



A1 FF&E PLAN
1/4" = 1'-0"

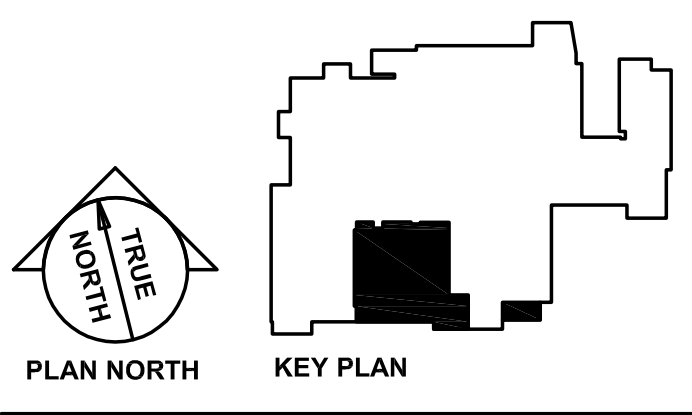

Allied Engineering
Structural Mechanical Electrical Consulting
160 Veranda Street
Portland, Maine 04103
T: 307.251.2268
F: 307.251.2266
Web: www.allied-eng.com

REV.	DESCRIPTION	DATE
--	--	--
--	--	--
--	--	--

ISSUED FOR CONSTRUCTION
09 / 25 / 15
CURRENT ISSUE STATUS:

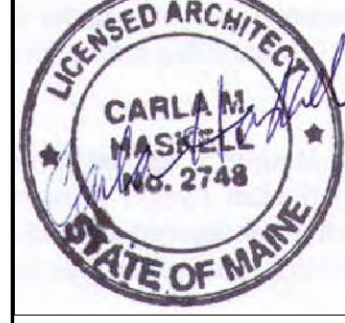

DESIGN GROUP COLLABORATIVE
ARCHITECTURE
DESIGN + PLANNING
40 CHURCH STREET
ELLSWORTH, MAINE
(207) 664-0560
22 FREE STREET
PORTLAND, MAINE
(207) 659-3300

MAINE MEDICAL CENTER
PREP NORDX RENOVATIONS
PORTLAND, MAINE

FF&E PLAN

SHEET TITLE:	9/25/15		GRAPHIC SCALE:
DATE:	AS NOTED		
SCALE:	PROJECT NO.	122033	SHEET No.
DRAWN BY:	LMC		
A/E OF RECORD:	CMH		

AE-701