




K1	CORRIDOR G038C	K9	RECEPTION G030	K12	IV PREP G012A
1/4" = 1'-0"	--	1/4" = 1'-0"	--	1/4" = 1'-0"	--

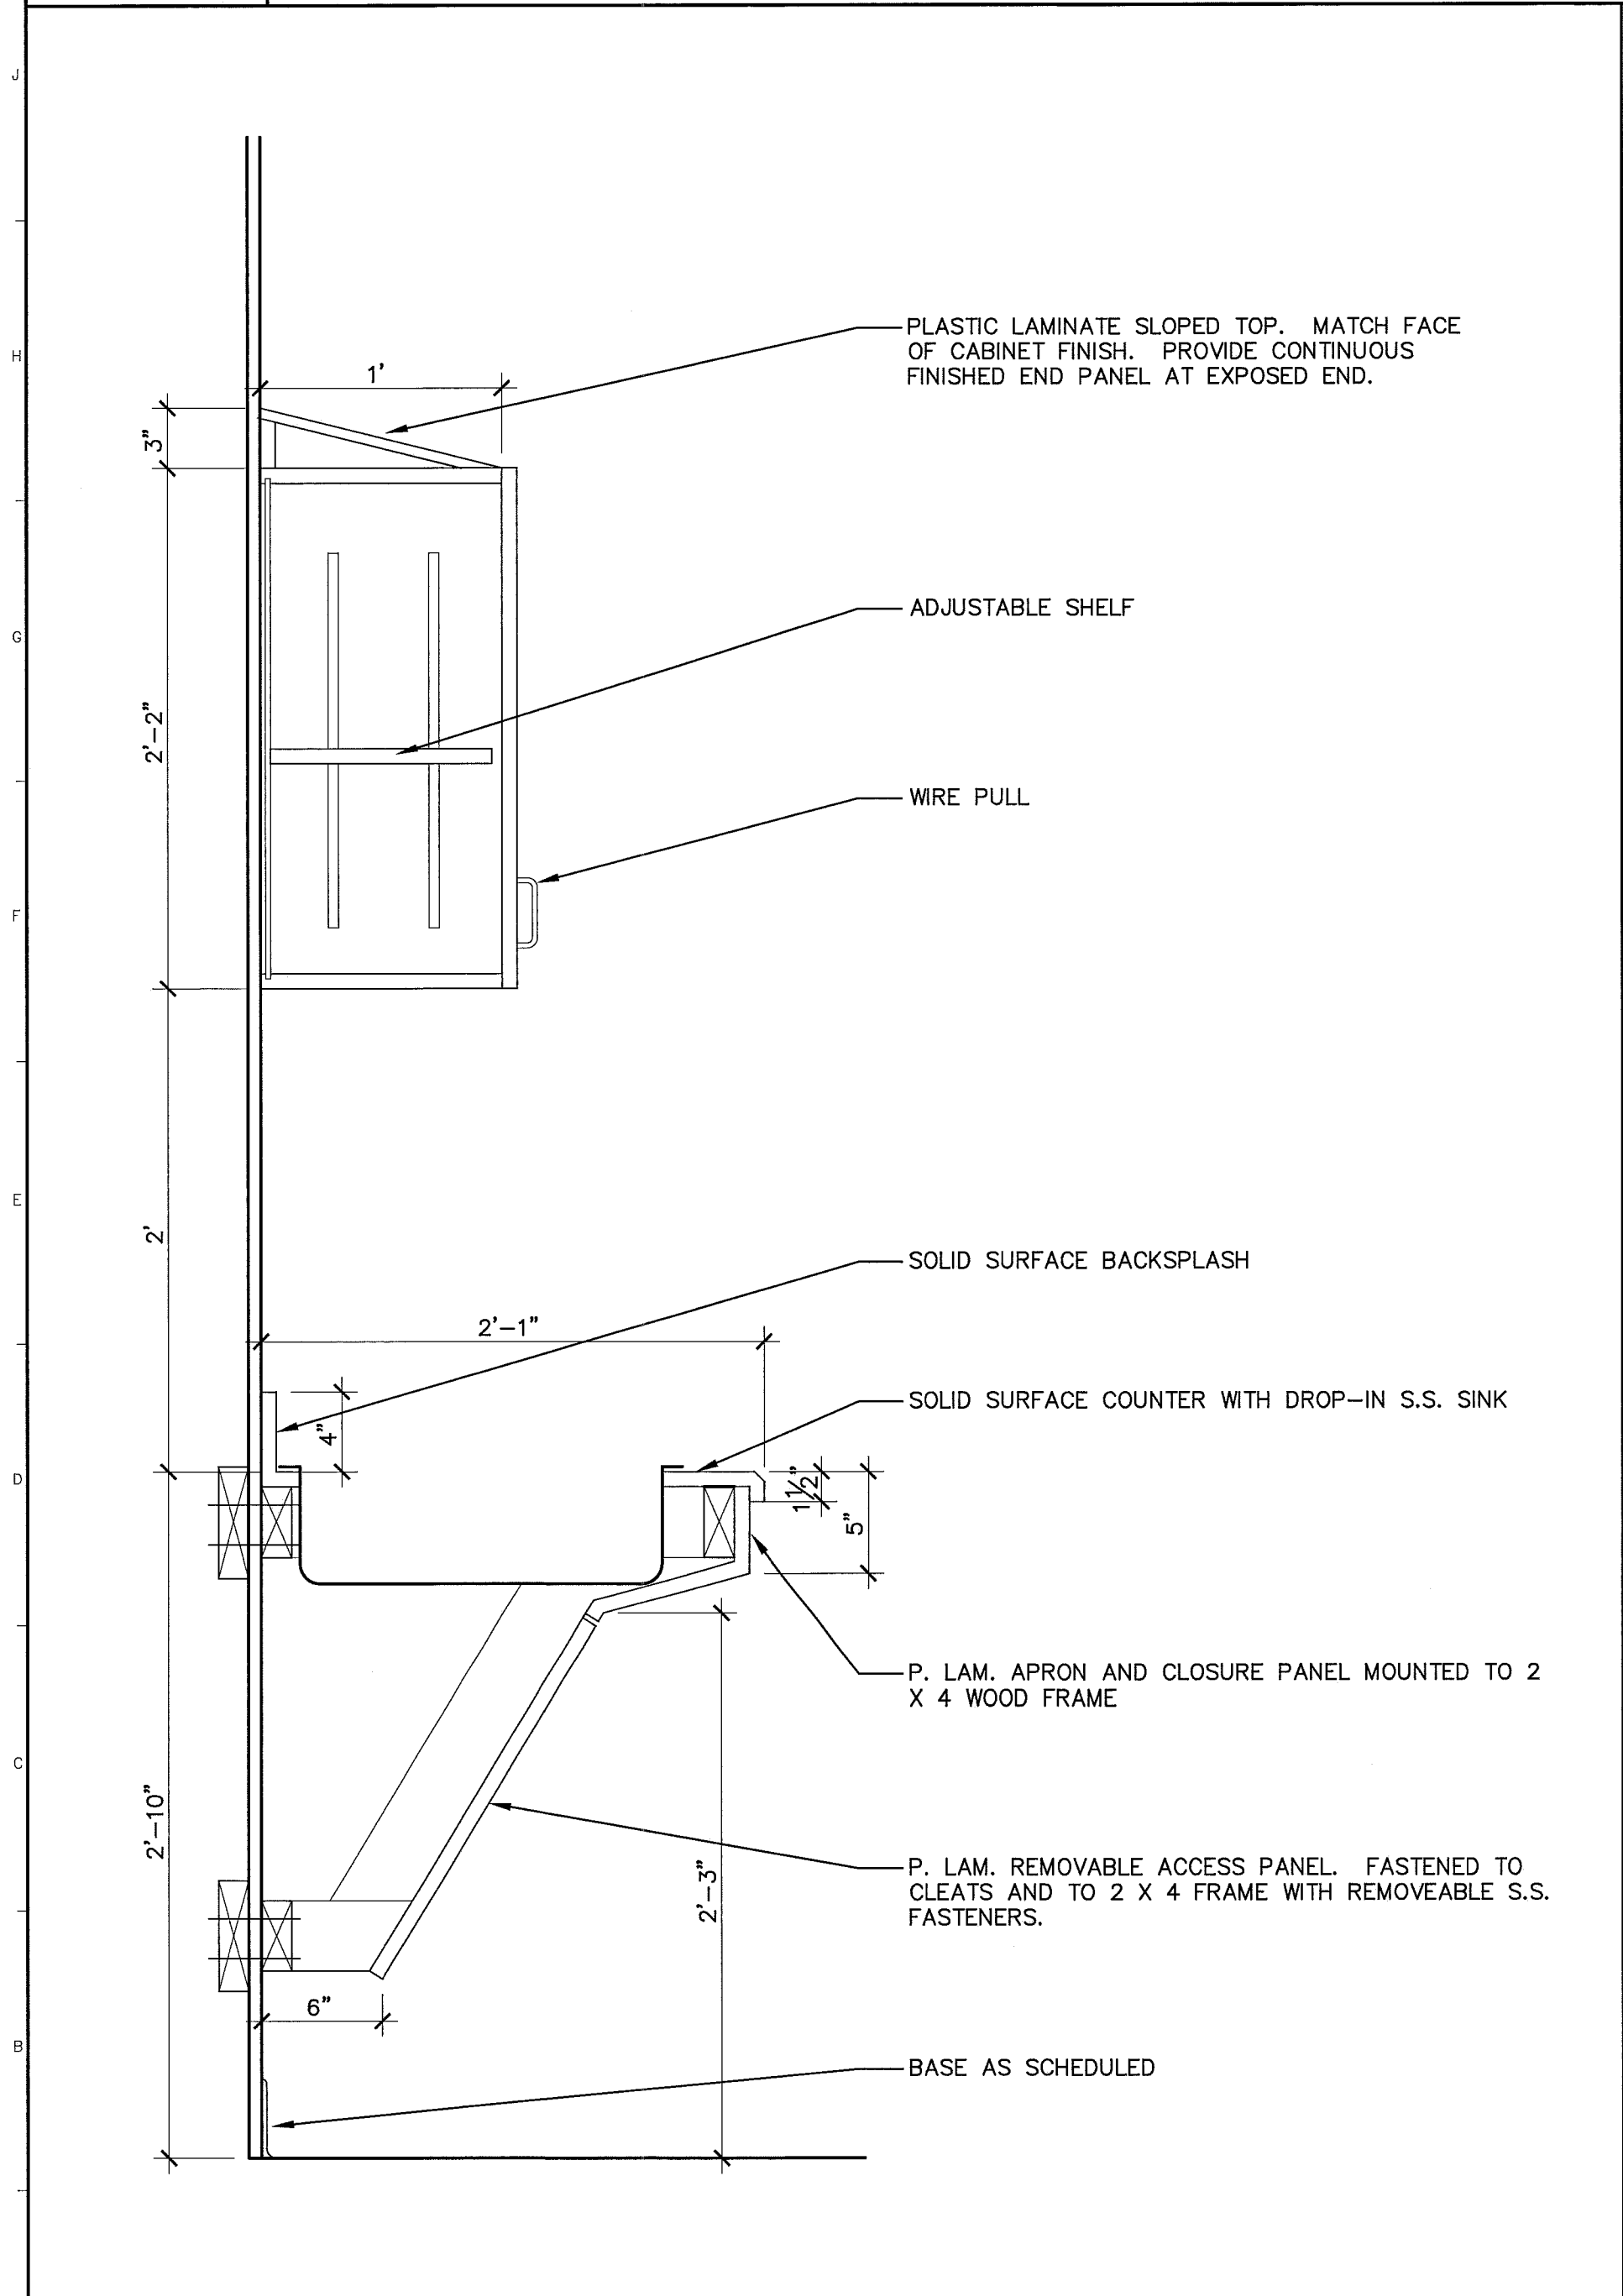

A1	SINK COUNTER AND WALL CABINET DETAIL
1 1/2" = 1'-0"	--

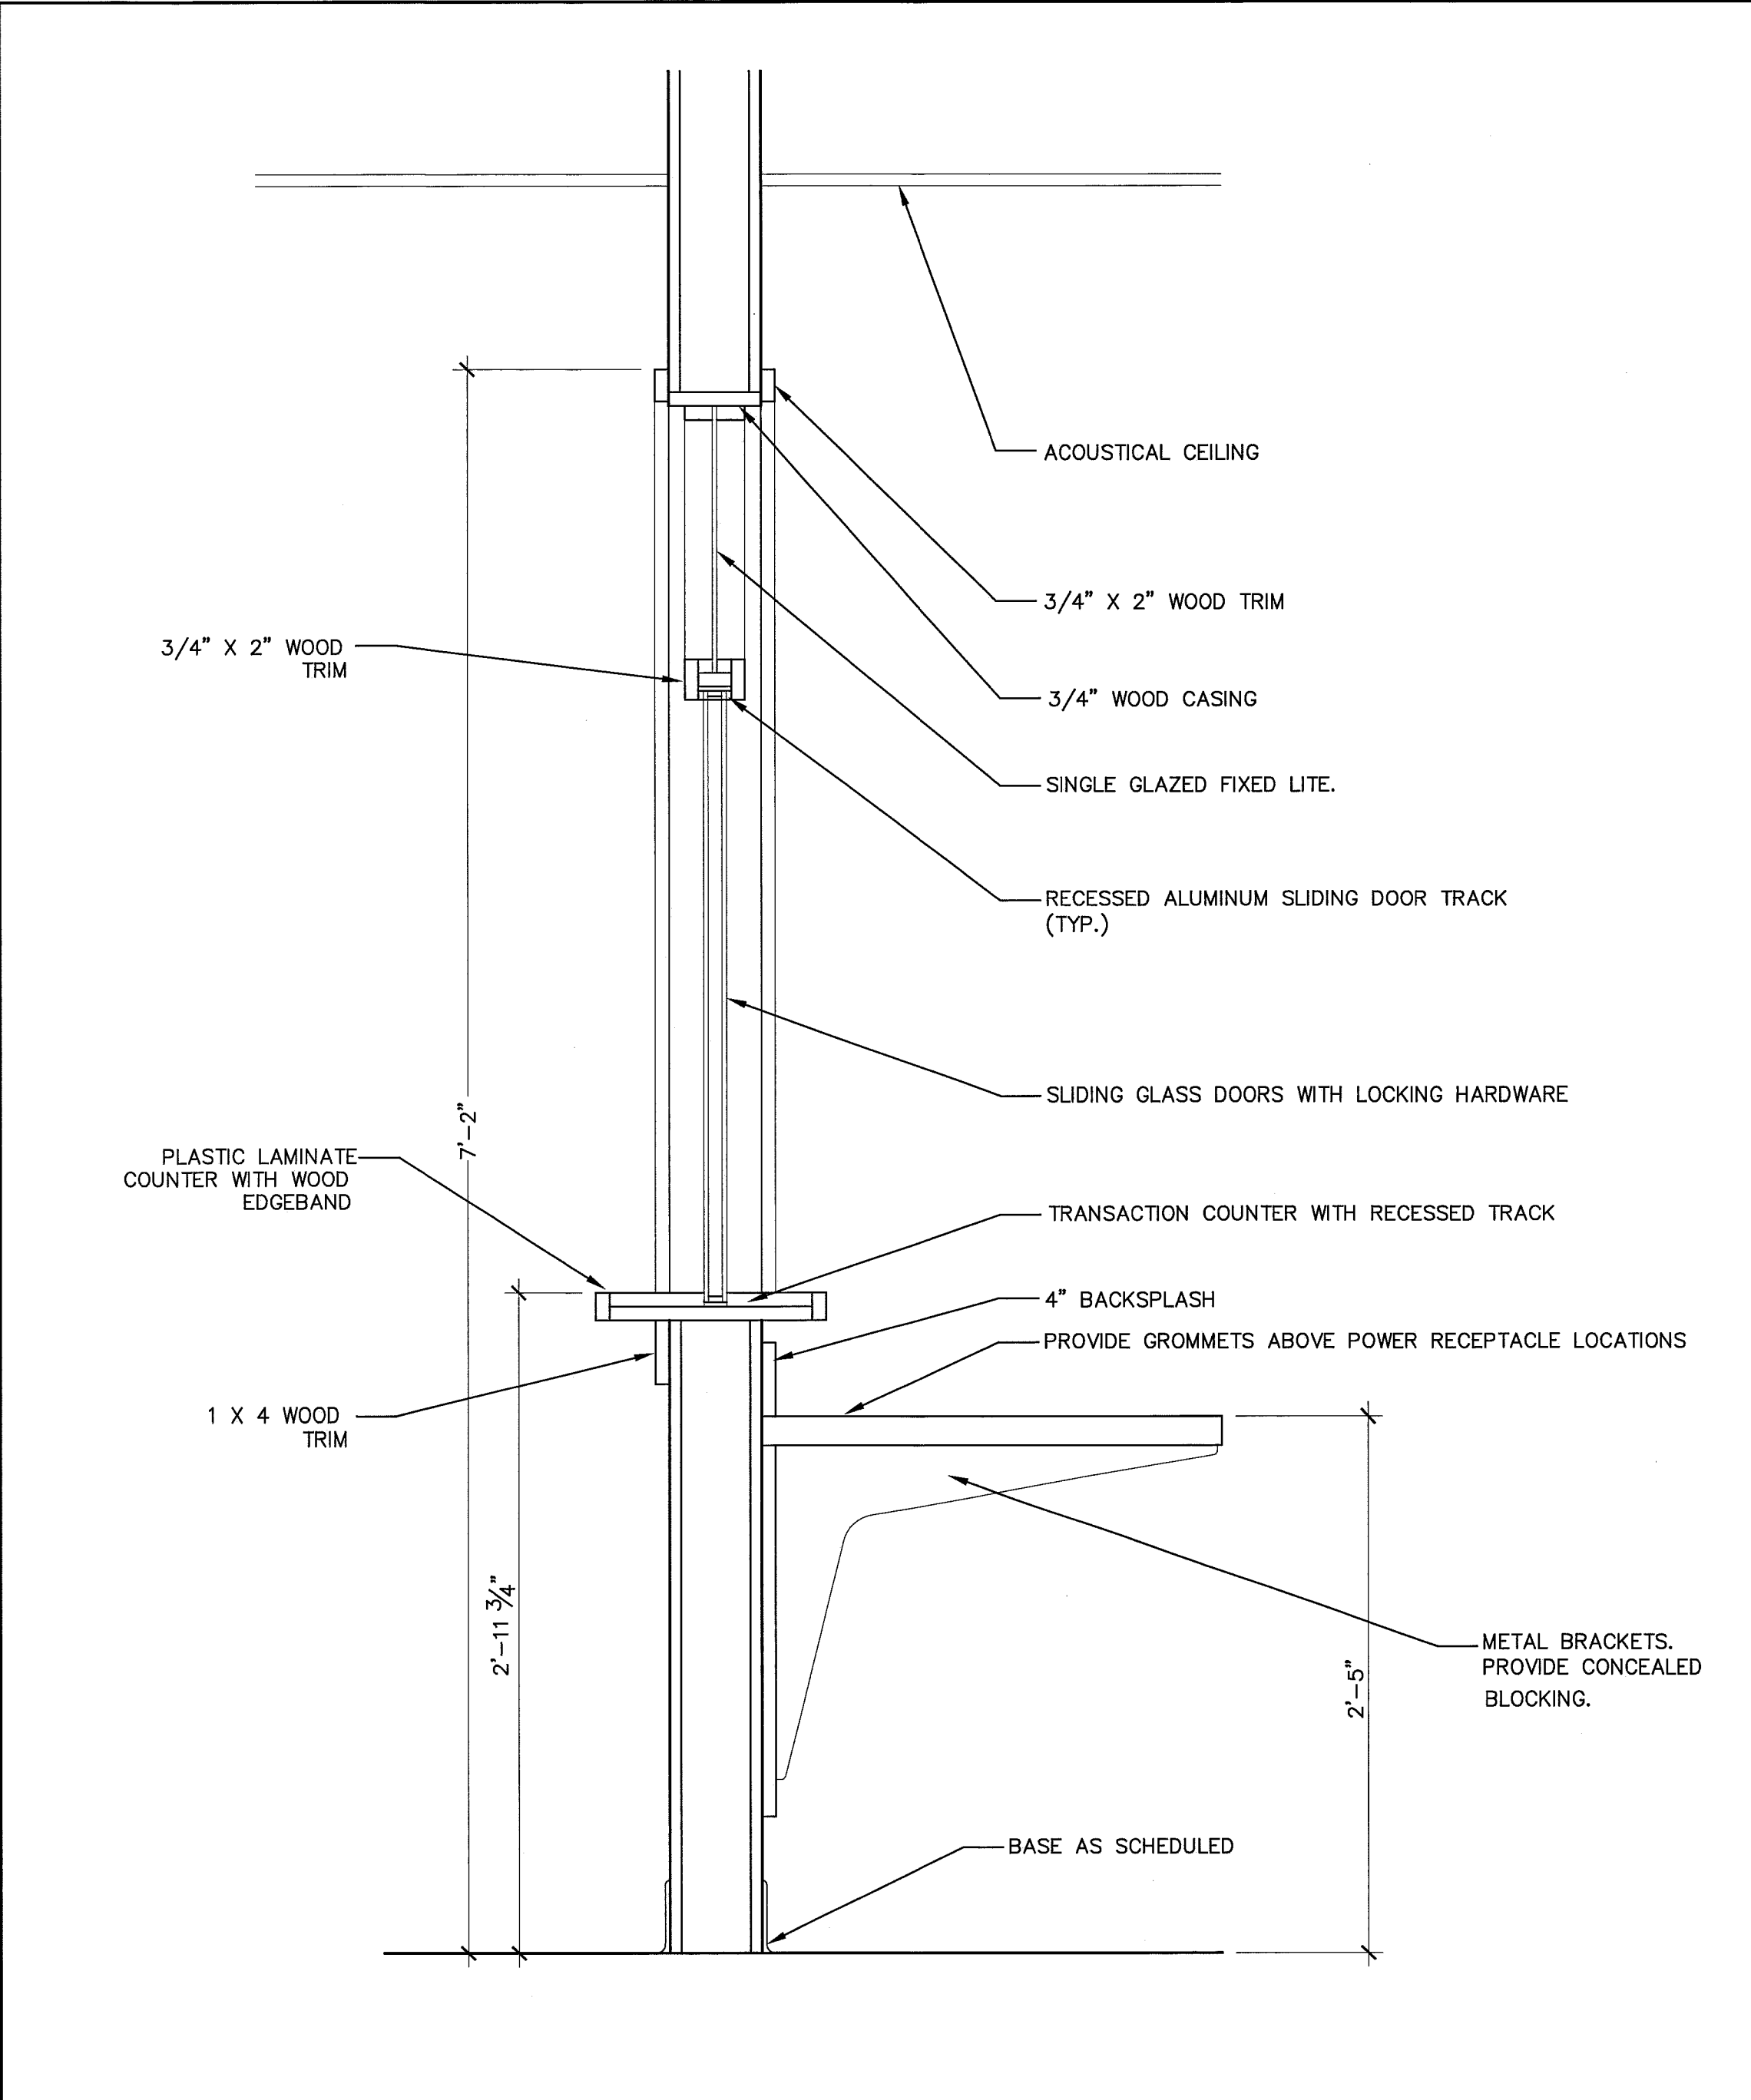

A8	RECEPTION COUNTER DETAIL
1 1/2" = 1'-0"	--

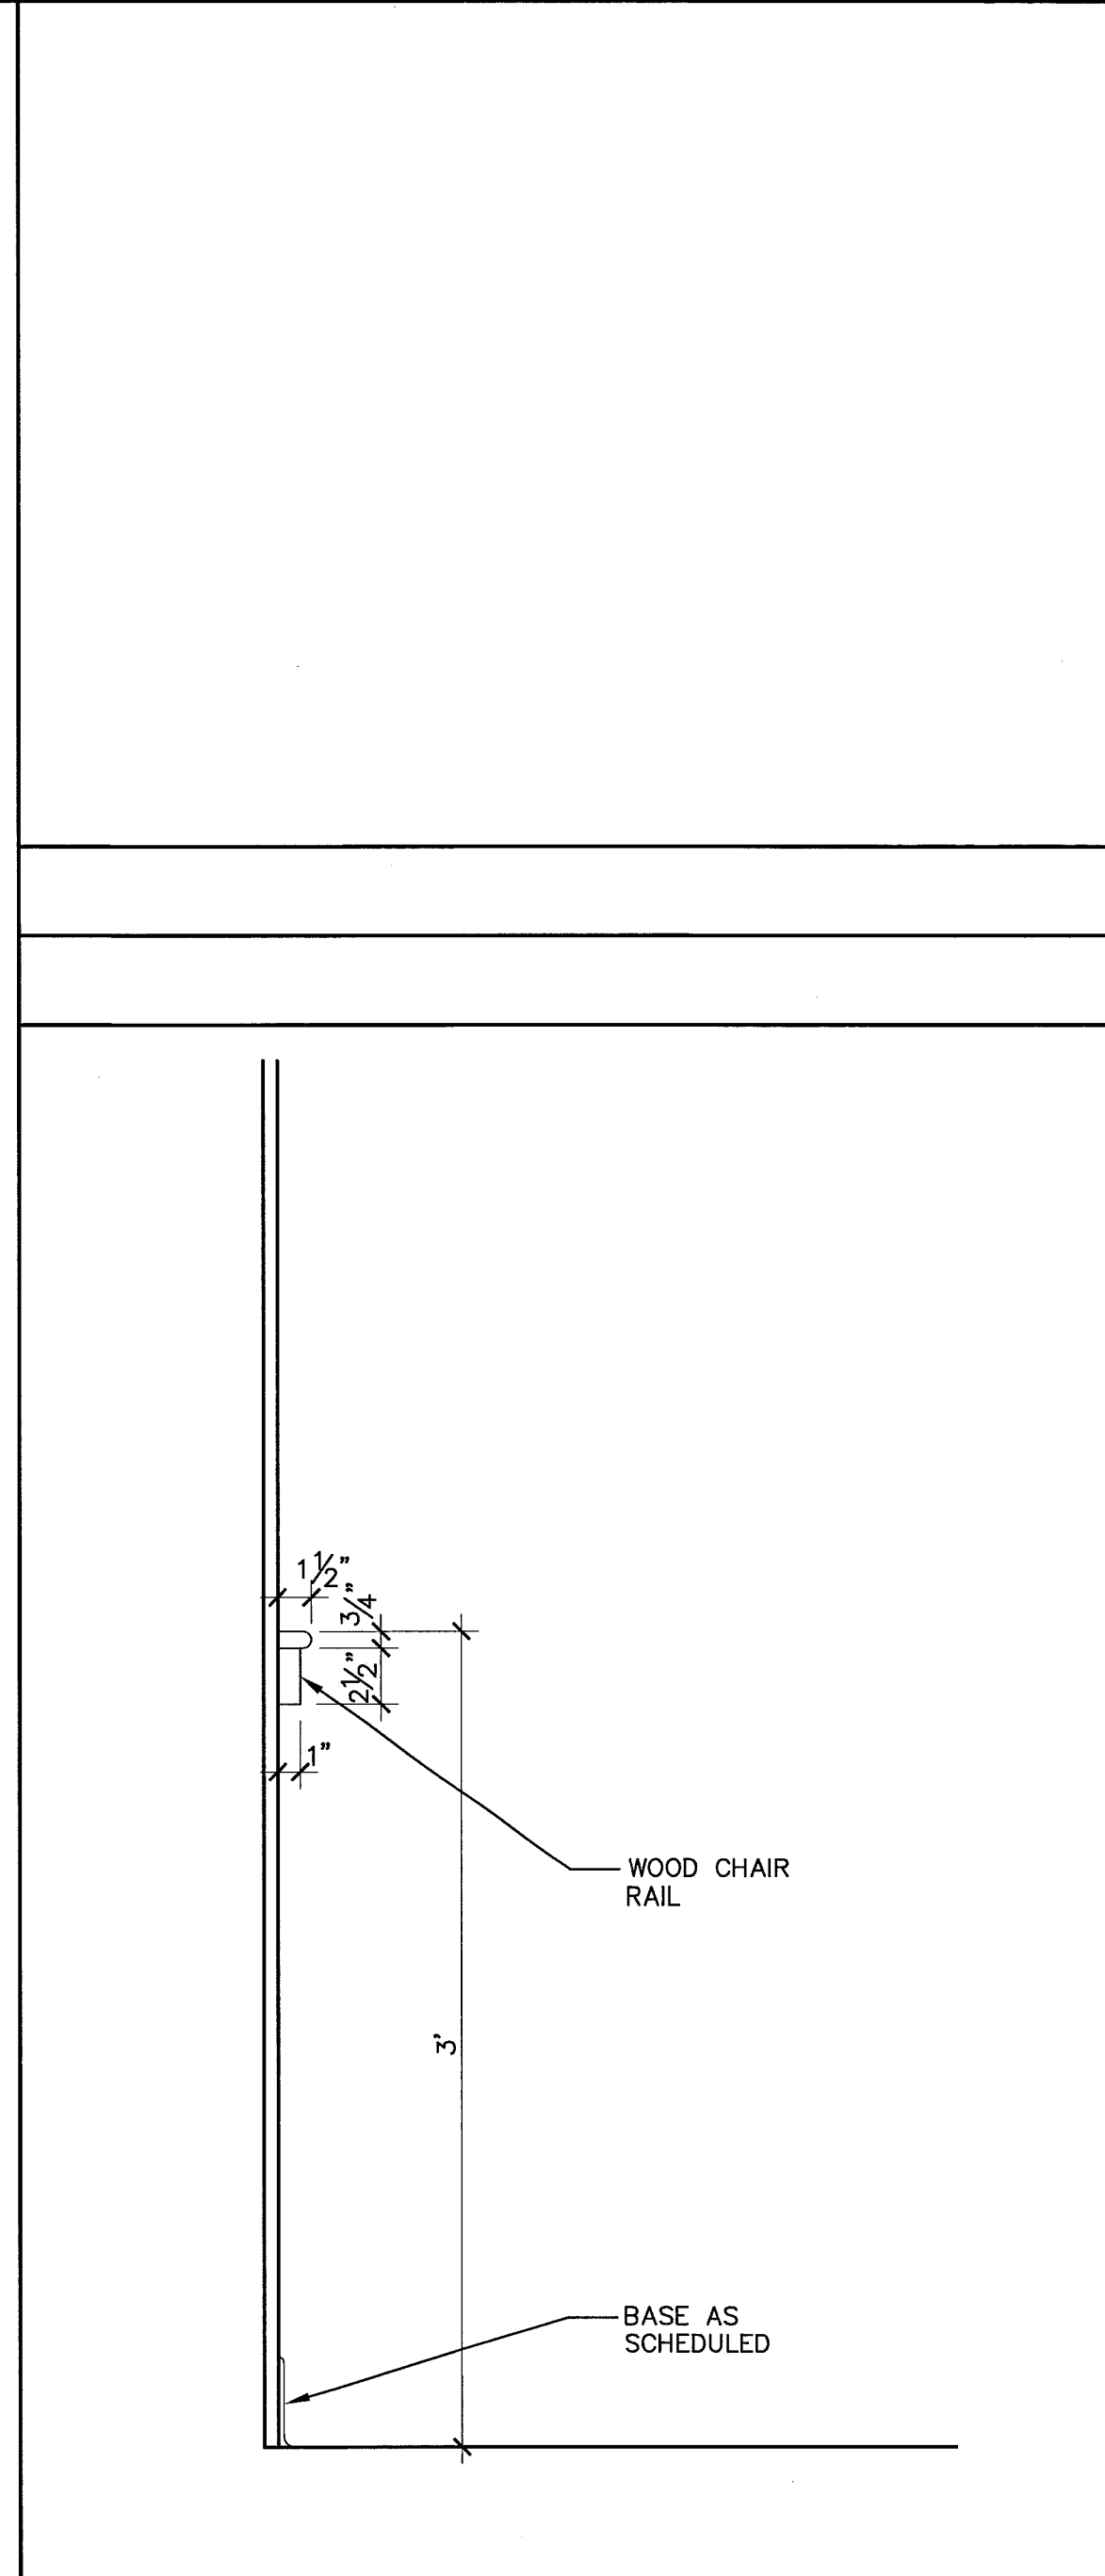

A12	CHAIR RAIL DETAIL
1 1/2" = 1'-0"	--

---	---	---
---	---	---
0	ISSUED FOR CONSTRUCTION	6/26/09
REV.	DESCRIPTION	DATE
ISSUED FOR CONSTRUCTION 6/26/09		
CURRENT ISSUE STATUS:		
DESIGN GROUP COLLABORATIVE ARCHITECTURE DESIGN + PLANNING 22 FREE STREET PORTLAND, MAINE 04101 (207) 699-3300		
MMC BRIGHTON RADIOLOGY RECEPTION/WAITING RENOVATIONS PORTLAND, MAINE		
INTERIOR ELEVATIONS AND DETAILS		
SHEET TITLE:	DATE:	GRAPHIC SCALE:
	6/26/09	1" = 1'-0"
SCALE:	AS NOTED	
PROJECT NO.:	09003	SHEET No.
DRAWN BY:	CFG	AE 201
A/E OF RECORD:	CFG	