

HARRIMAN

AUBURN PORTLAND MANCHESTER

MAINE MEDICAL CENTER
BRIGHTON CAMPUS
FIRE ALARM
UPGRADE

PORTLAND, MAINE


Harriman Project No. 12657

Key Plan

Proj. North



Mark	Date	Description
3-4-14		ISSUED FOR PERMIT

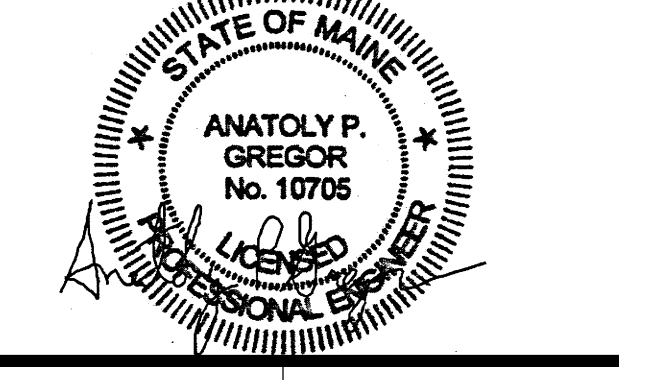

Drawing Scale: 1/8" = 1'-0"

PA/PE: JWT © 2013 Harriman Associates
Drawn By: APG

ELECTRICAL
FIRST FLOOR
SYSTEM PLAN

FA-10