

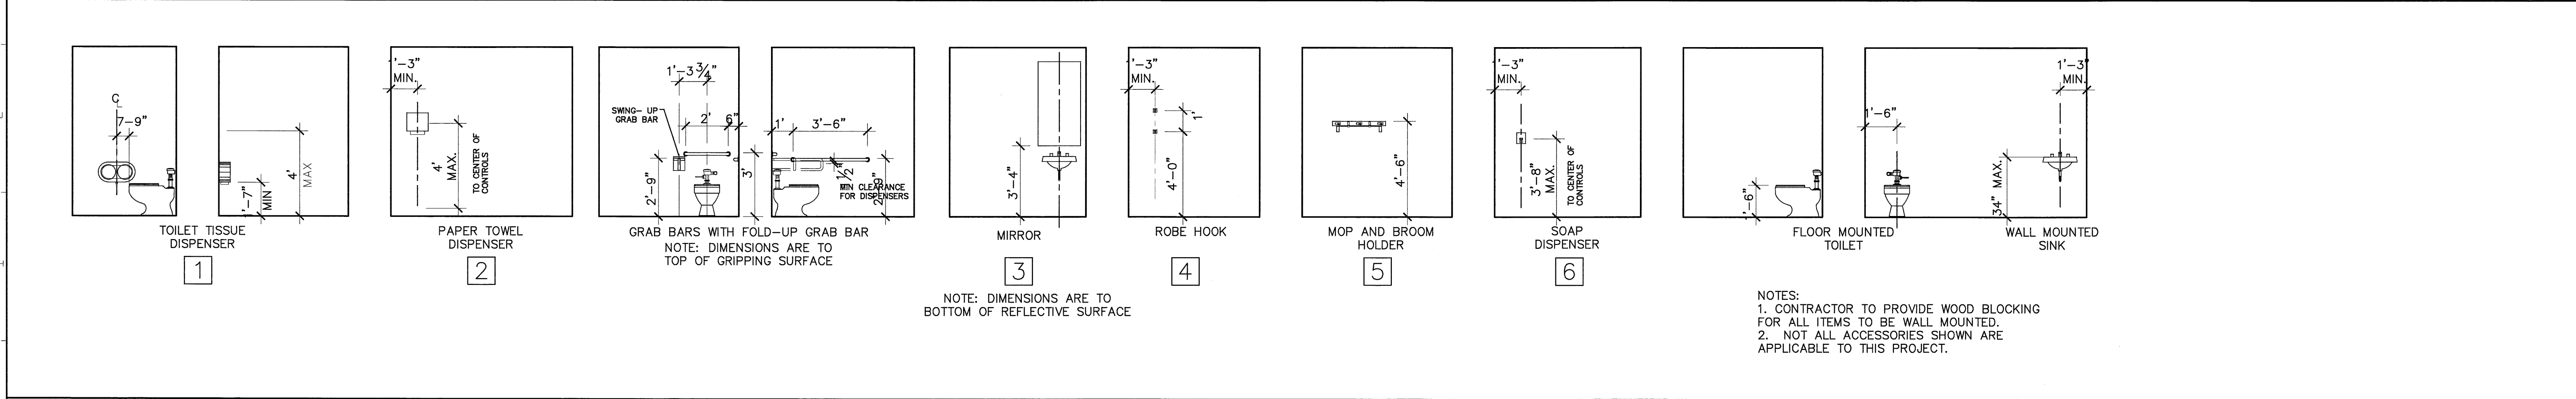
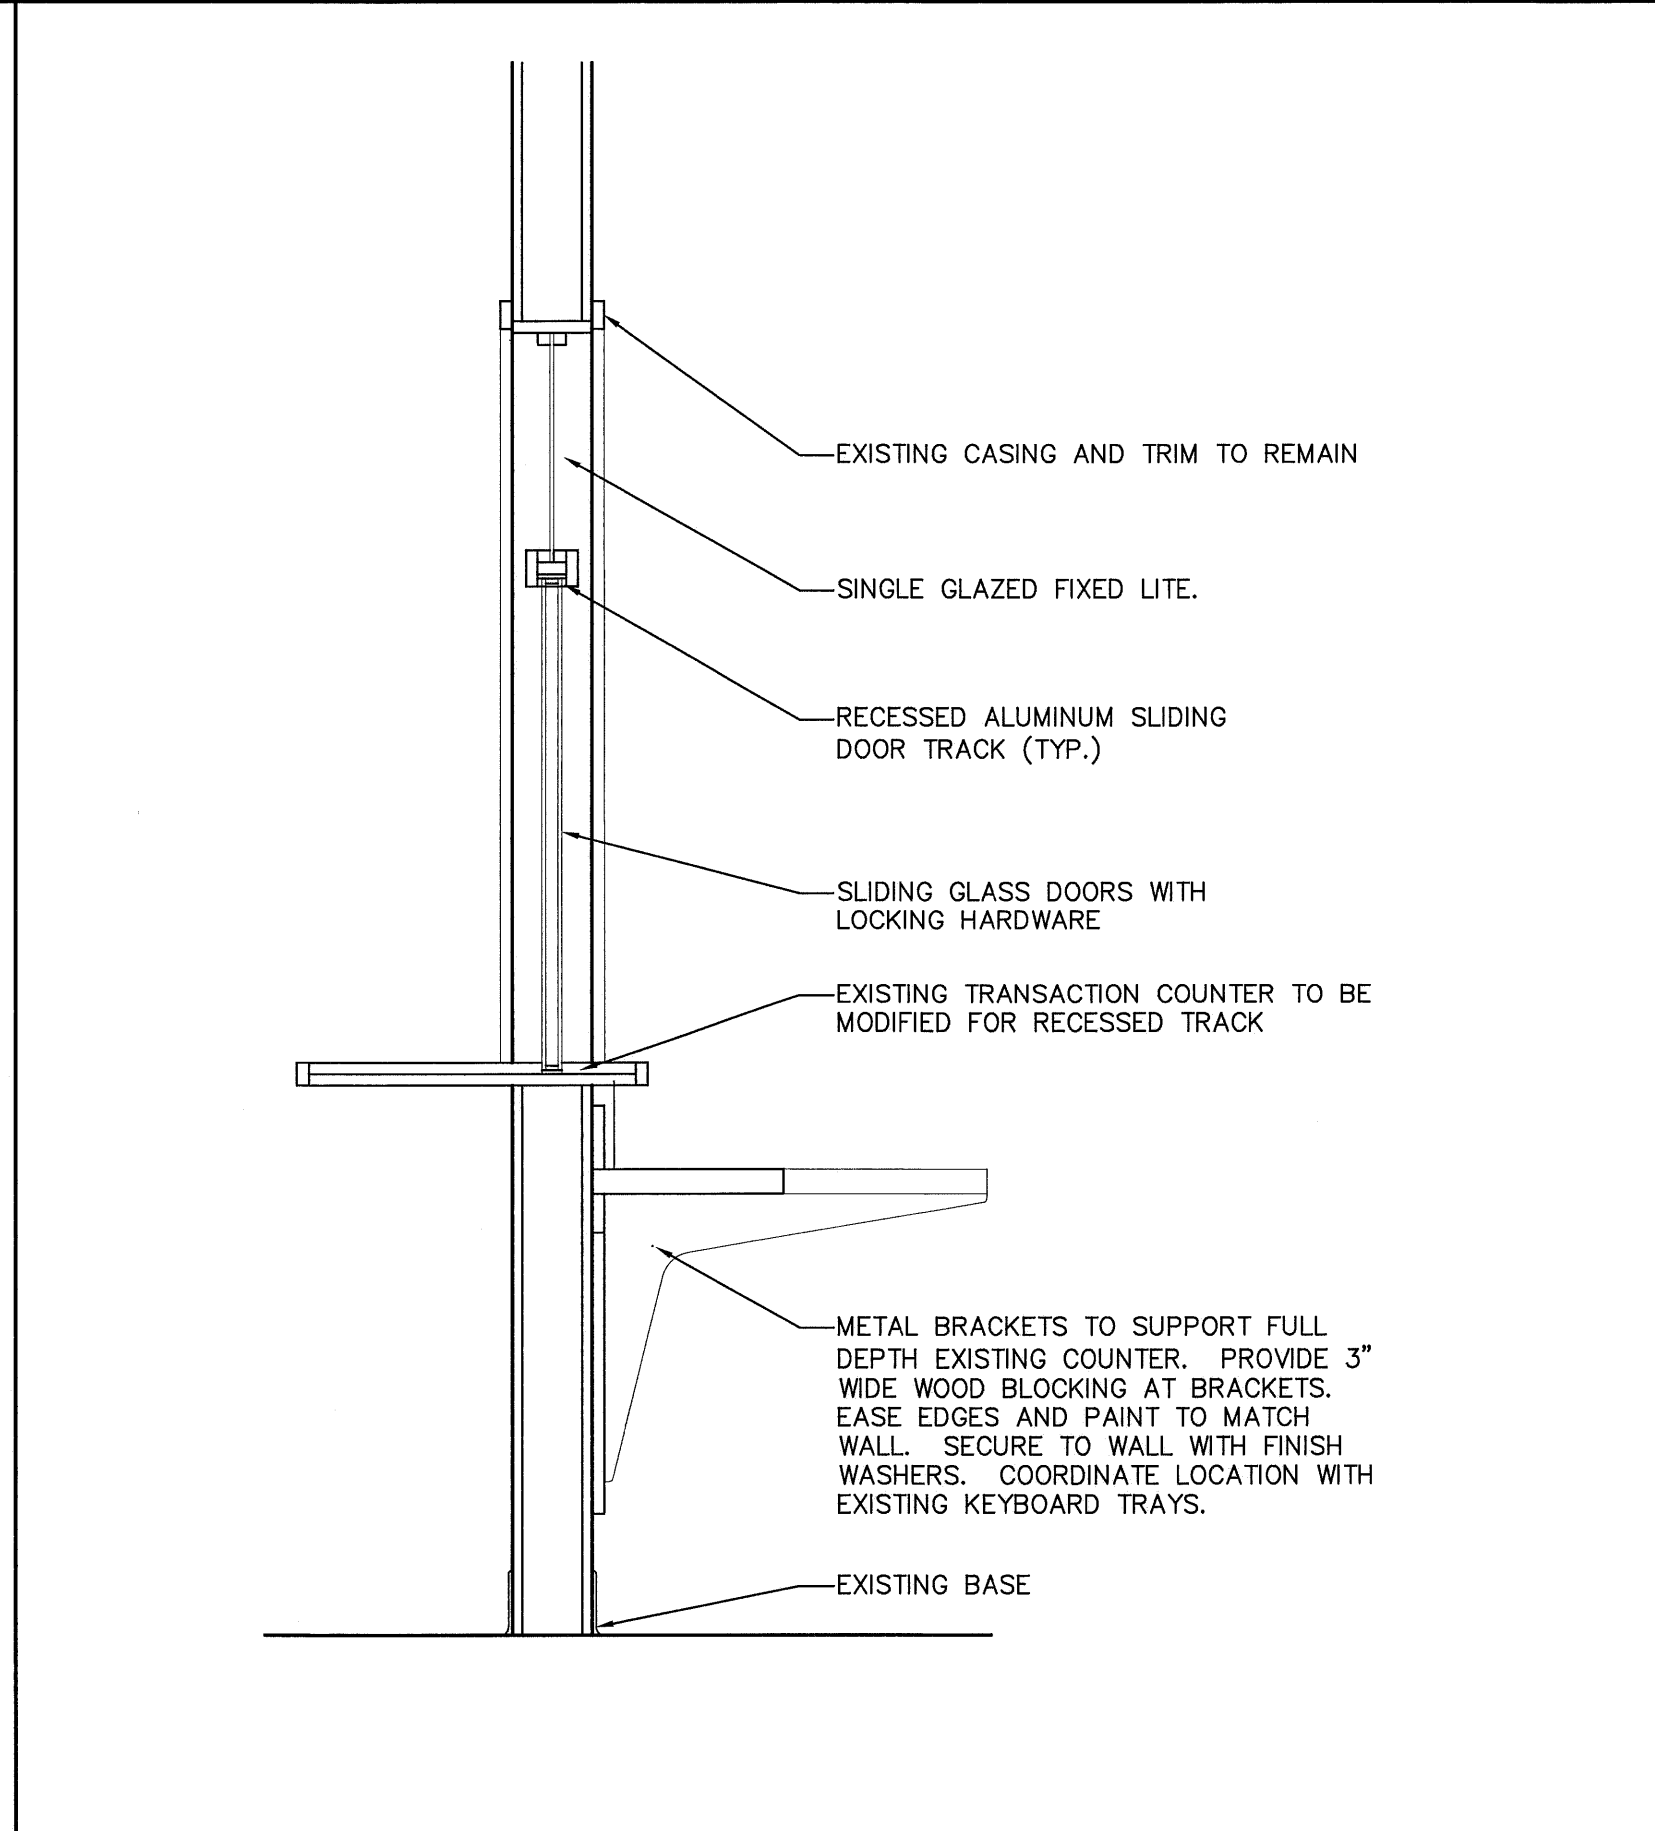
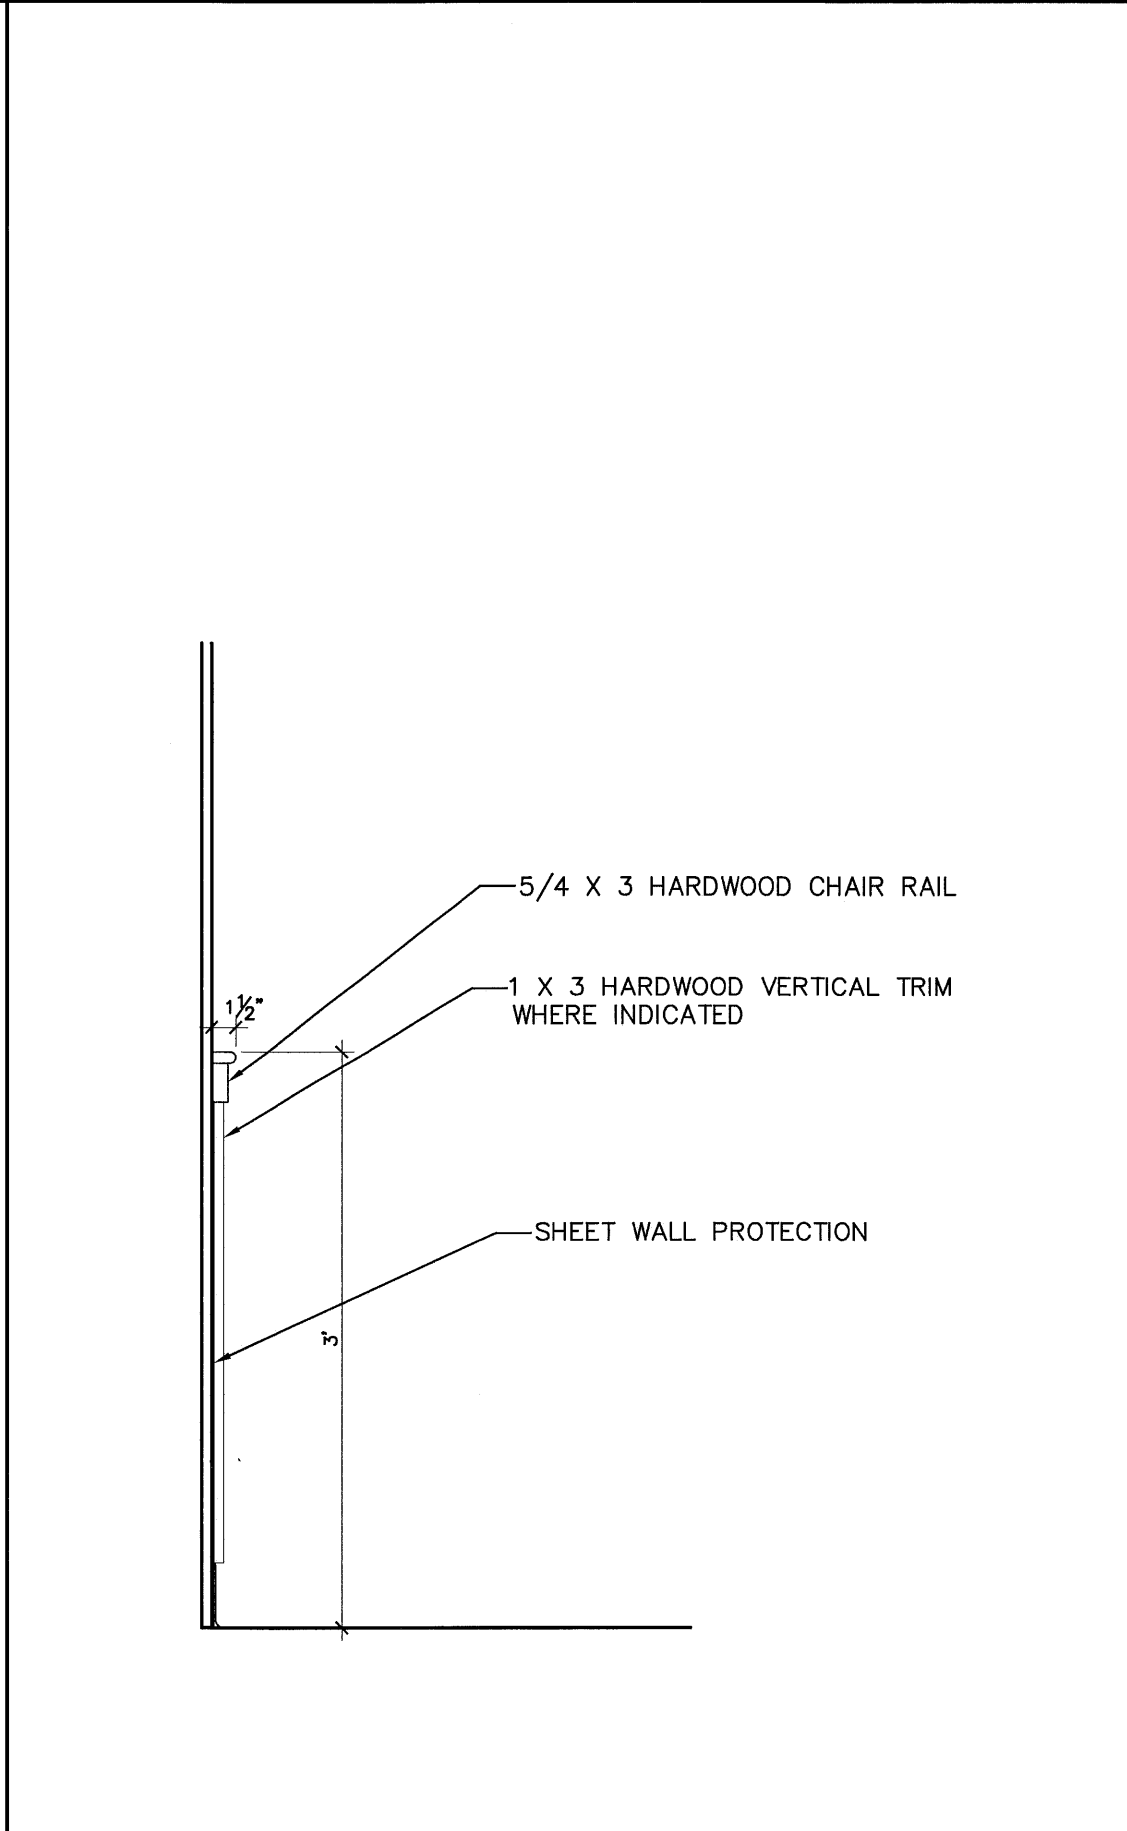


K1	DICTION 1050	K5	RECEPTION 1157	K8	STAFF 1074	K11	THERAPUTIC DINING 1061
1/4" = 1'-0"		1/4" = 1'-0"		1/4" = 1'-0"		1/4" = 1'-0"	

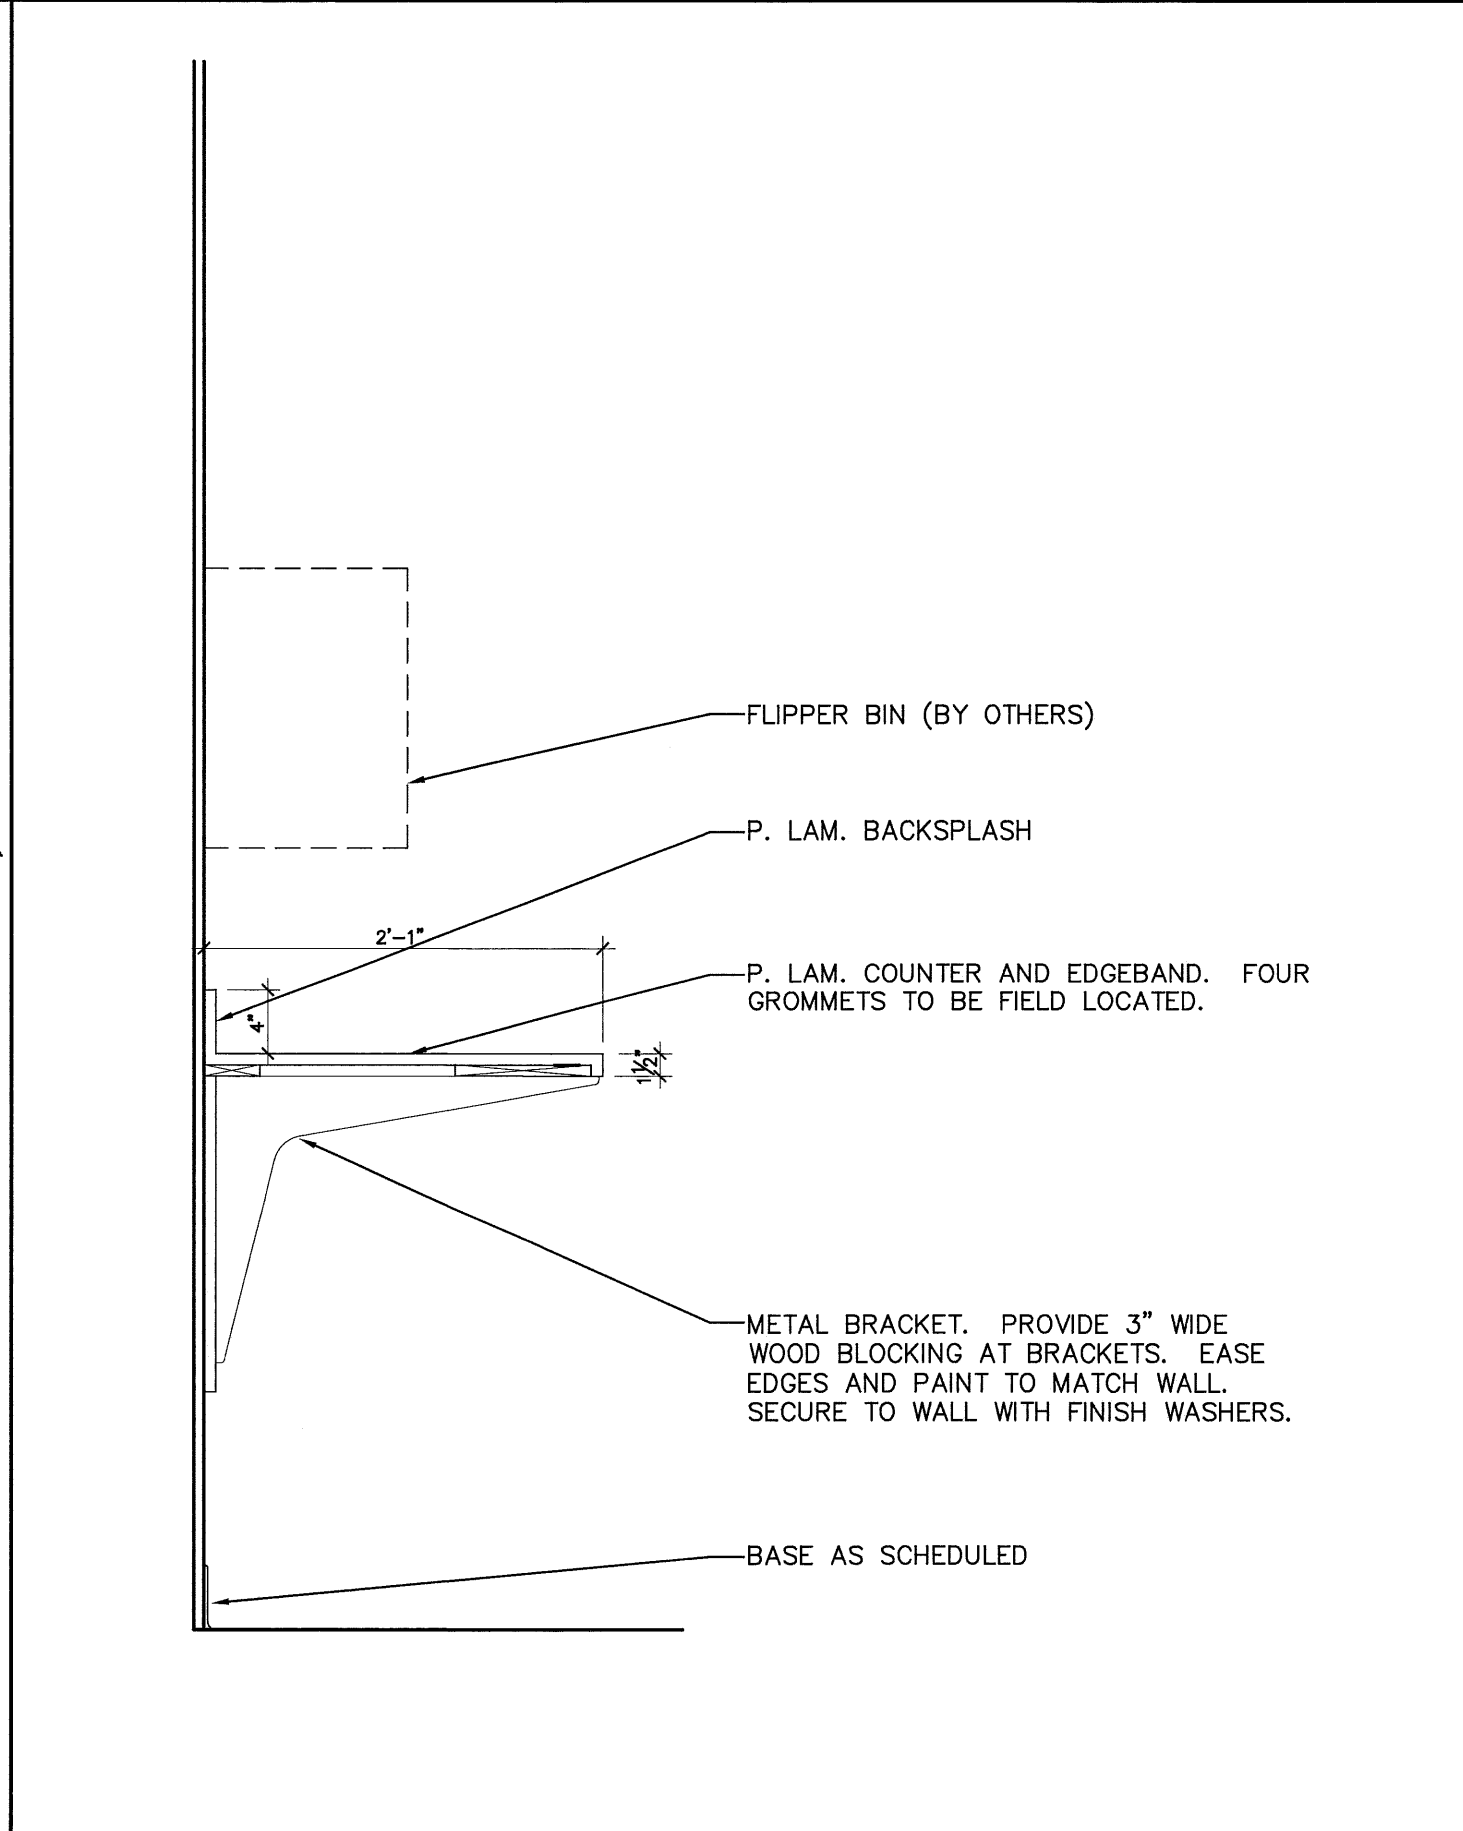

G1	TOILET ACCESSORY KEY AND TYPICAL MOUNTING HEIGHTS
1/4" = 1'-0"	

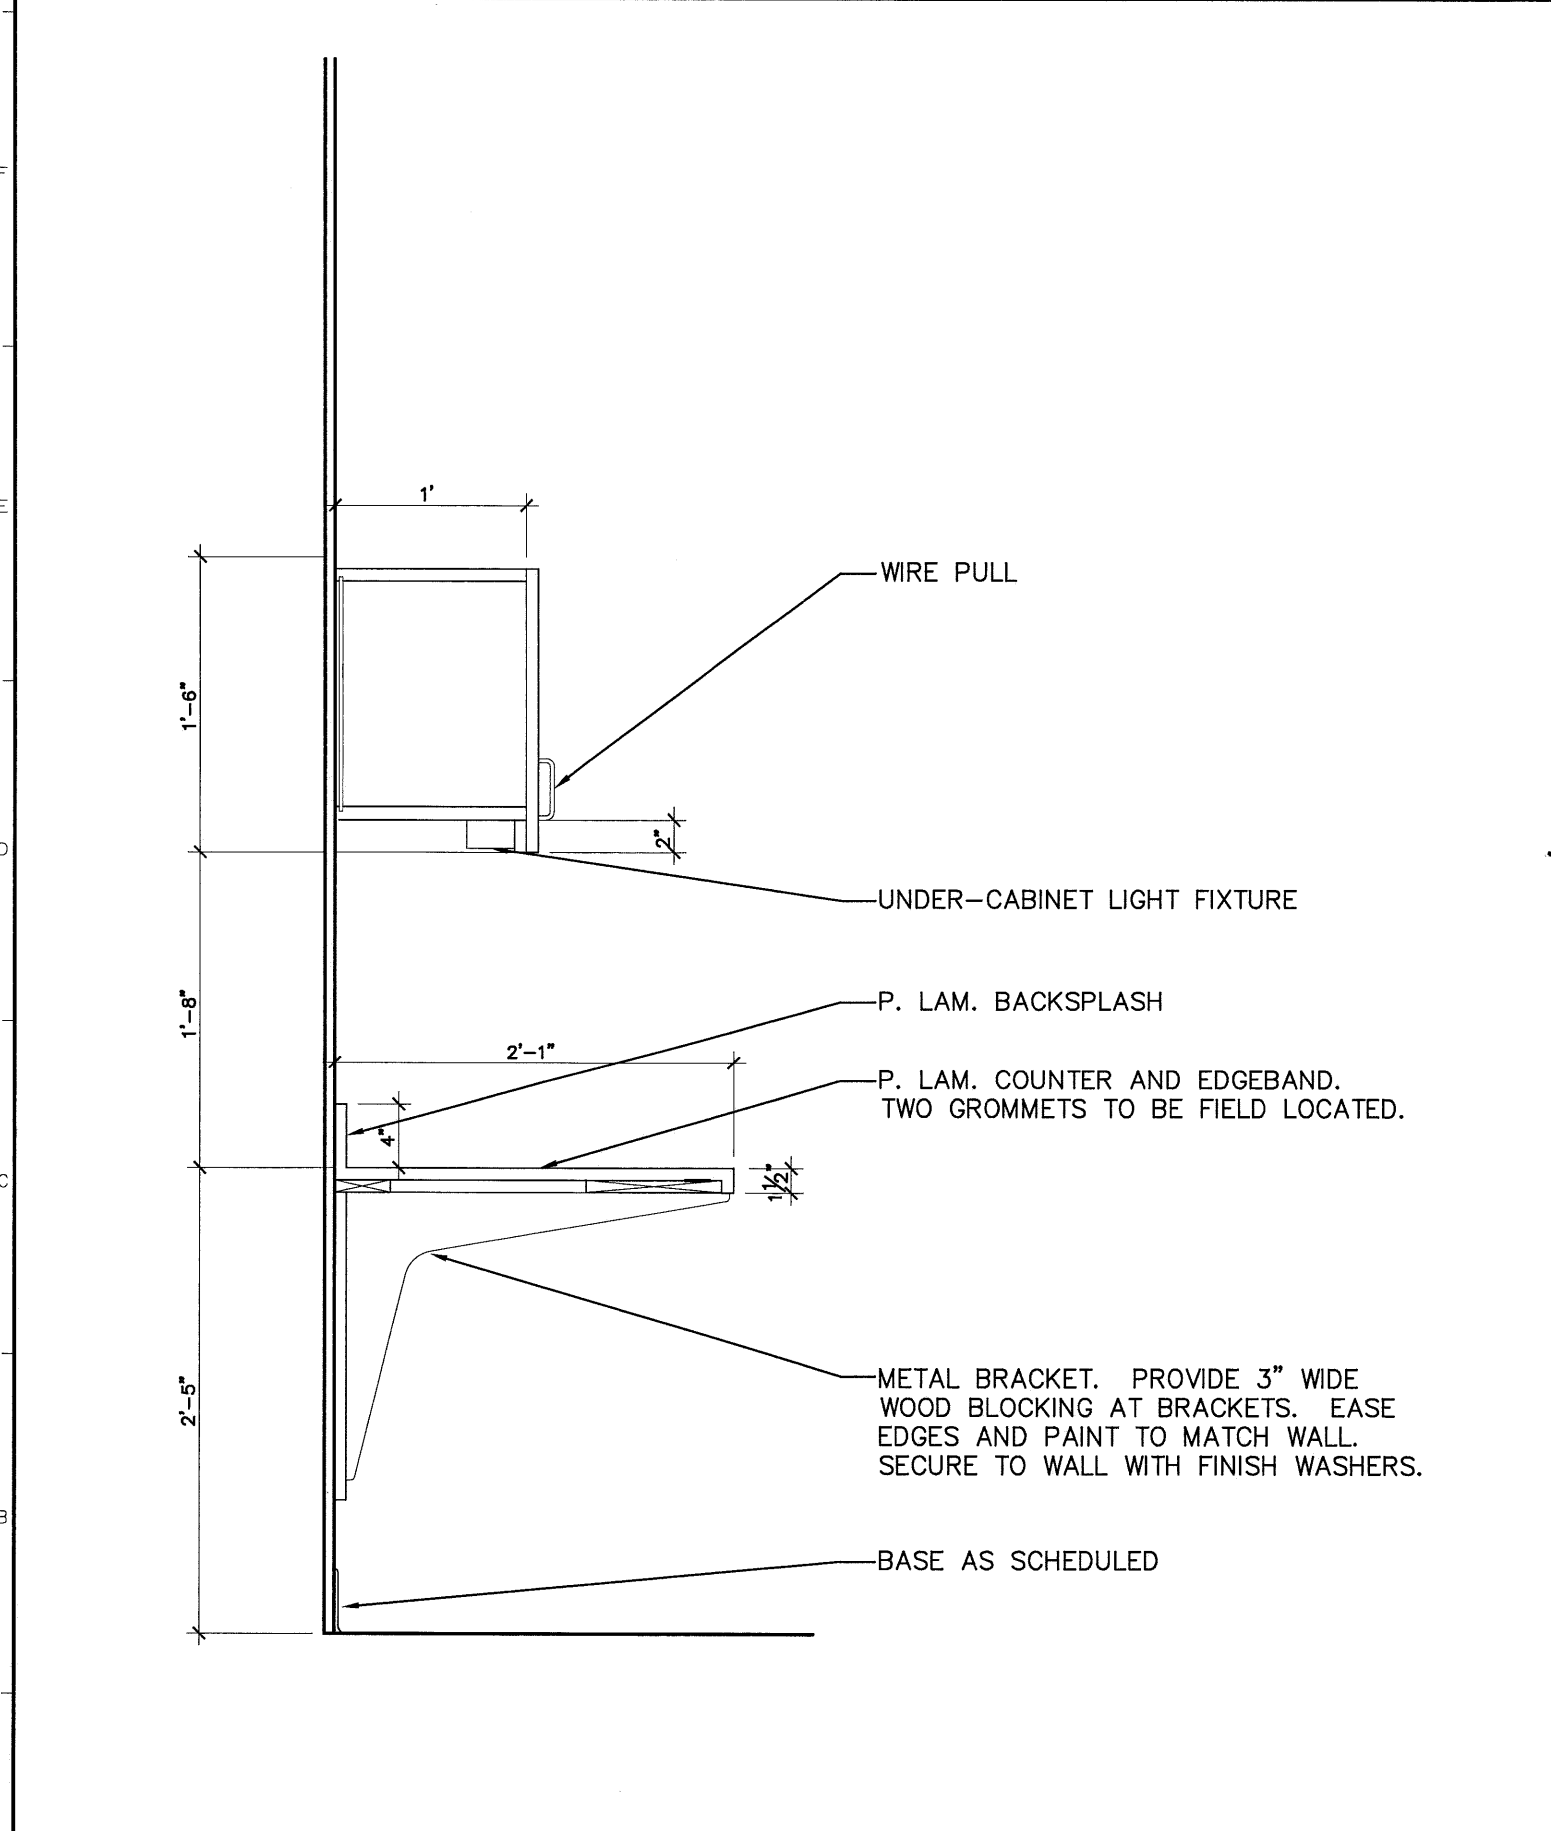

A1	WORK COUNTER DETAIL	A5	WORK COUNTER DETAIL	A9	CHAIR RAIL/ WAINSCOT DETAIL	A11	WORK COUNTER DETAIL
1" = 1'-0"		1" = 1'-0"		1" = 1'-0"		1" = 1'-0"	

---	---	---
0	ISSUED FOR CONSTRUCTION	12/12/08
REV.	DESCRIPTION	
ISSUED FOR CONSTRUCTION 12/12/08		
CURRENT ISSUE STATUS:		
DESIGN GROUP COLLABORATIVE ARCHITECTURE DESIGN + PLANNING 22 FREE STREET PORTLAND, MAINE 04101 (207) 699-3300		
NEW ENGLAND REHABILITATION HOSPITAL OF PORTLAND FIRST FLOOR GYM RENOVATIONS PORTLAND, MAINE		
INTERIOR ELEVATIONS AND CASEWORK DETAILS		
DATE:	12/12/08	GRAPHIC SCALE: 0" = 1'
SCALE:	AS NOTED	
PROJECT NO.	08011	SHEET No.
DRAWN BY:	CFG	
A/E OF RECORD:	CFG	
AE 201		