


CONSULTANT:

ISSUE:	LETTER:	DATE:	DESCRIPTION:
	A	09/11/09	OWNER REVIEW
	B	09/13/09	ISSUE FOR BID

REVISION:	NO.:	DATE:	DESCRIPTION:

KEY PLAN:

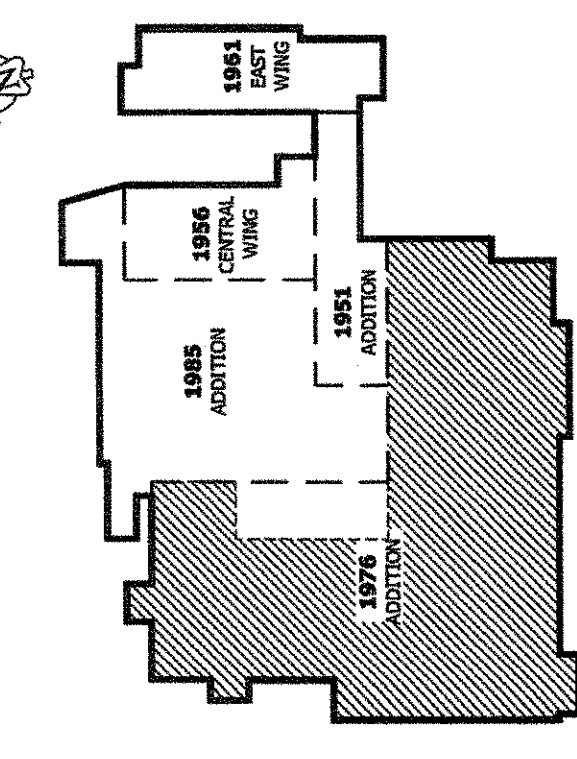

DRAWING TITLE:
EXISTING BASEMENT PLAN

SEAL:

DESIGNED BY:	AL
CHECKED BY:	DP
SCALE:	1" = 1'-0"
PROJECT NO.:	9377A.00

DRAWING NO.:

A-101

