




CONCEPT SKETCH

Inspections Division
Date: 05/23/14

1/2" SINTRA CUT OUTS - STUD MOUNTED TO BUILDING EXTERIOR

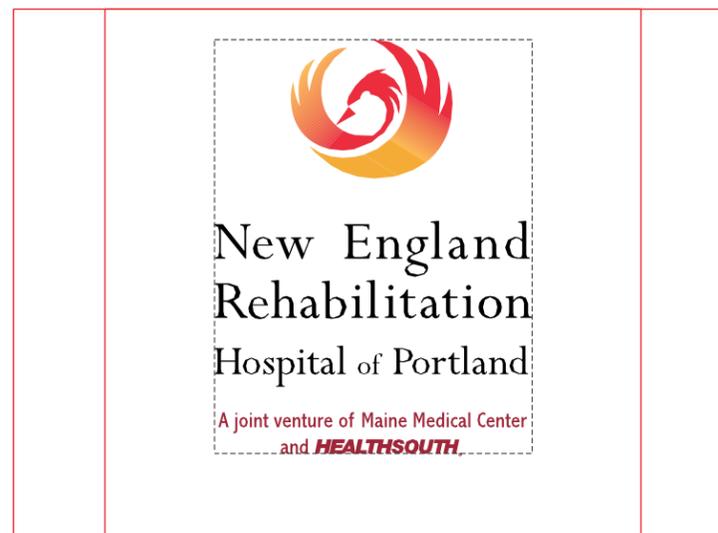

VECTOR ART REC. 10/16/13
GRADIENT FILL IMPORTED AS BANDS OF COLOR

RGB 0/0/0

PMS #201 C

73" X 85.12" PHENIX

217" X 167"
OVERALL DIMENSION

1'-6" "N"

13.6" "H"

8" "M"

PLEASE NOTE:

THIS IS A PROGRESS PRINT - FIELD MEASUREMENTS MAY OR MAY NOT NEED TO BE VERIFIED.

THIS DESIGN IS THE EXCLUSIVE PROPERTY OF BAILEY SIGN INCORPORATED AND ALL RIGHTS TO ITS USE OR REPRODUCTION ARE RESERVED.

THE ACCURACY OF THIS COLOR RENDERING IS LIMITED BY MEDIA AND OUTPUT DEVICES AND IS INTENDED FOR REPRESENTATIONAL USE ONLY. ACTUAL MANUFACTURING GRAPHIC COLORS ALSO VARY DEPENDING ON PROCESSES & MATERIALS USED. 100% COLOR MATCHES OF SUBMITTED SPECIFICATIONS CAN NOT BE GUARANTEED.

IF AN ELECTRIC SIGN, THEN INSTALLATION MUST BE ACCOMPLISHED IN TOTAL COMPLIANCE WITH ARTICLE 600 OF THE NATIONAL ELECTRIC CODE, THE REQUIREMENTS OF UNDERWRITERS LABORATORY, CANADIAN STANDARDS ASSOCIATION AND/OR ANY APPLICABLE LOCAL CODES. THIS INCLUDES PROPER GROUNDING AND BONDING OF THE SIGN.
ALL ELECTRICAL SIGNS REQUIRE ROUTINE MAINTENANCE.

CLIENT

ACCEPTANCE SIGNATURE _____ DATE _____

BAILEY SIGN SALES REPRESENTATIVE

APPROVED _____ DATE _____

Bailey sign
www.baileysign.com
9 Thomas Drive
Col. Westbrook Executive Park
Westbrook, ME 04092
207-774-2843 / 1-800-539-SIGN
Fax: 774-1193
E-Mail: sales@baileysign.com

CUSTOMER / SIGN LOCATION

**MAINE MEDICAL CENTER
NE REHABILITATION HOSPITAL**
BRIGHTON CAMPUS
PORTLAND, MAINE

SALESPERSON: RH DRAWN BY: LWM

RS. # _____ W.O. # 1855 / 6308

SCALE 1/8" = 1' DATE 10/16/13

REVISION # | DATE | NOTES | INITIALS

- R1 11/20/13 OPTION B
- R2 4/11/14 REVISE SPACING - ADD HOPE TM
- R3 4/18/14 ADD PLOT
- R4 5/14/14 REVISE PROPOSED SQ. FT.
- R5 5/20/14 REMOVE "HOPE IS HERE"

DRAWING #


07080 A R5

SHEET _____ OF _____

TOTAL SQUARE FEET OF SIGNAGE ALLOWED
5% OF BUILDING ELEVATION
(336 X 55) X .05 = 924 SQ. FT.

PROPOSED NEW SIGN FOOTAGE

OVERALL SQ FT 18.08 X 13.92 =
251.67 SQ. FT.

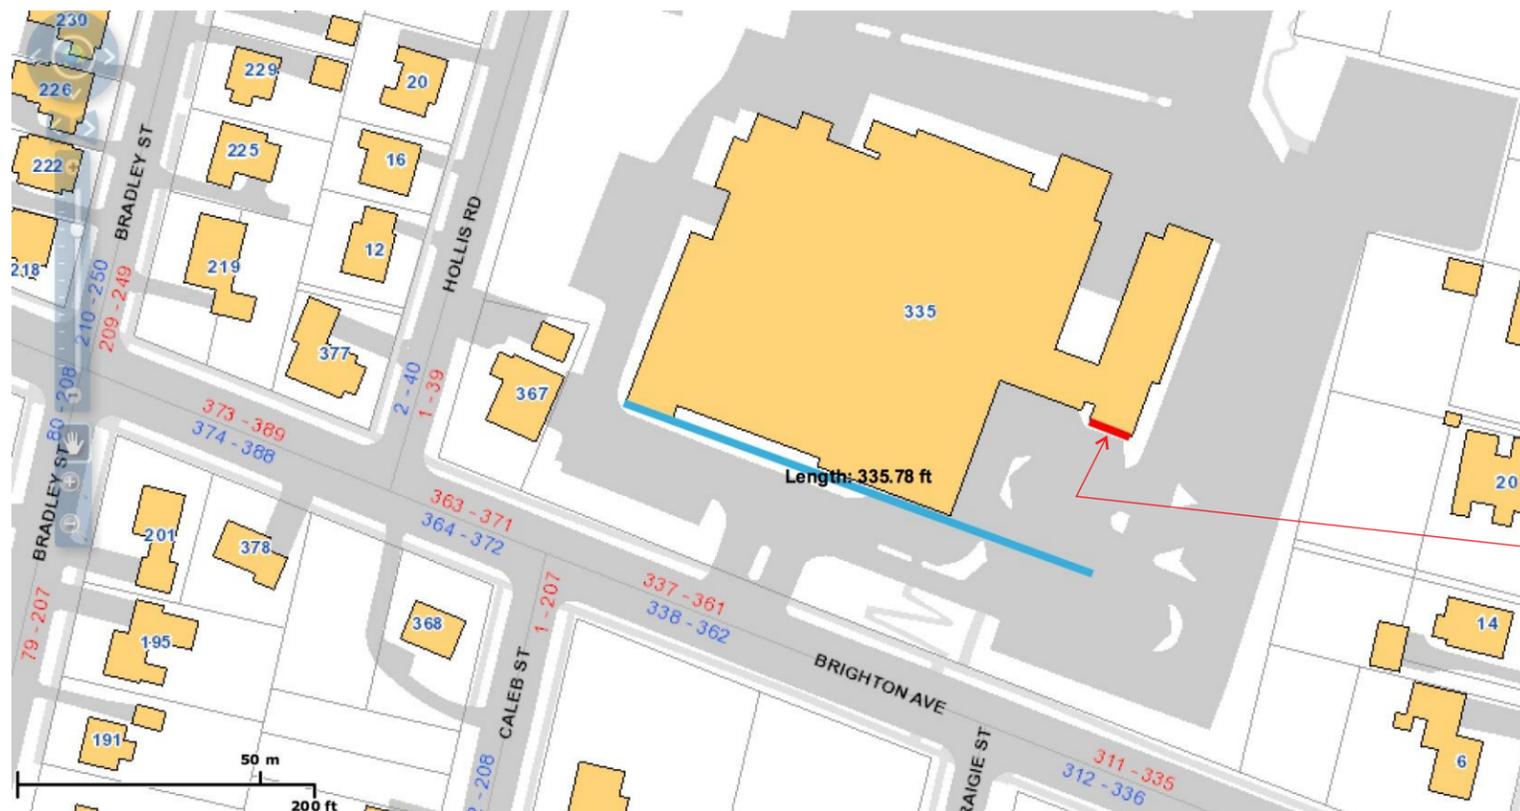

WALL FOR PROPOSED NEW SIGN



PROGRESS DRAWING