


- DEMOLITION KEYED NOTES:**
- 1 REMOVE EXISTING GRILLE WITH ASSOCIATED DUCTWORK COMPLETE AS SHOWN.
 - 2 REMOVE EXISTING DIFFUSER WITH ASSOCIATED DUCTWORK COMPLETE AS SHOWN.
 - 3 REMOVE EXISTING DUCTWORK COMPLETE.
 - 4 REMOVE EXISTING THERMOSTAT COMPLETE.



160 Years of Service
 Portland, Maine 04103
 F: 207.231.2266
 W: www.allied-eng.com

Allied Engineering
 Structural Mechanical Electrical Commissioning

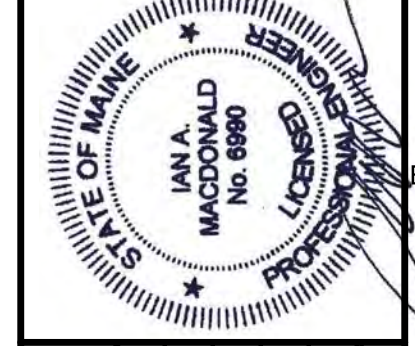


F9	DEMOLITION KEY NOTES
NONE	

REVISIONS		DESCRIPTION
NUMBER	DATE	BY

Date: SEPTEMBER 25, 2015	Drawn By: SCL
Checked By: IAM	Project Mgr: IAM
Project No: 13101	Cad File: 11025_M.DWG
Graphic Scale: 0	

**MECHANICAL DEMOLITION
 PART PLAN ~ BASEMENT**

MAINE MEDICAL CENTER
 PREP NORDX RENOVATIONS
 PORTLAND, MAINE

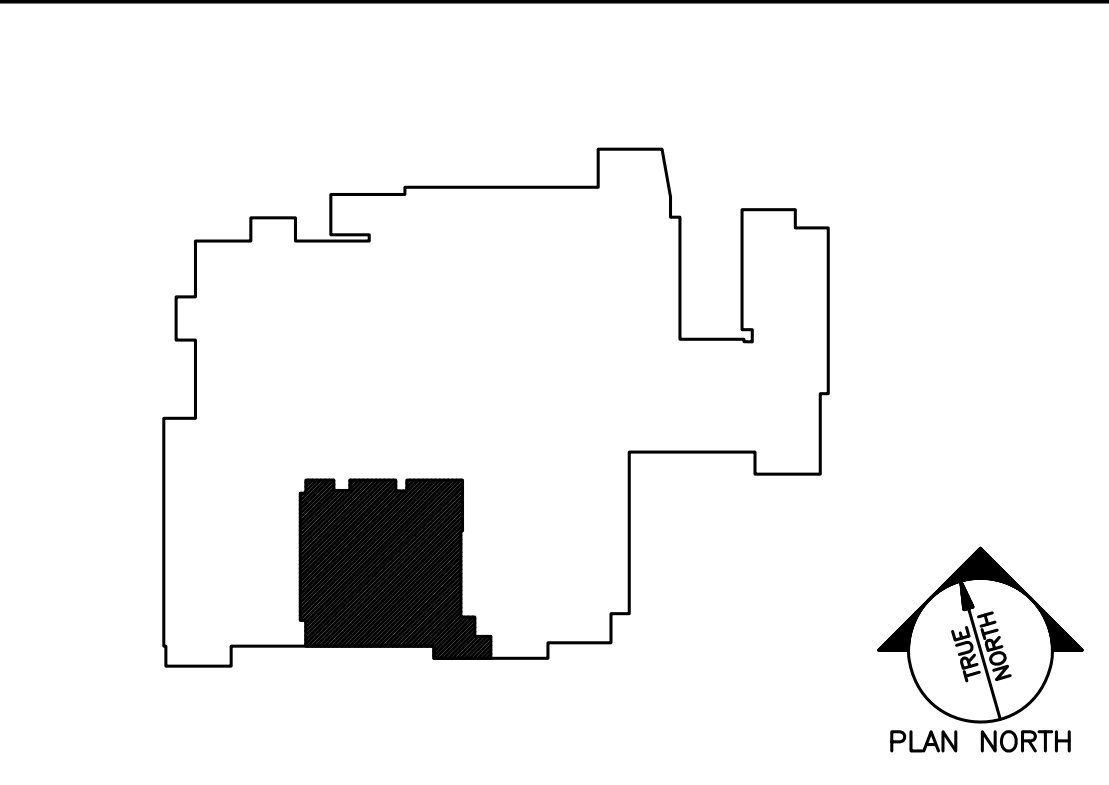

A1 MECHANICAL DEMOLITION PART PLAN ~ BASEMENT
 1/4"=1'-0"

A9 KEY PLAN
 NONE

MD-100

N:\Projects\2015\13101 - MMC Brighton - Prep-NORDX Renovations\100 Drawing Files\13101_M.dwg Sep 24, 2015 - 1:55pm