

**DEMOLITION KEYED NOTES:**


- 1 REMOVE EXISTING GRILLE WITH ASSOCIATED DUCTWORK COMPLETE AS SHOWN.
- 2 REMOVE EXISTING DIFFUSER WITH ASSOCIATED DUCTWORK COMPLETE AS SHOWN.
- 3 REMOVE EXISTING DUCTWORK COMPLETE.
- 4 REMOVE EXISTING THERMOSTAT COMPLETE.

**F9 DEMOLITION KEY NOTES**

NONE





10 Years in Service  
 Portland, Maine 04103  
**Allied Engineering**  
 Structural Mechanical Electrical Commissioning  
 E: 207.231.2266  
 F: 207.231.2266  
 W: www.allied-eng.com

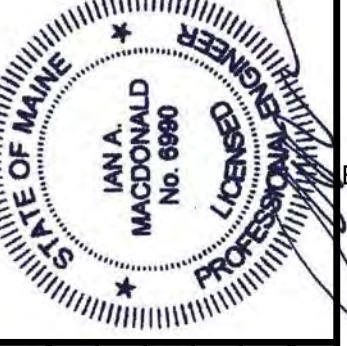

REVISIONS			
NUMBER	DATE	BY	DESCRIPTION

Date: SEPTEMBER 25, 2015  
 Drawn By: SCL  
 Checked By: IAM  
 Project Mgr: IAM  
 Project No: 13101  
 Cad File: 11025\_M.DWG  
 Graphic Scale: 0'

**MECHANICAL DEMOLITION  
 PART PLAN ~ GROUND FLOOR**  
 MAINE MEDICAL CENTER  
 PREP NORDX RENOVATIONS  
 PORTLAND, MAINE

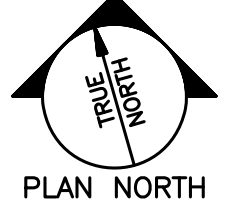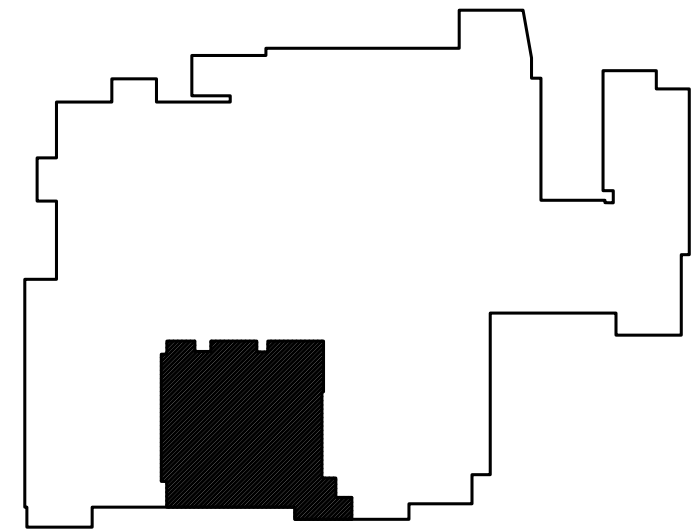

**A1 MECHANICAL DEMOLITION PART PLAN ~ GROUND FLOOR**

1/4"=1'-0"

**A9 KEY PLAN**

NONE

**MD-101**

N:\Projects\2015\13101 - MMC Brighton - Prep-NORDX Renovations\00 Drawing Files\13101\_M.dwg Sep 24, 2015 - 1:55pm