

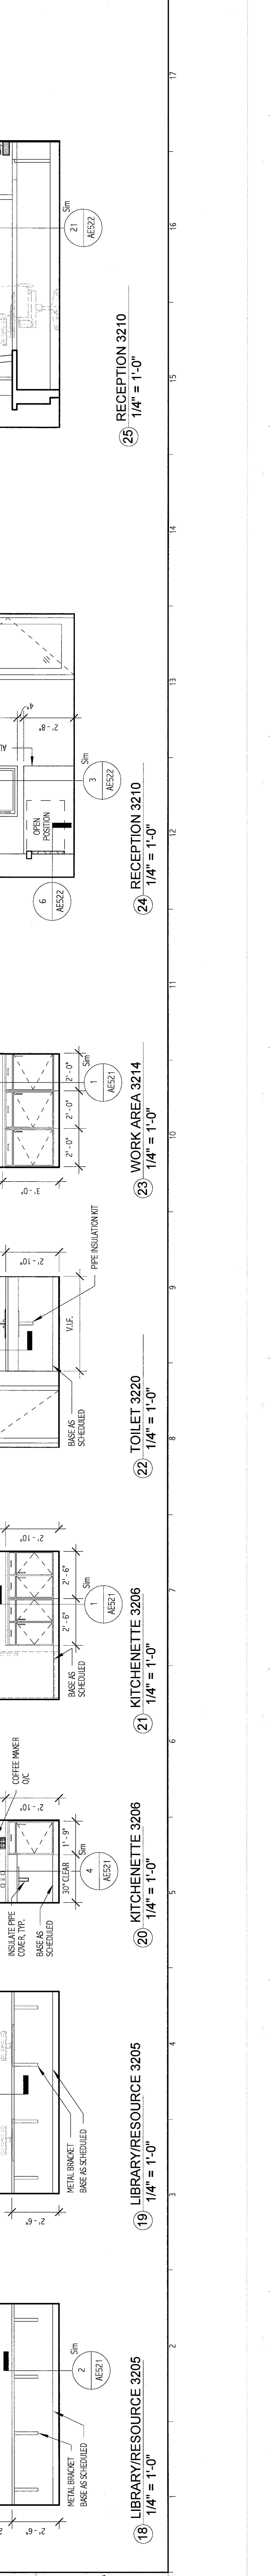
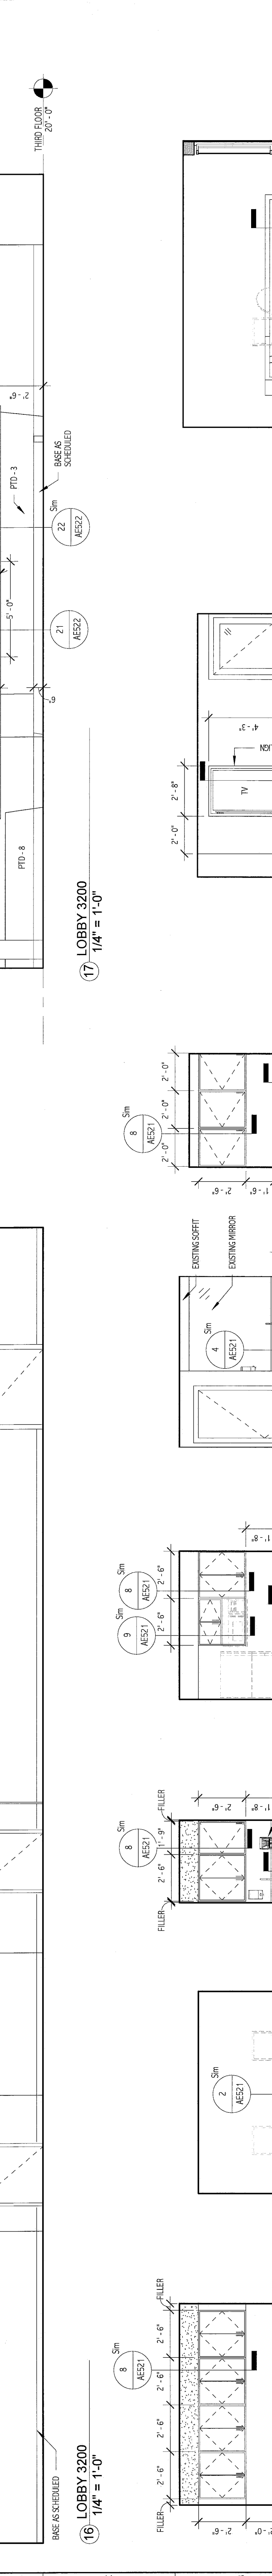
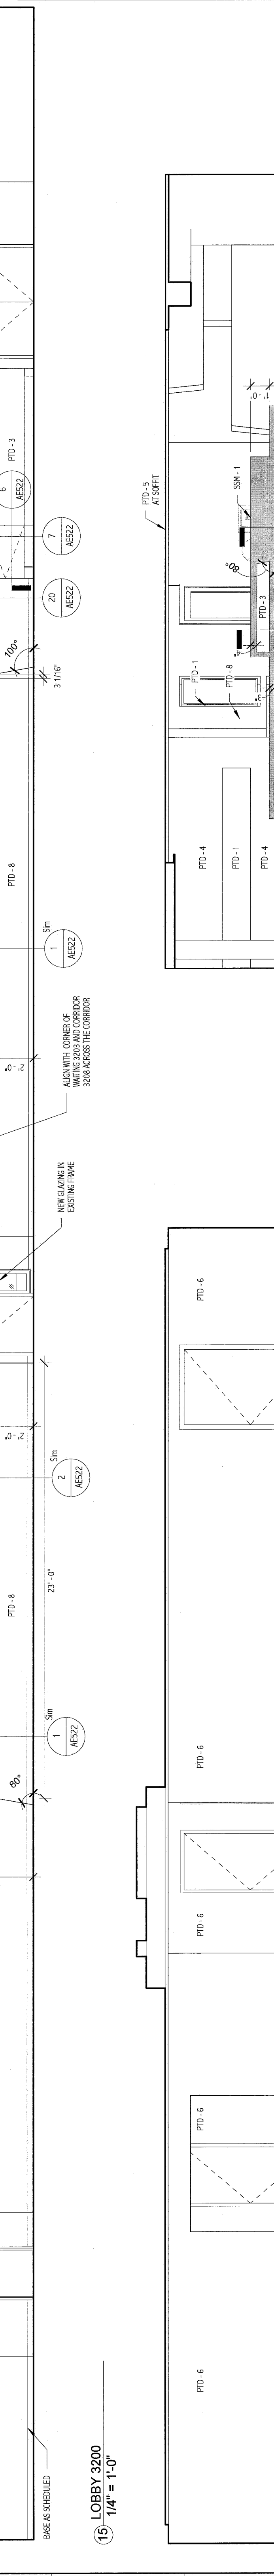
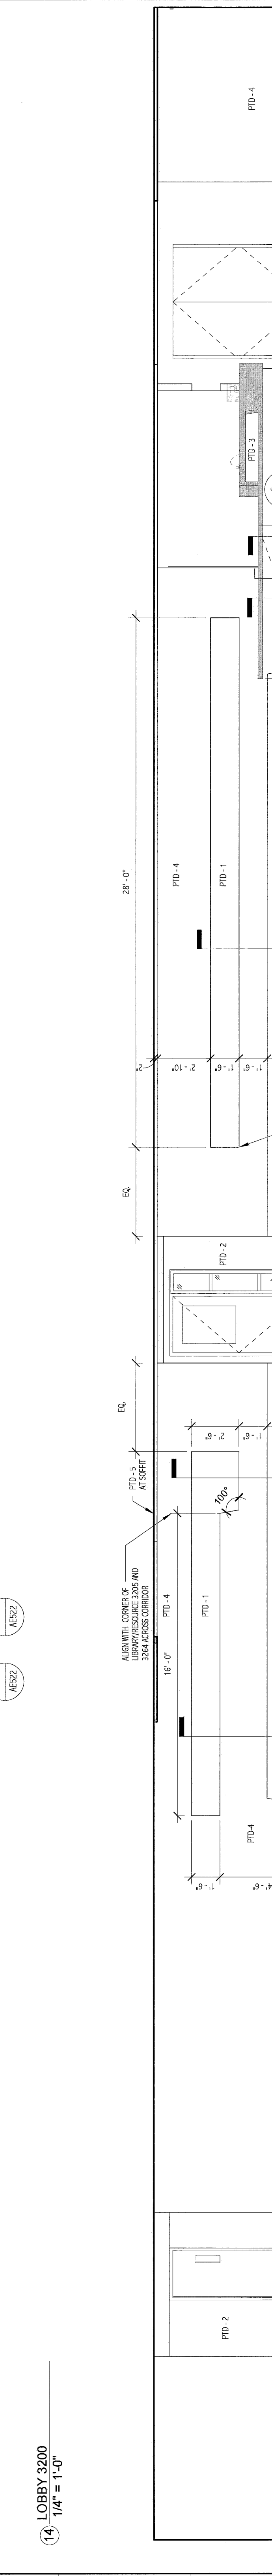
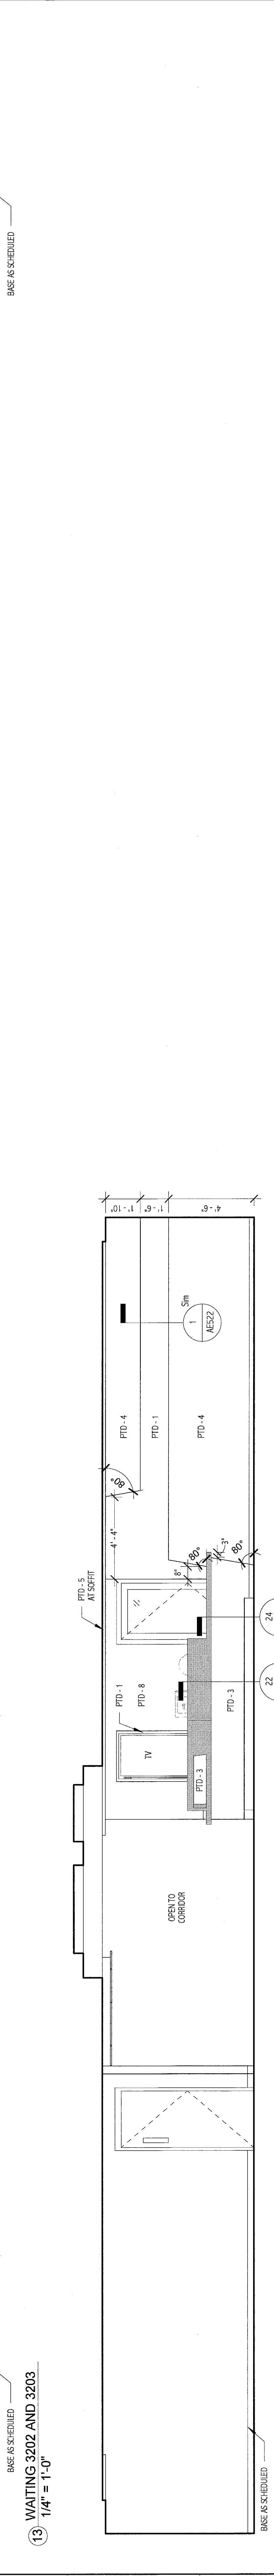
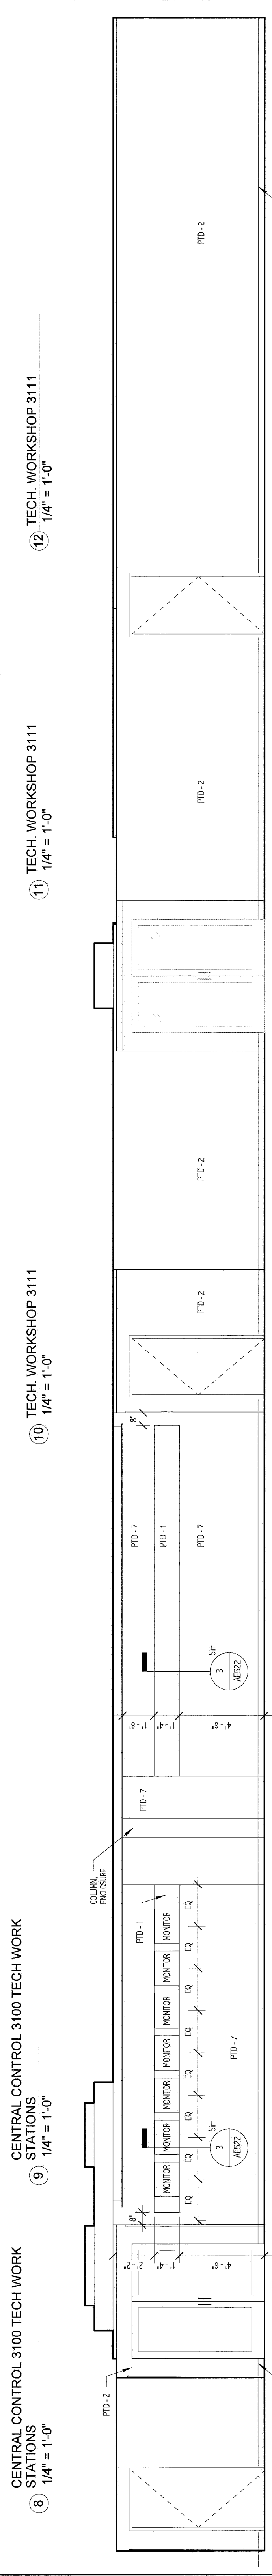


GENERAL NOTE:
1. SEE SHEET 0001 FOR LEGEND AND ABBREVIATIONS.

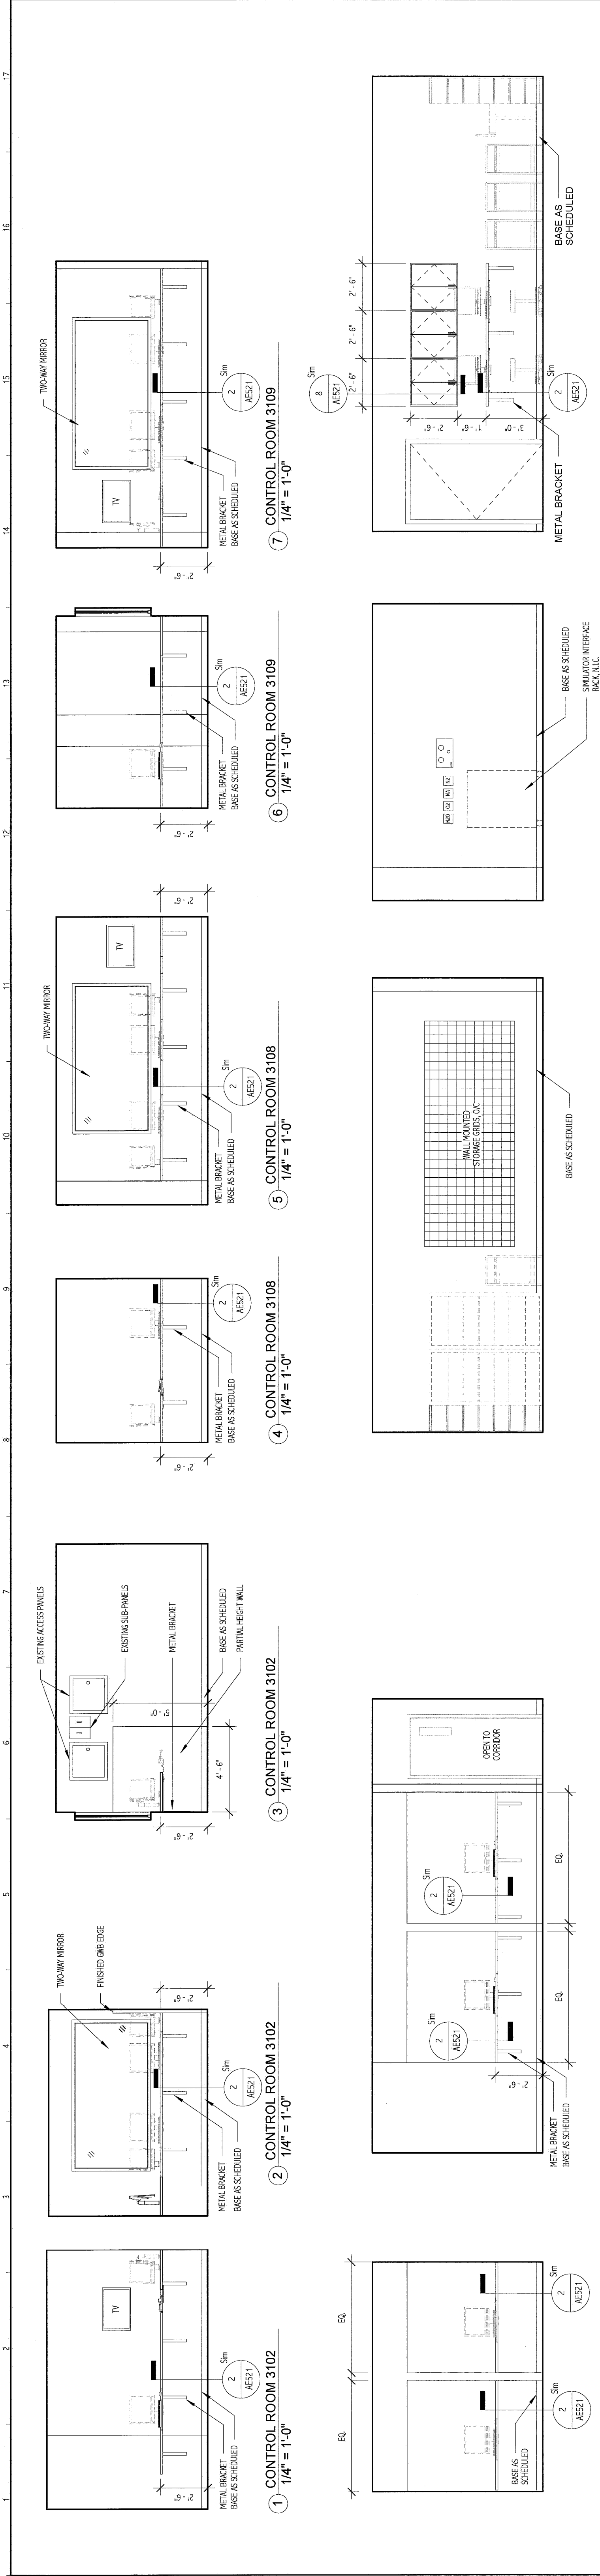

ISSUED FOR CONSTRUCTION
4-24-09

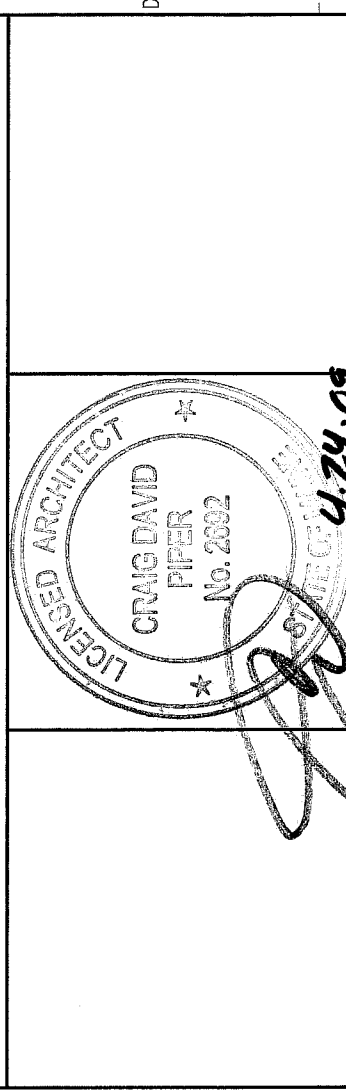

SMRT
Maine Medical Center - Office of Medical Education

SCALE	DATE	DESCRIPTION	BY	DATE
1/4" = 1'-0"	4-24-09	ISSUED FOR CONSTRUCTION	DAVID P. SMITH	

PROJECT No. 00093
SHEET No. AE211