




**NOTE:**  
 1. SEE SHEET M-001 FOR LEGEND AND ABBREVIATIONS.  
 2. REFER TO DRAWING A-001 FOR DEFINITION OF ALTERNATES.

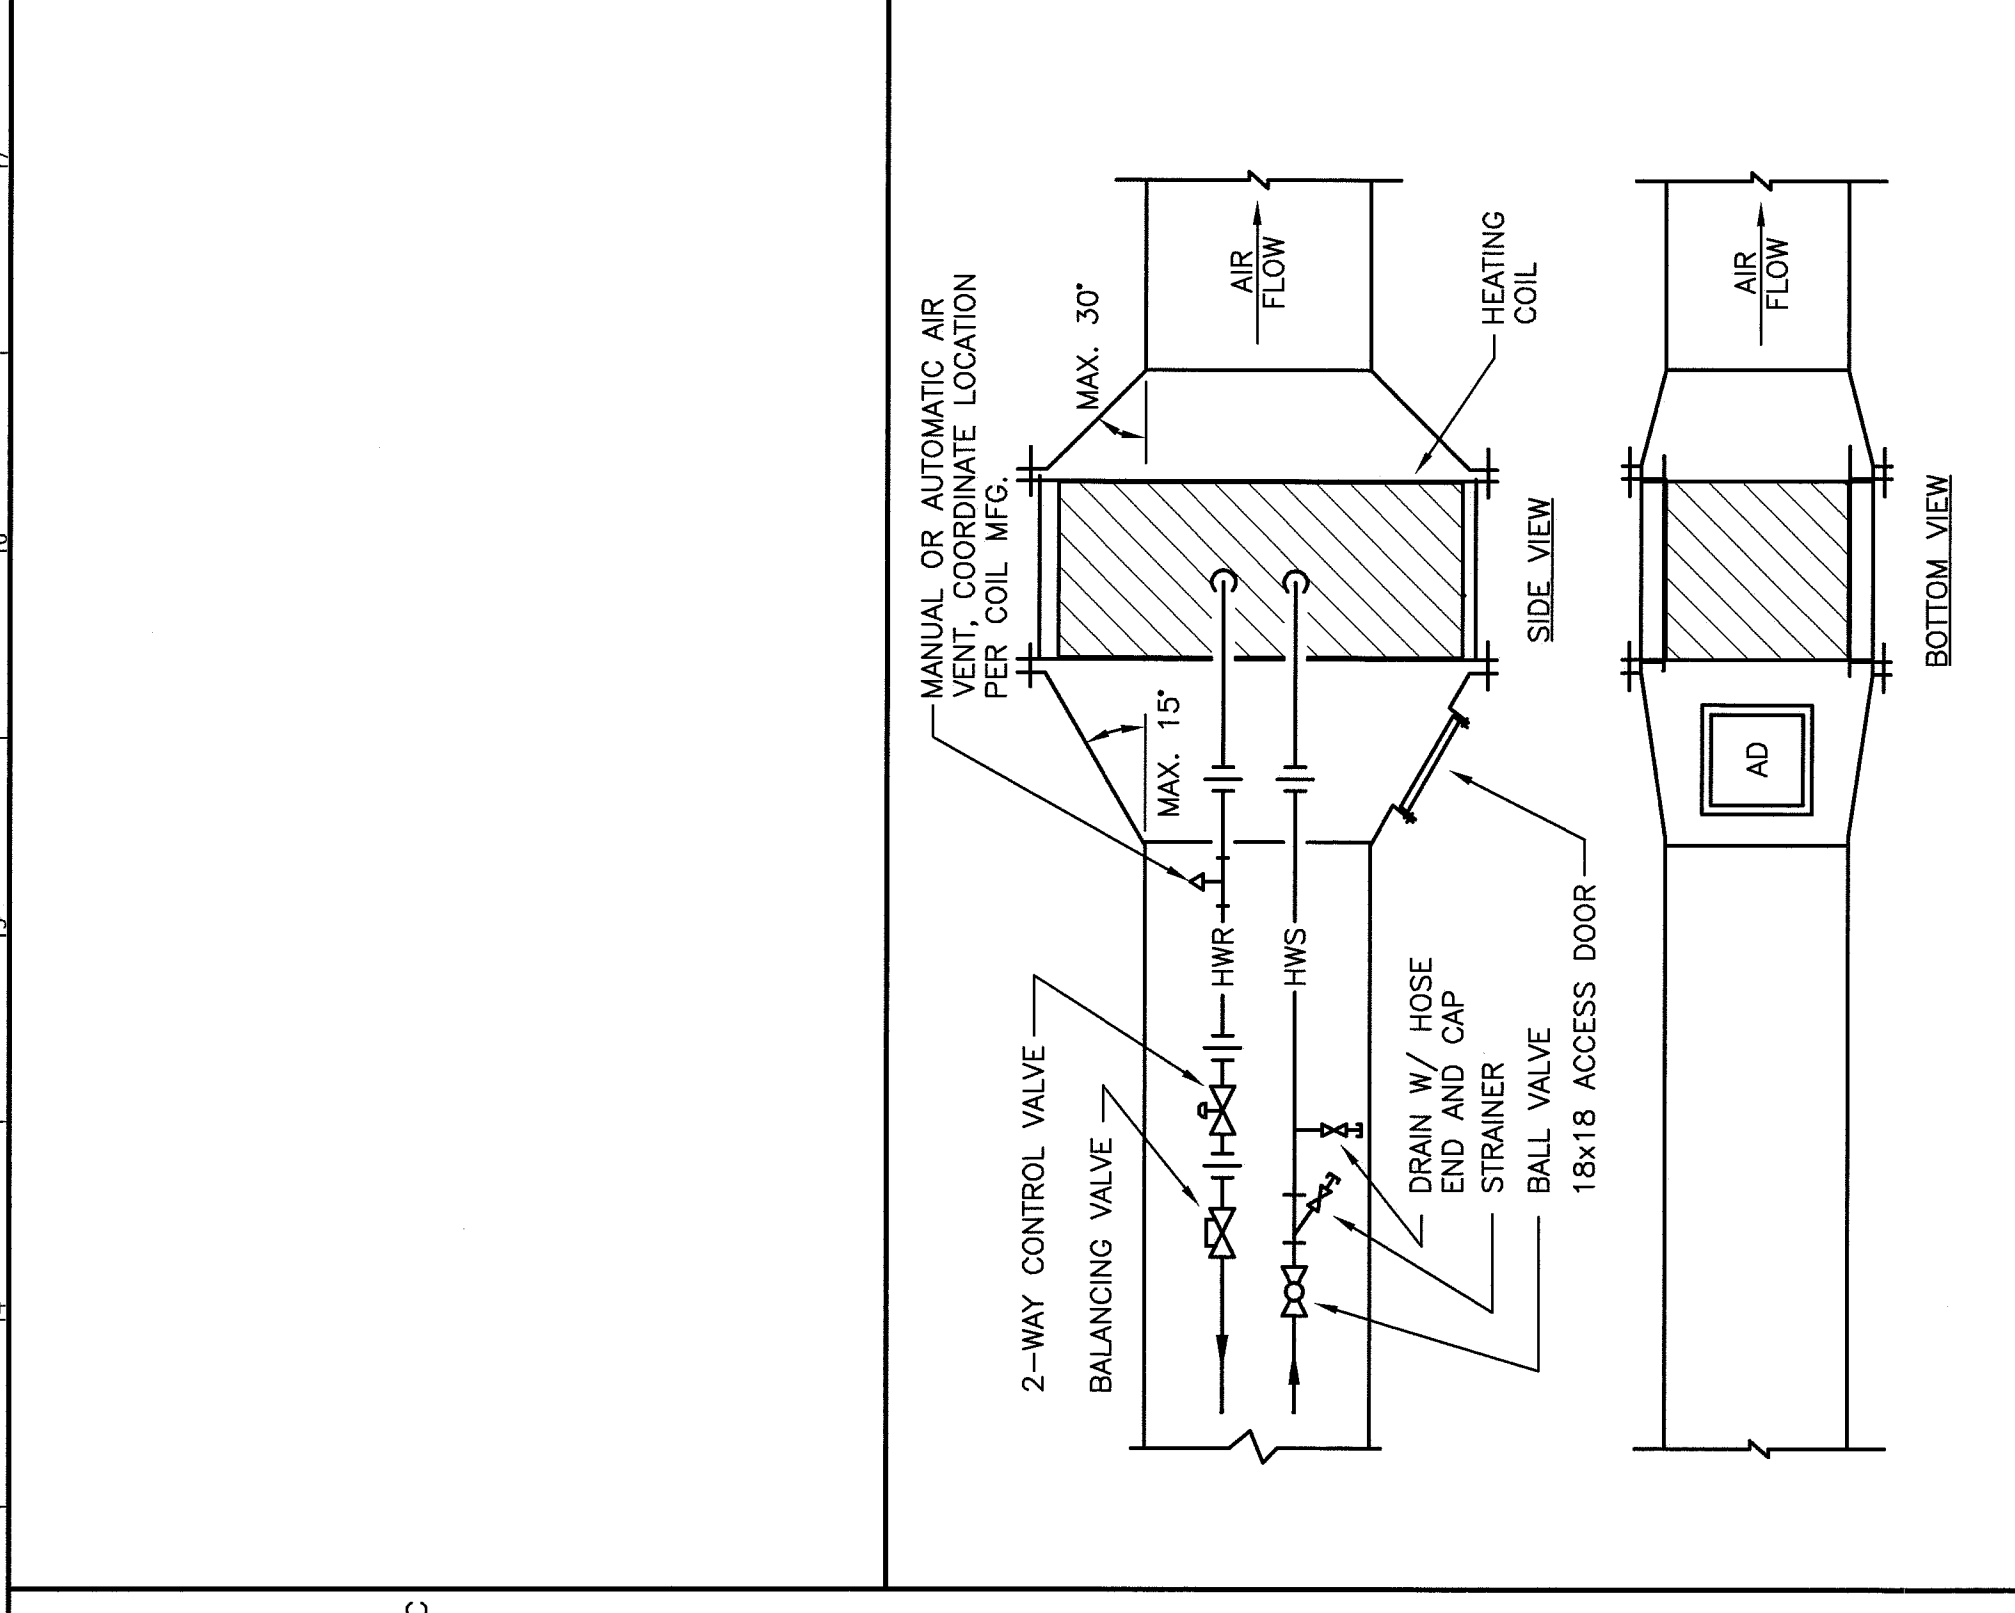


**K14 DUCT HEATING COIL PIPING SCHEMATIC**  
 NOT TO SCALE

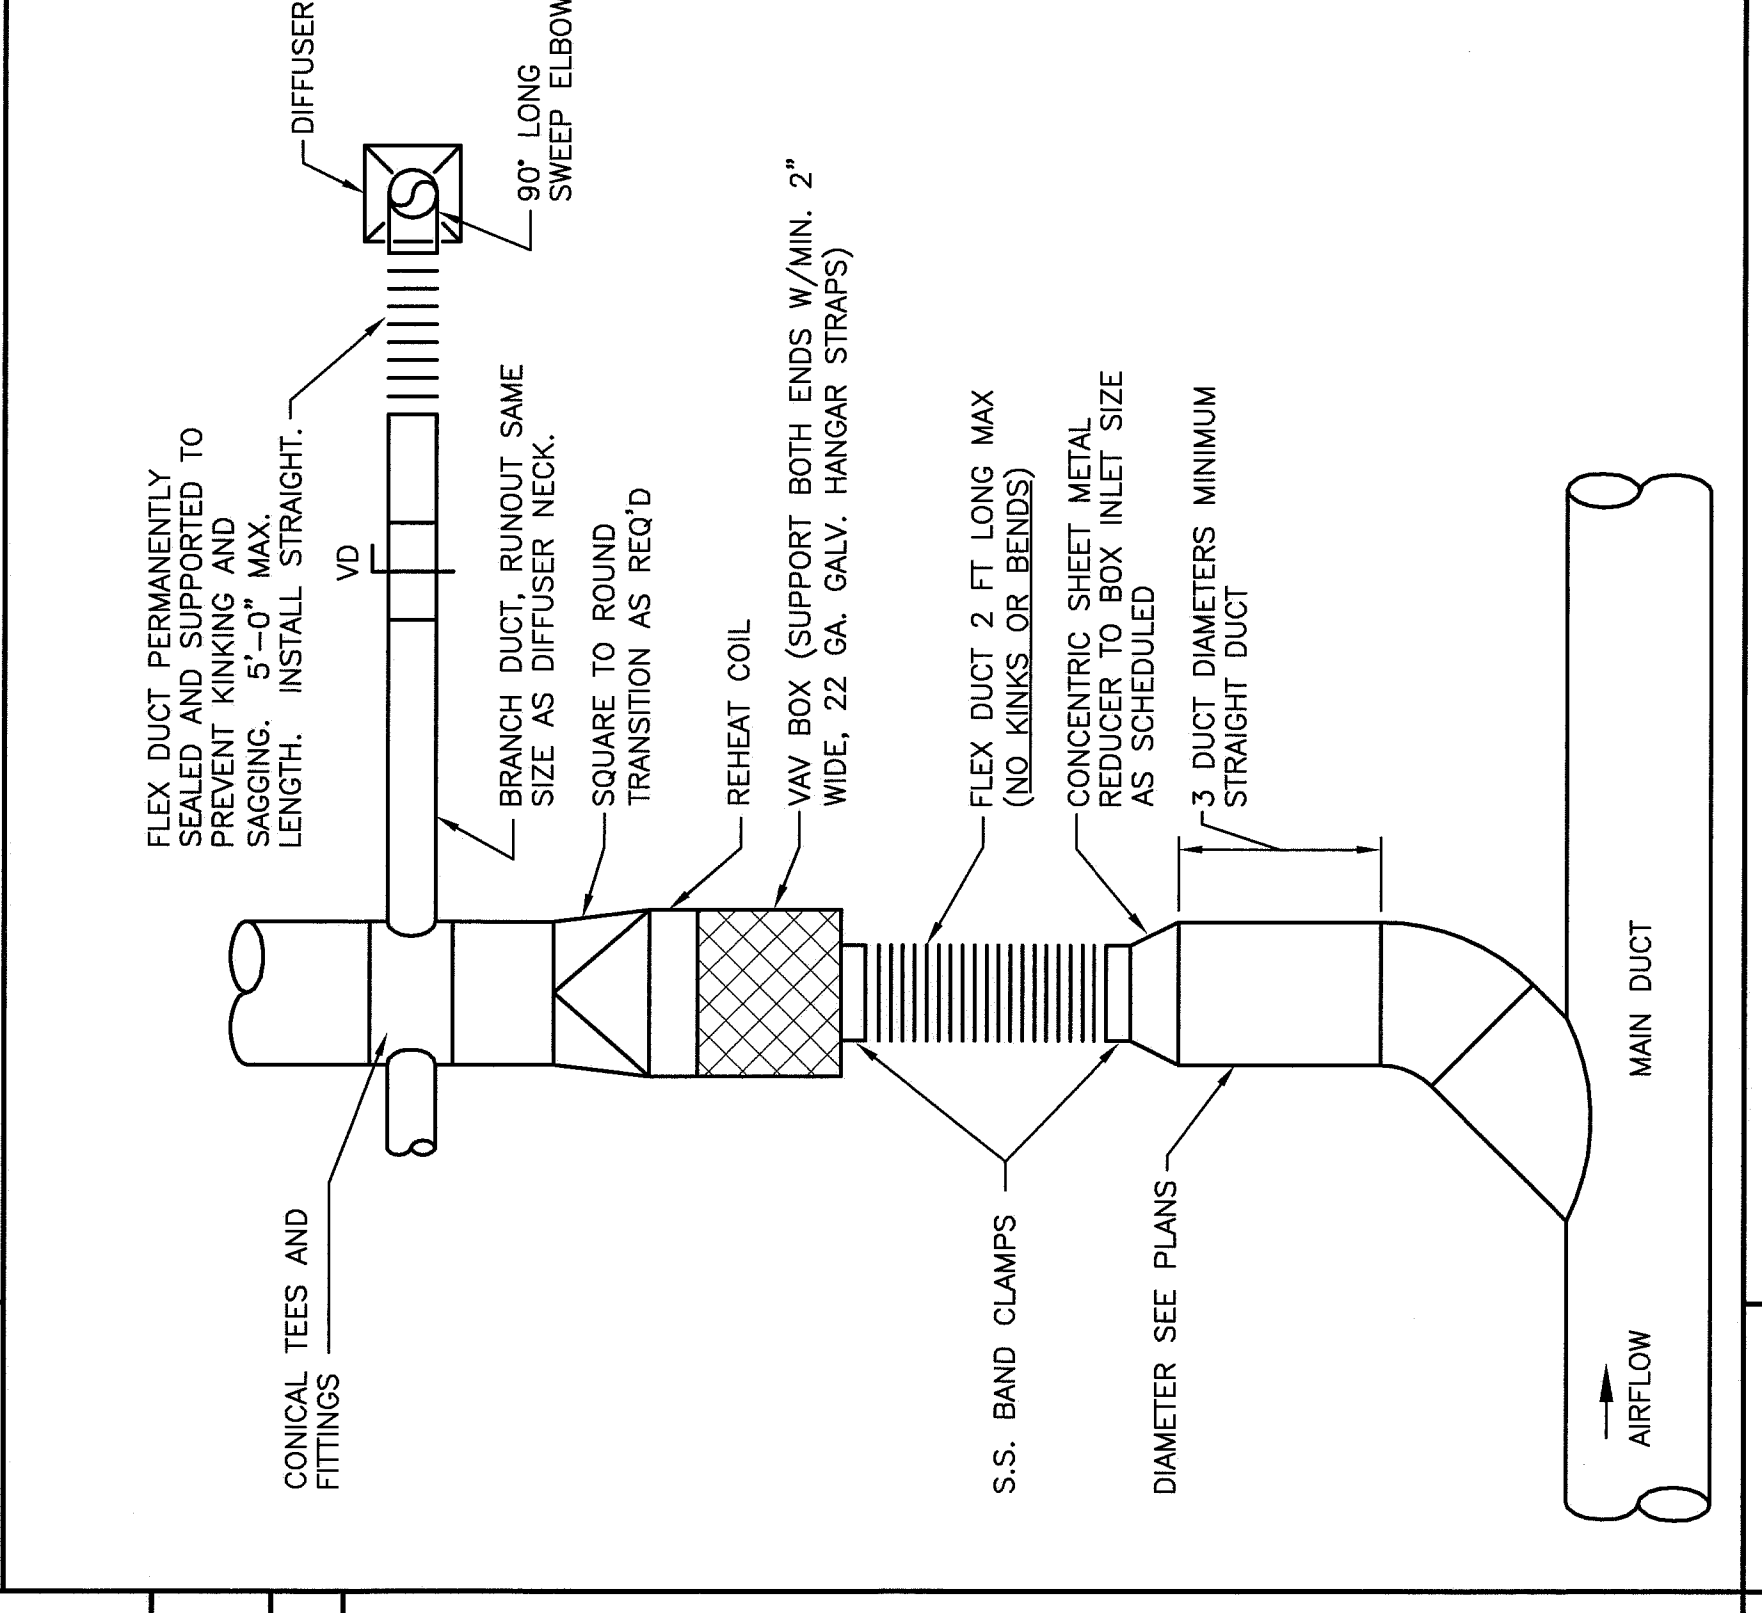

**D14 VAV BOX SCHEMATIC**  
 NOT TO SCALE

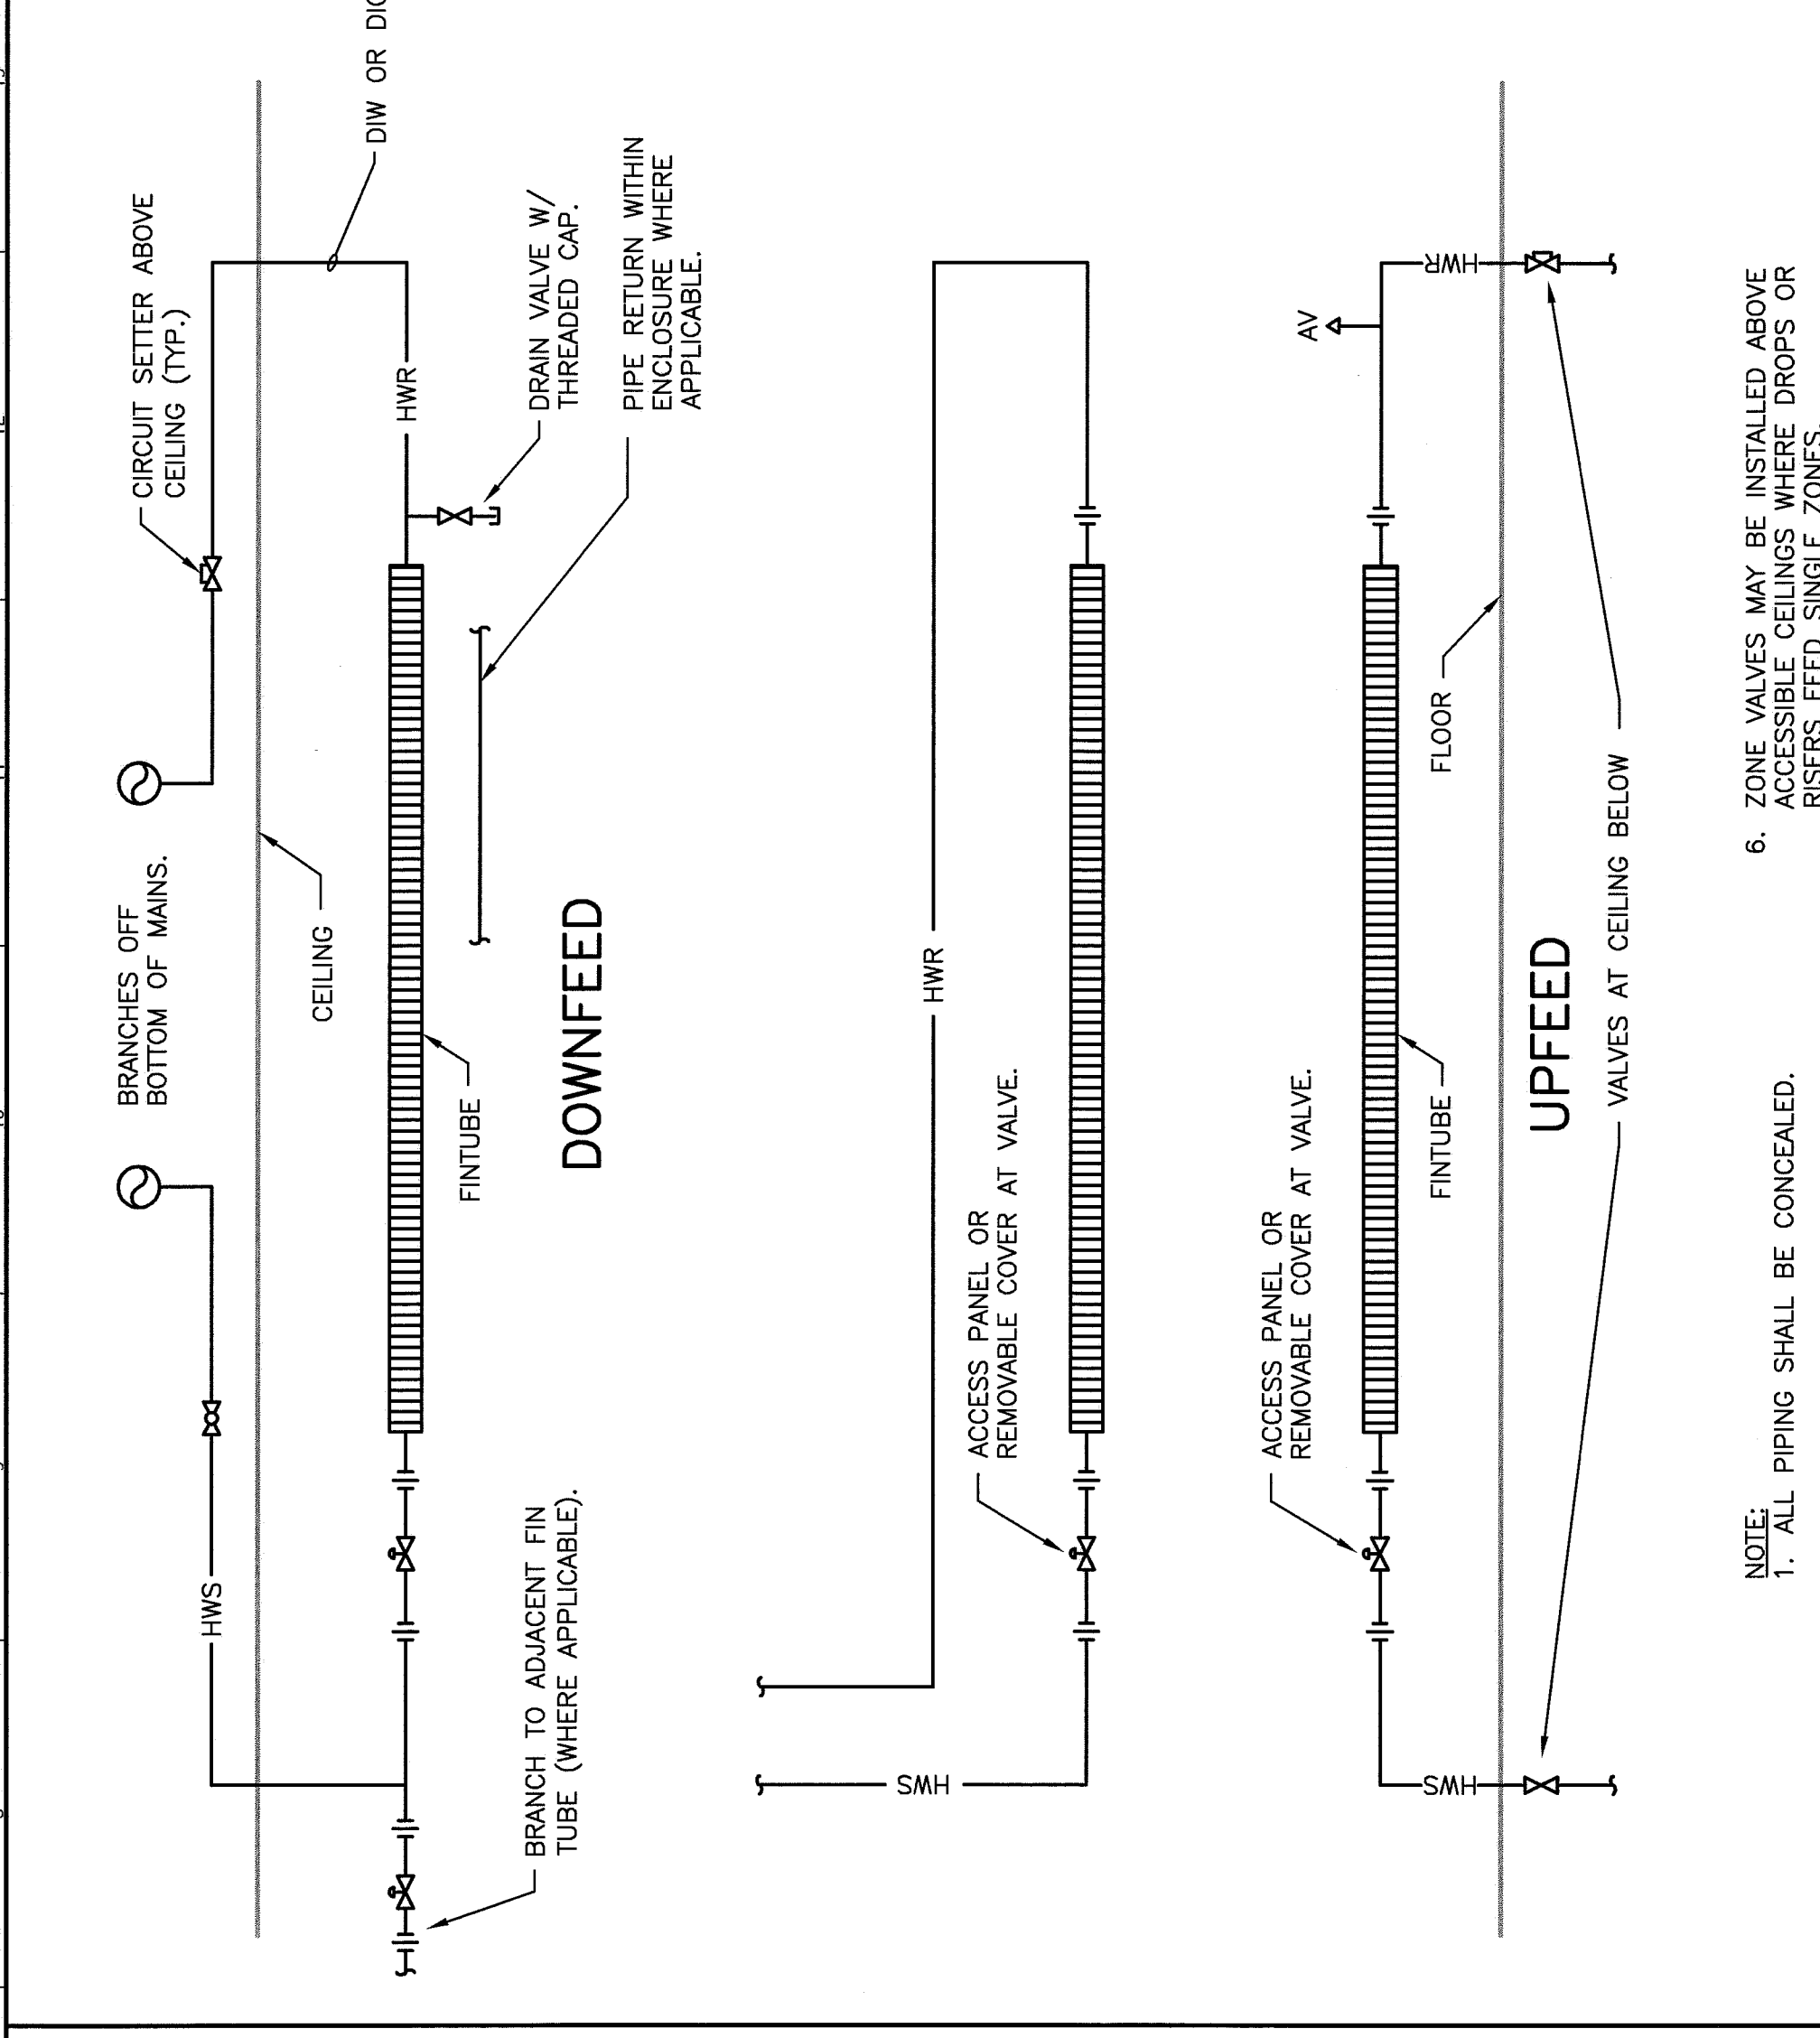


**J8 FIN TUBE RADIATION PIPING DETAIL**  
 NOT TO SCALE

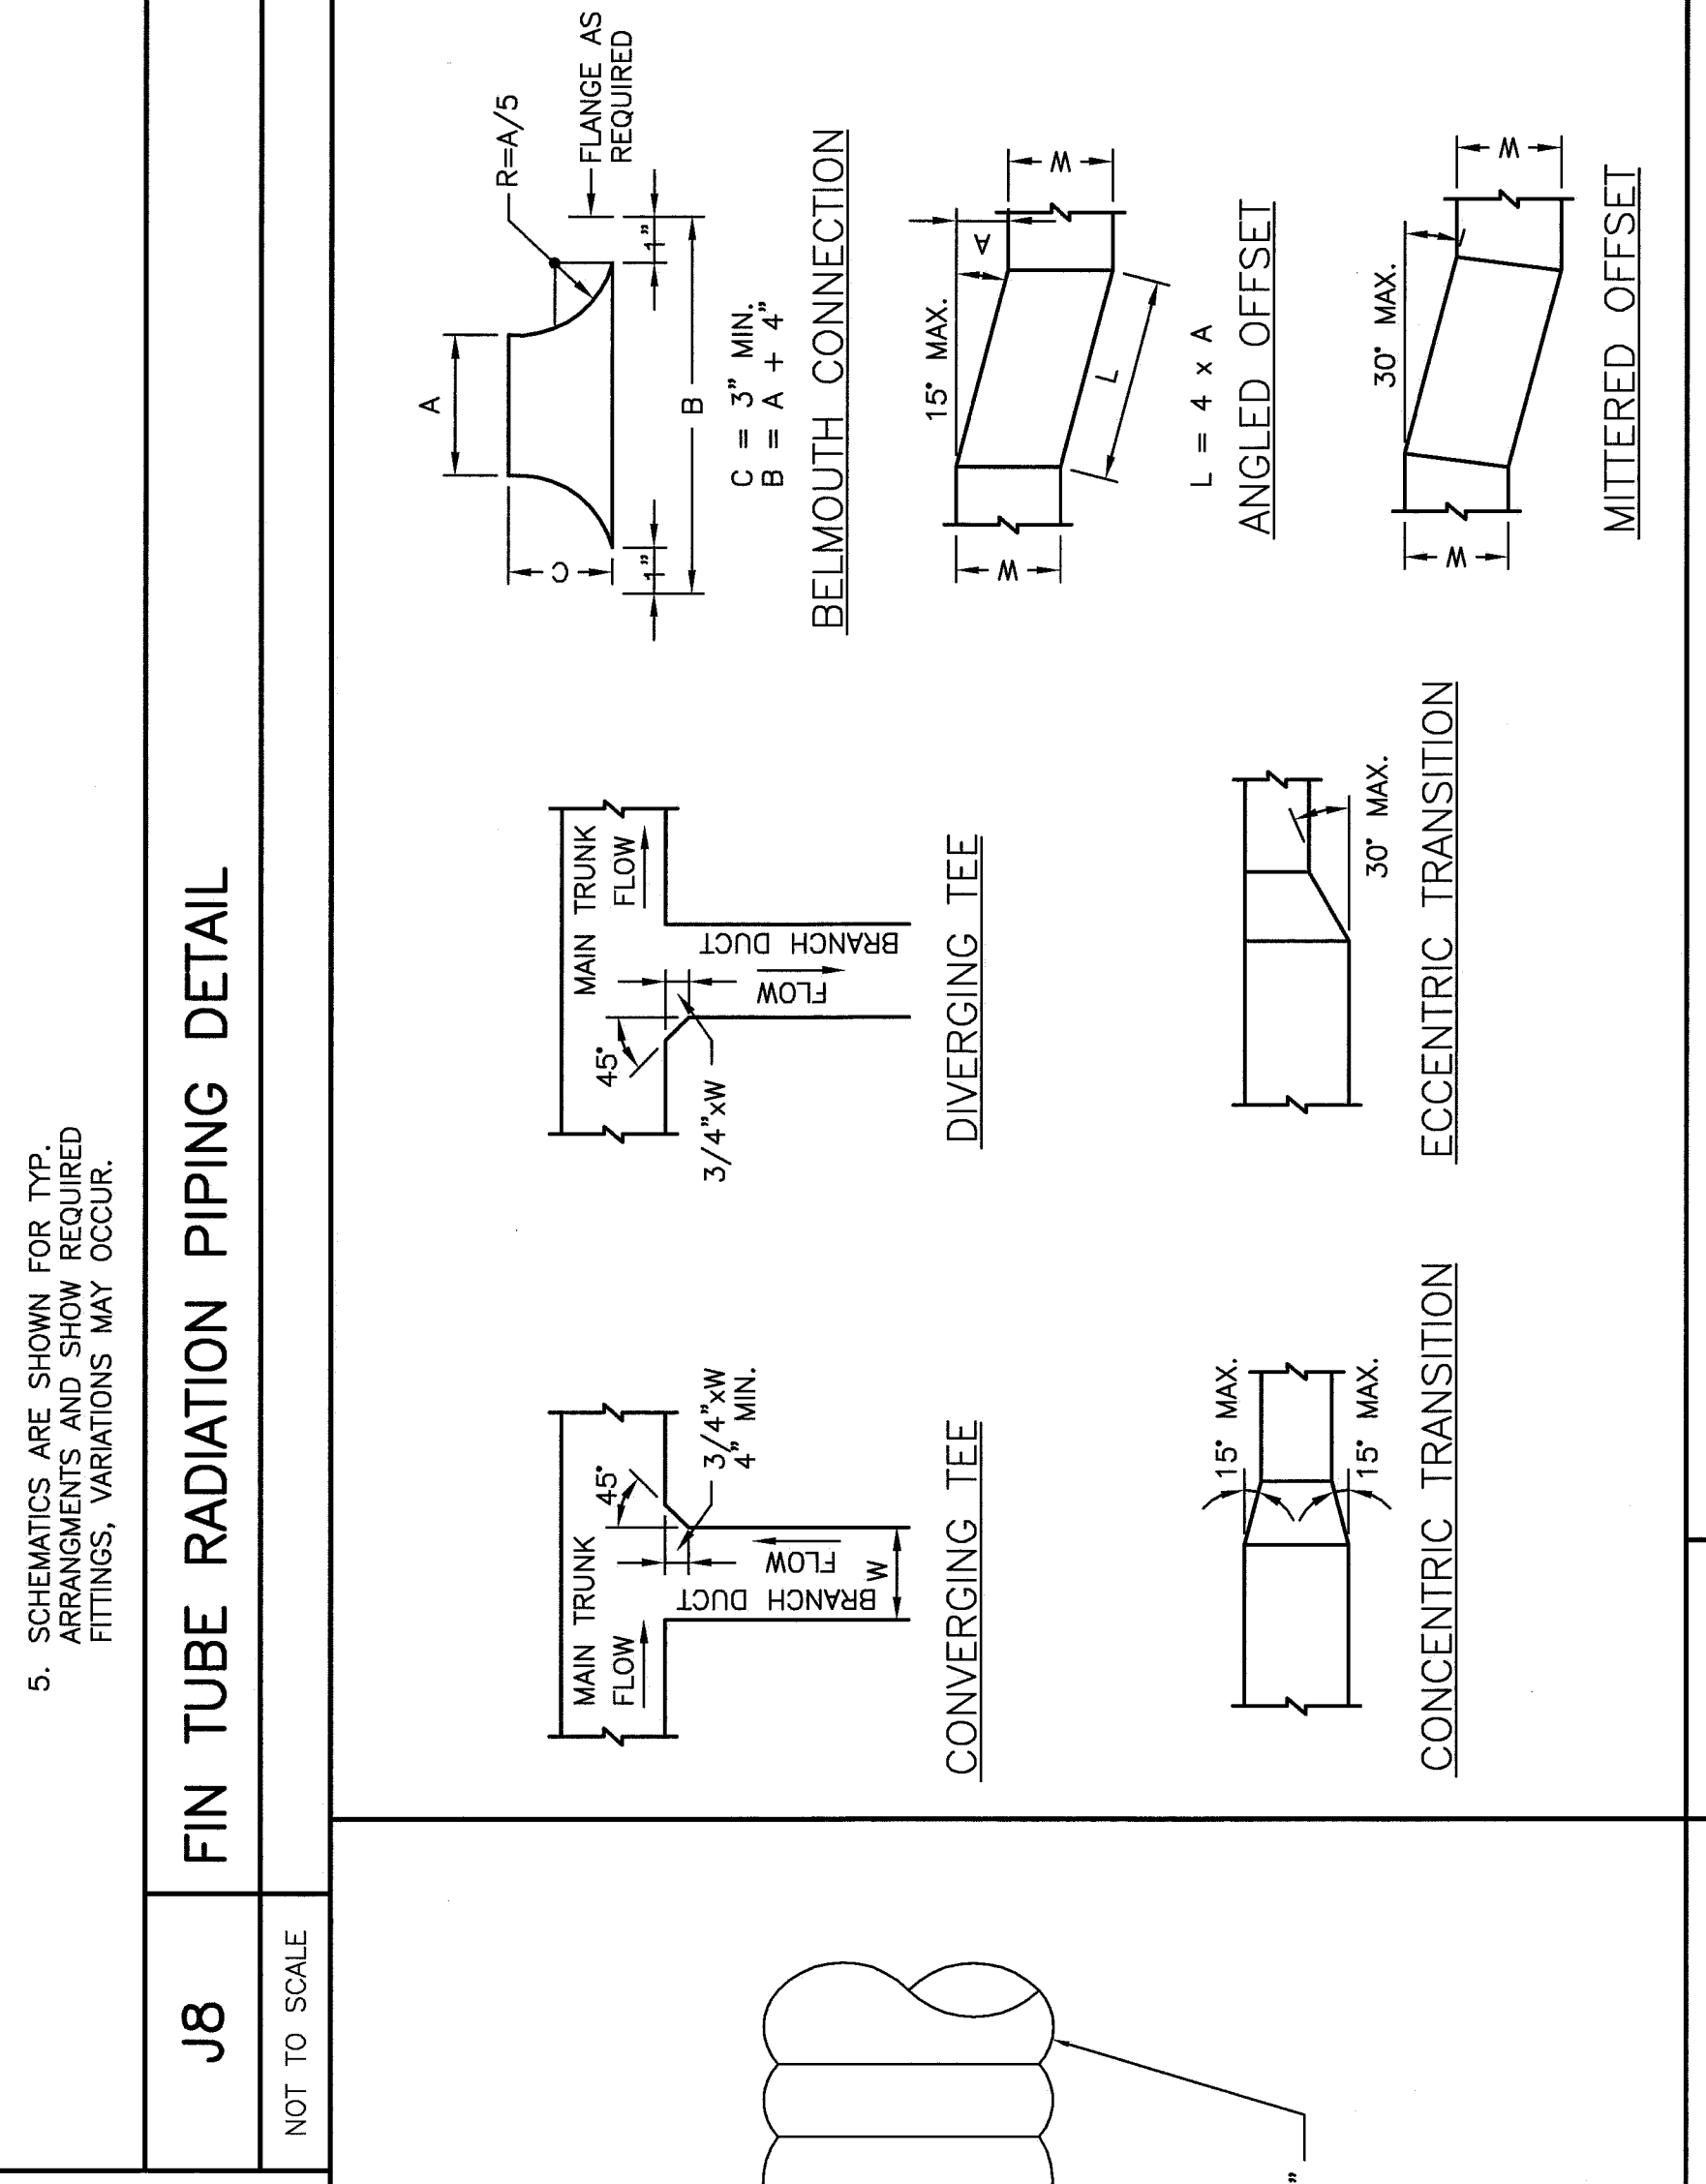


**D9 DUCT TRANSITIONS**  
 NOT TO SCALE




**D5 FLEXIBLE DUCT**  
 NOT TO SCALE

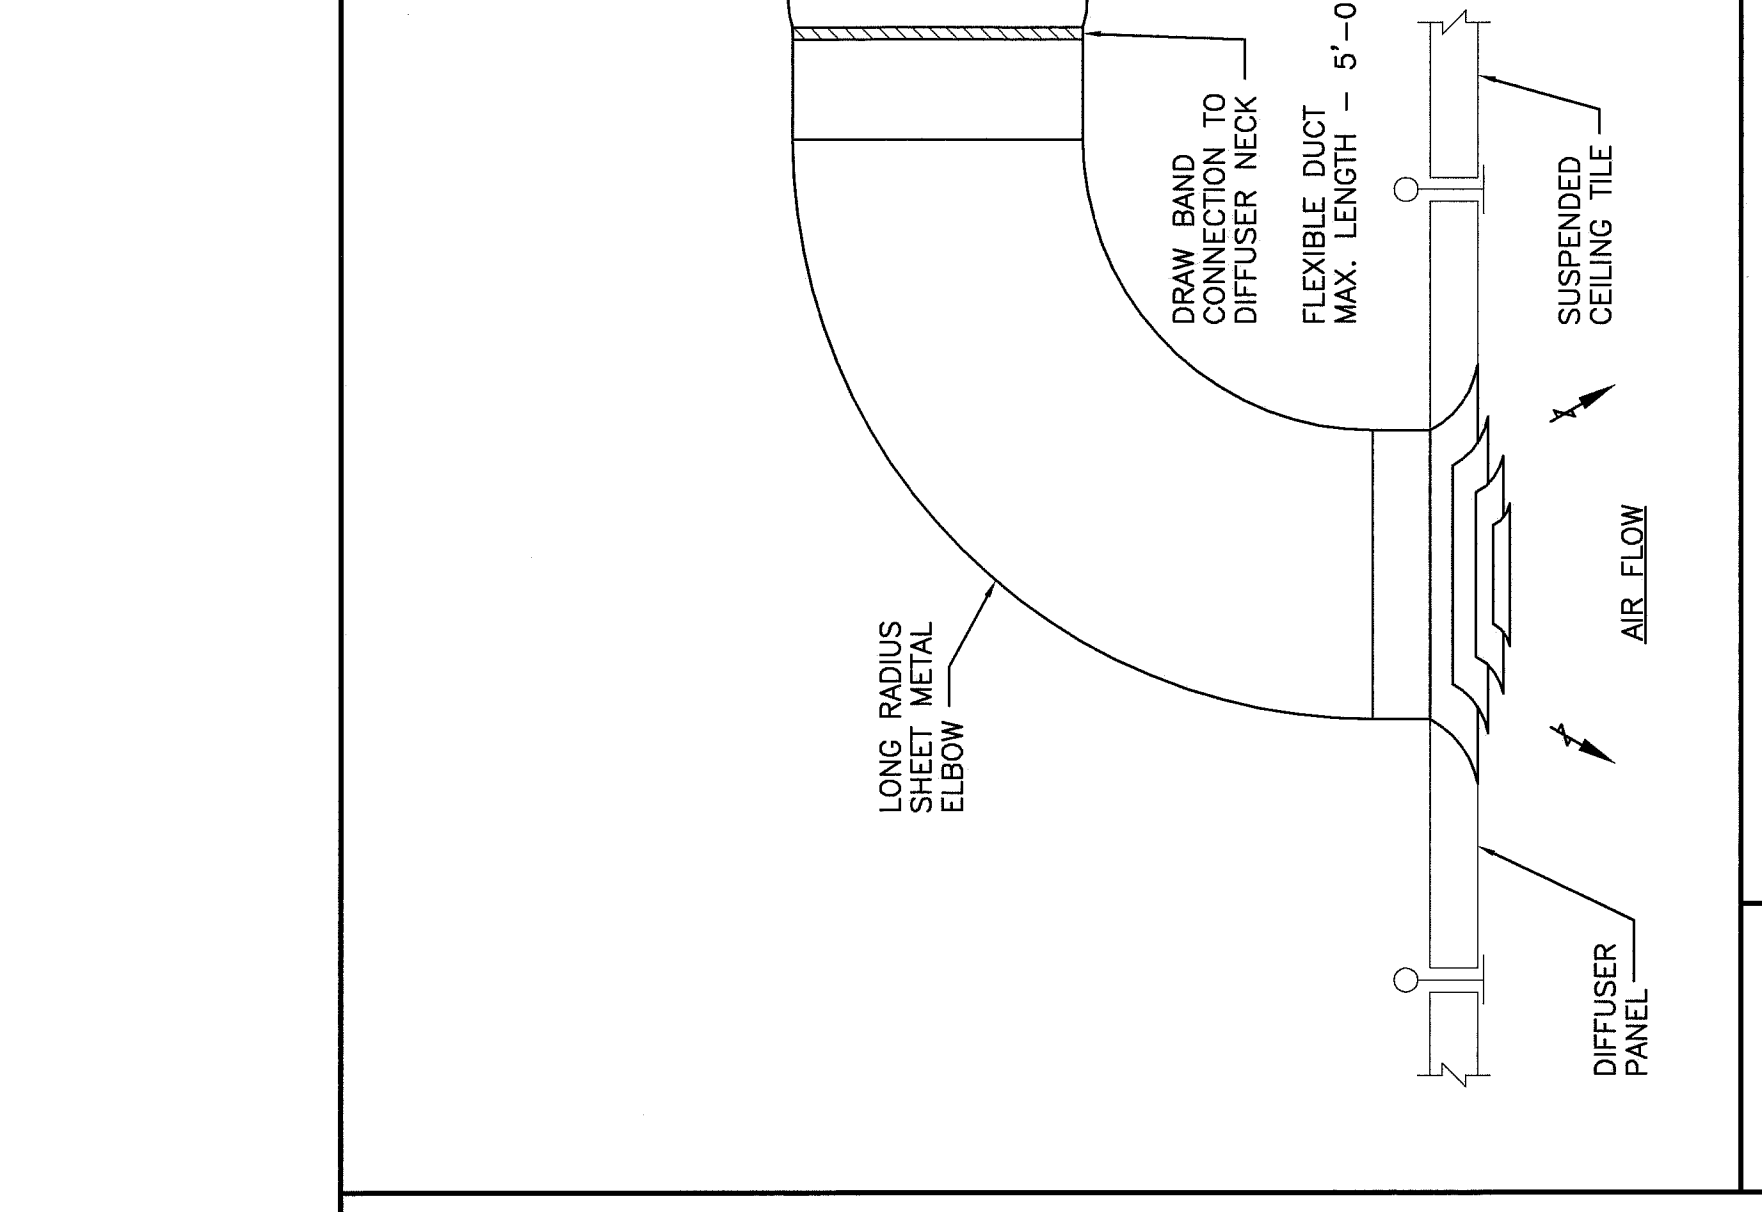

**A5 TYP. RETURN & TRANSFER GRILLE PLENUM**  
 NOT TO SCALE

 

**A1 TEES AND LATERALS**  
 NOT TO SCALE

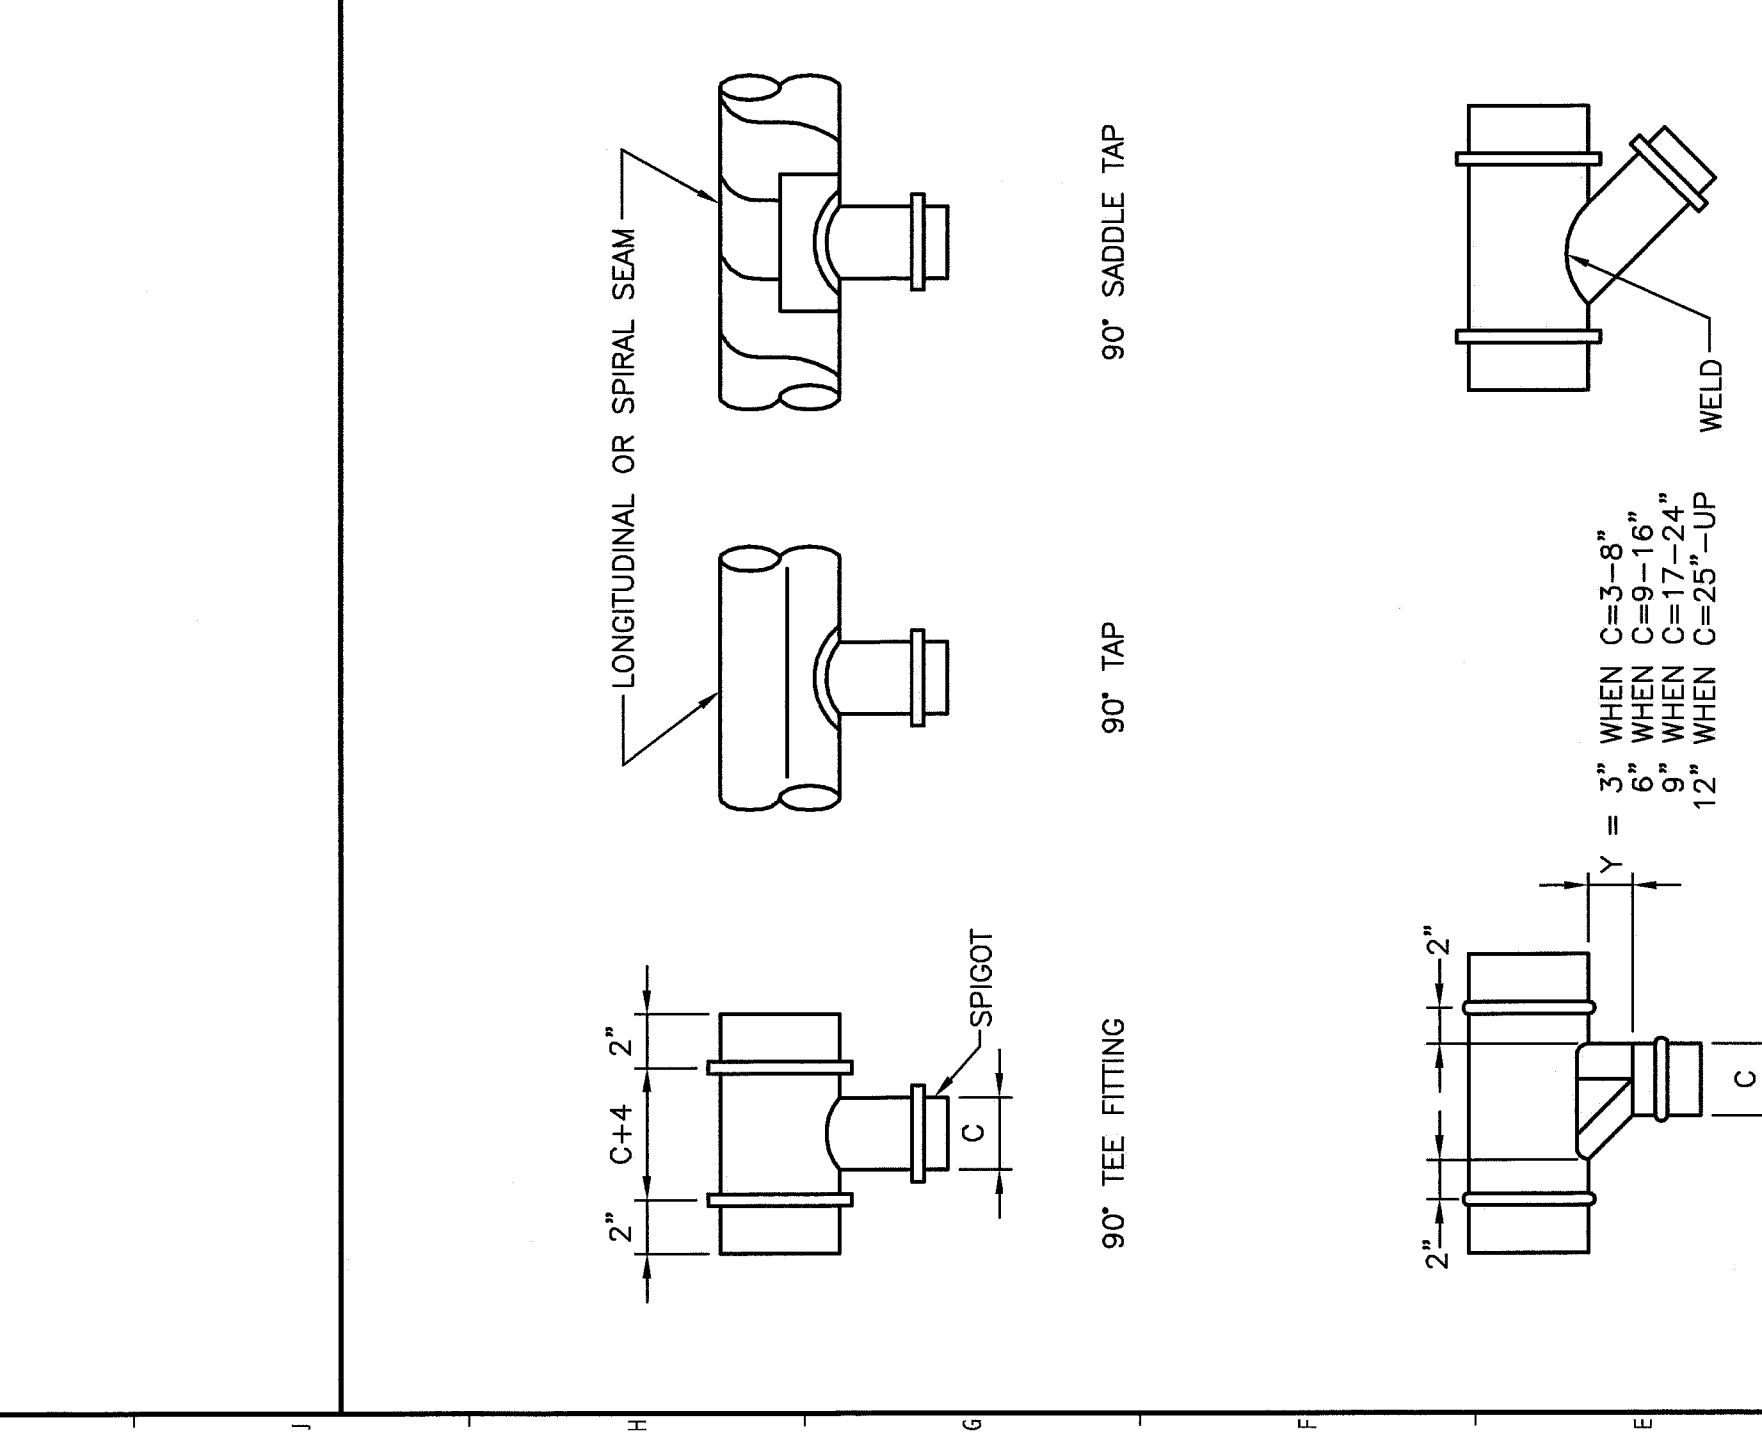

**A12 REFRIGERANT PIPING SCHEMATIC**  
 NOT TO SCALE

**SMART**  
 MAINE MEDICAL CENTER  
 OFFICE OF MEDICAL EDUCATION  
 PORTLAND, MAINE

ARCHITECTURE  
 ENGINEERING  
 INTERIOR DESIGN  
 COMMISSIONING

144 Fore Street, P.O. Box 618  
 Portland, Maine 04104  
 Tel: (207) 775-3846  
 Fax: (207) 775-6070  
 www.smartinc.com

ISSUED FOR CONSTRUCTION  
 4-24-09  
 DATE

**ISSUED FOR CONSTRUCTION**  
 4-24-09

CURRENT ISSUE STATUS:

SCALE: NOT TO SCALE DATE: 4-24-09 GRAPHIC SCALE: 0' 1'

PROJECT MANAGER: CPJ  
 DB CAP/DRAWN: BAL  
 DATE OF RECORD: NKE  
 SMART CAD FILE: M-501-08093  
 PROJECT No.: 08093-301

SHEET TITLE: M-501  
 SHEET No.: 1

A1	TEES AND LATERALS	NOT TO SCALE
A5	TYP. RETURN & TRANSFER GRILLE PLENUM	NOT TO SCALE
A9	DUCT HANGER	NOT TO SCALE
A12	REFRIGERANT PIPING SCHEMATIC	NOT TO SCALE
D9	DUCT TRANSITIONS	NOT TO SCALE
D14	VAV BOX SCHEMATIC	NOT TO SCALE
J8	FIN TUBE RADIATION PIPING DETAIL	NOT TO SCALE
K14	DUCT HEATING COIL PIPING SCHEMATIC	NOT TO SCALE