


575-7525

LAVALLEE
84 RACKLEFF
DECK PLAN

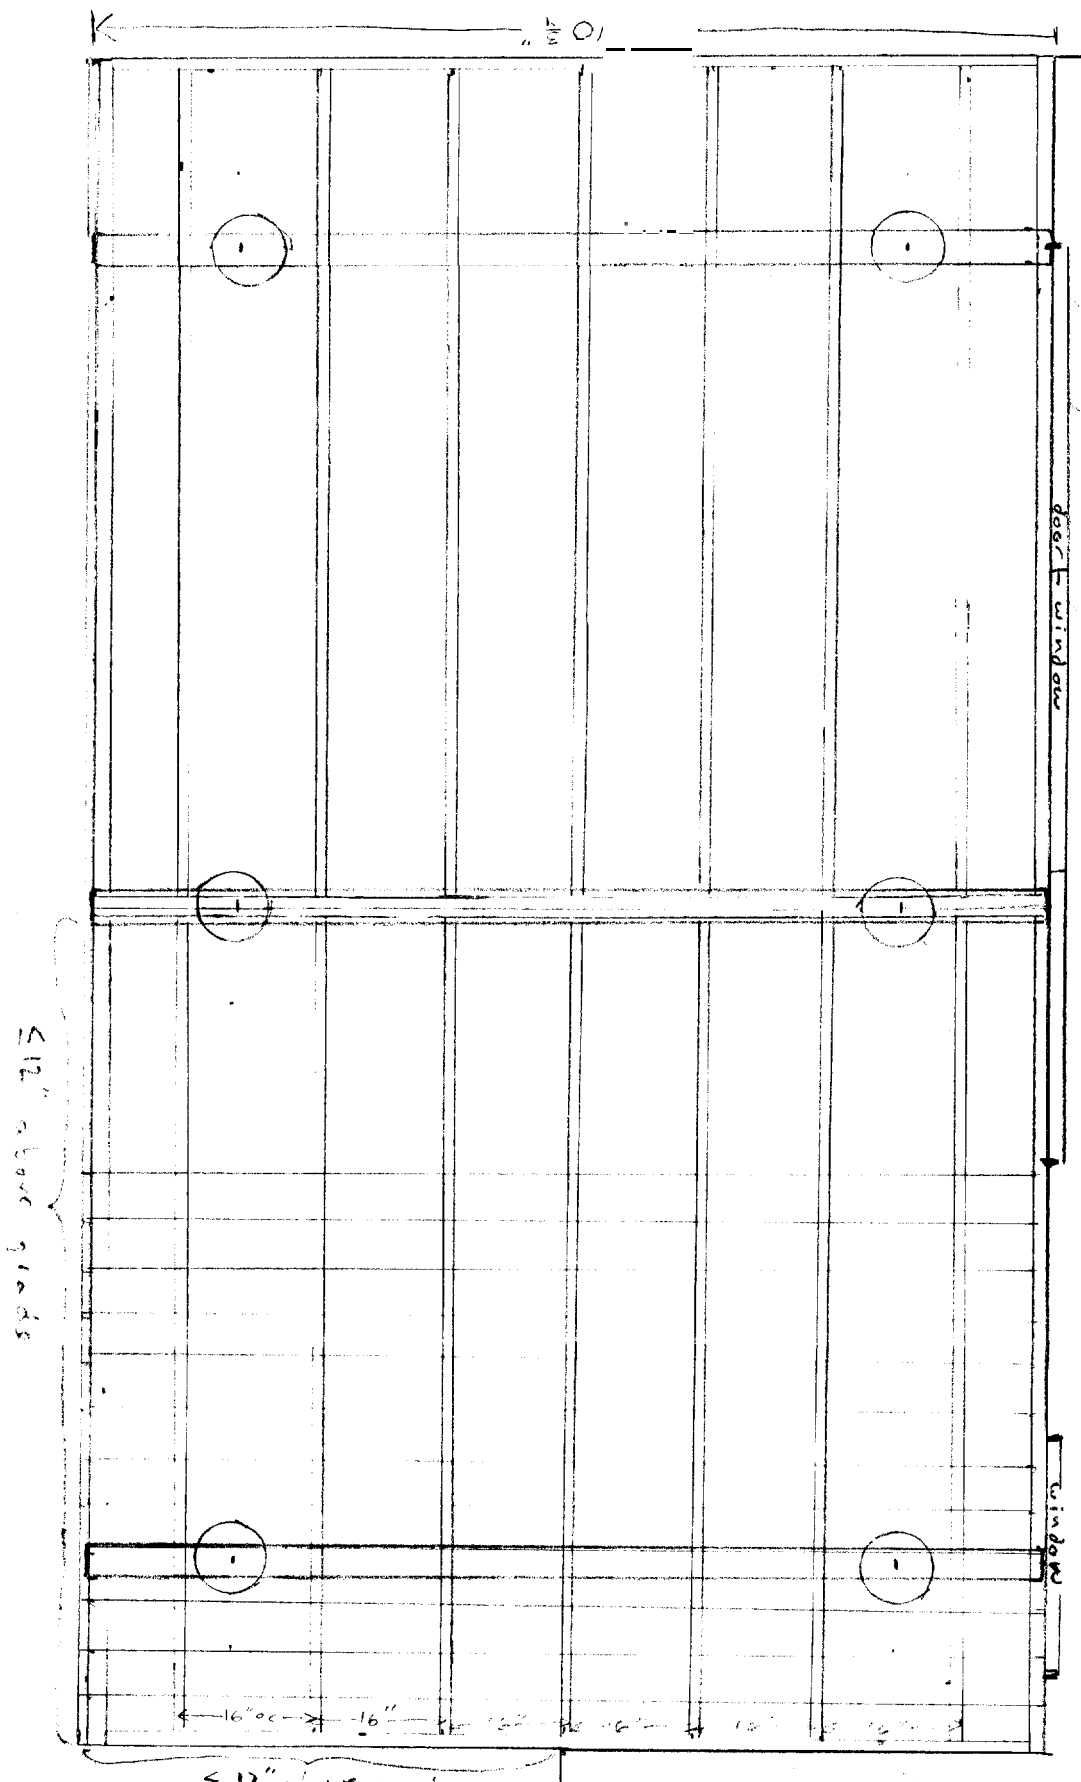

House

details

8" concrete piers 4'0" dia
~~3x 2x8~~ 2x8 joists (Pressure Treated)
 2x8 Pressure Treated joists (pressure treated)
 5/8" x 6 cedar rcc
 Flashing along wall
 1/2" lag bolts to br
 no shims req

overall dimensions 1
 guardrails to be
 height 236
 balusters spaced
 where elevation eq

2x8 Ledger Board 1/2 lag bolt

Below 30 inches Below grade

NO NEED DPT
 (per owner Paul Lavallee)