


# SIDE PROFILE

# 8'x16' DECK

■ NEW

■ EXISTING

HOLTAN BUS FORMS & SYSTEMS (207) 783-4100

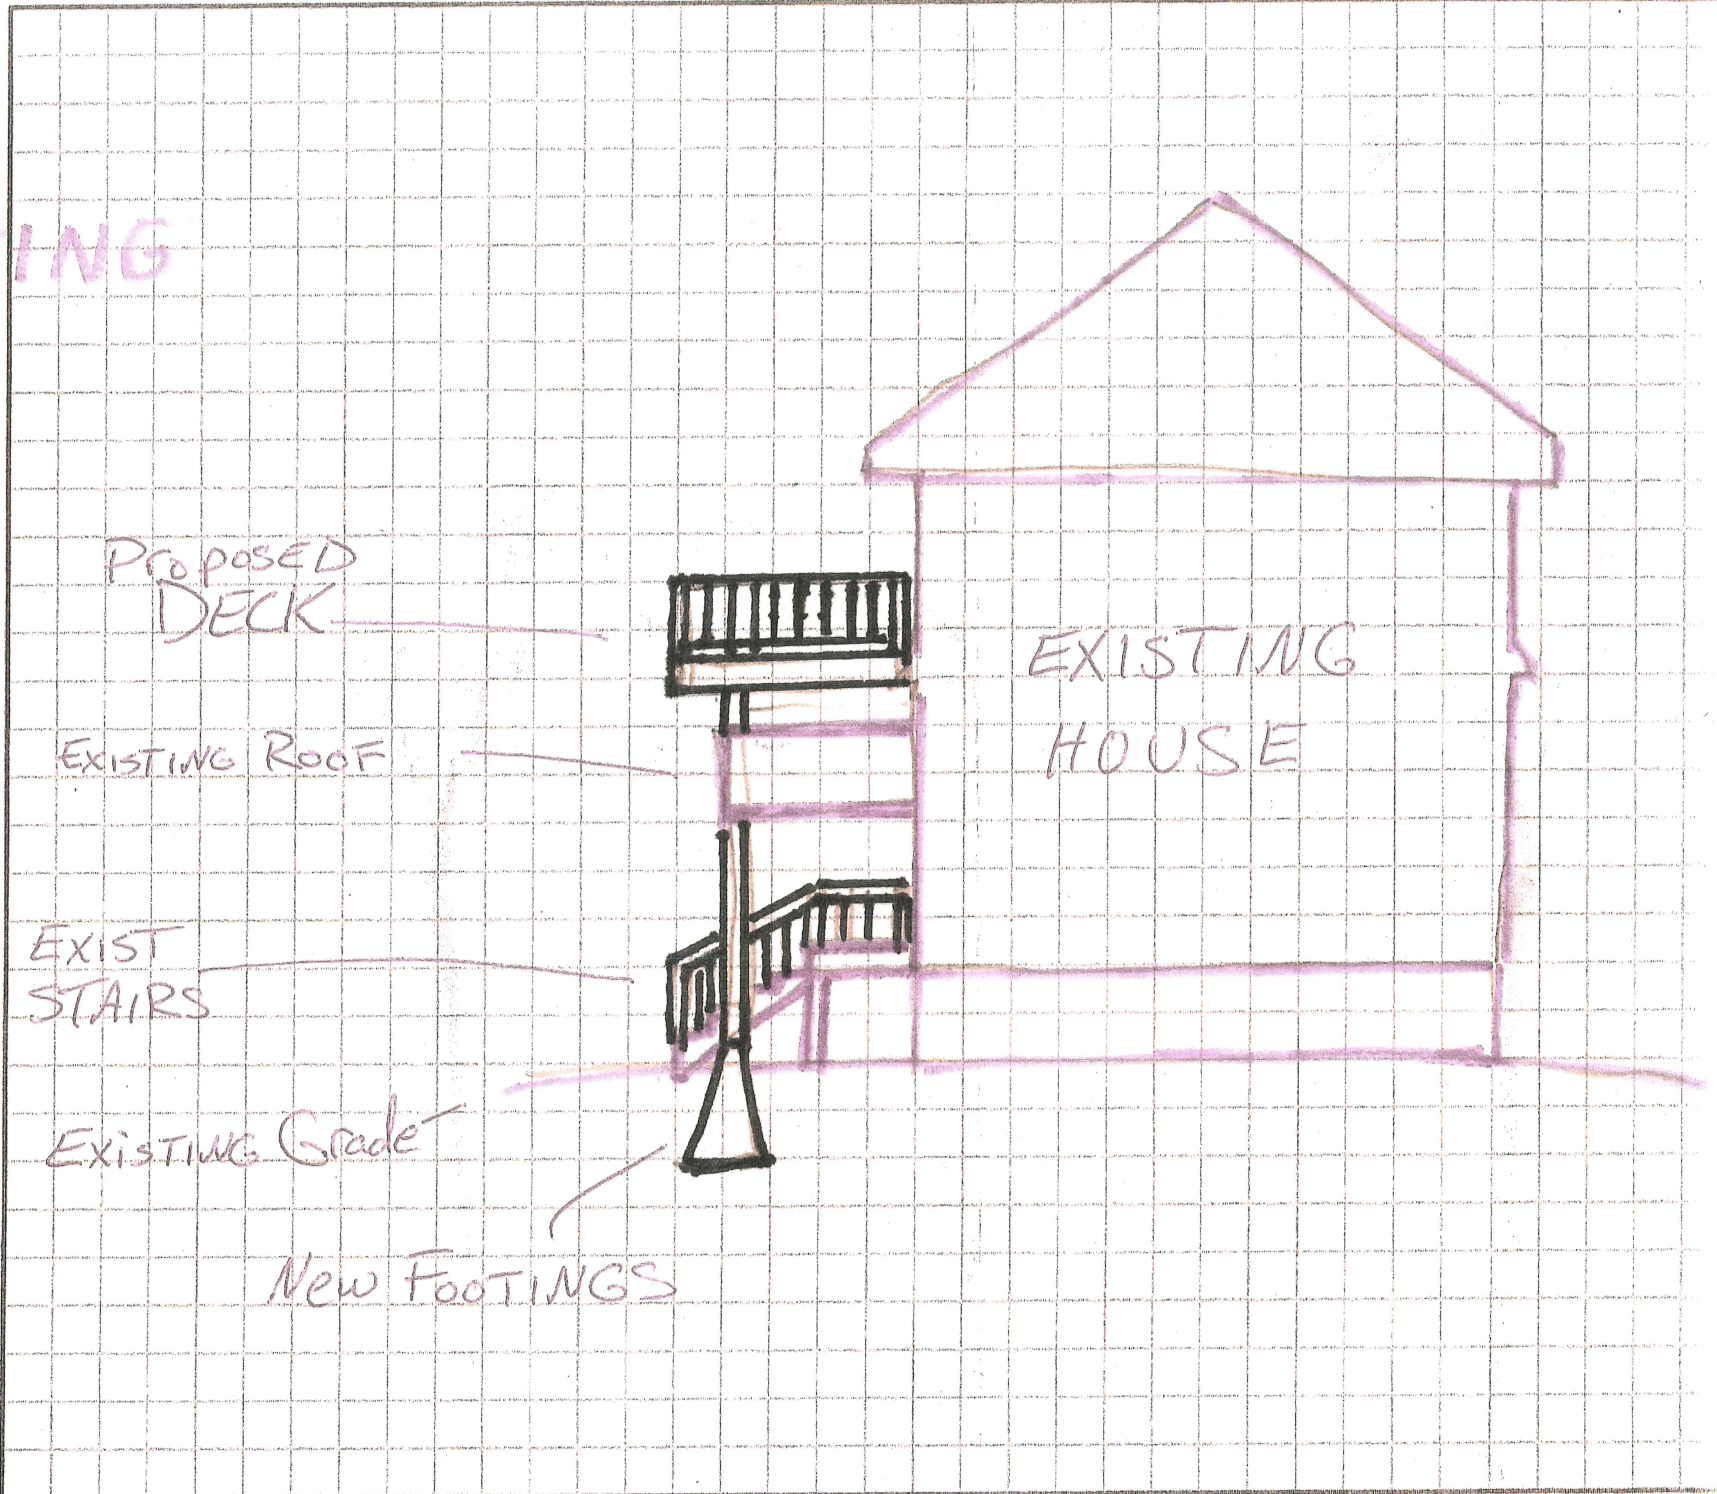

PROPOSED DECK

EXISTING ROOF

EXIST STAIRS

EXISTING GRADE

NEW FOOTINGS

EXISTING HOUSE

Ref. No. G 052911553

NOT TO SCALE