


SIDE PROFILE 6x10 DECK

6x10 DECK

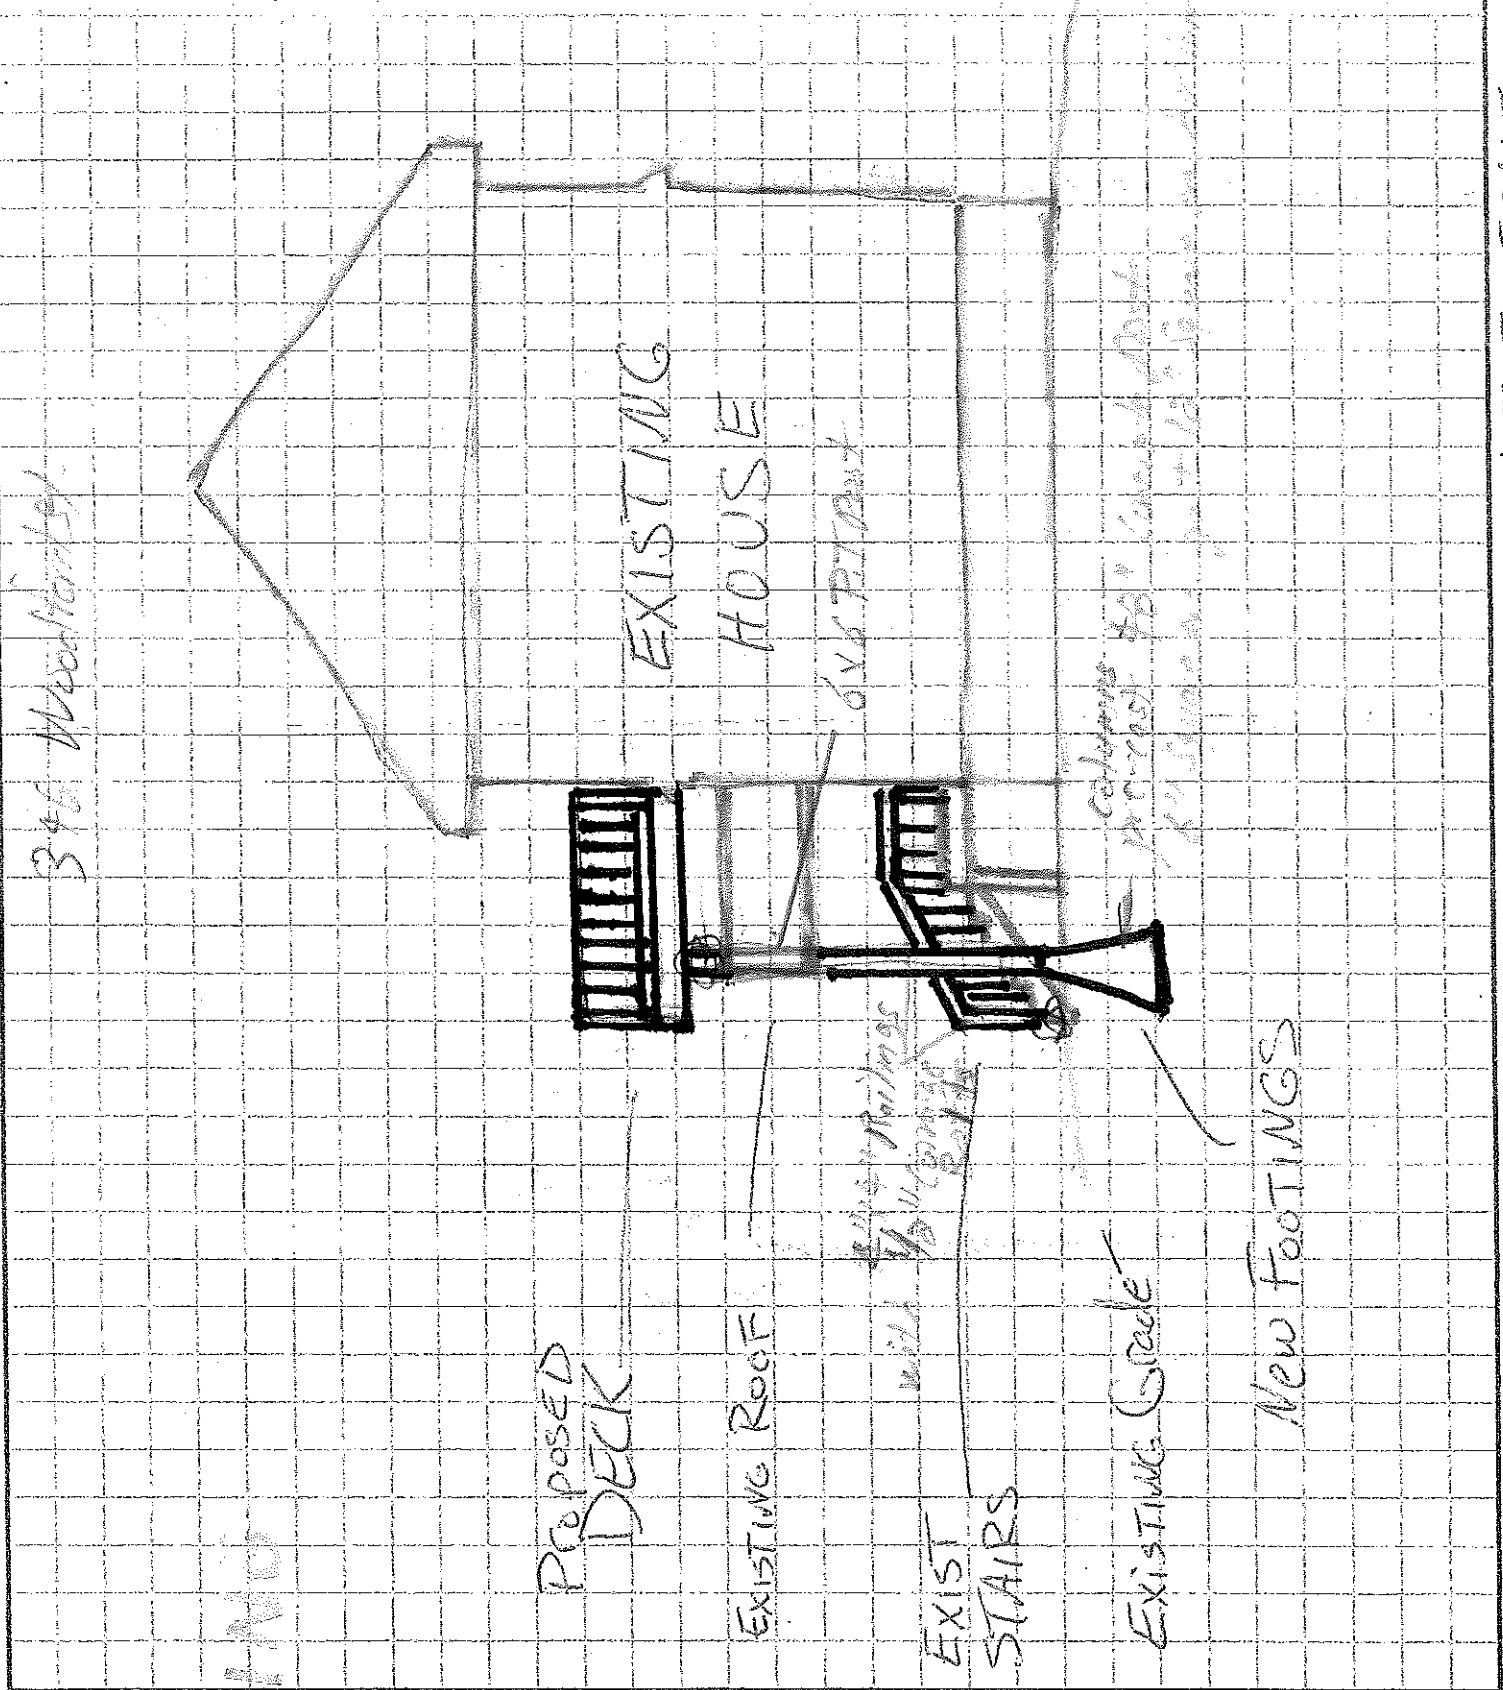

PROPOSED DECK

EXISTING ROOF

EXIST STAIRS

EXISTING GRADE

NEW FOOTINGS

EXISTING HOUSE

6x6 Post

with 1/2\"/>

Columns - precast 4x4 concrete blocks  
with 1/2\"/>

3 4x6 Wood Posts

NEW

EXIST

NOT TO SCALE