


SIDE TRUFFILL 6x10 DECK

3rd Woodford St.

NEW

EXISTING

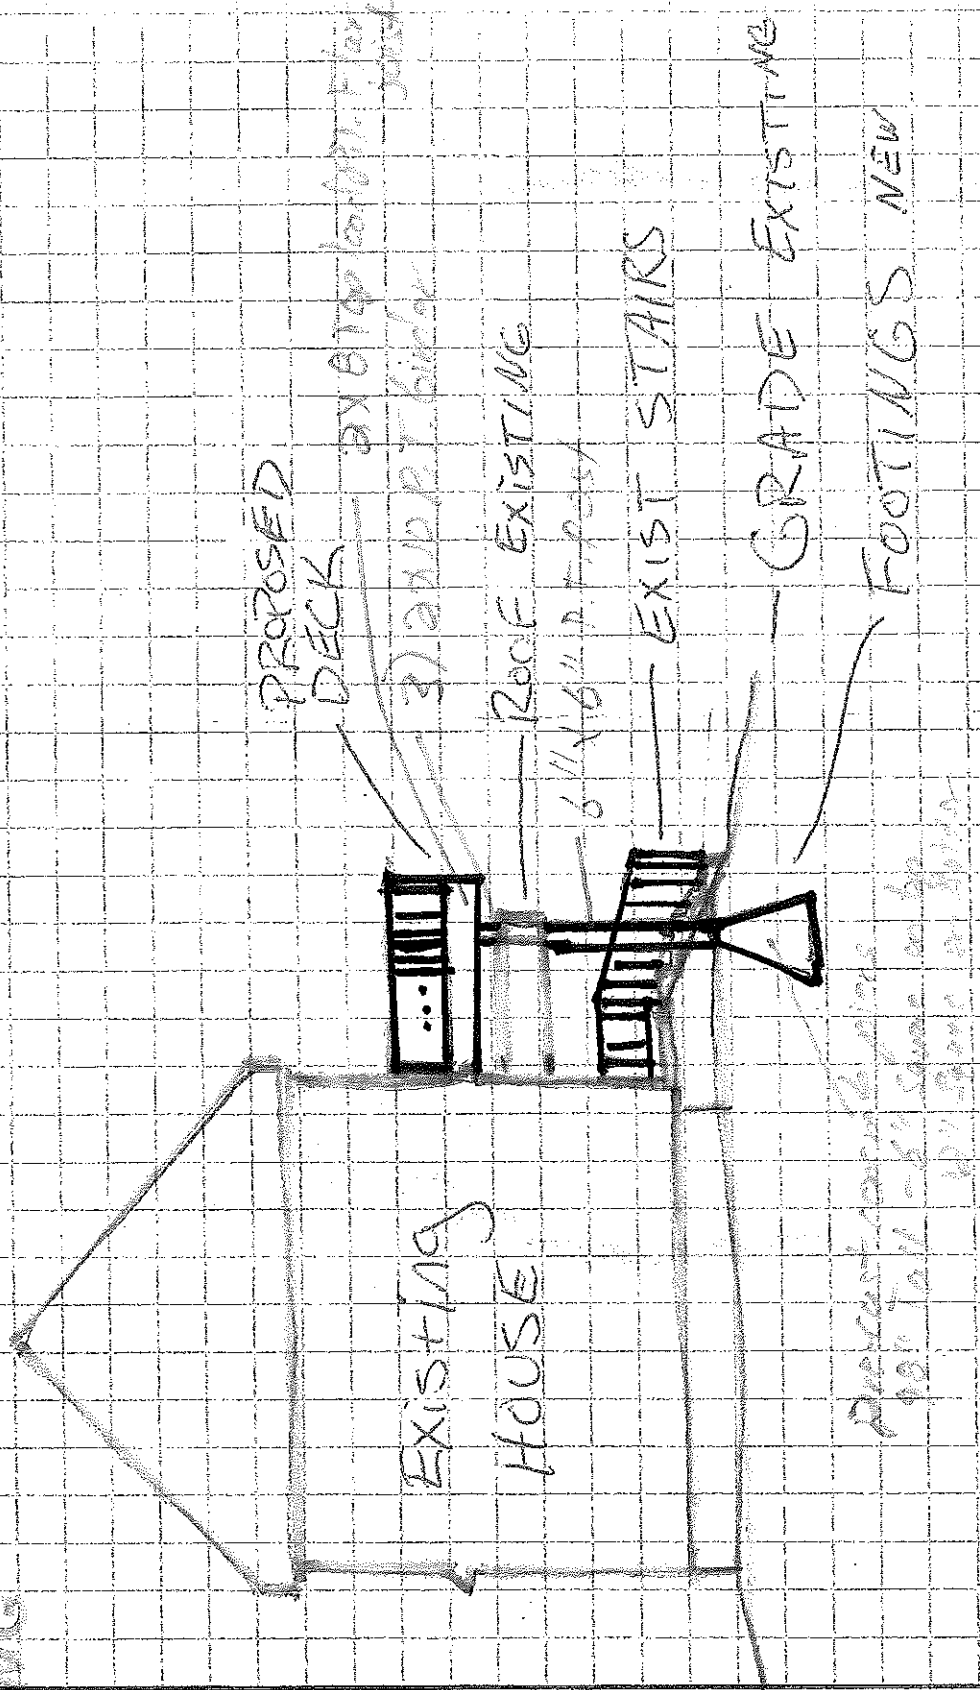

Present concrete  
 18" tall - 8" wide  
 12" wide at top

NOT TO SCALE