

SIDE PROFILE


346 Woodford St.
Portland ME.

6' x 16' Proposed Deck

■ NEW

■ EXISTING

HOLTAN BUS FORMS & SYSTEMS (207) 783-0400

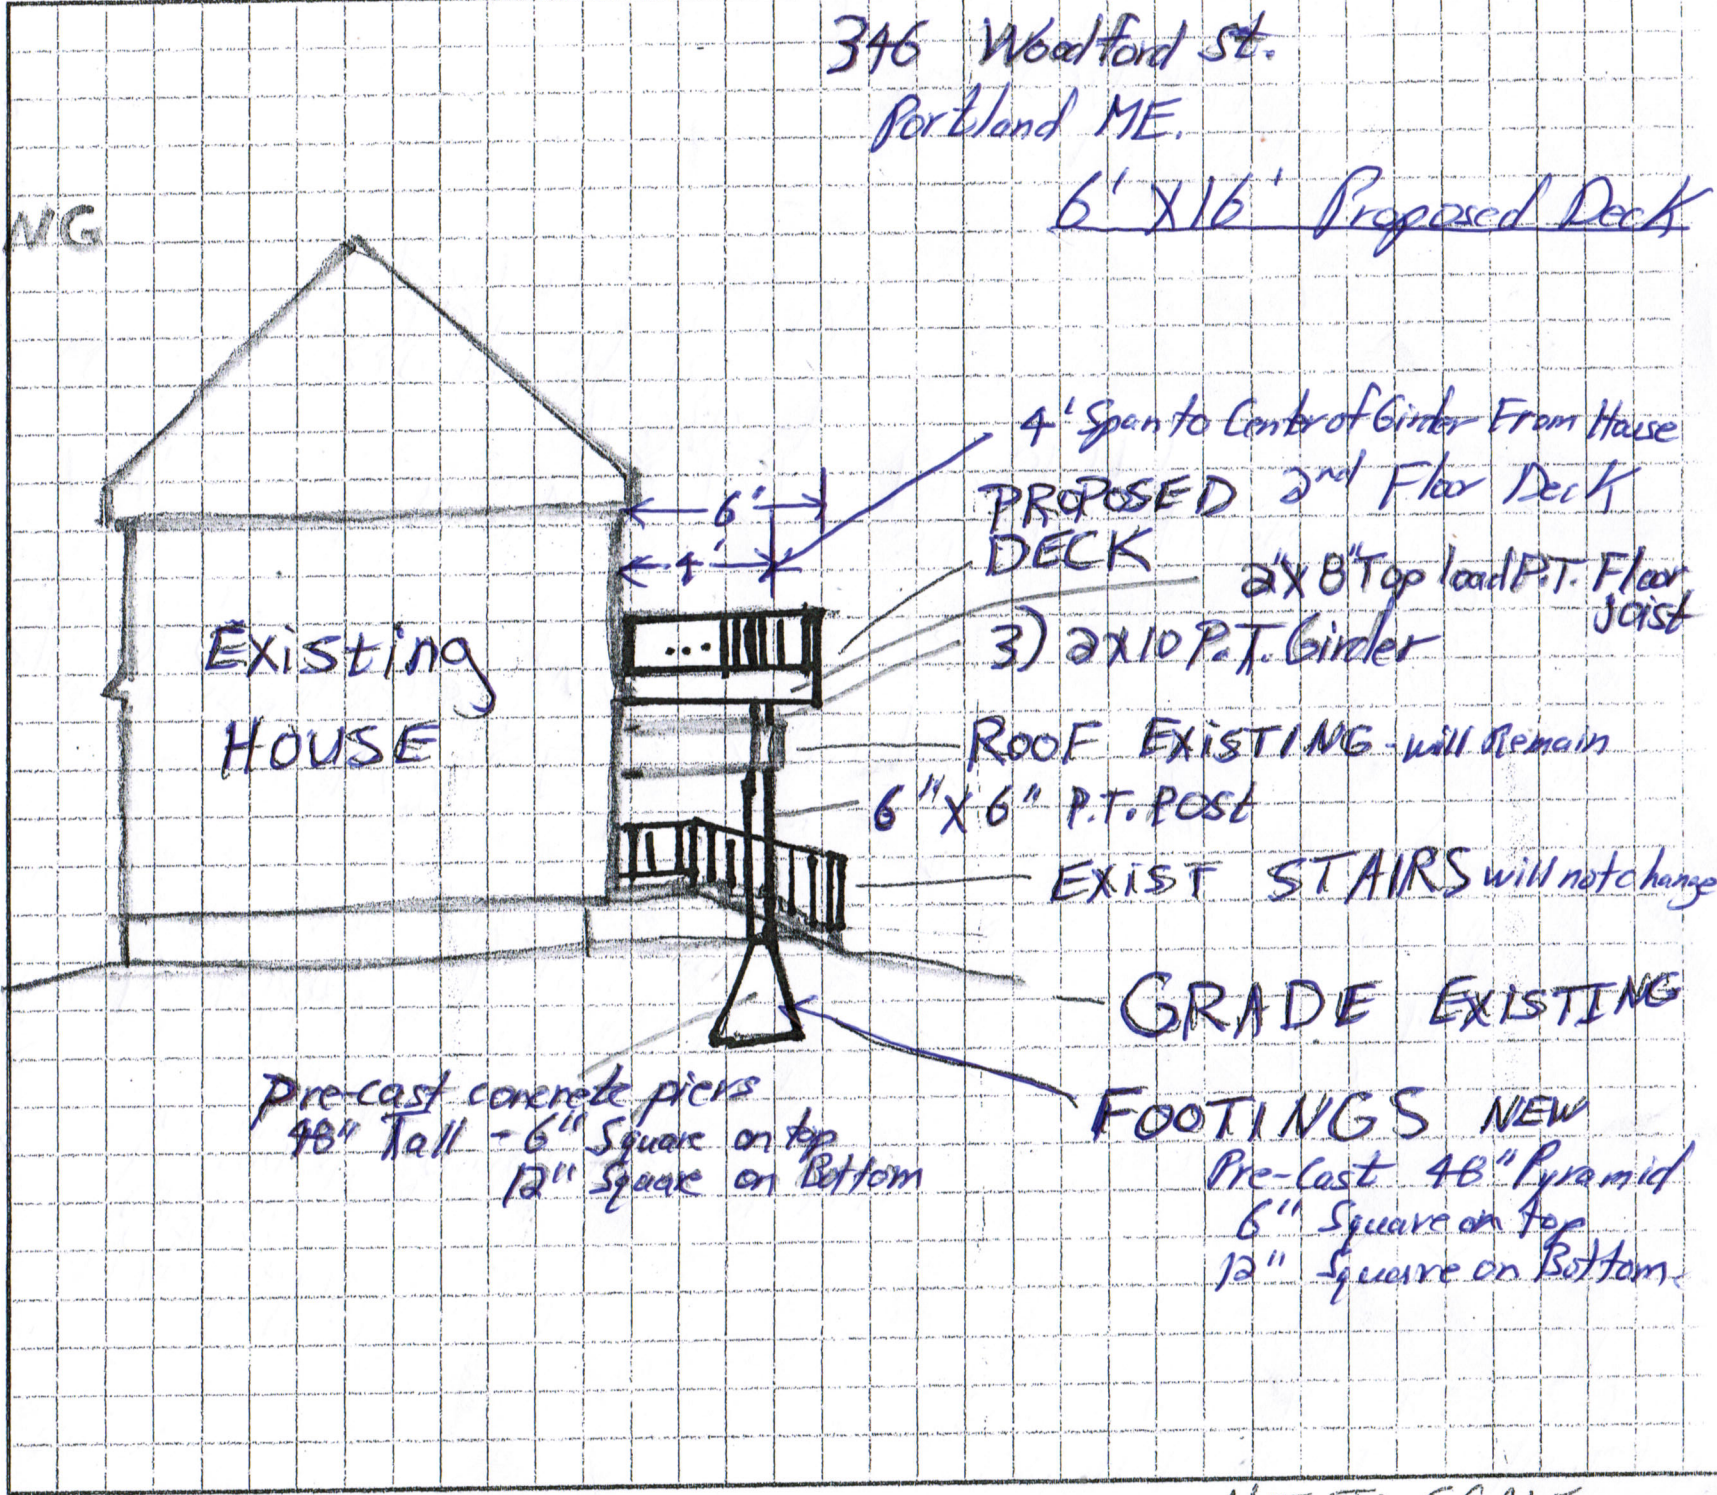

Ref. No. 2 056911553

NOT TO SCALE