

# SIDE PROFILE


346 Woodford St.  
Portland ME.

6' x 16' Proposed Deck

HOLDAN BUS FORMS & SYSTEMS - (207) 783-0400

■ NEW

■ EXISTING

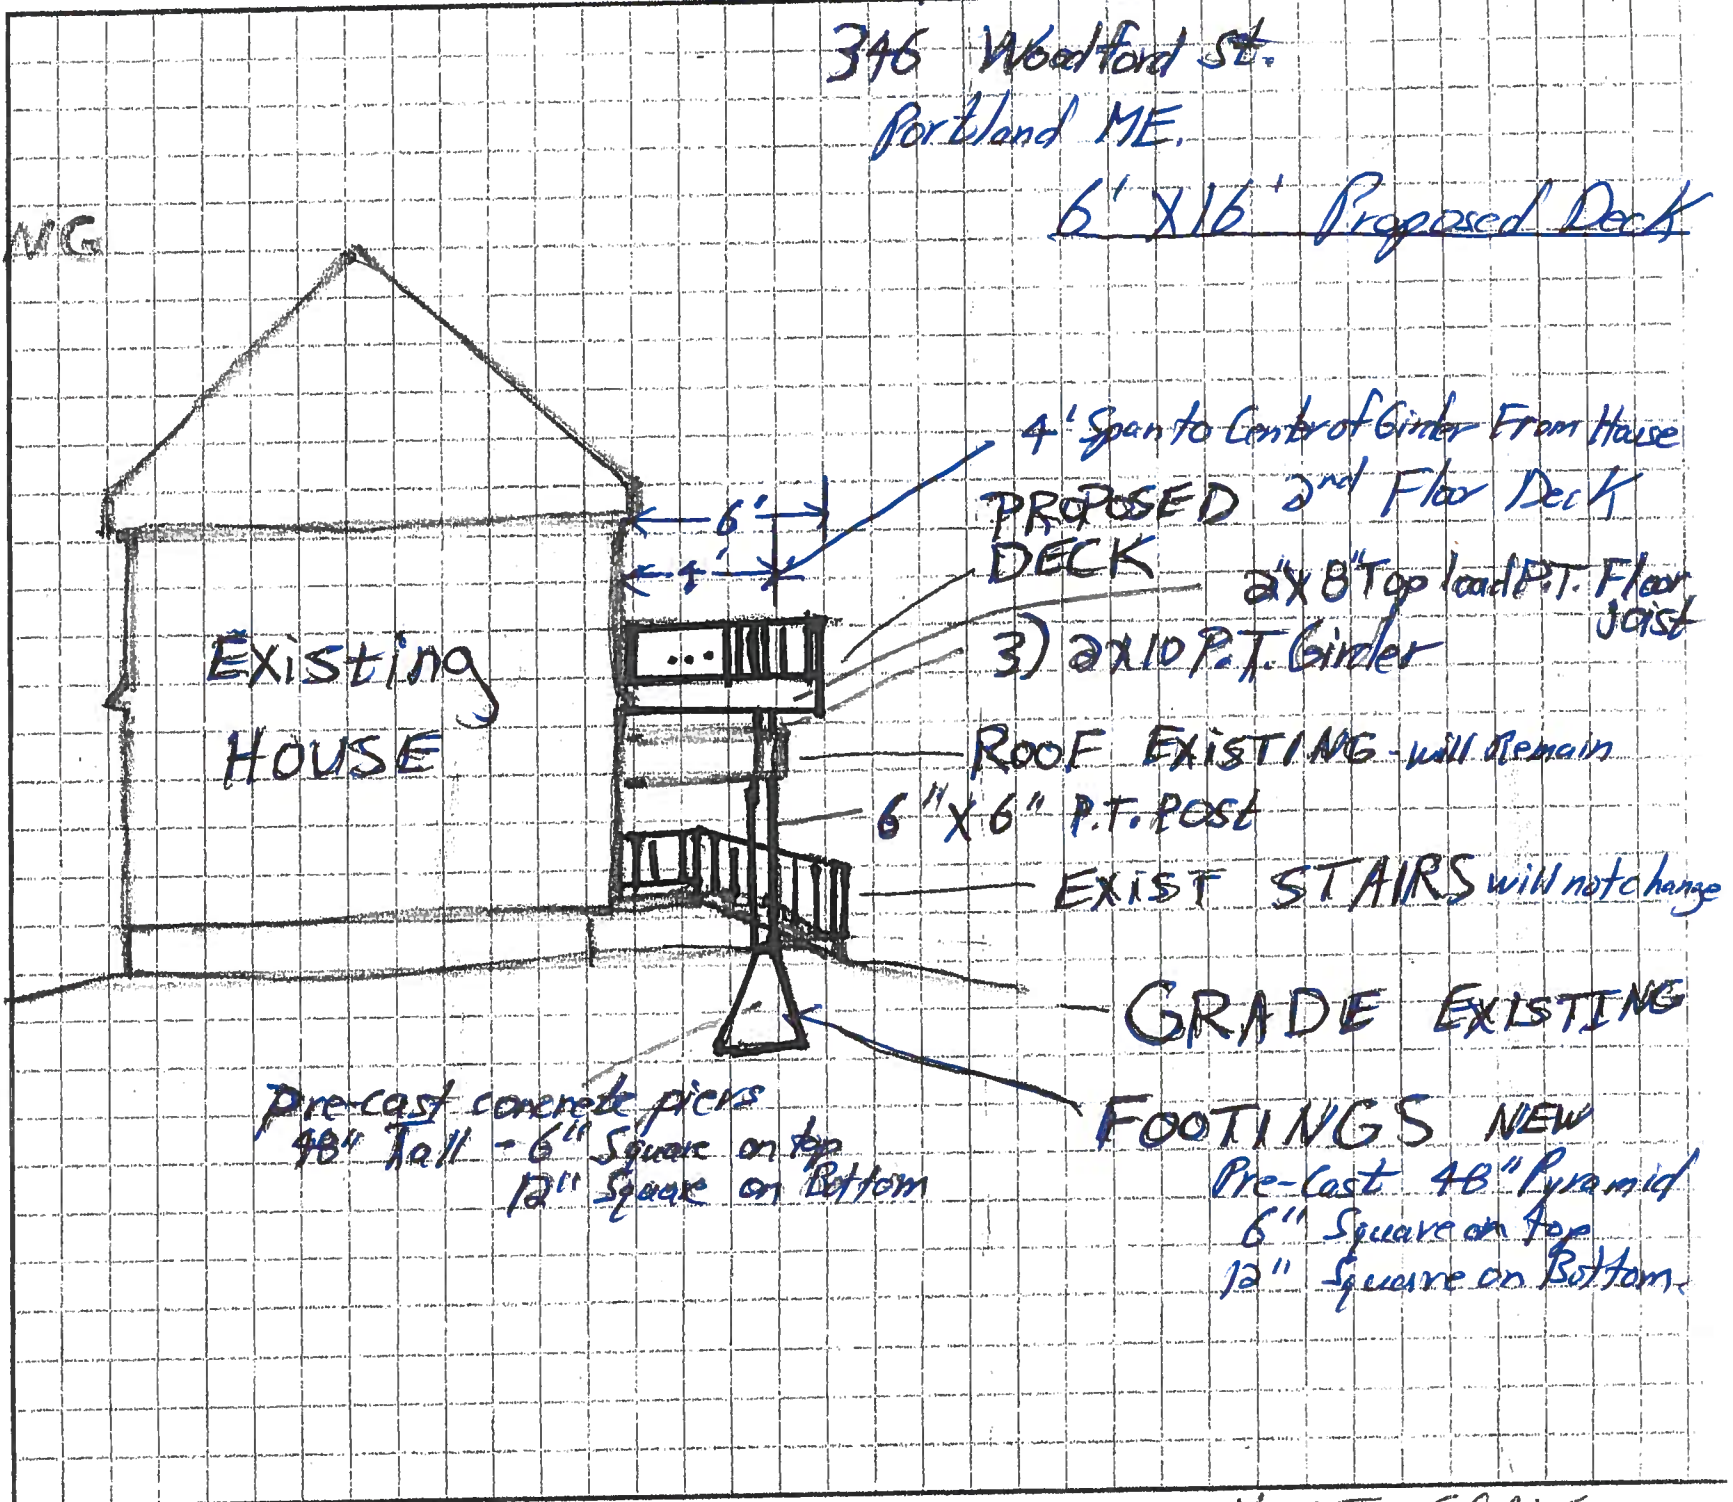

4' Span to Center of Girder From House  
PROPOSED 2nd Floor Deck

2x8 Top load P.T. Floor Joist

3) 2x10 P.T. Girder

ROOF EXISTING - will remain

6" x 6" P.T. POST

EXIST STAIRS will not change

GRADE EXISTING

FOOTINGS NEW  
Pre-Cast 48" Pyramid  
6" Square on Top  
12" Square on Bottom

Pre-cast concrete piers  
48" Tall - 6" Square on top  
12" Square on Bottom

Existing HOUSE

Pat. No. 9 05911553

NOT TO SCALE