


Plot Plan

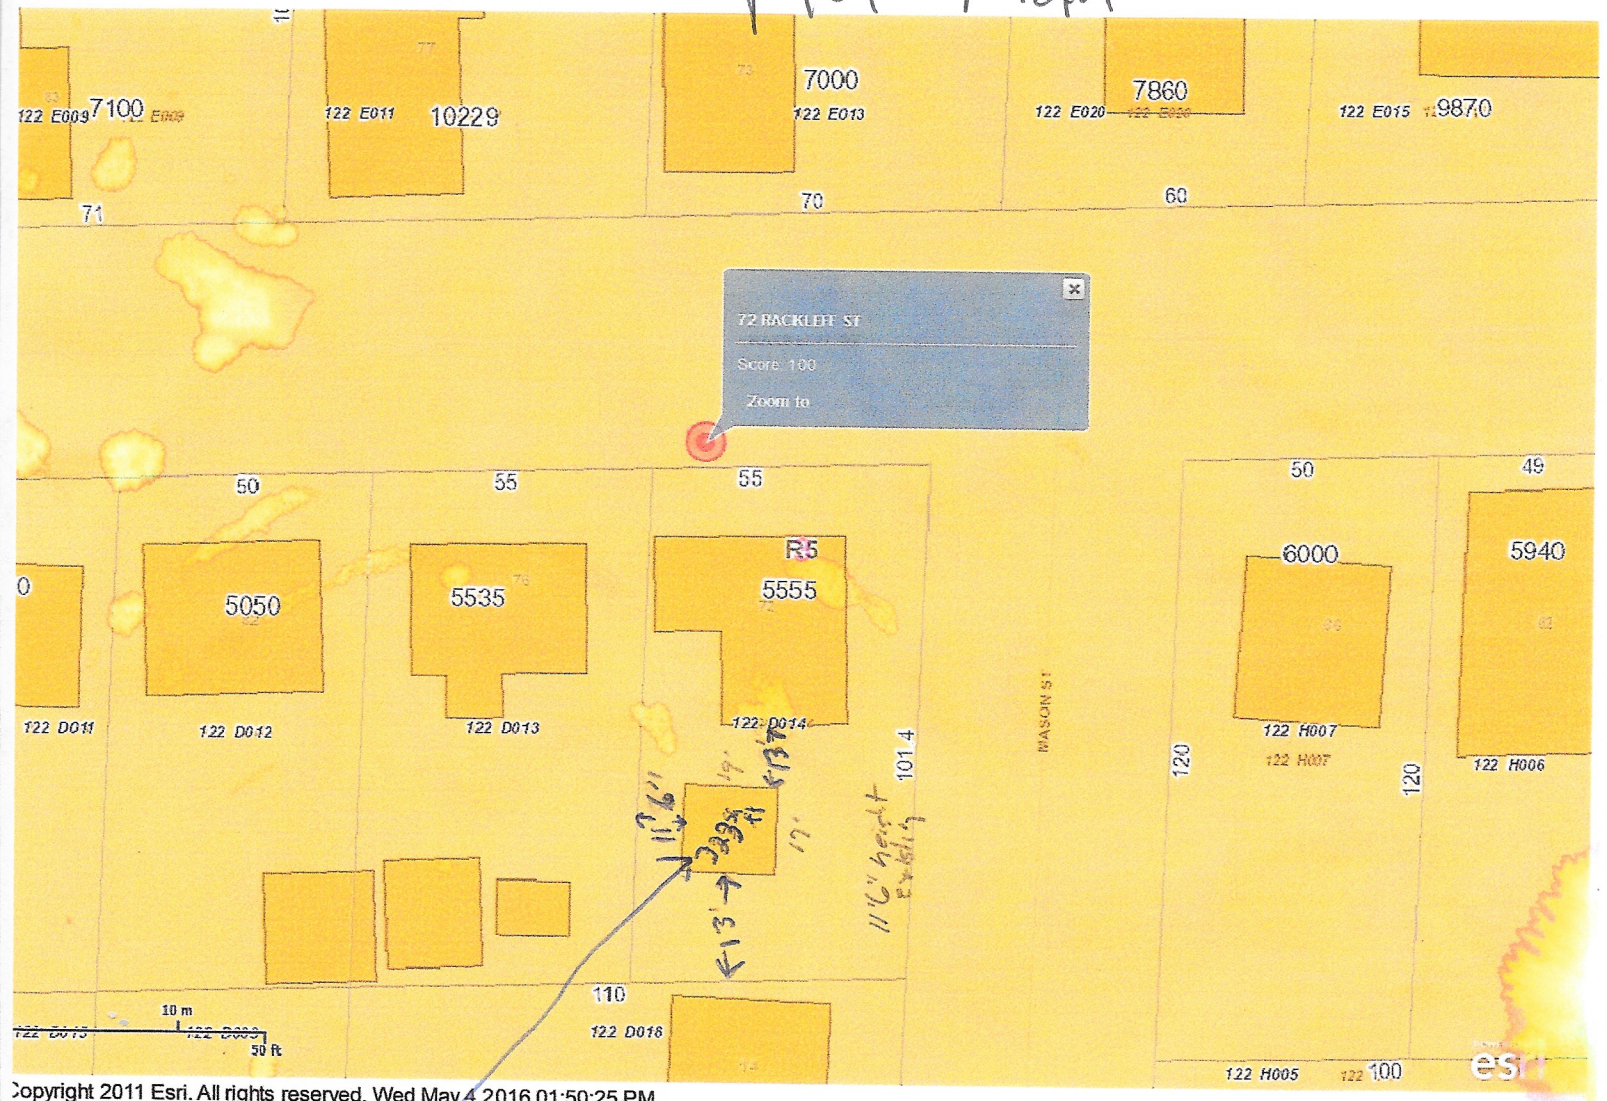

Physical
Plan
2/28/19
08/20

R-5 S 14-126 - 14-34

Building Permit # 310 - 20,000.00
40.00 - 2,000.00

11'6" height
Exhibit 101.4

874-8703

7' walls
11'6" Peak

18'6" depth setback
16' 8" wide "