


PROJECT NO. 04101

DATE 1.27.2017

30 SEELEY AVE
Portland, Maine

ELEVATION
DESIGN DEVELOPMENT
DRAWN BY
DATE

A2.2

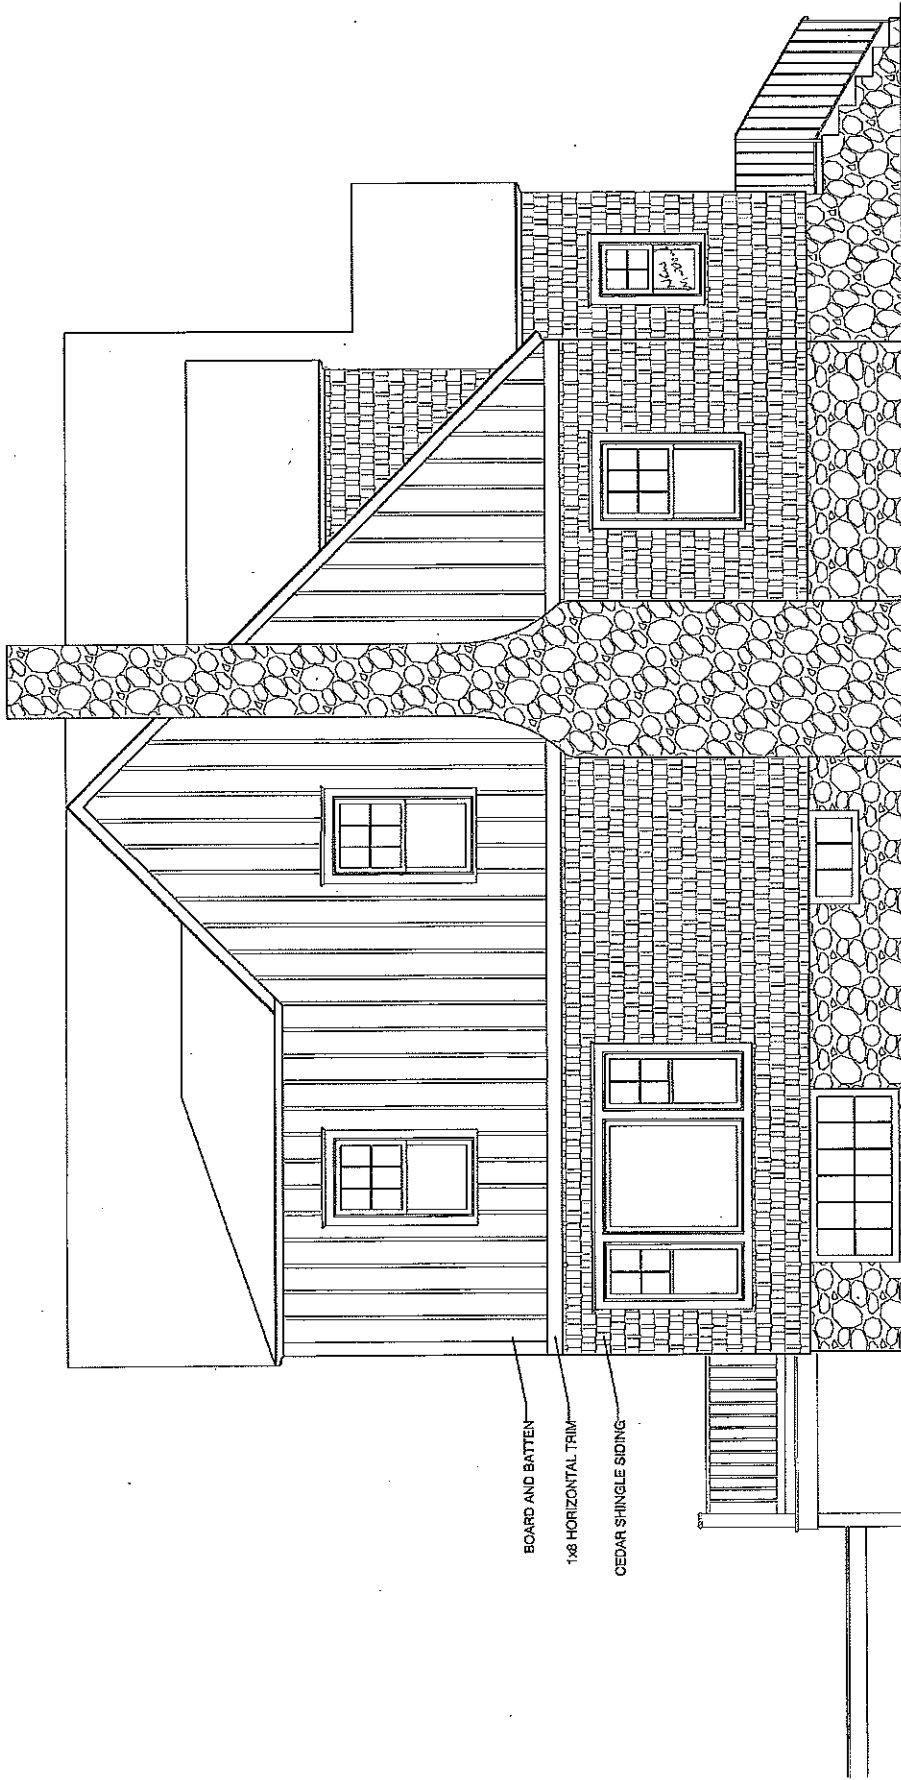

BOARD AND BATTEN

1x8 HORIZONTAL TRIM

CEDAR SHINGLE SIDING

1 SIDE ELEVATION
SCALE: 1/4" = 1'-0"