


300 WOODFORD ST.

OWNER: DAN ZEGERE

DRAWING of FRONT DECK

DECK IMPROVEMENT
using same footprint

114 square ft deck
No alteration of footprint

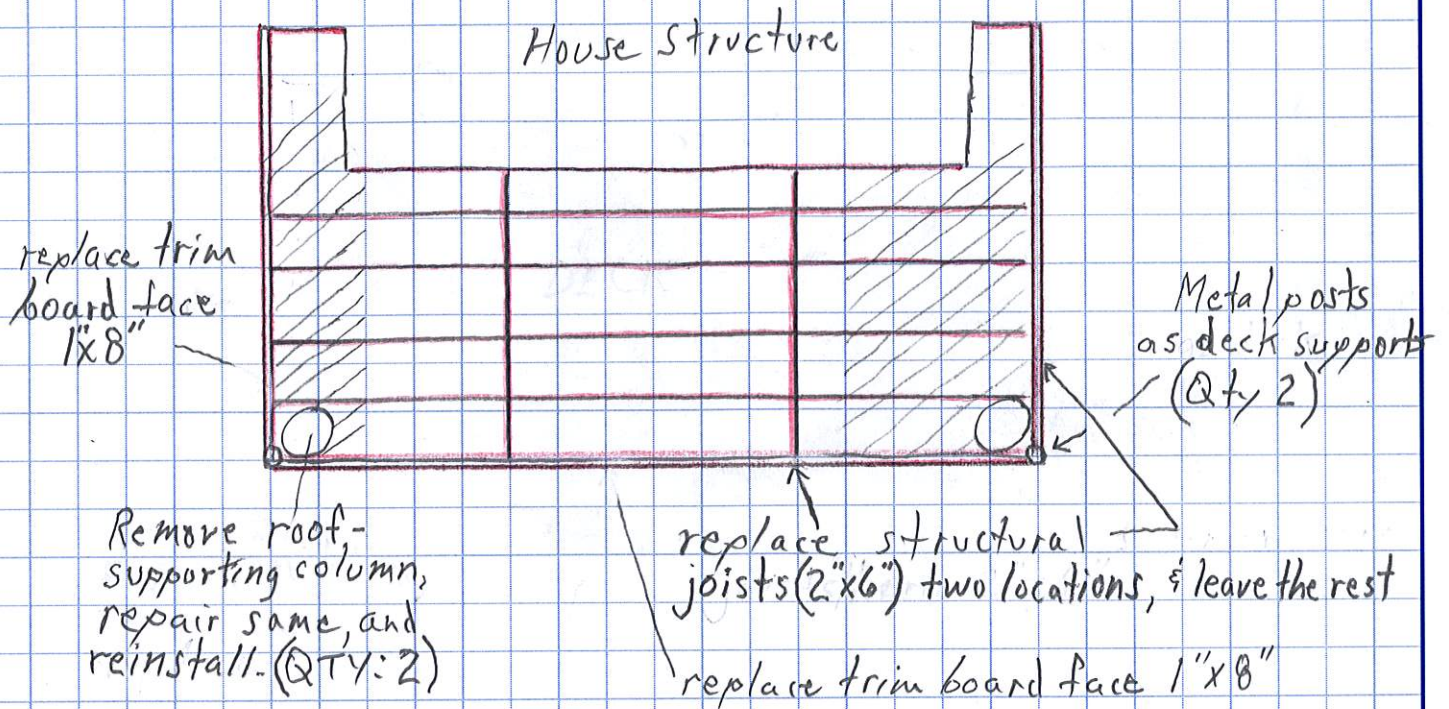

Replace deck boards
in cross hatch area 1"x5"

Re-attach steps and railings
Existing height of rails is 32"
Steps at 6' wide: Tread = 11" Rise = 7"

SCALE
one square = one square ft

FRAMING in RED
2"x6"