

**NOT FOR
CONSTRUCTION**

**138 BEACON STREET
LINK AND PORCH ADDITION
PORTLAND, MAINE**


Title:
**PROPOSED
ELEVATIONS**

Project No: 2002610
Date: 1 AUGUST 2006
Revisions:


Issued For: BUILDING PERMIT

Drawing No:


A2.1

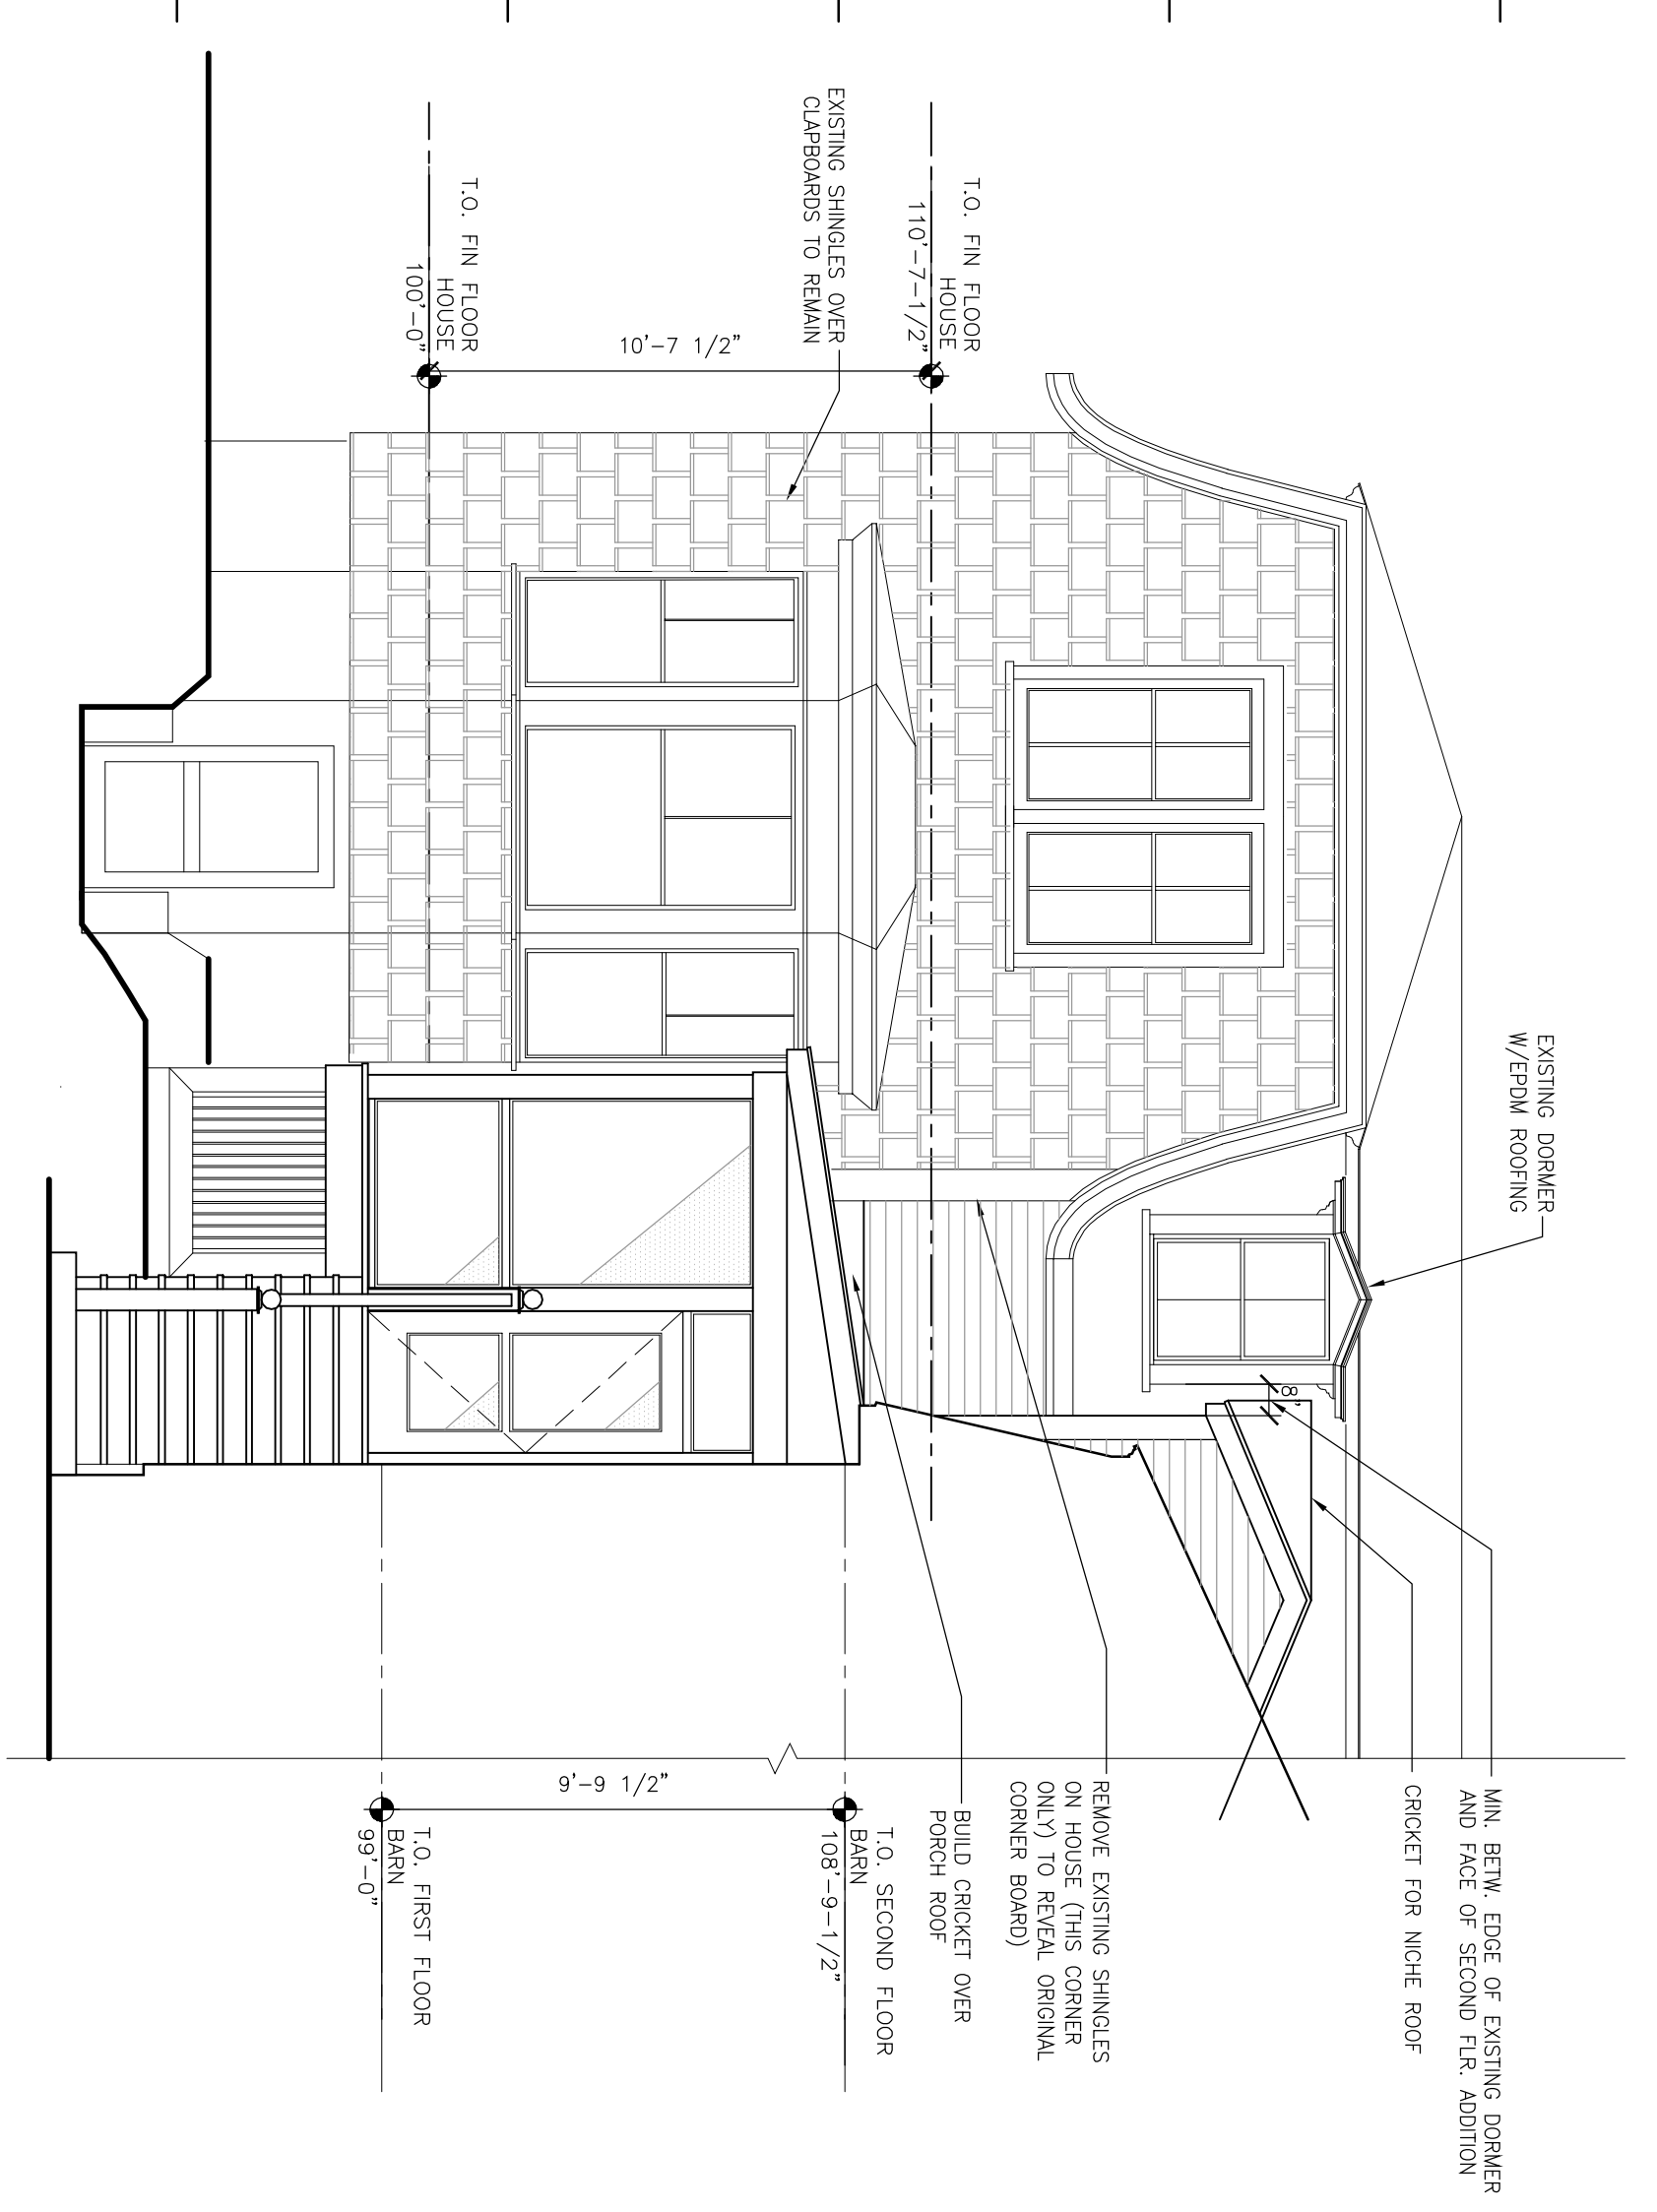

3
1/4"=1'-0"

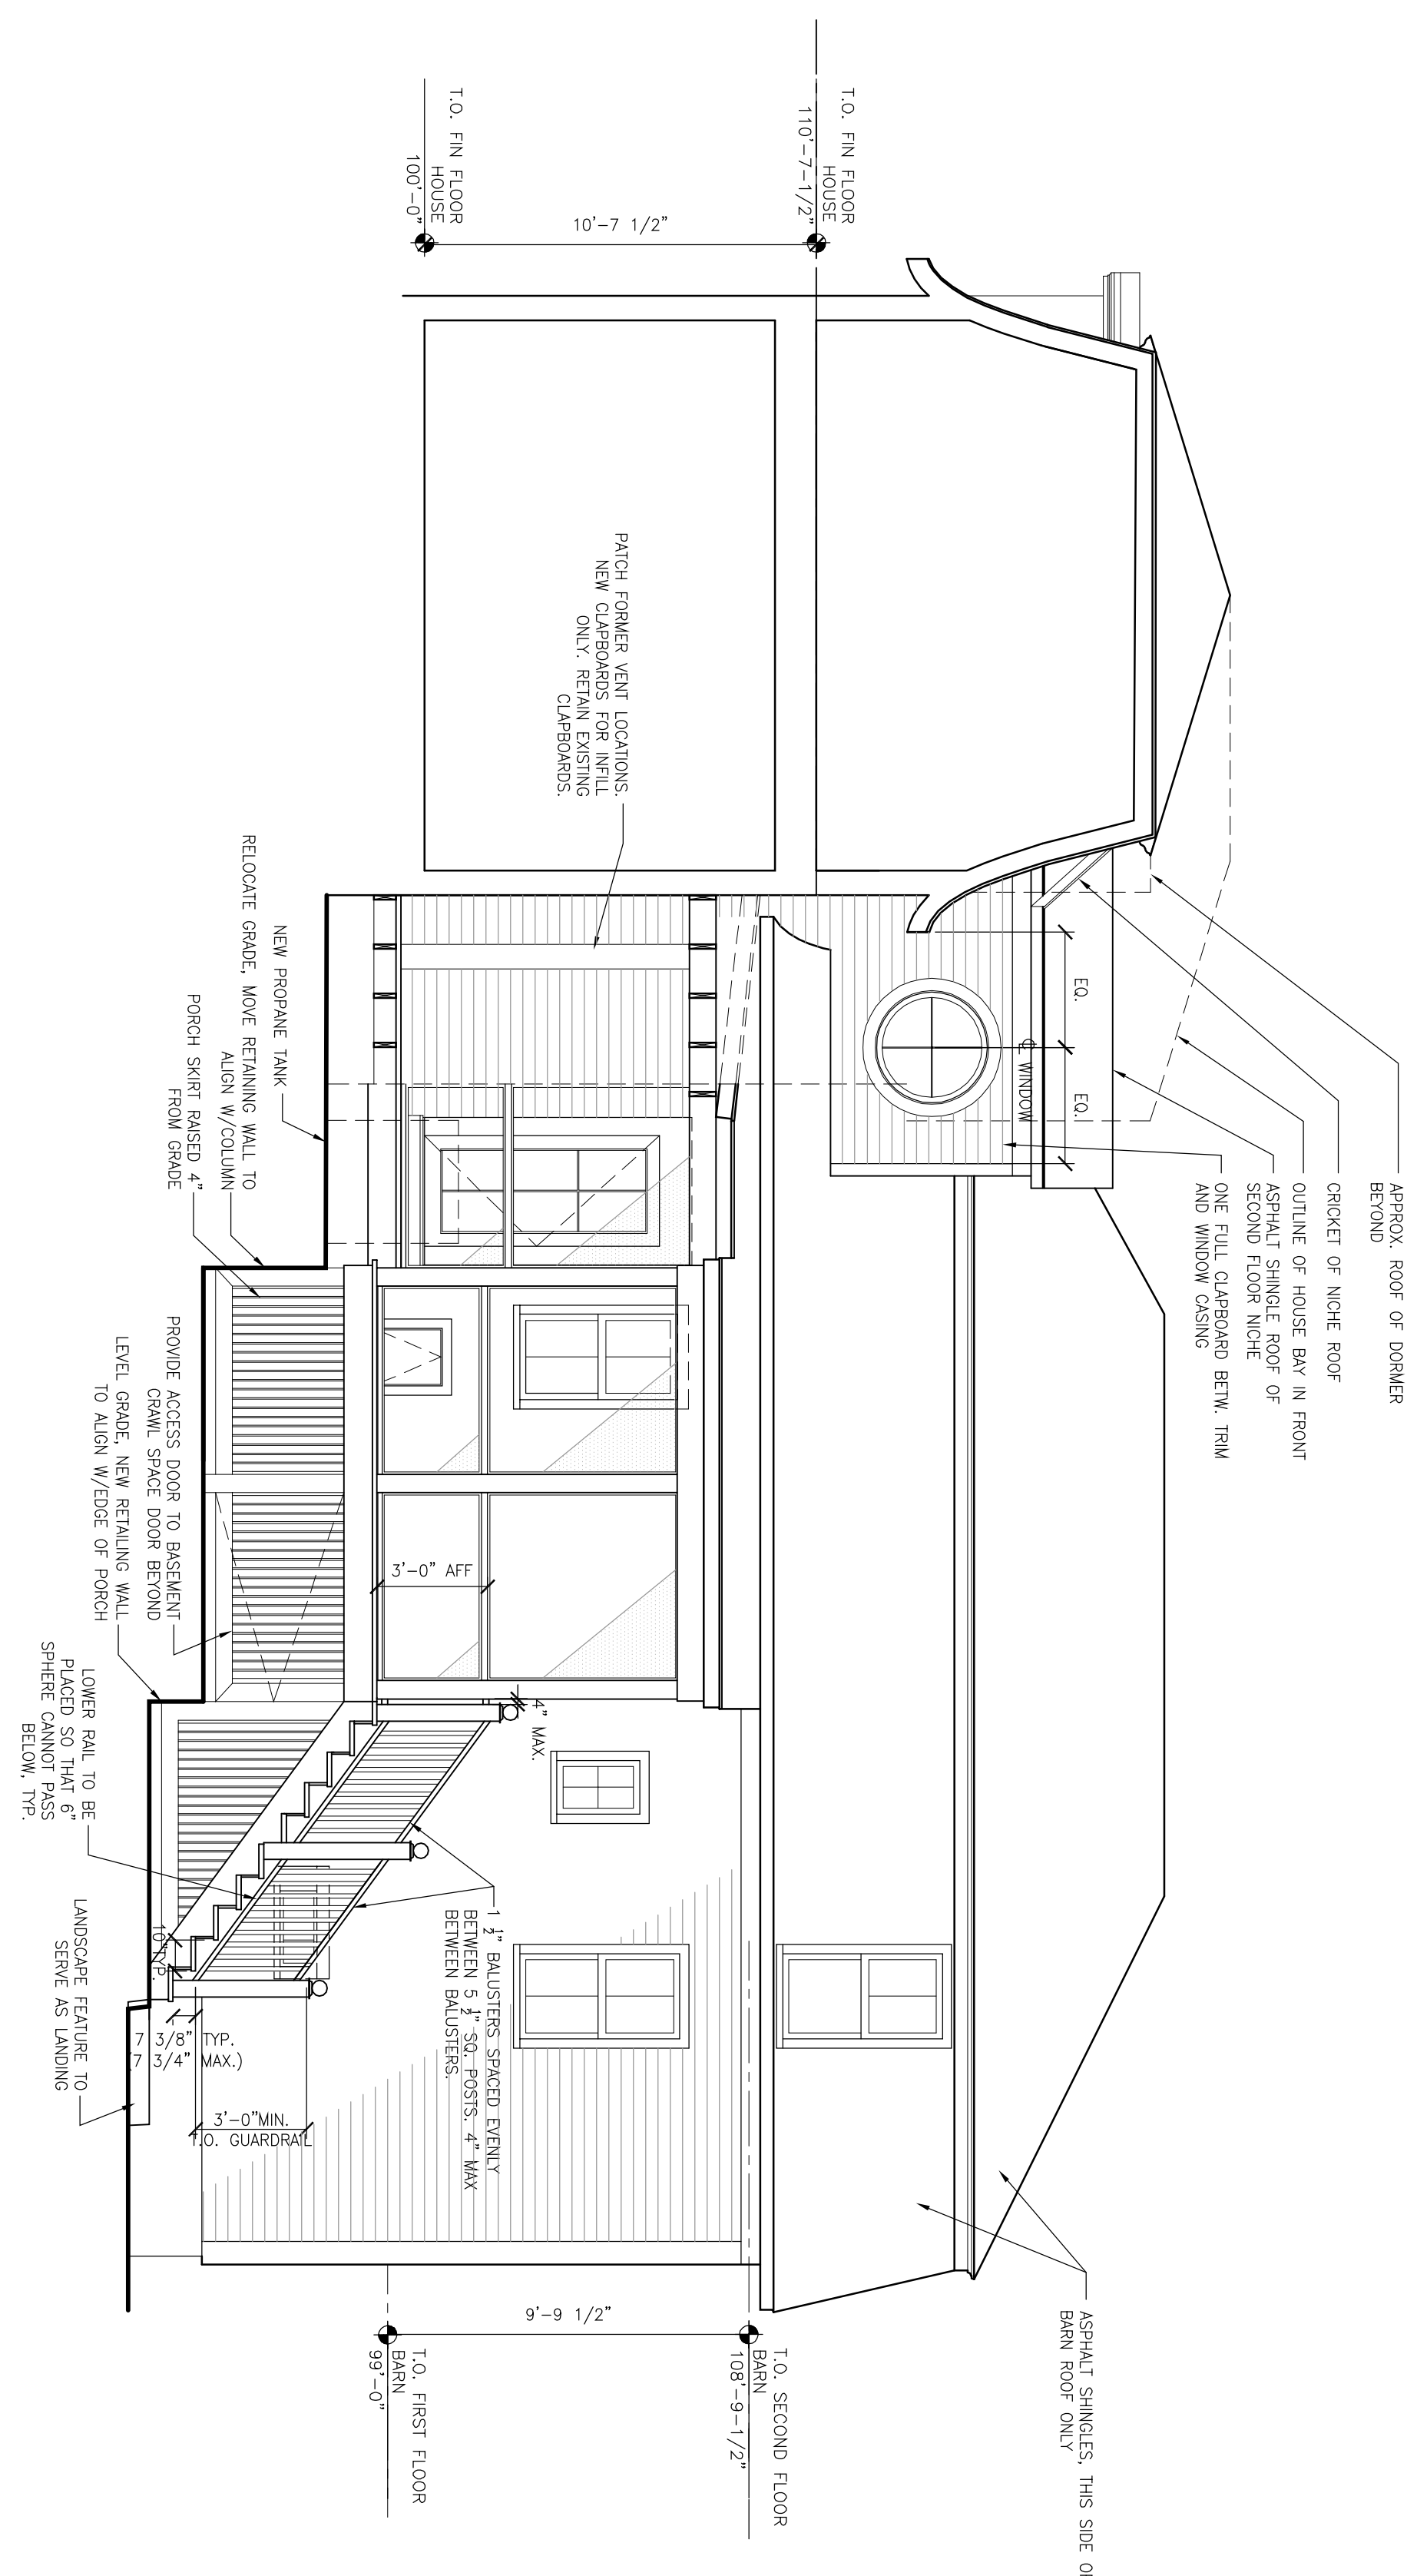

2
1/4"=1'-0"

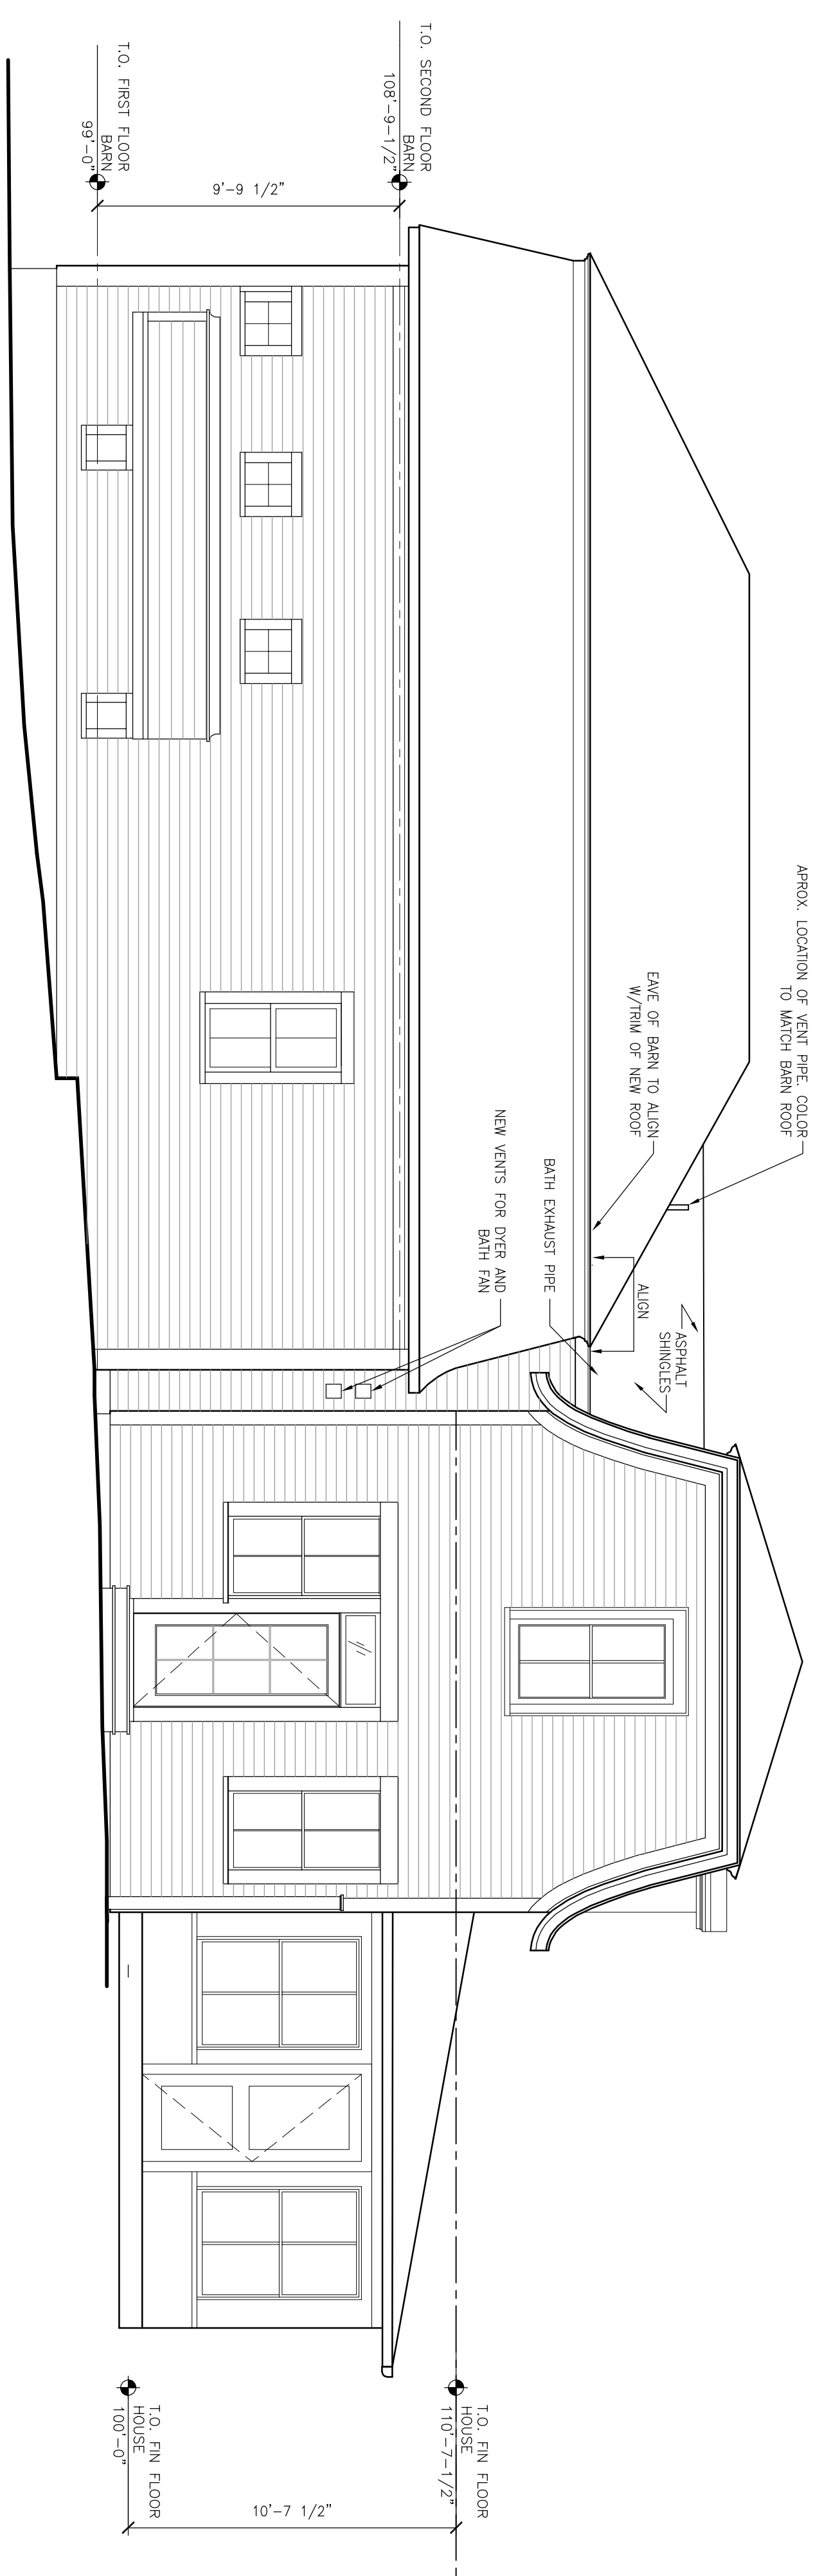

1
1/4"=1'-0"