


DECK FRAMING PLAN

46 PROSPECT ST.

ROBINSON RENOVATION

SCALE 1/2" = 1 FOOT

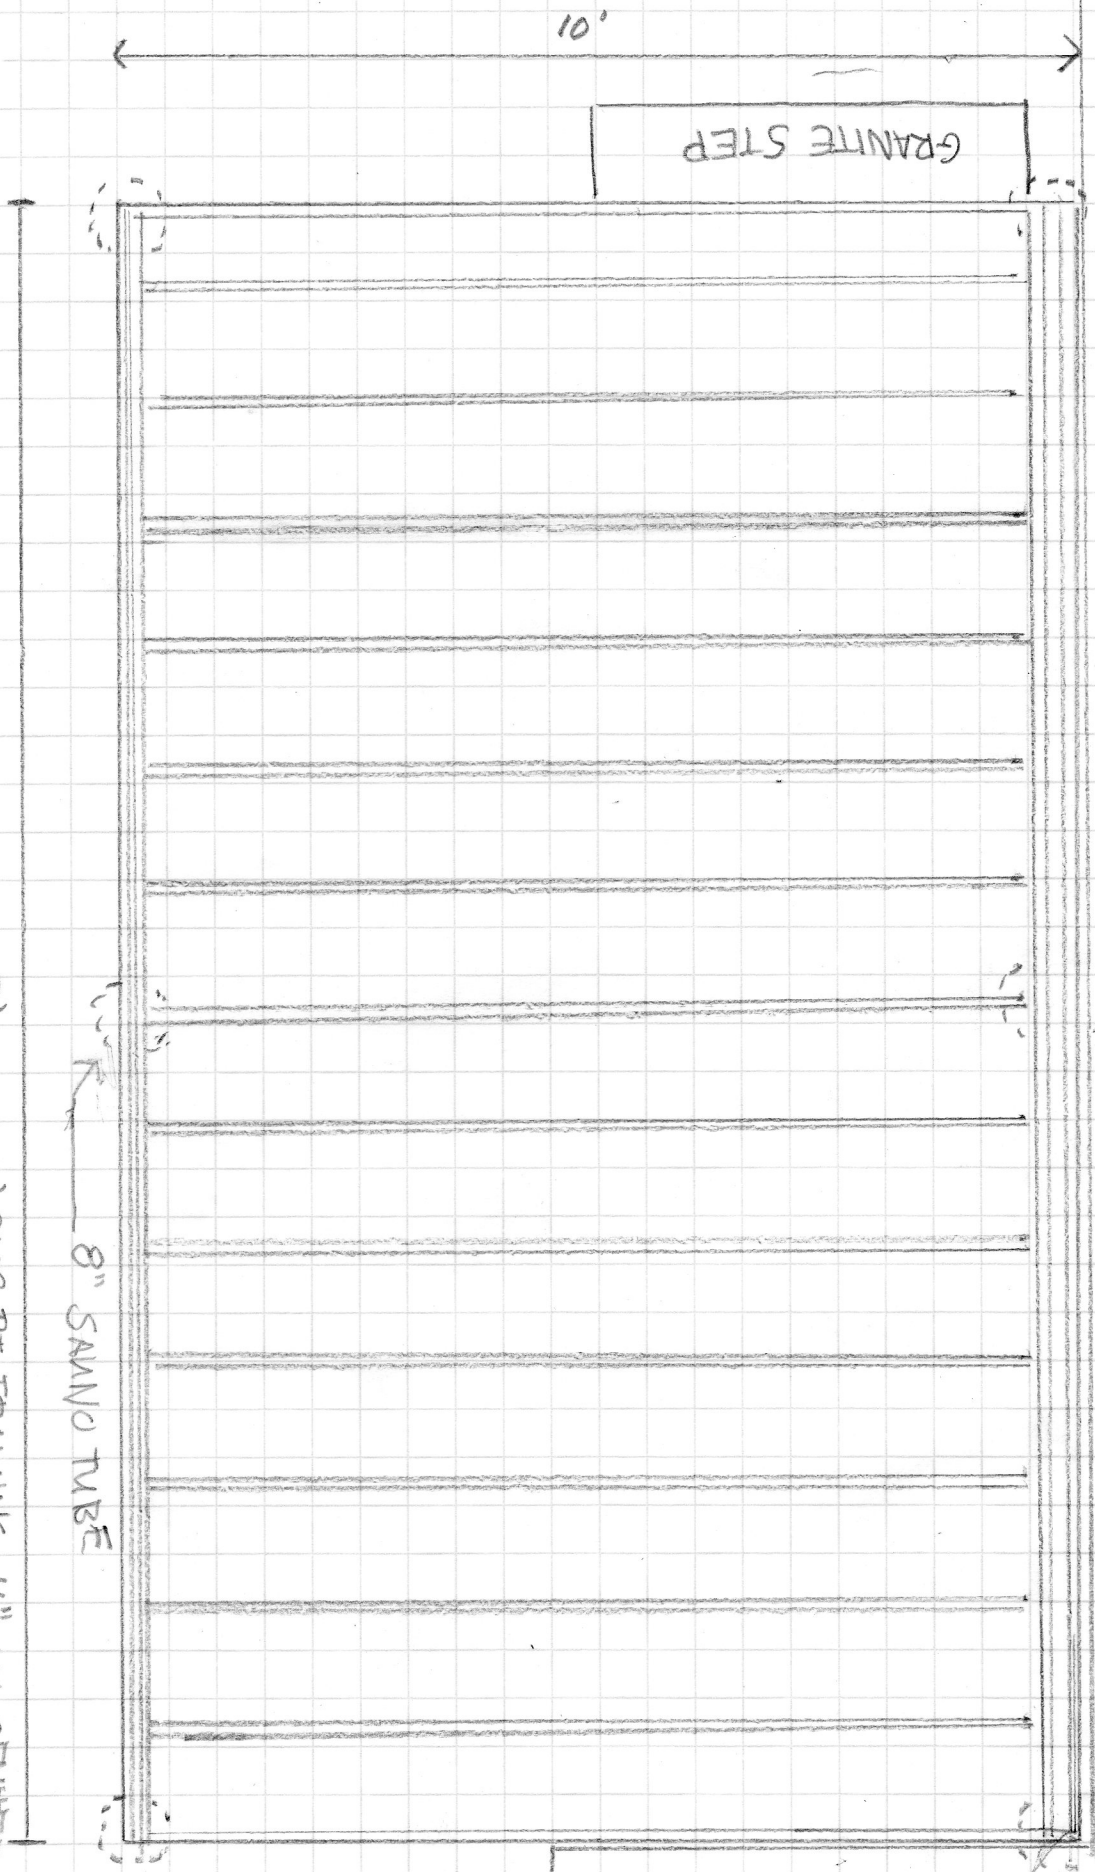

Existing Home