

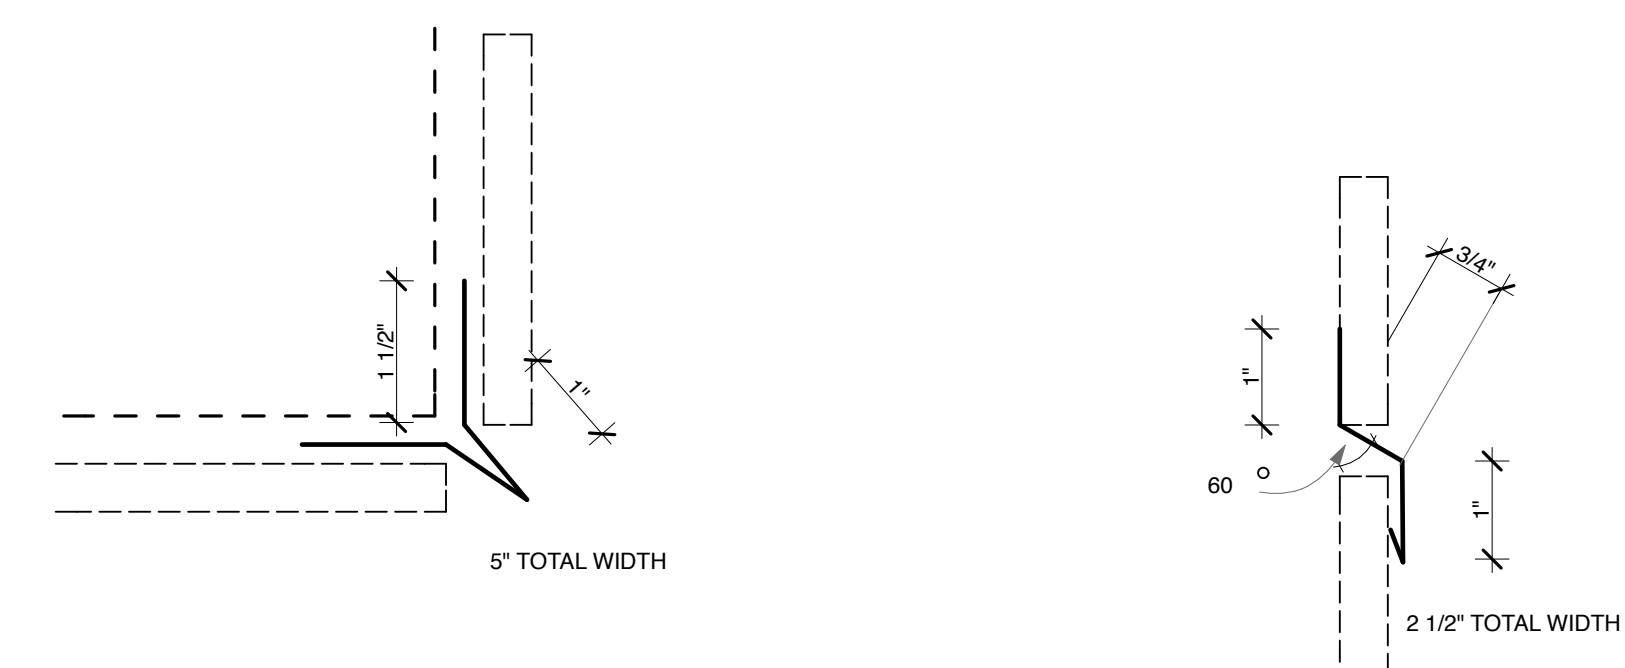


**3** ROOF SECTION: INTERIOR MEMBRANE  
SCALE: 3" = 1'-0"

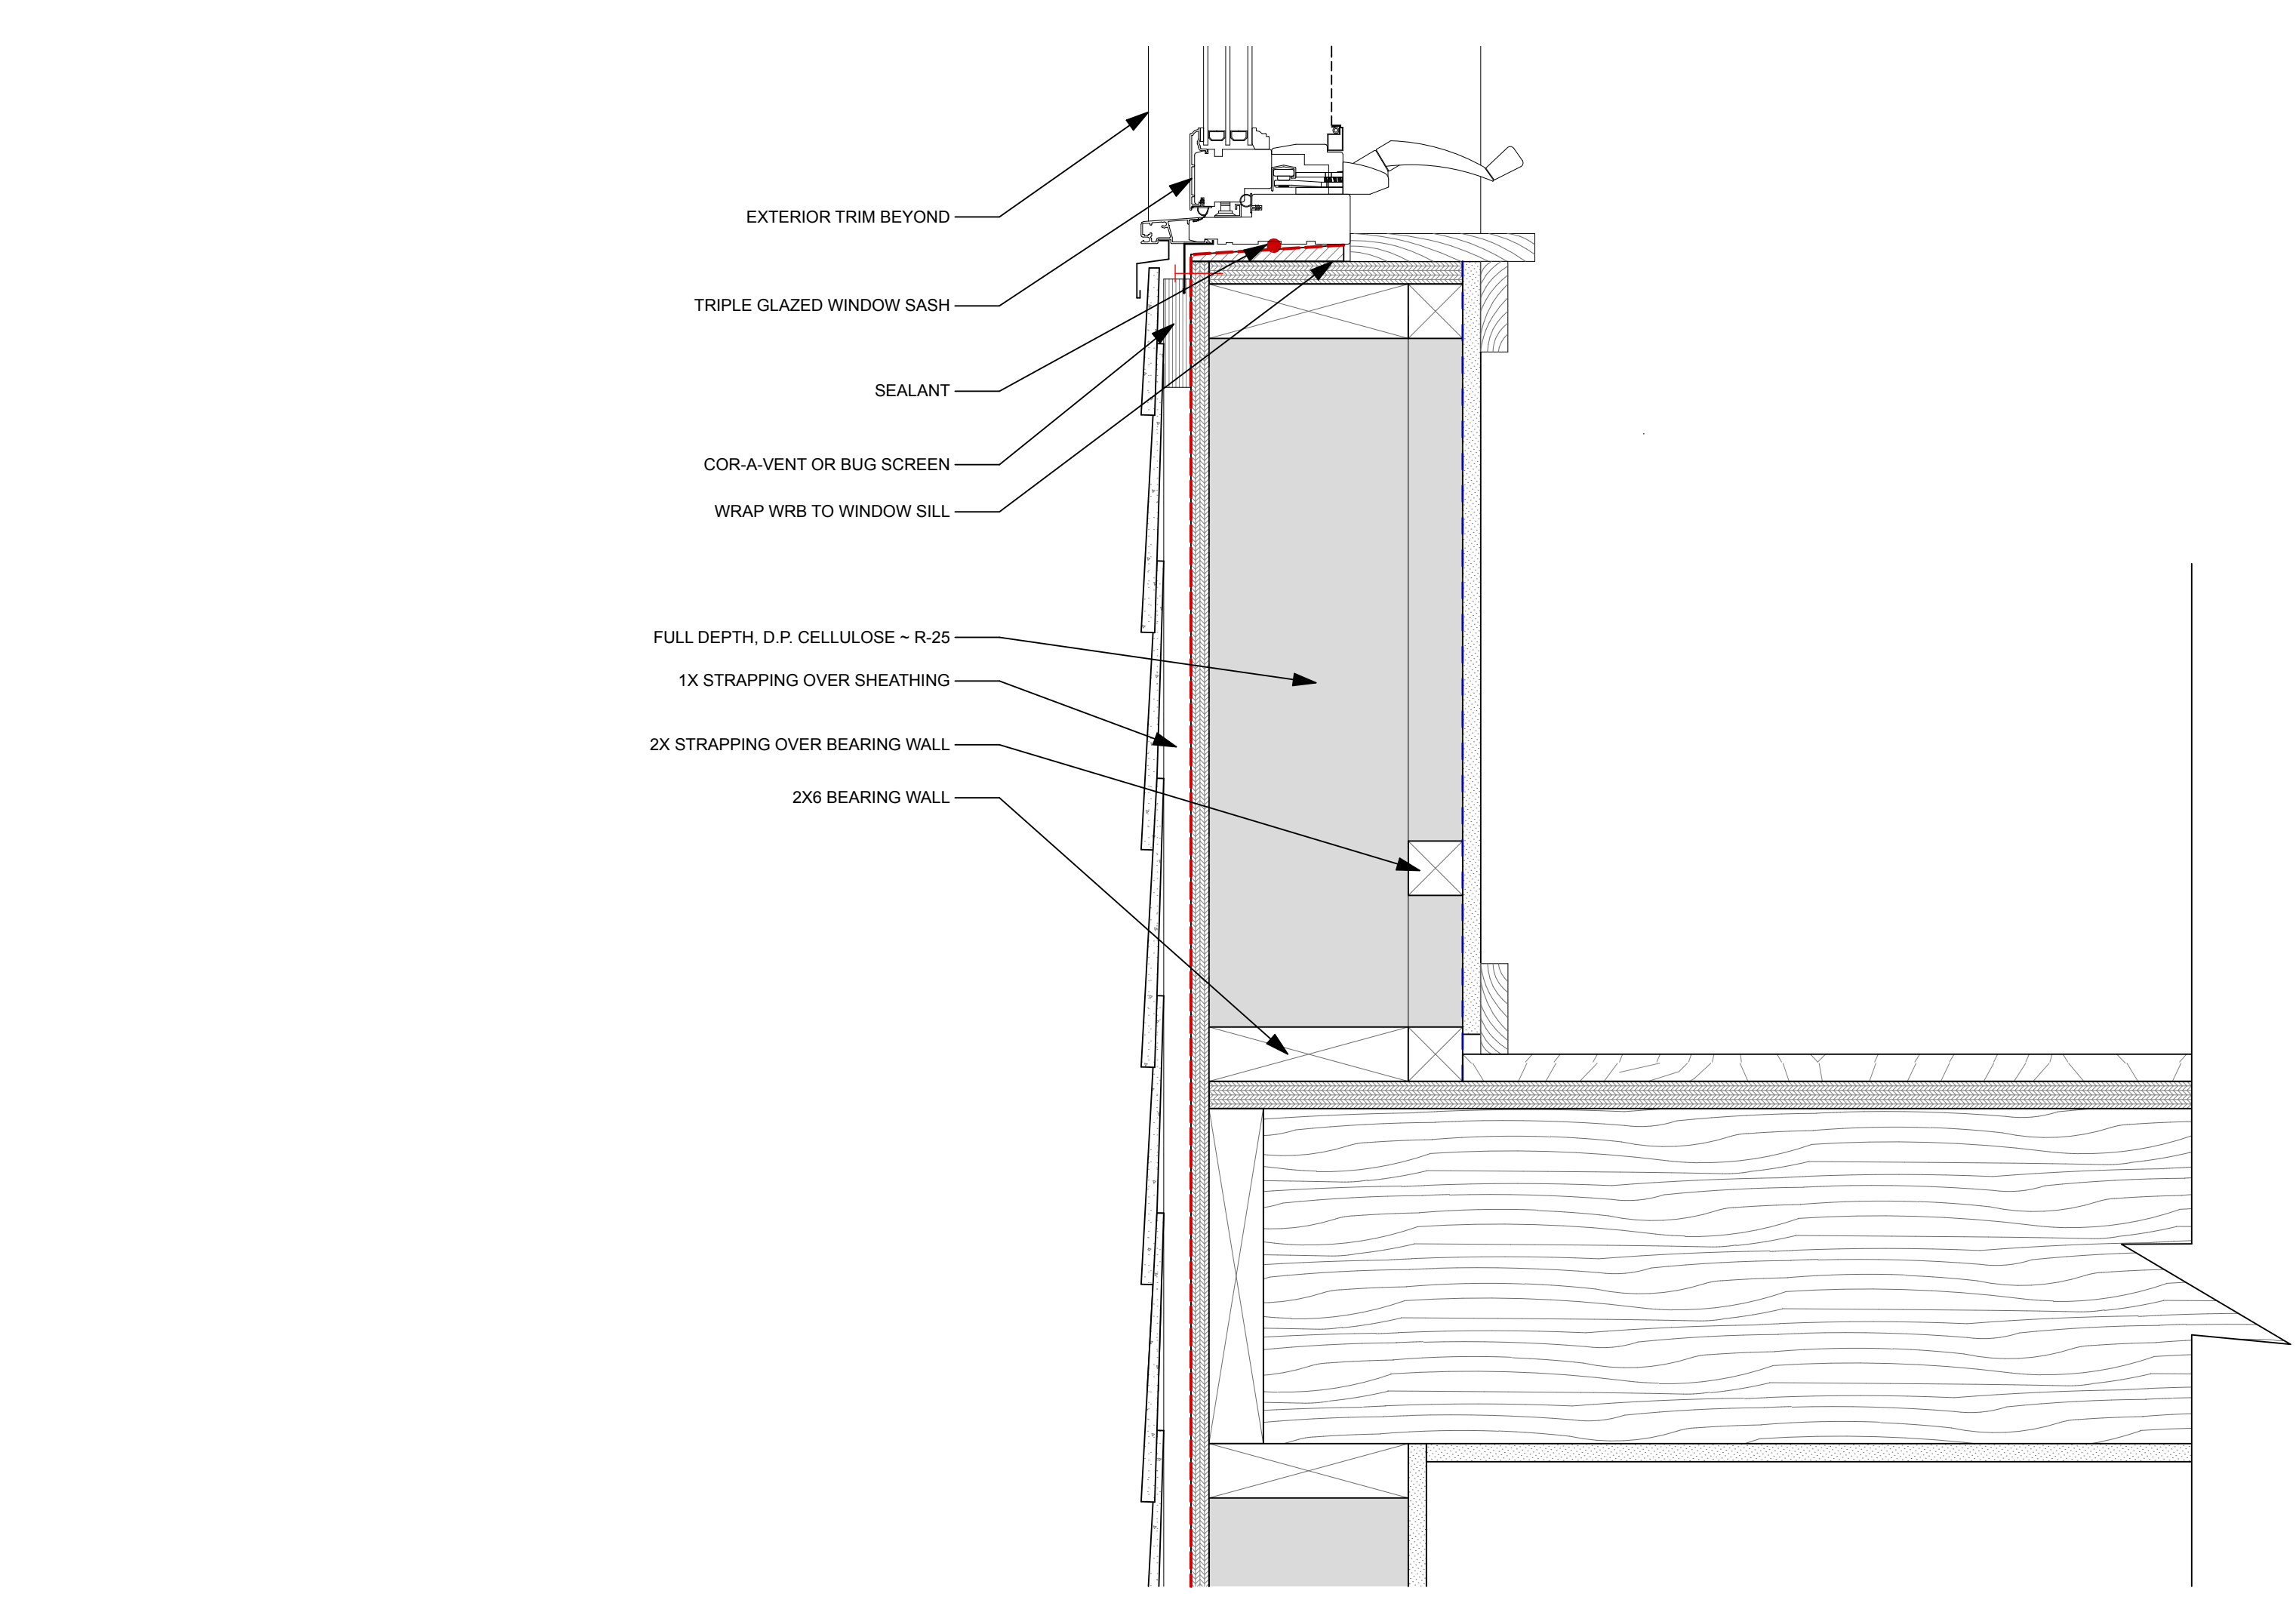

**2** SIDING DETAILS  
SCALE: 6" = 1'-0"

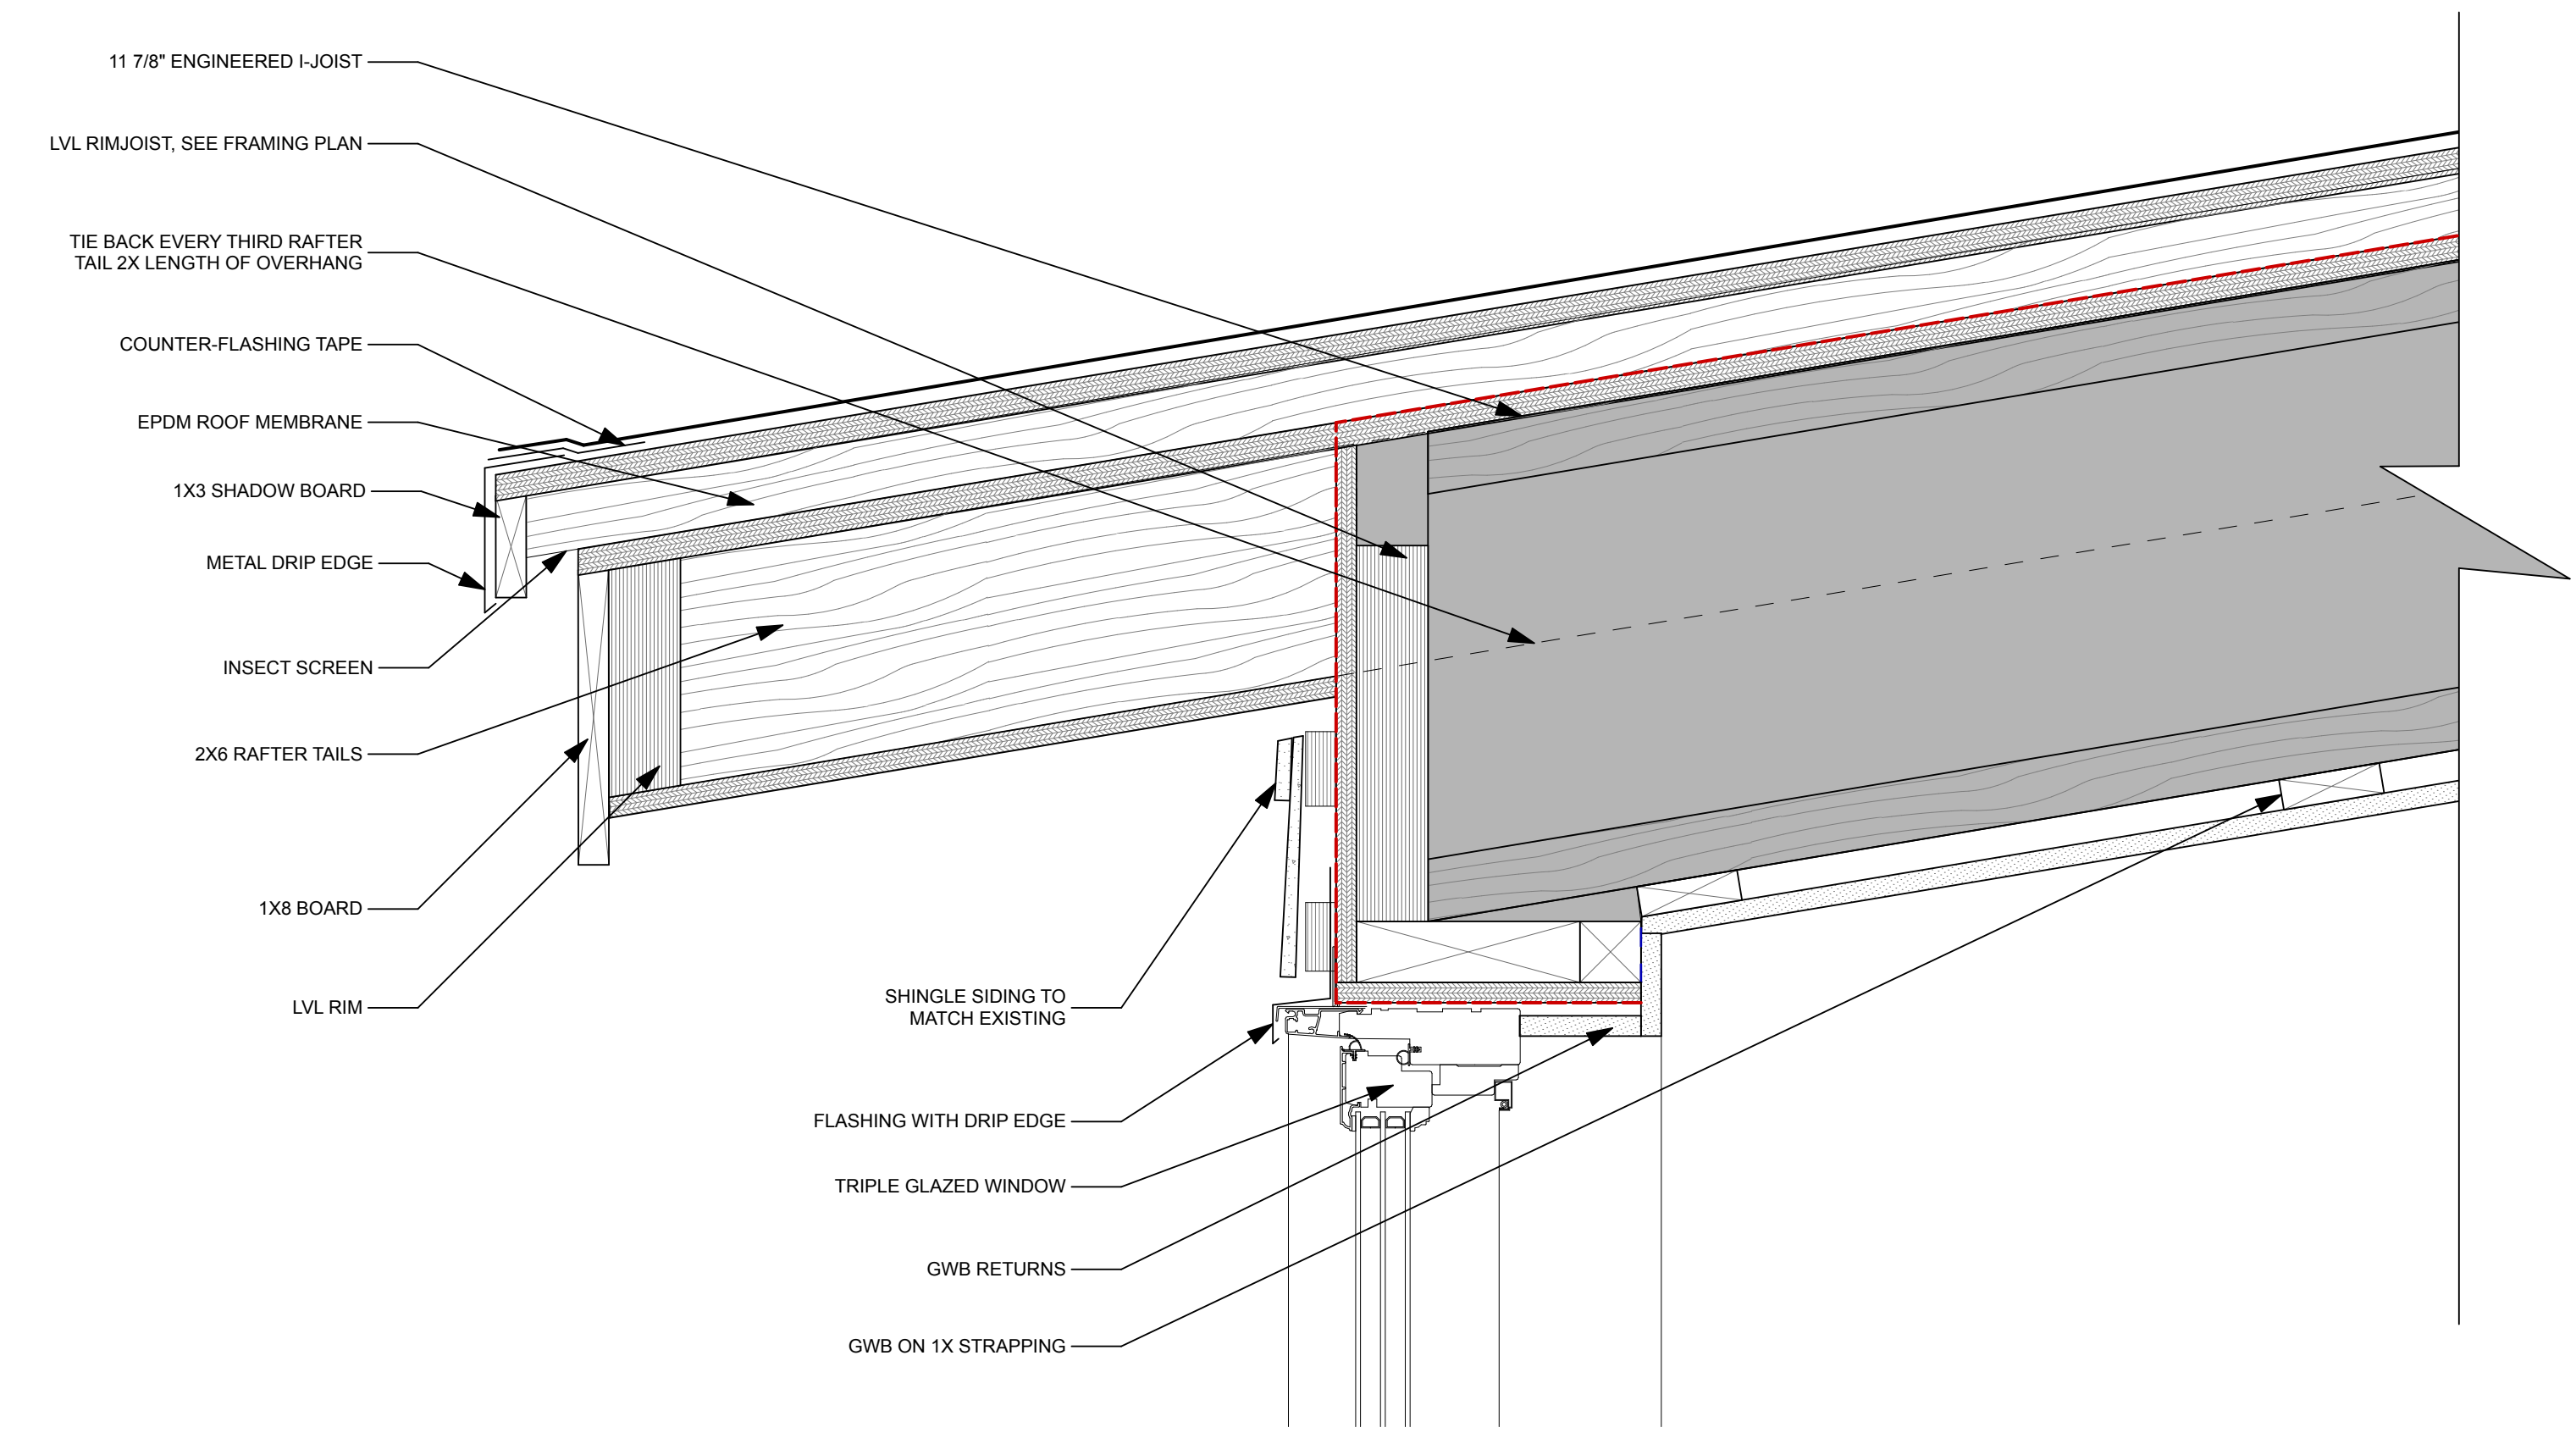

**1** DORMER ADDITION  
SCALE: 3" = 1'-0"

NOT FOR CONSTRUCTION

FOR PERMIT