



51 PROSPECT - ELEVATIONS -

FROM DRIVEWAY

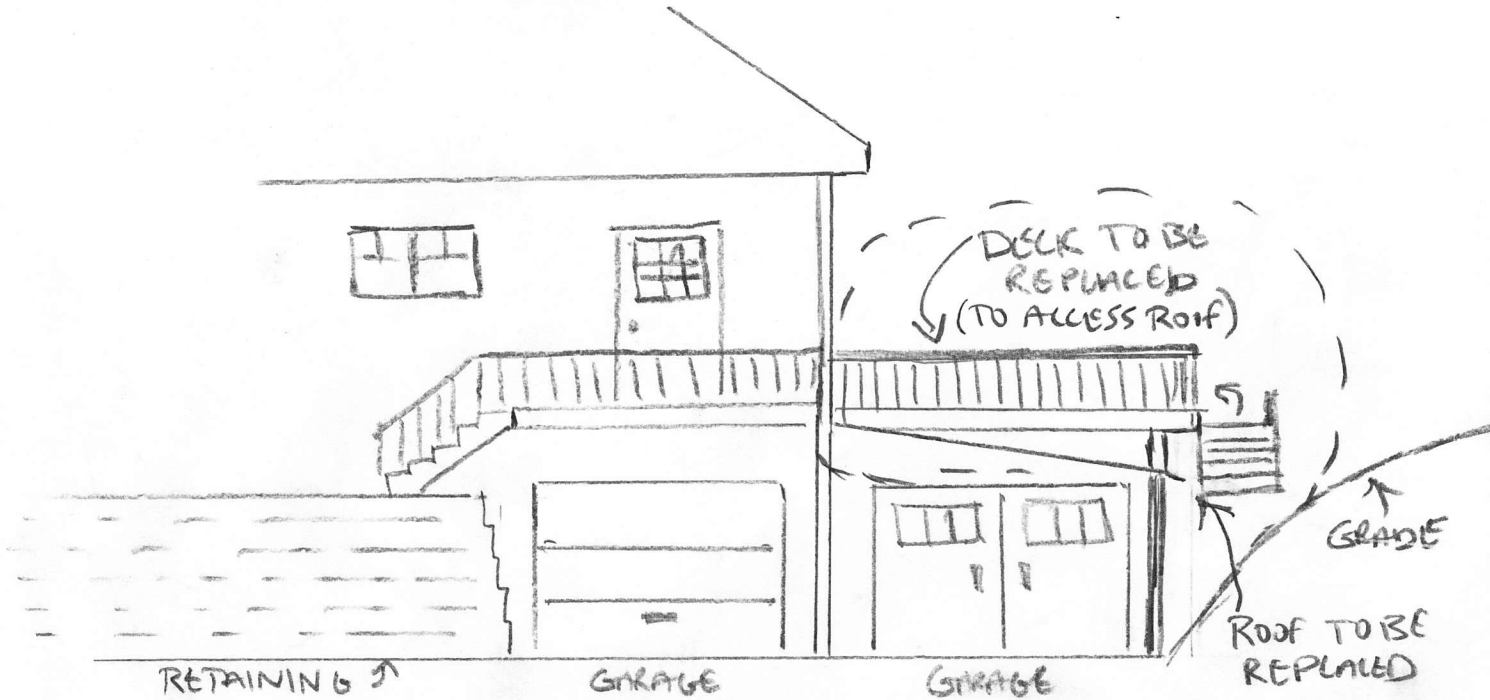

FROM BACK YARD

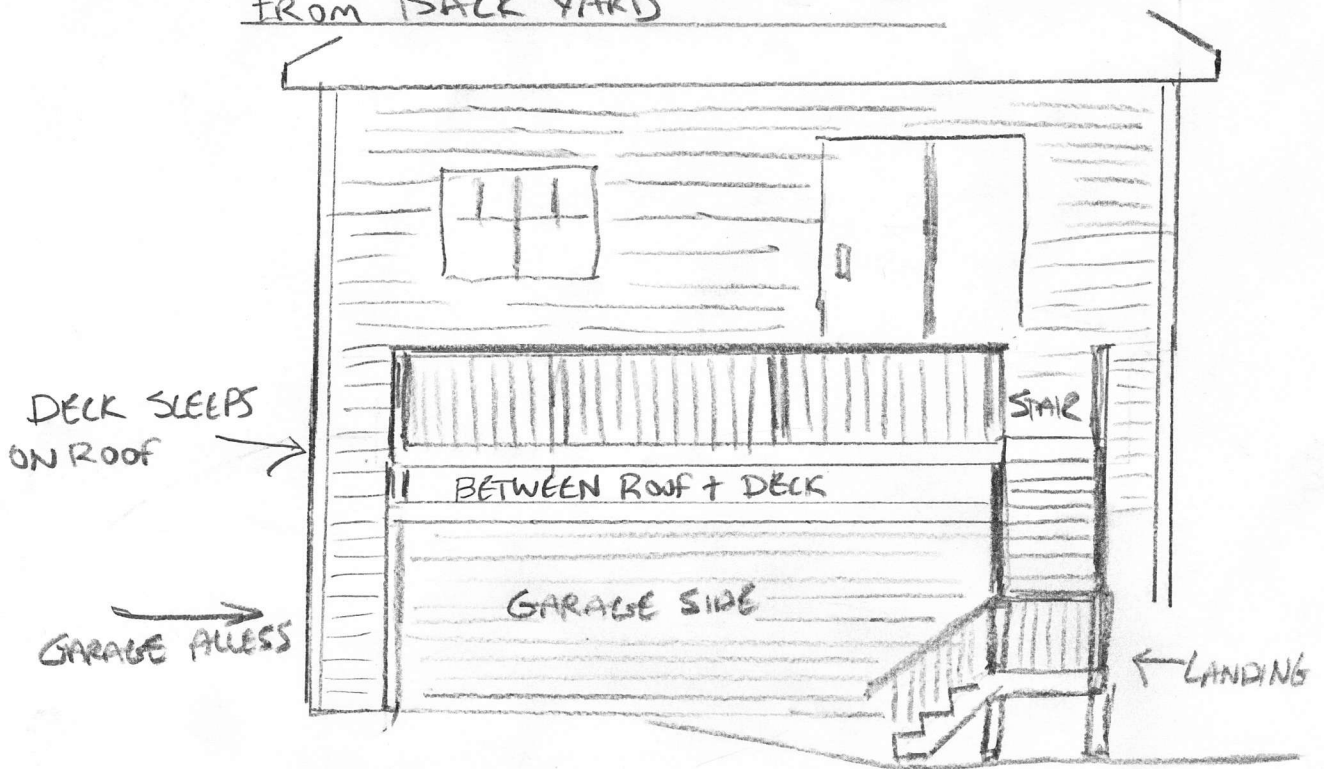

BACK YARD