





PLAN 1/4" = 1'-0"

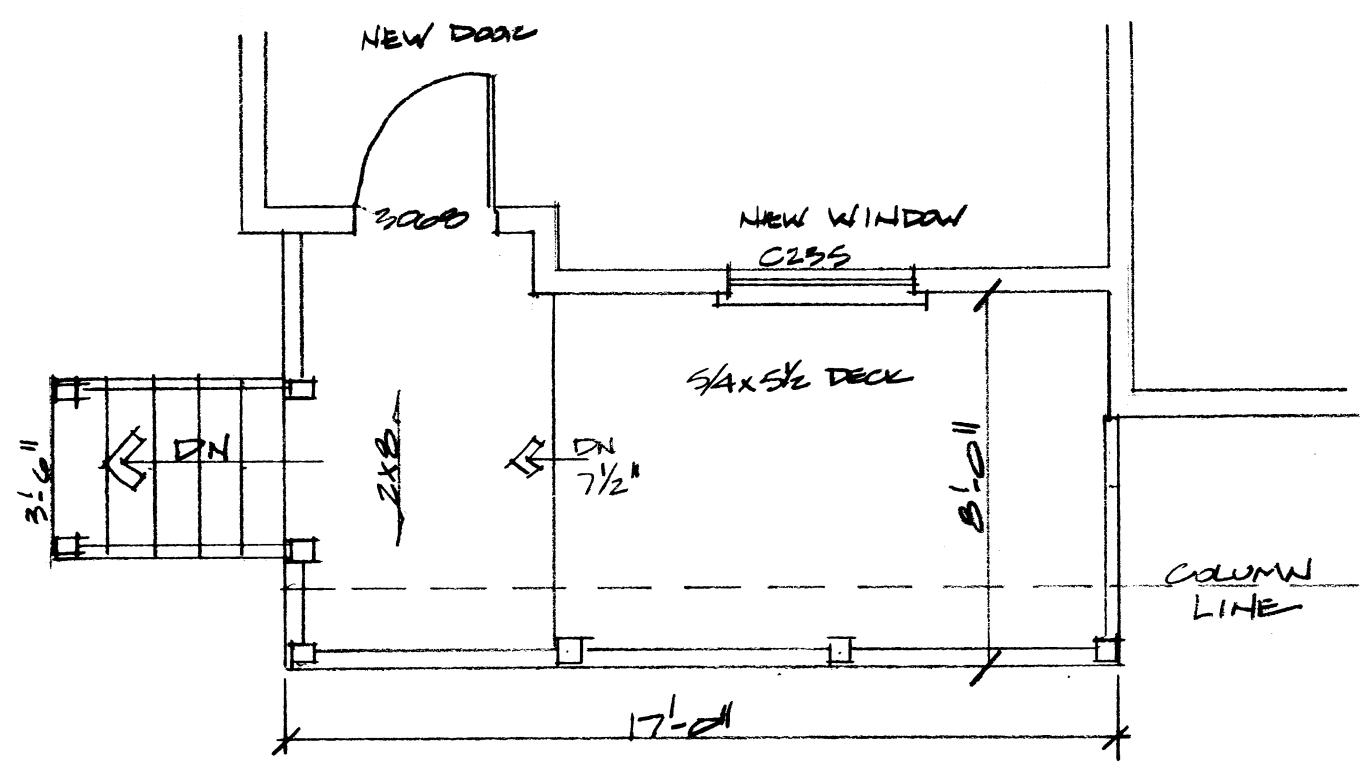

STAIRS: 4-2X12 STRINGERS
 RISER: 7 3/4" RUN: 11"
 CLOSED RISERS - 2x6" HANDRAIL

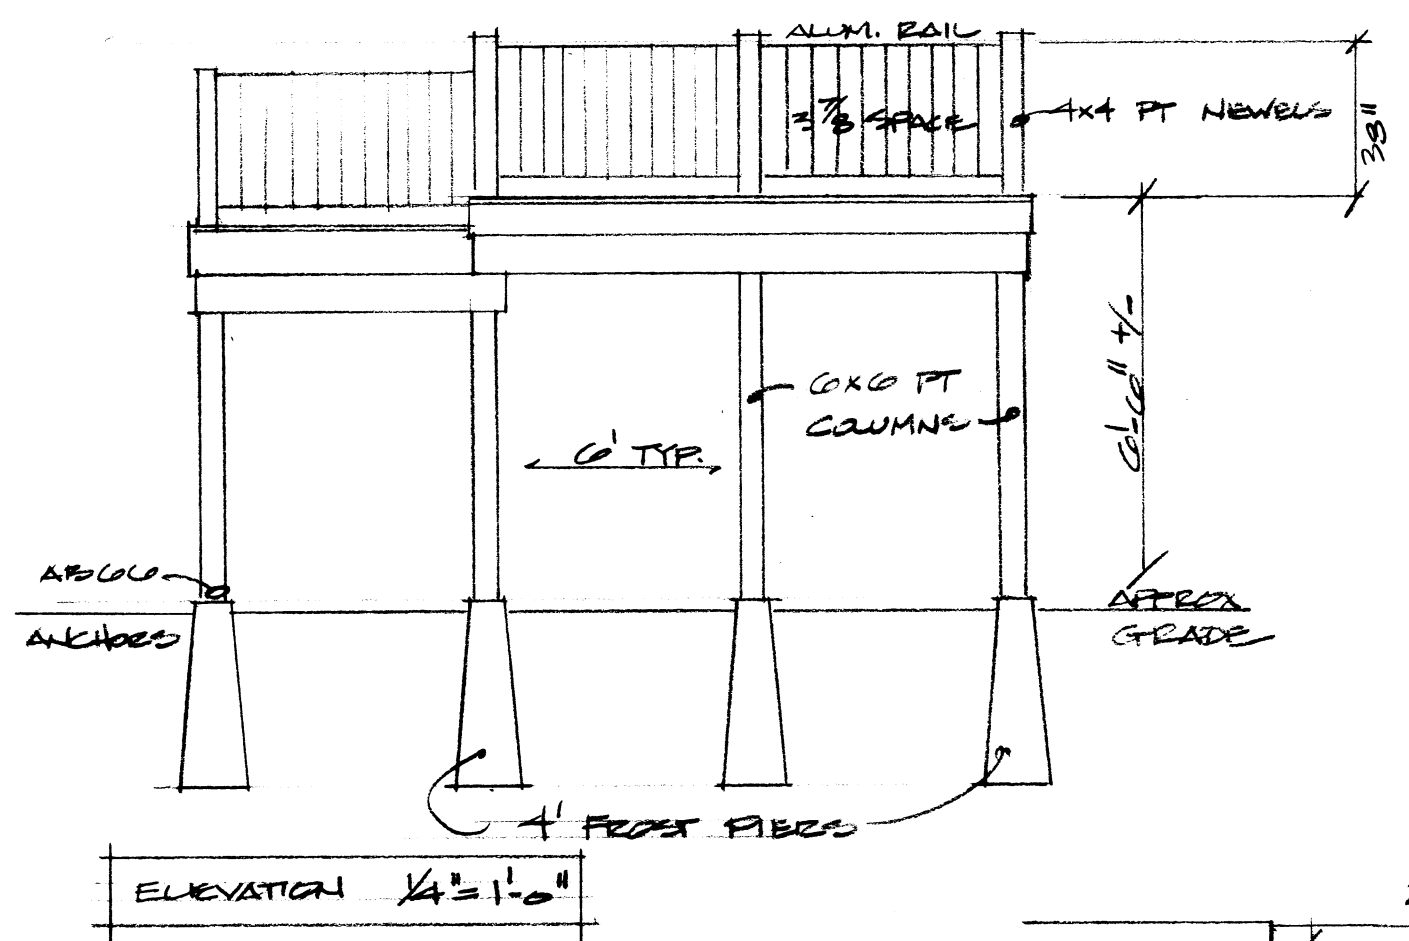

BEAM DETAIL
 NTS

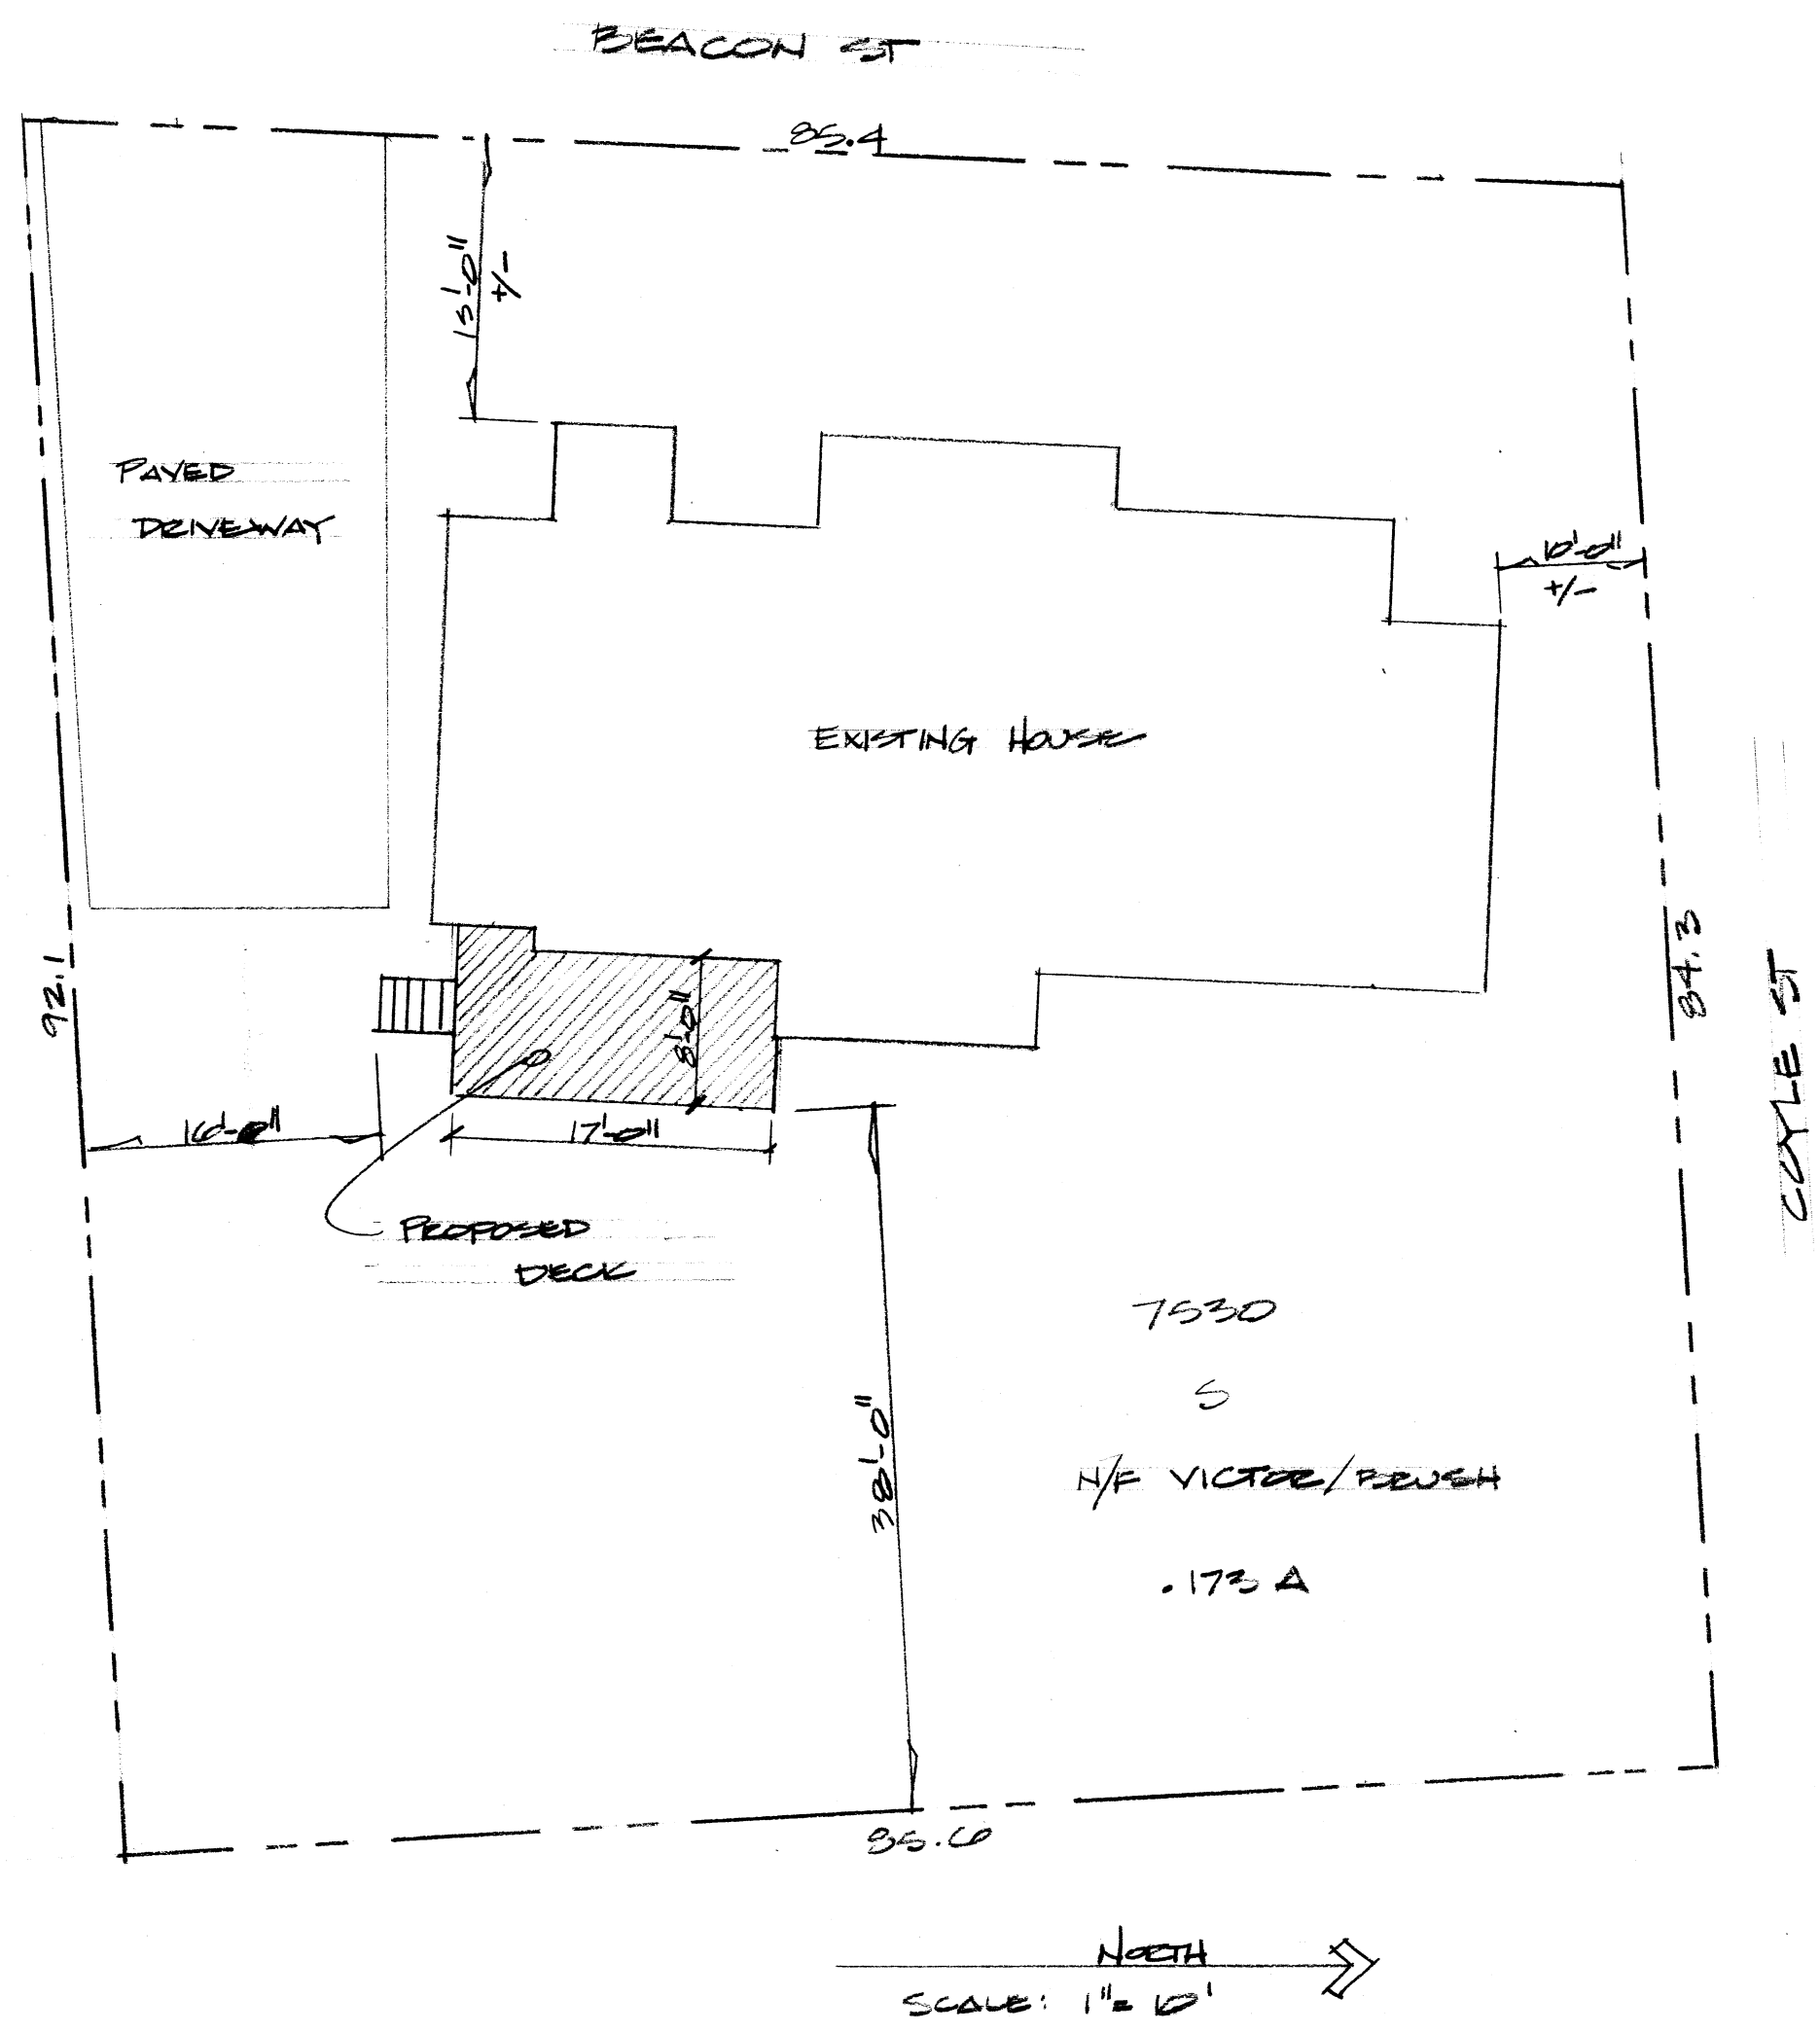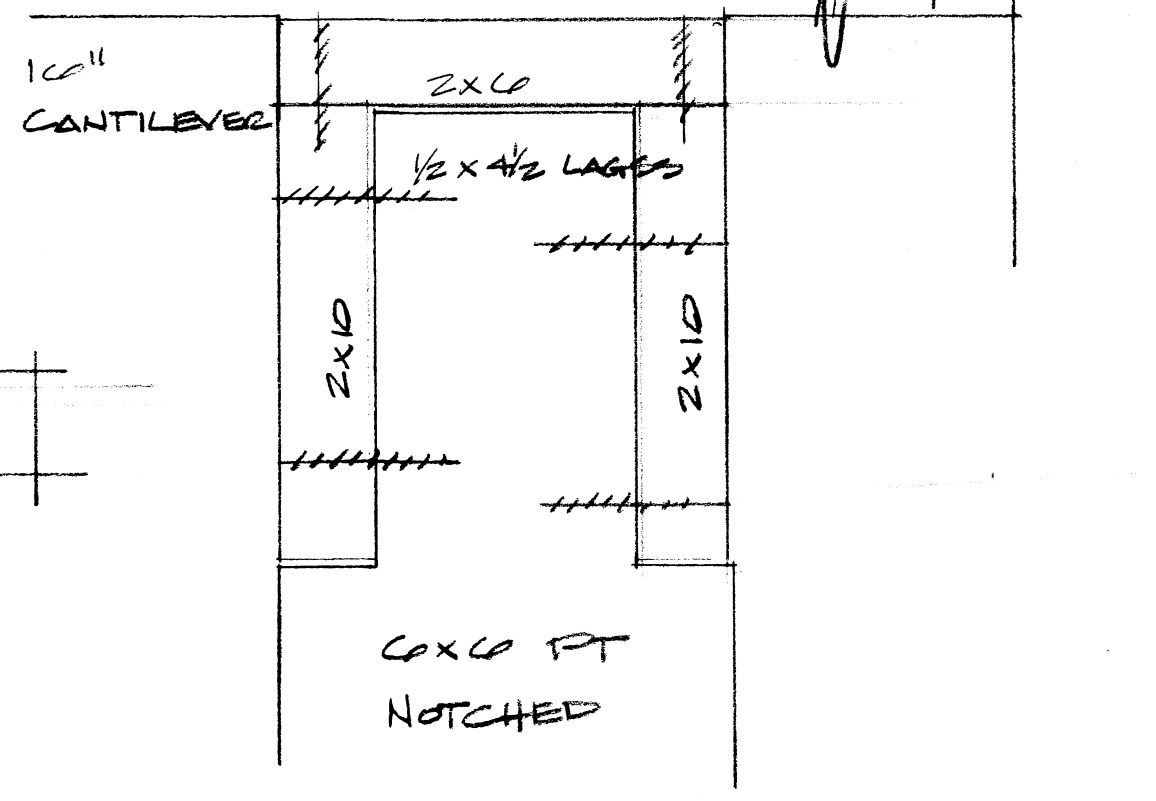

North
 SCALE: 1" = 10'

PROJECT
 Proposed Deck for
 VICTOR/BRUSH

SCALE
 AS NOTED
 DATE
 4/25/12
 JOB NUMBER

REVISION
 APPROVED
 DRAWN BY

TITLE
 DECK PLAN, DETAILS
 PLOT PLAN
 SHEET NUMBER
 1 of 1



141011

SPILLER'S