


FIRST FLOOR DEMOLITION PLAN
SCALE: 1/4" = 1'-0"

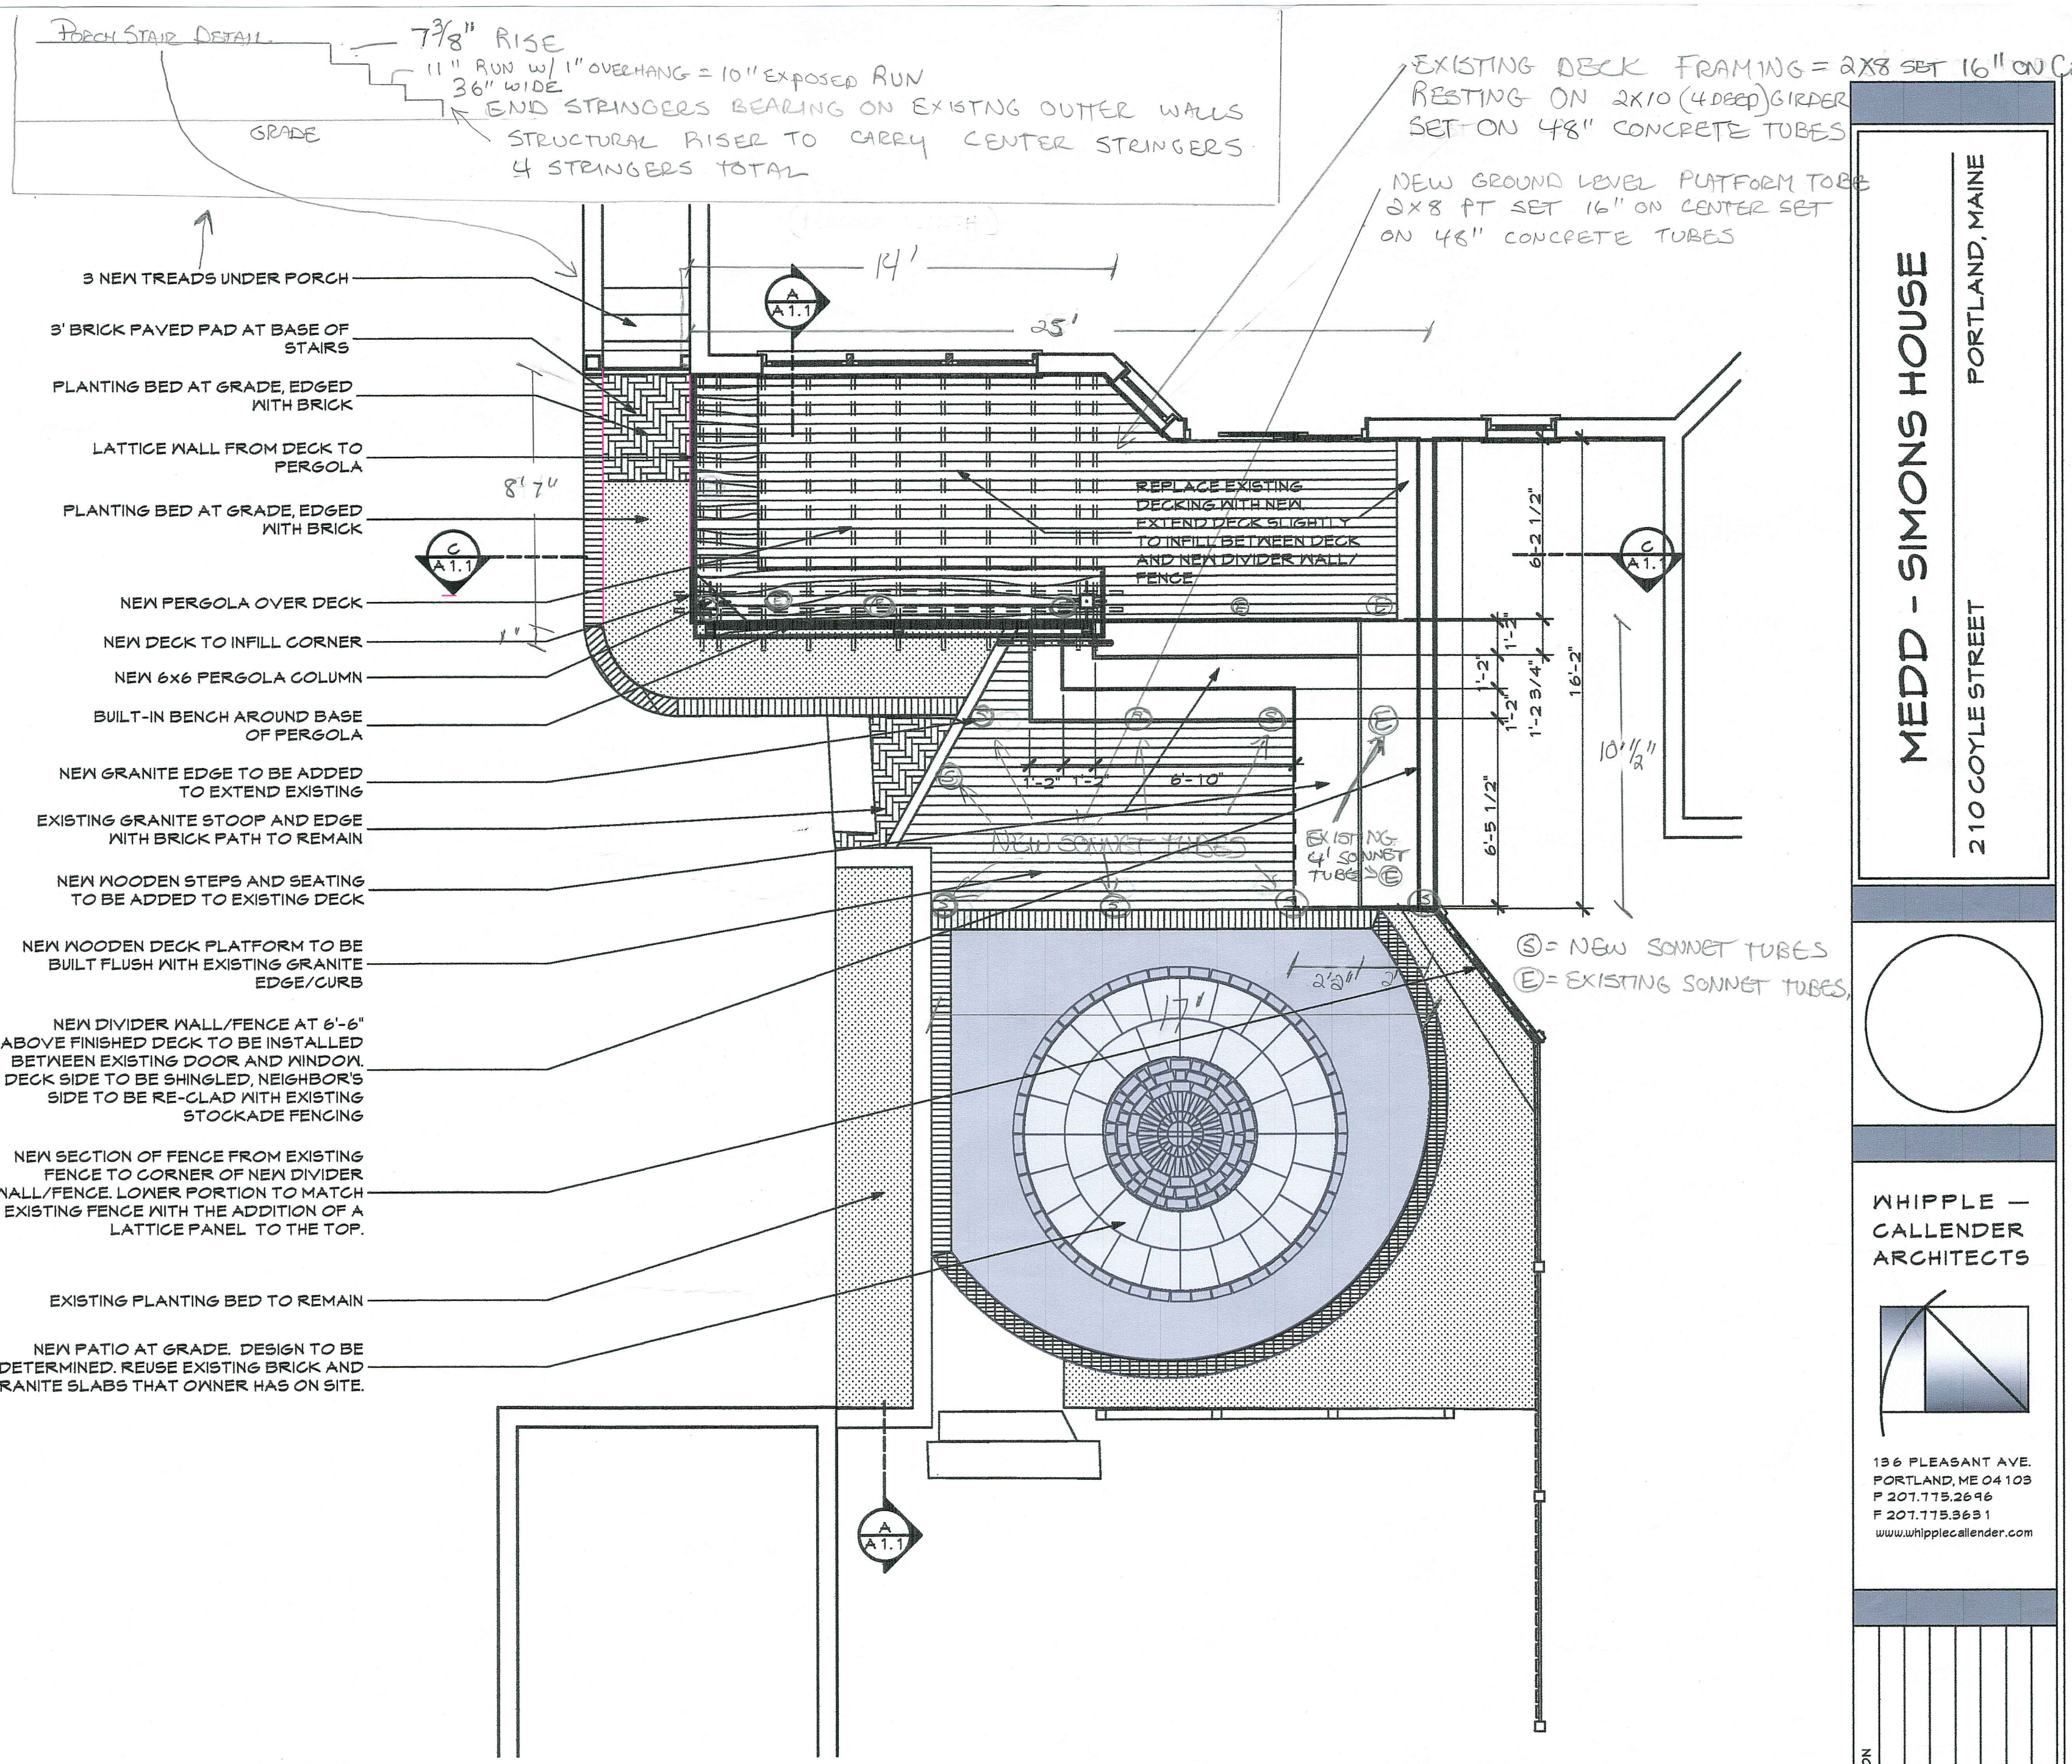


FIRST FLOOR NEW PLAN
SCALE: 1/4" = 1'-0"

BENCH DETAIL
2x6 G/F FRAME MOUNTED TO 6x6 POSTS
2x8 BACKREST SUPPORTS
5/4" DECKING FOR SEAT & BACKREST


DECK STAIR DETAIL:
RISE = 6 7/8" (CLOSED RISERS)
RUN = 14"
STACKED BOX FRAME @ 16" OC

SITTING/GREENERY AREA DETAIL:
RISE = 13"
RUN = 2' (TOP) TO 2 1/2" (SITTING AREA)
BOX FRAME @ 16" OC w/ 2x8 FRAMING
4x4 MORTISED POST SUPPORTS

PERGOLA DETAIL
6x6 POSTS
2x10 RAFTERS SET 16" OC
2x10 CROSS BEAM (DOUBLE)
2x8 WALL LEDGER

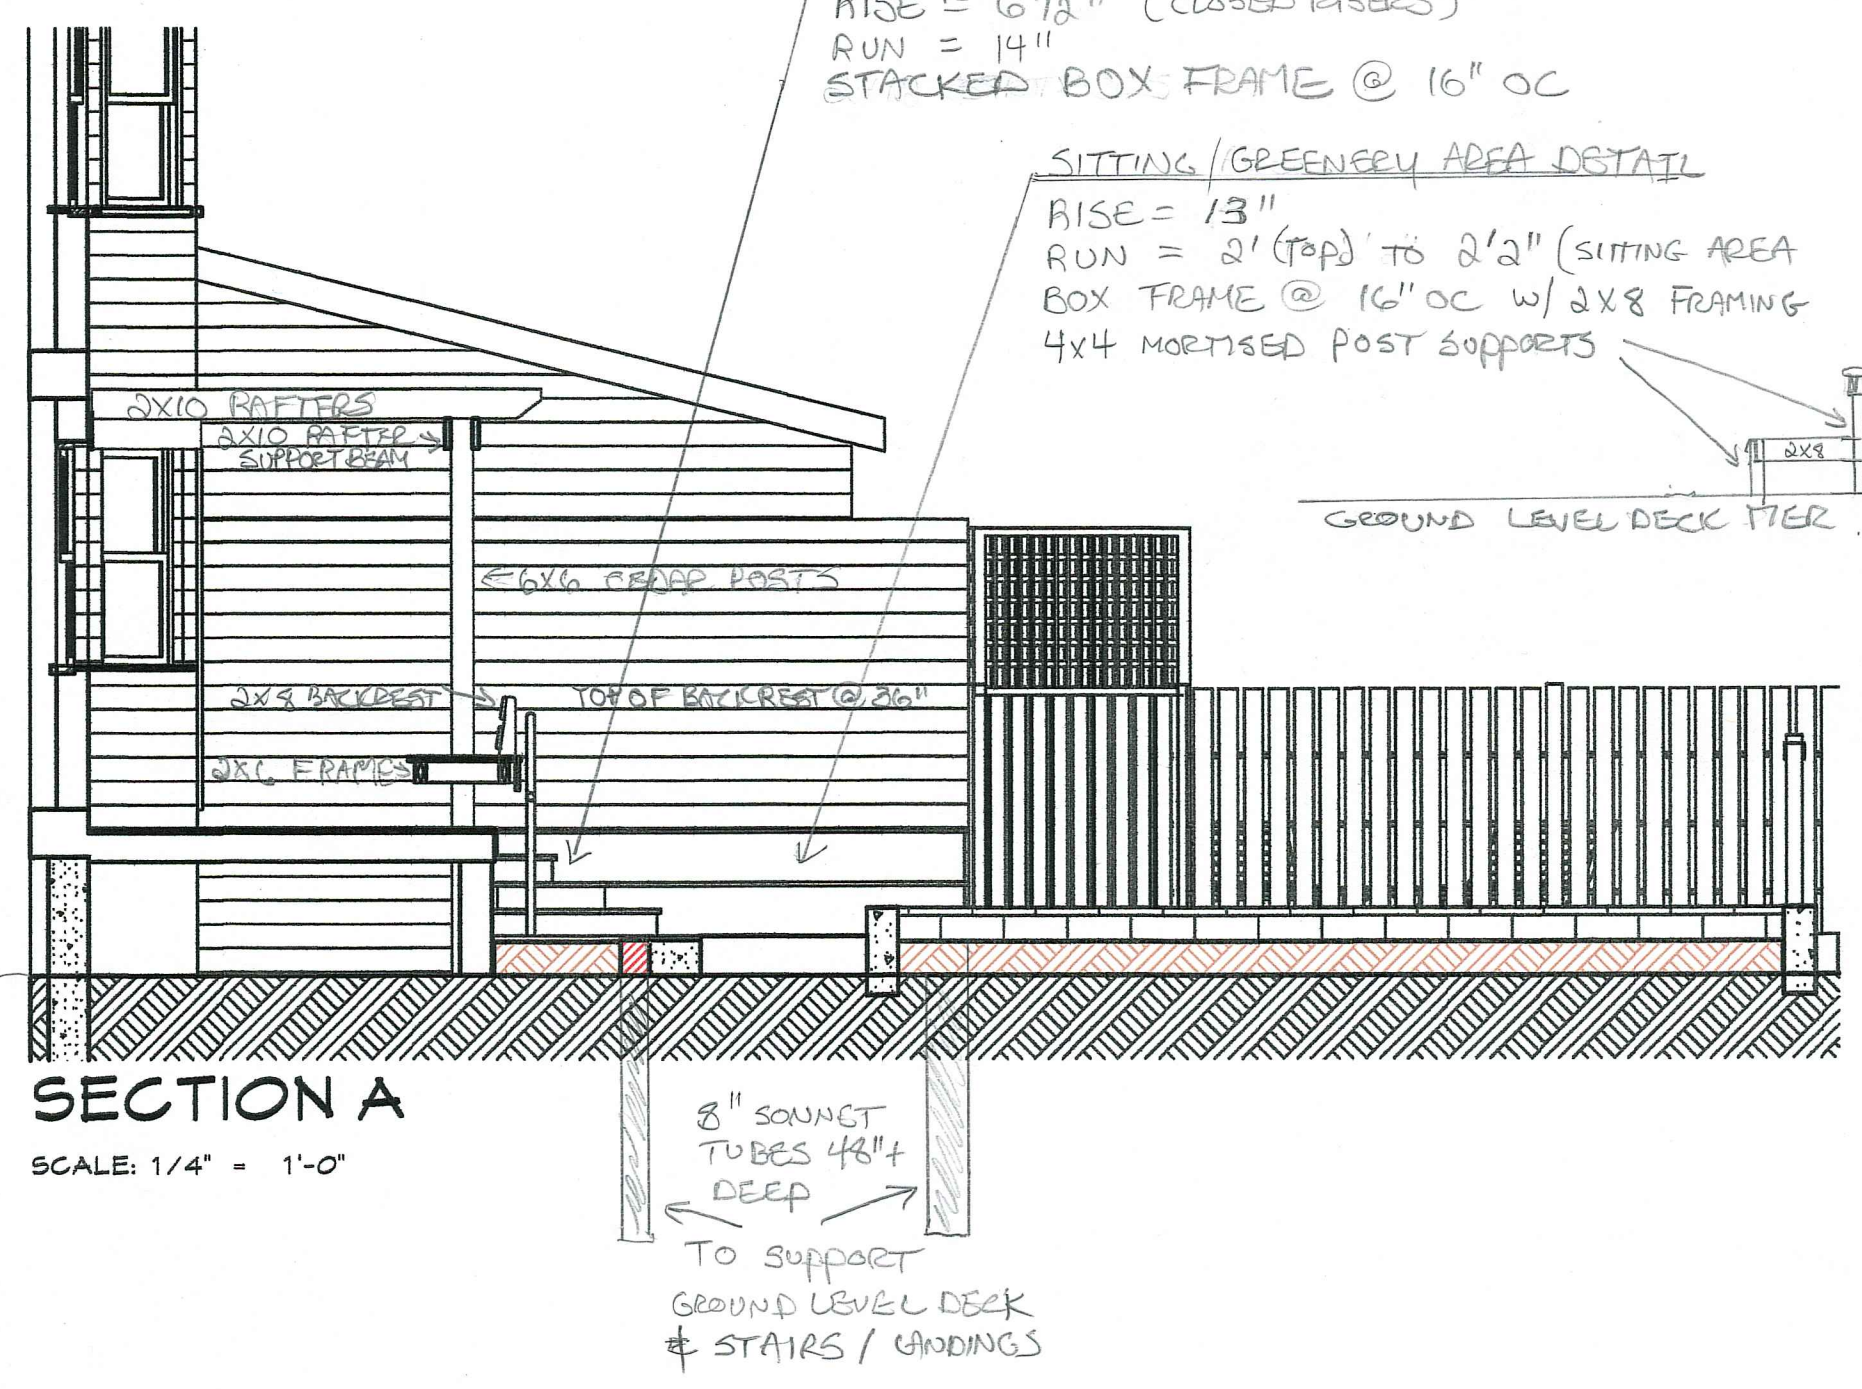

SECTION A
SCALE: 1/4" = 1'-0"

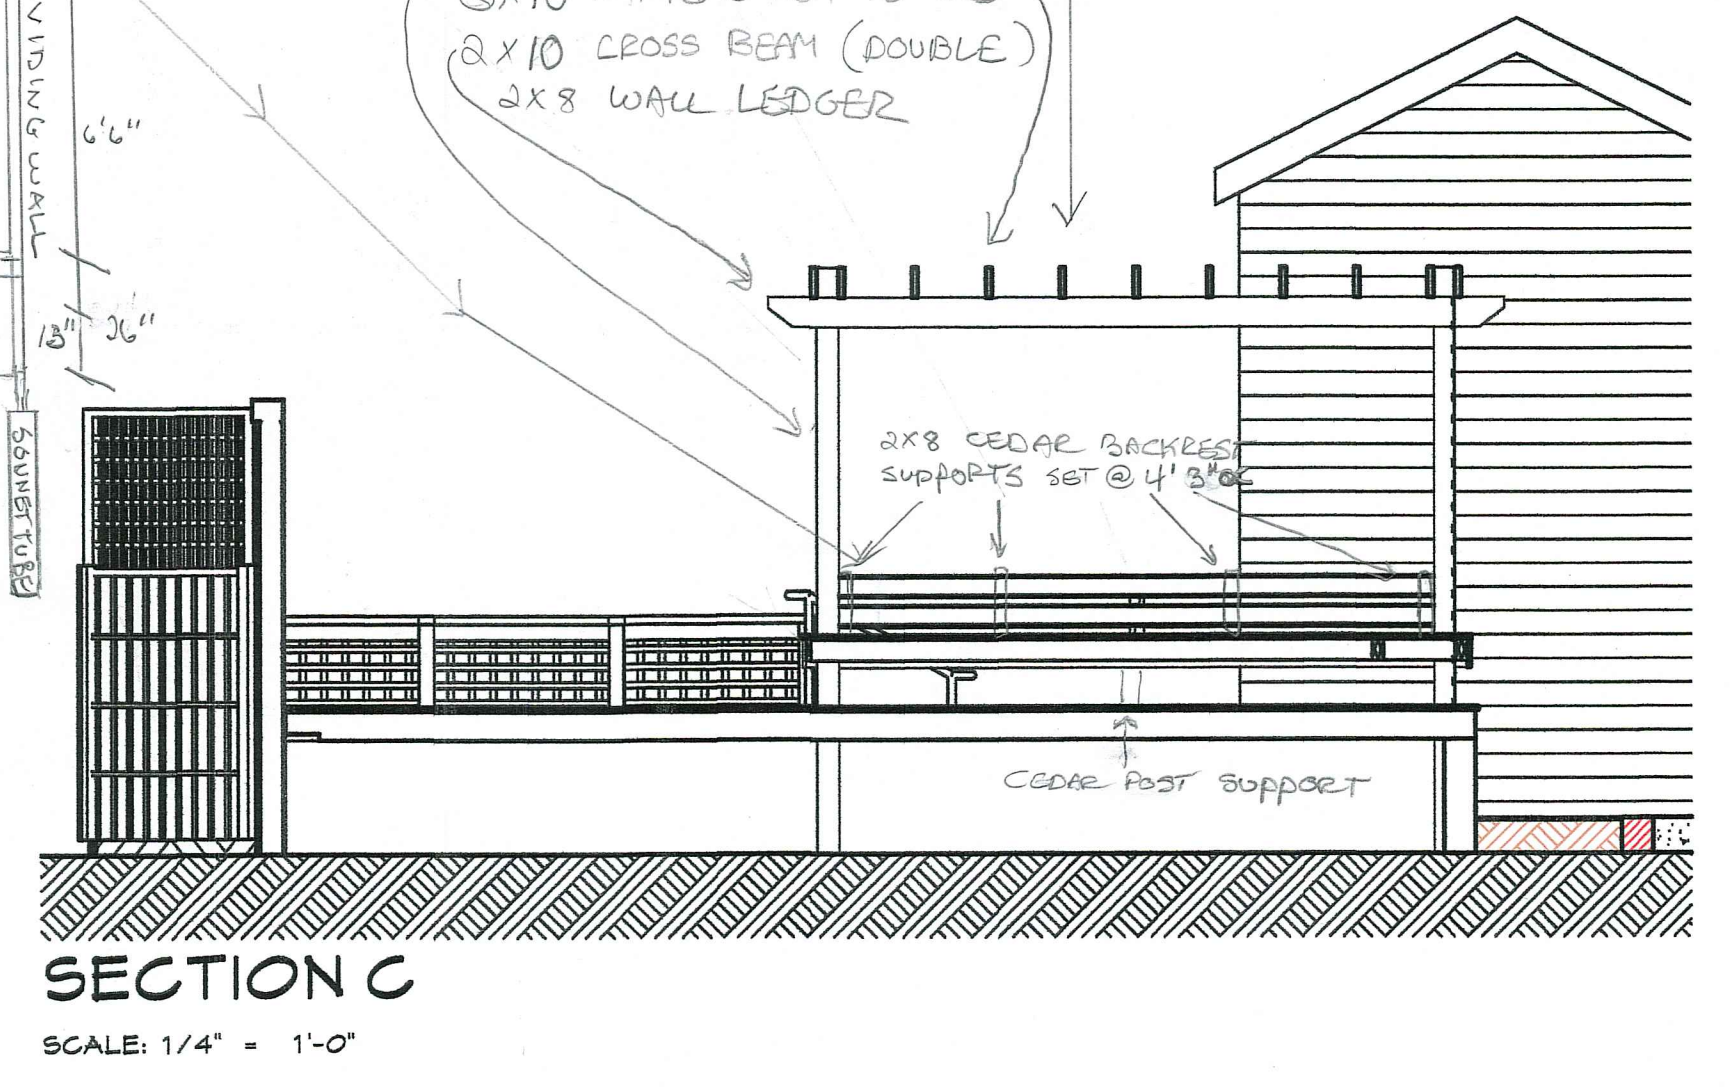

SECTION C
SCALE: 1/4" = 1'-0"



3D VIEW
SCALE: 1:2.25

PRELIMINARY PLANS - NOT FOR CONSTRUCTION

THIS DRAWING IS AN INSTRUMENT OF SERVICE AND SHALL REMAIN THE PROPERTY OF WHIPPLE CALLENDER ARCHITECTS. IT SHALL NOT BE USED FOR ANY OTHER PURPOSE THAT FOR WHICH IT IS SPECIFICALLY PURNISHED.

MEDD - SIMONS HOUSE
210 COYLE STREET
PORTLAND, MAINE

WHIPPLE - CALLENDER ARCHITECTS
136 PLEASANT AVE
PORTLAND, ME 04108
P 207.118.2646
F 207.118.3631
www.whipplecalender.com

DESCRIPTION

A1.1