



96 Lincoln 3rd Floor. Previously Approved
 Top View 7/20/12 2012-05-4076-
 Bathroom Redesign ALTCOMM

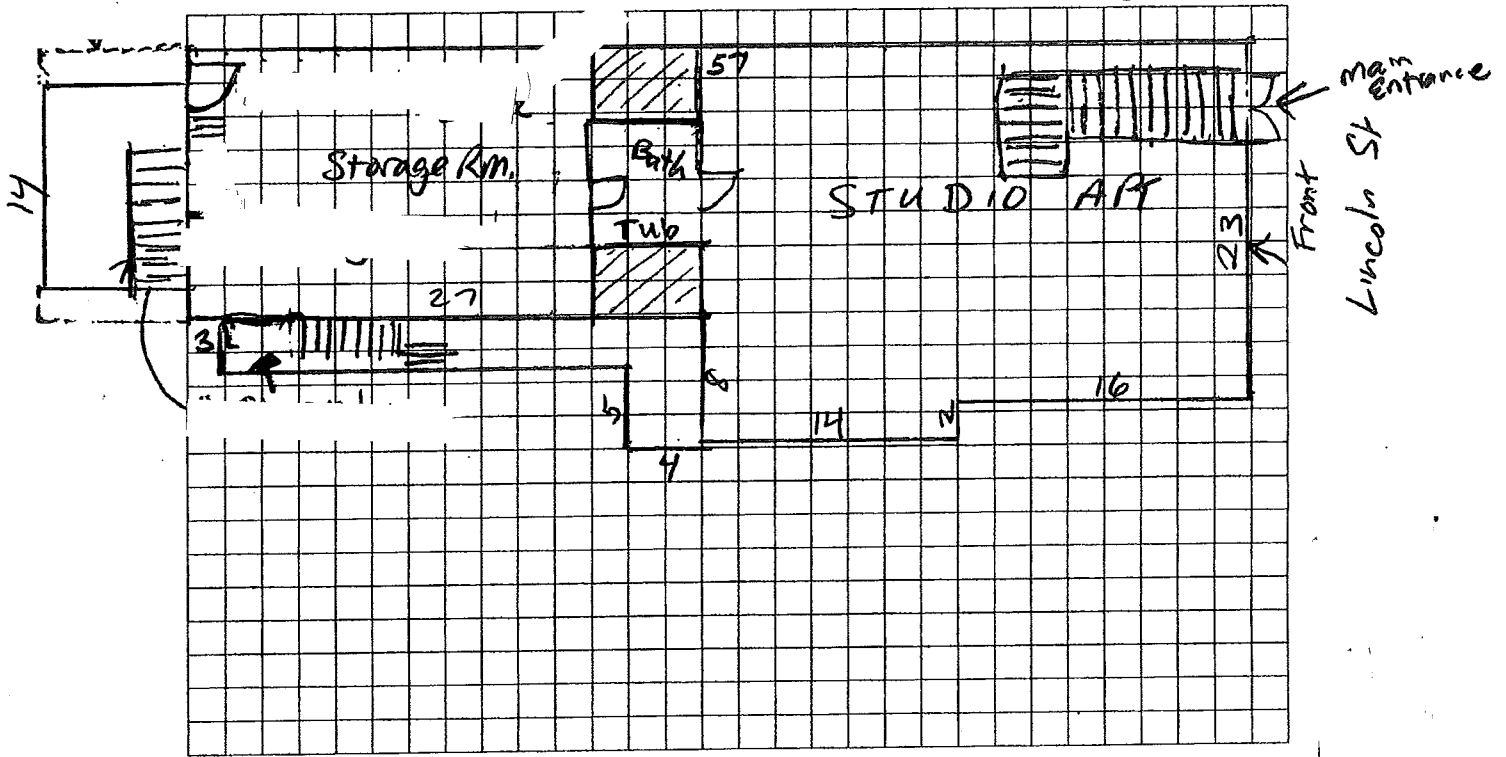

Redesign Bathroom
 By installing interior partition
 No plumbing changes

New ventilation

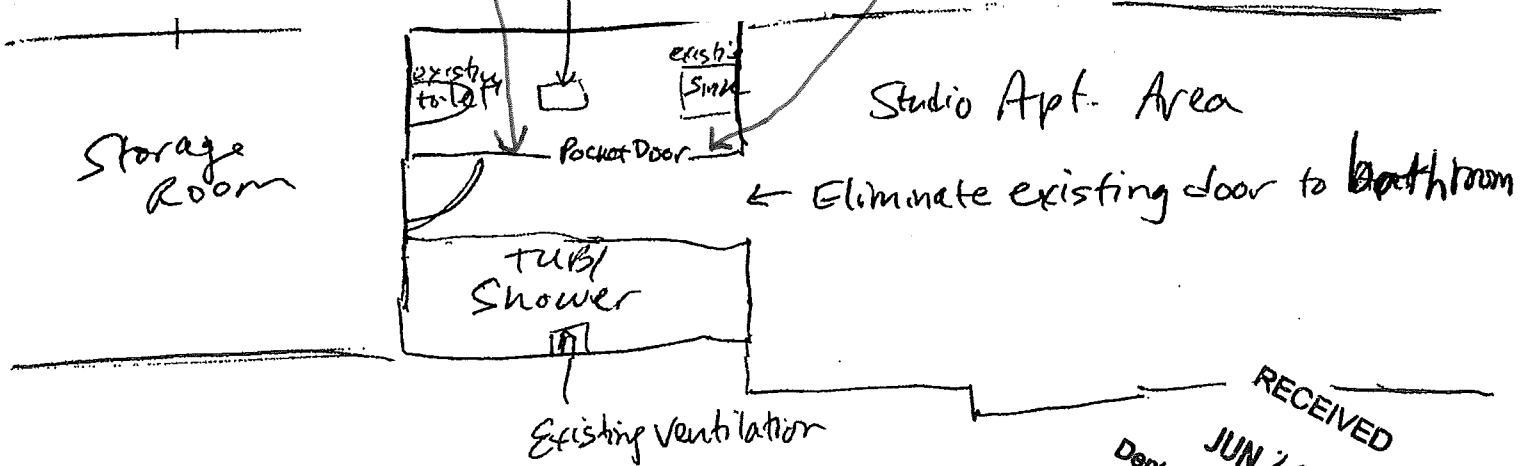

Redesigned Bath Room

RECEIVED
 JUN 29 2012
 Dept. of Building Inspections
 City of Portland Maine