


74 Lincoln St
side view
proposed

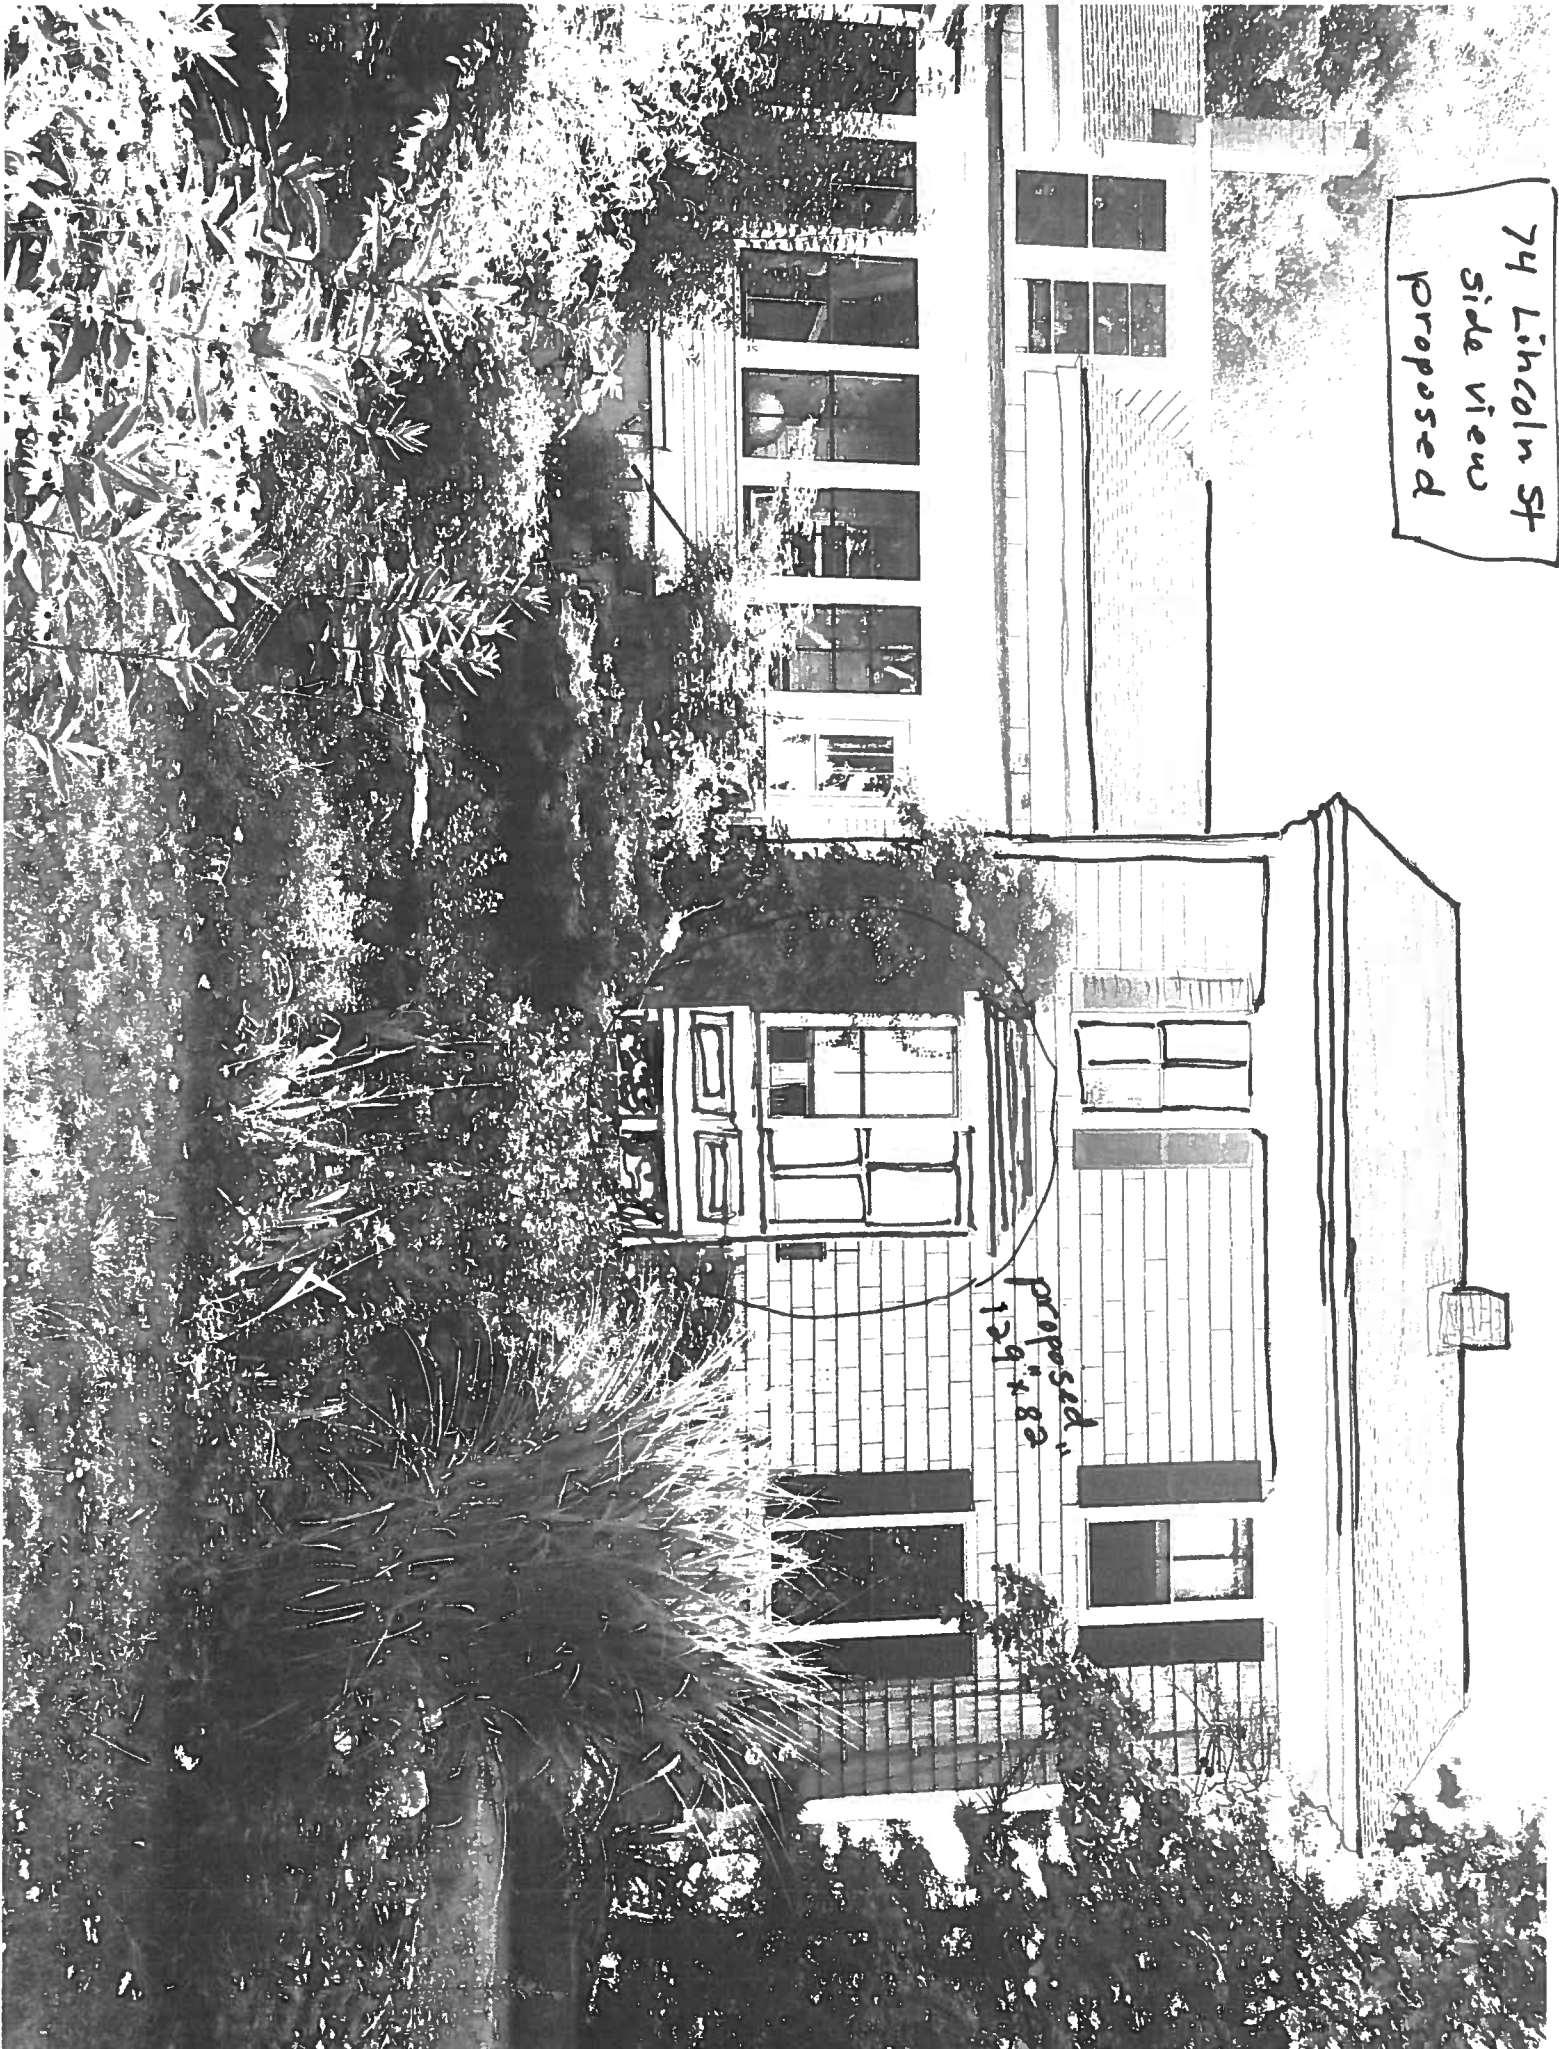

proposed
12' x 8' x 8'