


STANDARD ACCESSIBLE DIMENSIONING

A U.S. DEPARTMENT OF TRANSPORTATION R7-8 (RESERVED PARKING) AND SUPPLEMENTAL SIGNS AS NOTED ABOVE MUST BE MOUNTED ON A PERMANENT POST NO LOWER THAN FOUR FEET FROM THE PAVEMENT. THE POST MUST BE MOUNTED IN THE CENTER OF THE 8 FOOT WIDE ACCESSIBLE PARKING SPACE, NO MORE THAN 5 FEET FROM THE FRONT OF THE PARKING SPACE. SEE ILLUSTRATION ABOVE.

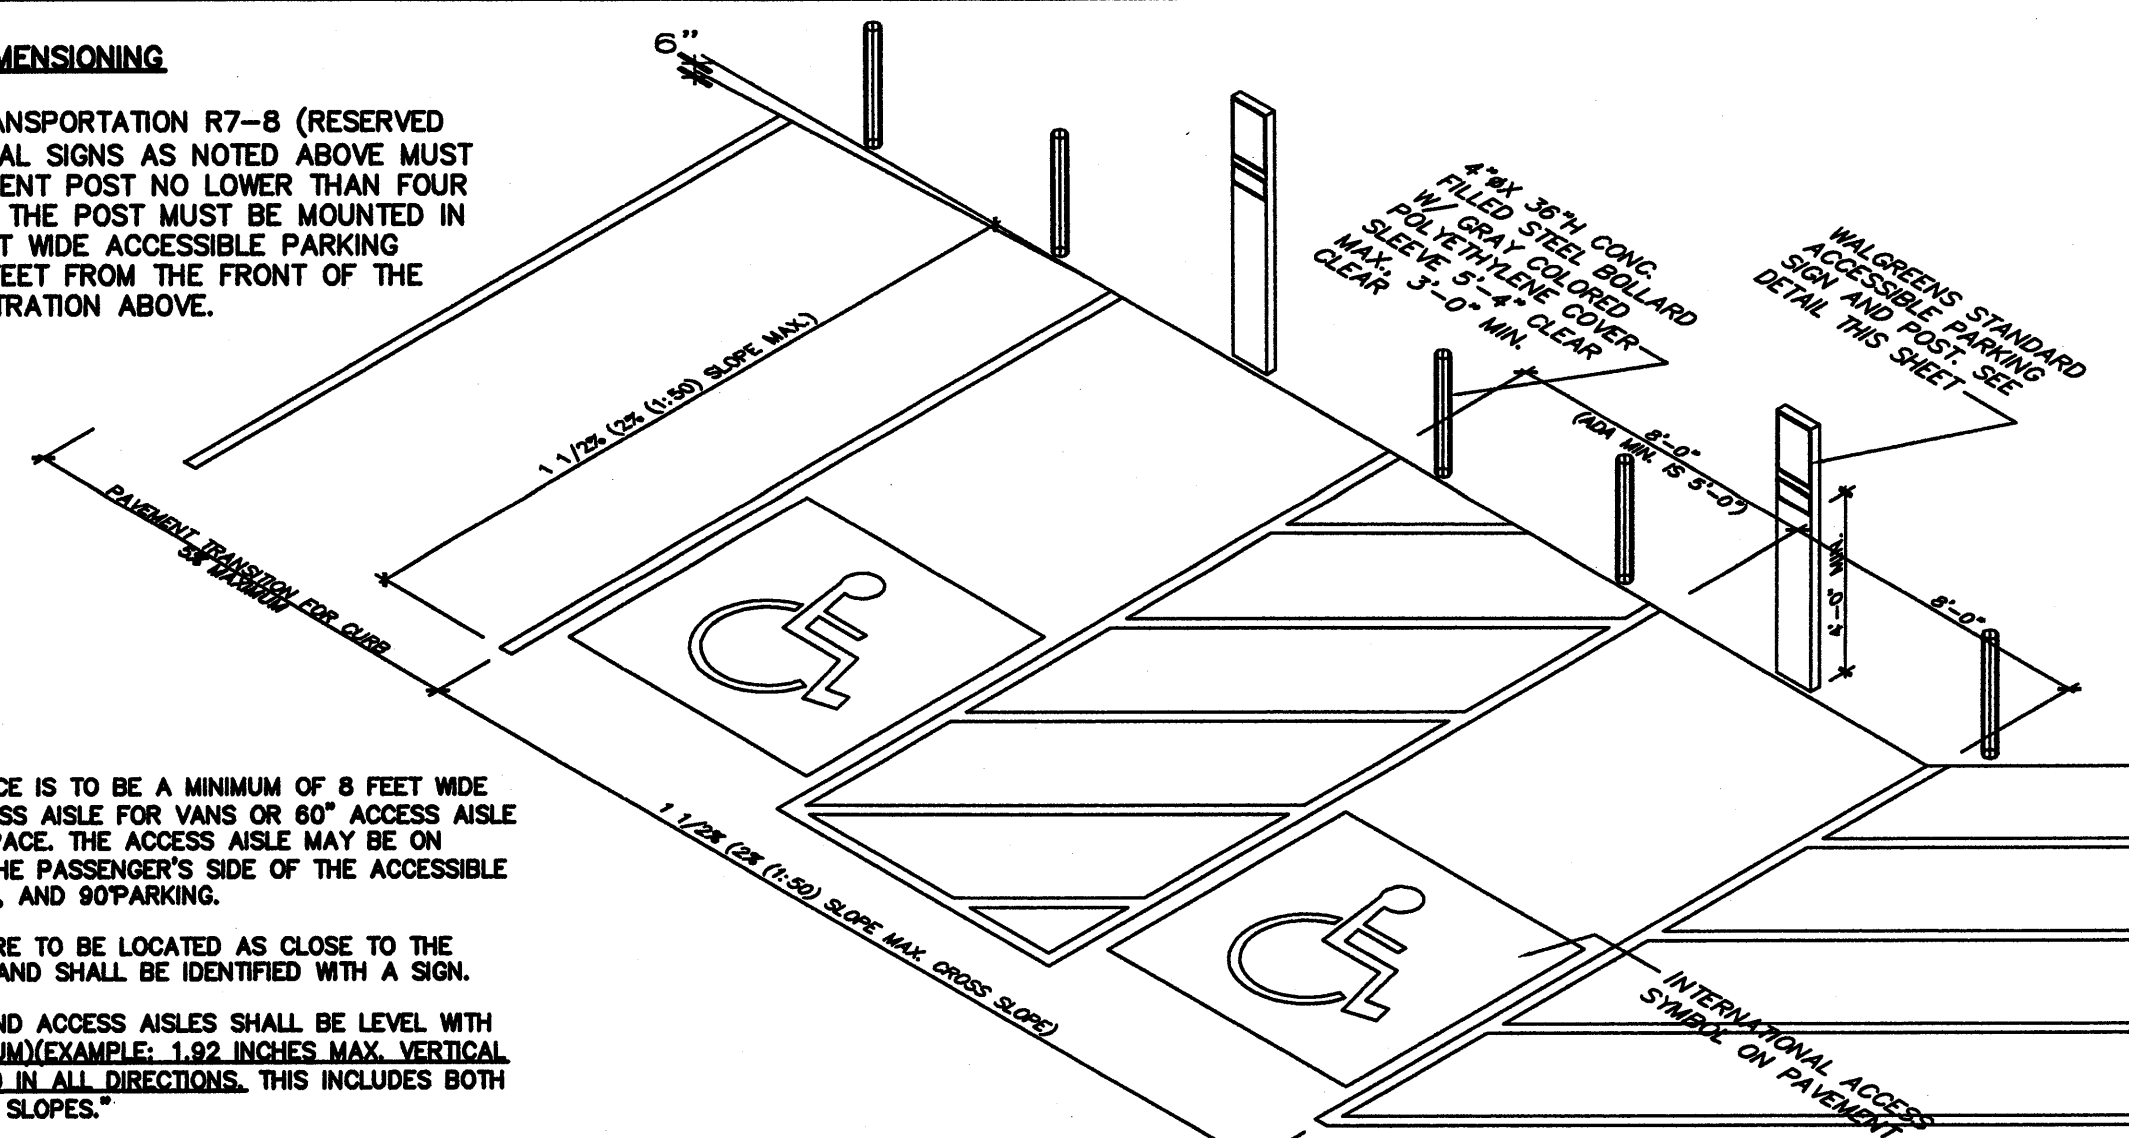


NOTES:

- EACH ACCESSIBLE PARKING SPACE IS TO BE A MINIMUM OF 8 FEET WIDE AND HAVE A 96" MINIMUM ACCESS AISLE FOR VANS OR 60" ACCESS AISLE FOR CARS ADJACENT TO THE SPACE. THE ACCESS AISLE MAY BE ON EITHER THE DRIVER'S SIDE OR THE PASSENGER'S SIDE OF THE ACCESSIBLE SPACE. THIS APPLIES TO 45, 60, AND 90 PARKING.
- ACCESSIBLE PARKING SPACES ARE TO BE LOCATED AS CLOSE TO THE STORE ENTRANCE AS POSSIBLE AND SHALL BE IDENTIFIED WITH A SIGN.
- ACCESSIBLE PARKING SPACES AND ACCESS AISLES SHALL BE LEVEL WITH A SLOPE OF 1:1225 (2% MAXIMUM). EXAMPLE: 1.92 INCHES MAX. VERTICAL IN 8 FEET HORIZONTAL OR 1:50 IN ALL DIRECTIONS. THIS INCLUDES BOTH "RUNNING SLOPES" AND "CROSS SLOPES."
- EACH PARKING SPACE ACCESS AISLE MUST CONNECT TO A COMMON LEVEL WITH AN ACCESSIBLE ROUTE... I.E., EACH ACCESS AISLE NEXT TO A PARKING SPACE MUST HAVE A CURB RAMP AT THE WALGREENS STOREFRONT SIDEWALK OR BLEND TO A LEVEL WALKWAY LEADING TO THE WALGREENS ENTRANCE.
- ACCESSIBLE PARKING ACCESS AISLES SHALL BE PART OF AN ACCESSIBLE ROUTE TO THE STORE ENTRANCE.
- THE ACCESS AISLE SHALL BE DESIGNATED WITH HIGH QUALITY YELLOW DIAGONAL SURFACE PAINT STRIPING.
- RAMP MUST NOT EXTEND OUT FROM THE CURB INTO THE ACCESS AISLE OF ANY ACCESS PARKING SPACE.
- ADA ALLOWS TWO PARKING SPACES TO SHARE AN ACCESS AISLE.


CURB RAMPS AND OTHER RAMPS

NOT TO SCALE

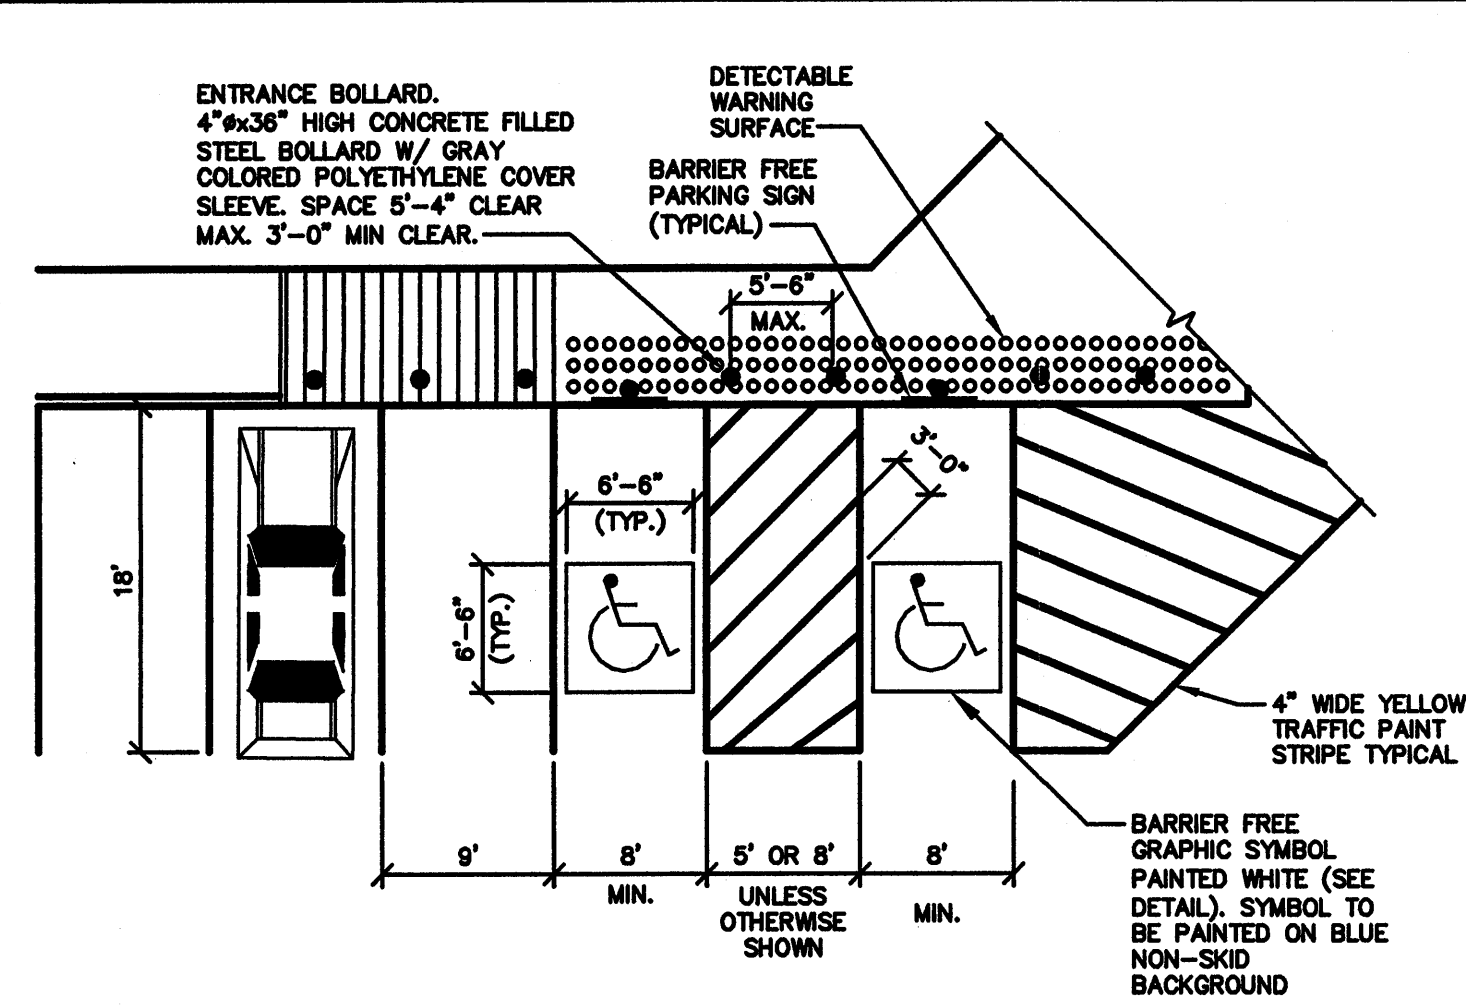


TYPICAL PARKING SPACE DIMENSIONS

NOT TO SCALE

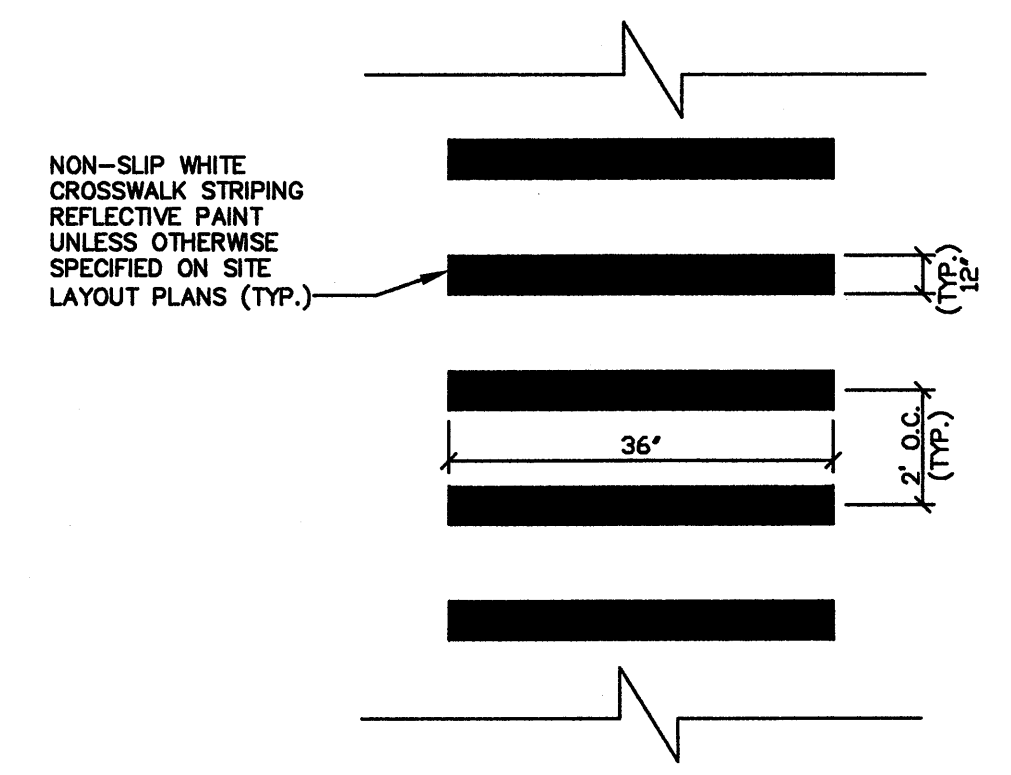


PROPOSED CROSSWALK STRIPING

NOT TO SCALE

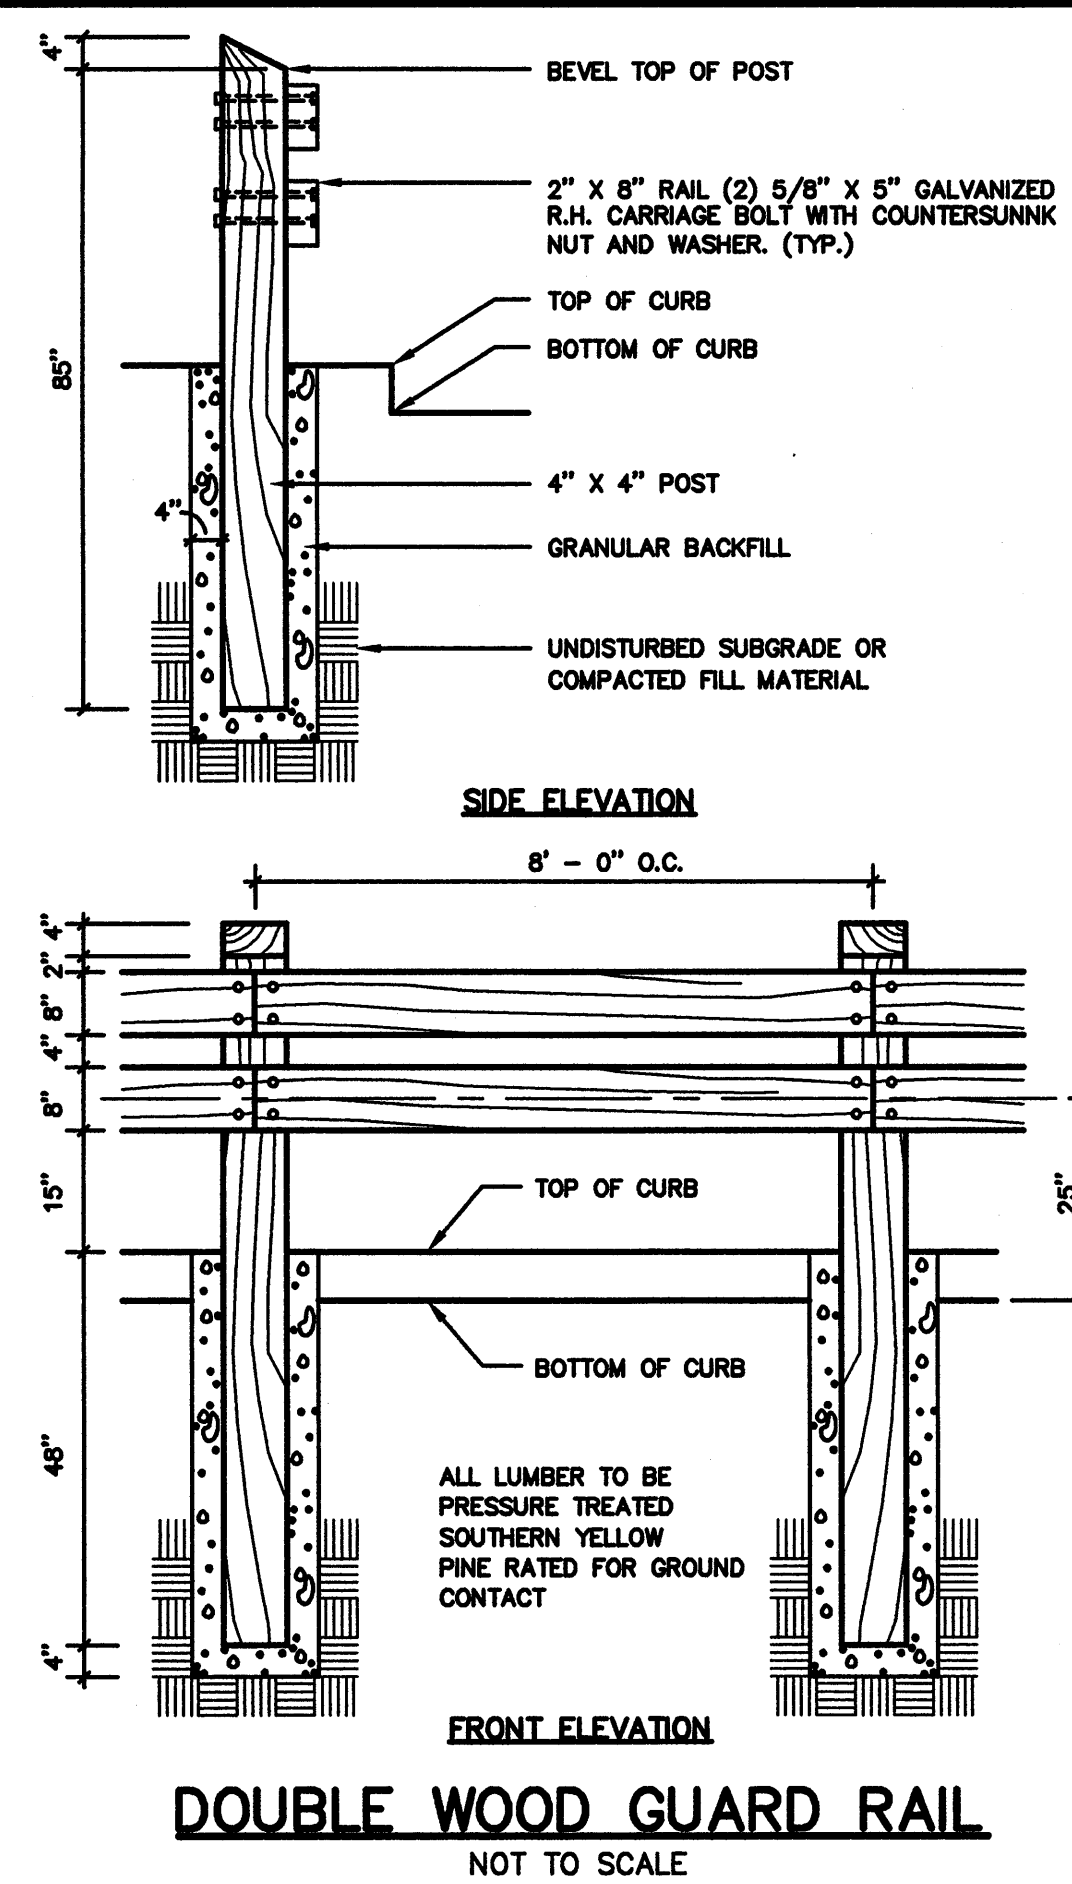


DOUBLE WOOD GUARD RAIL

NOT TO SCALE

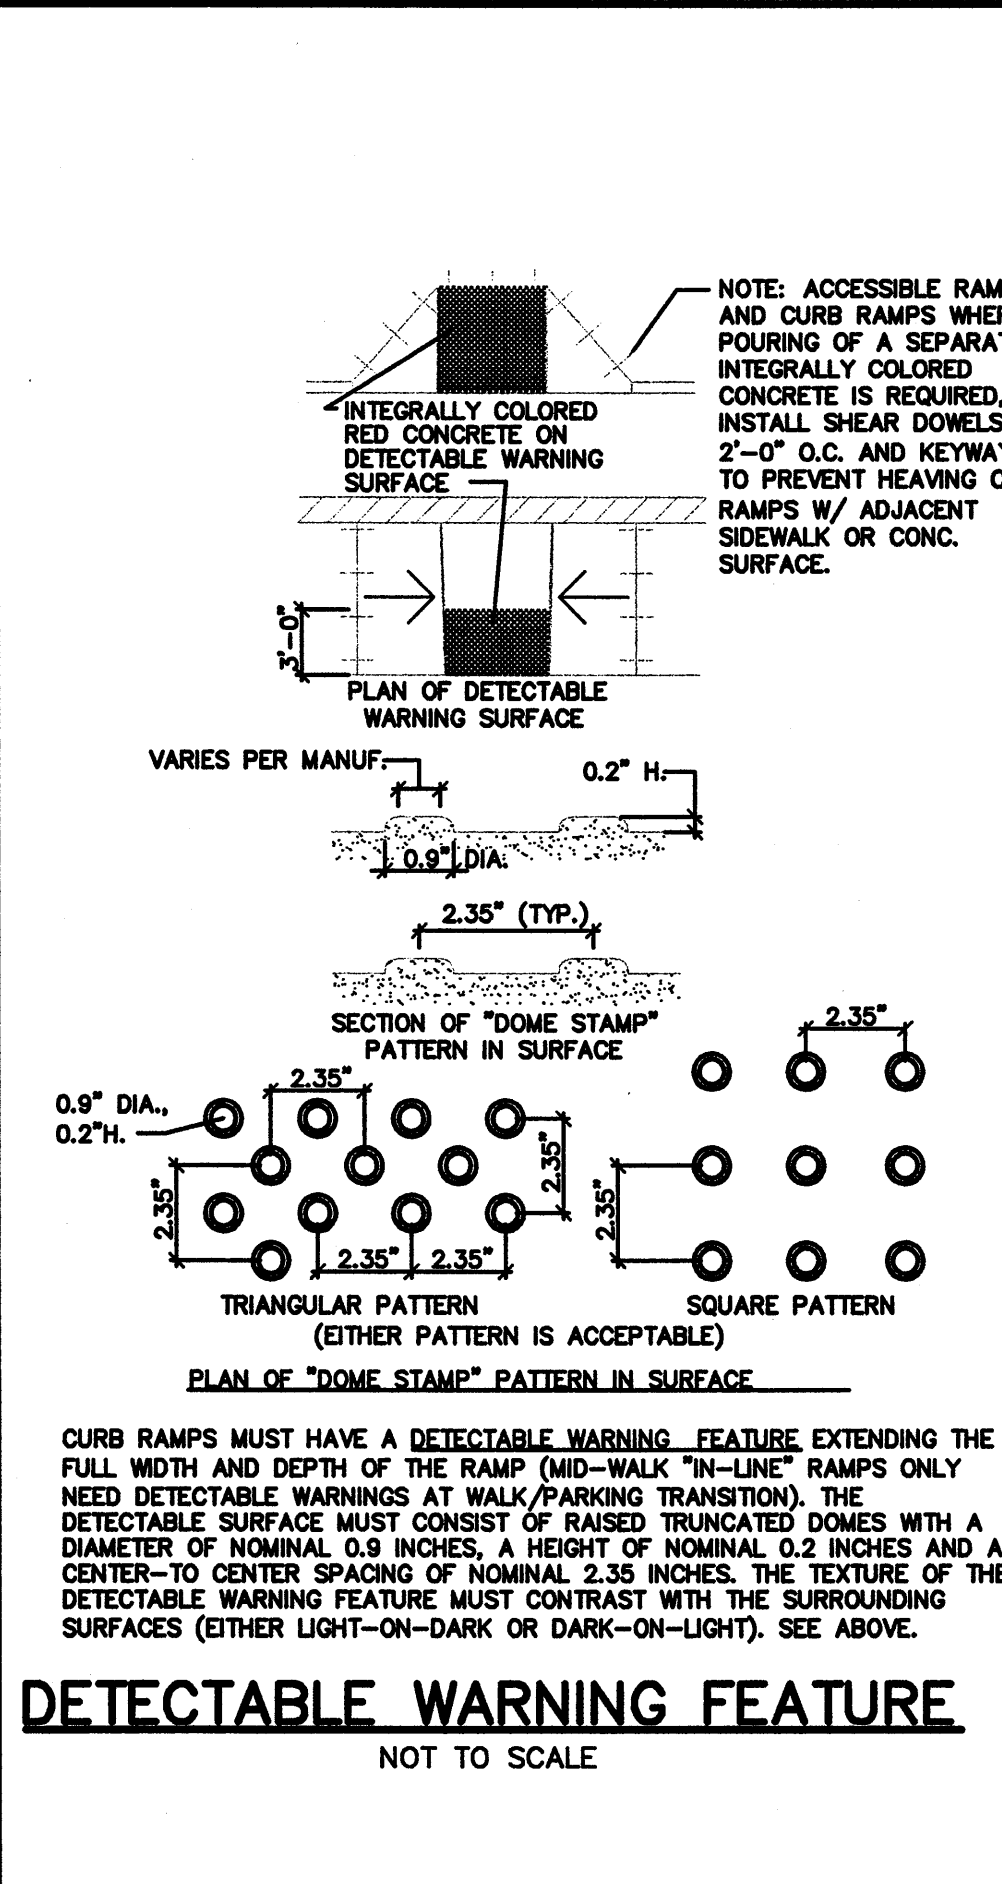


DETECTABLE WARNING FEATURE

NOT TO SCALE

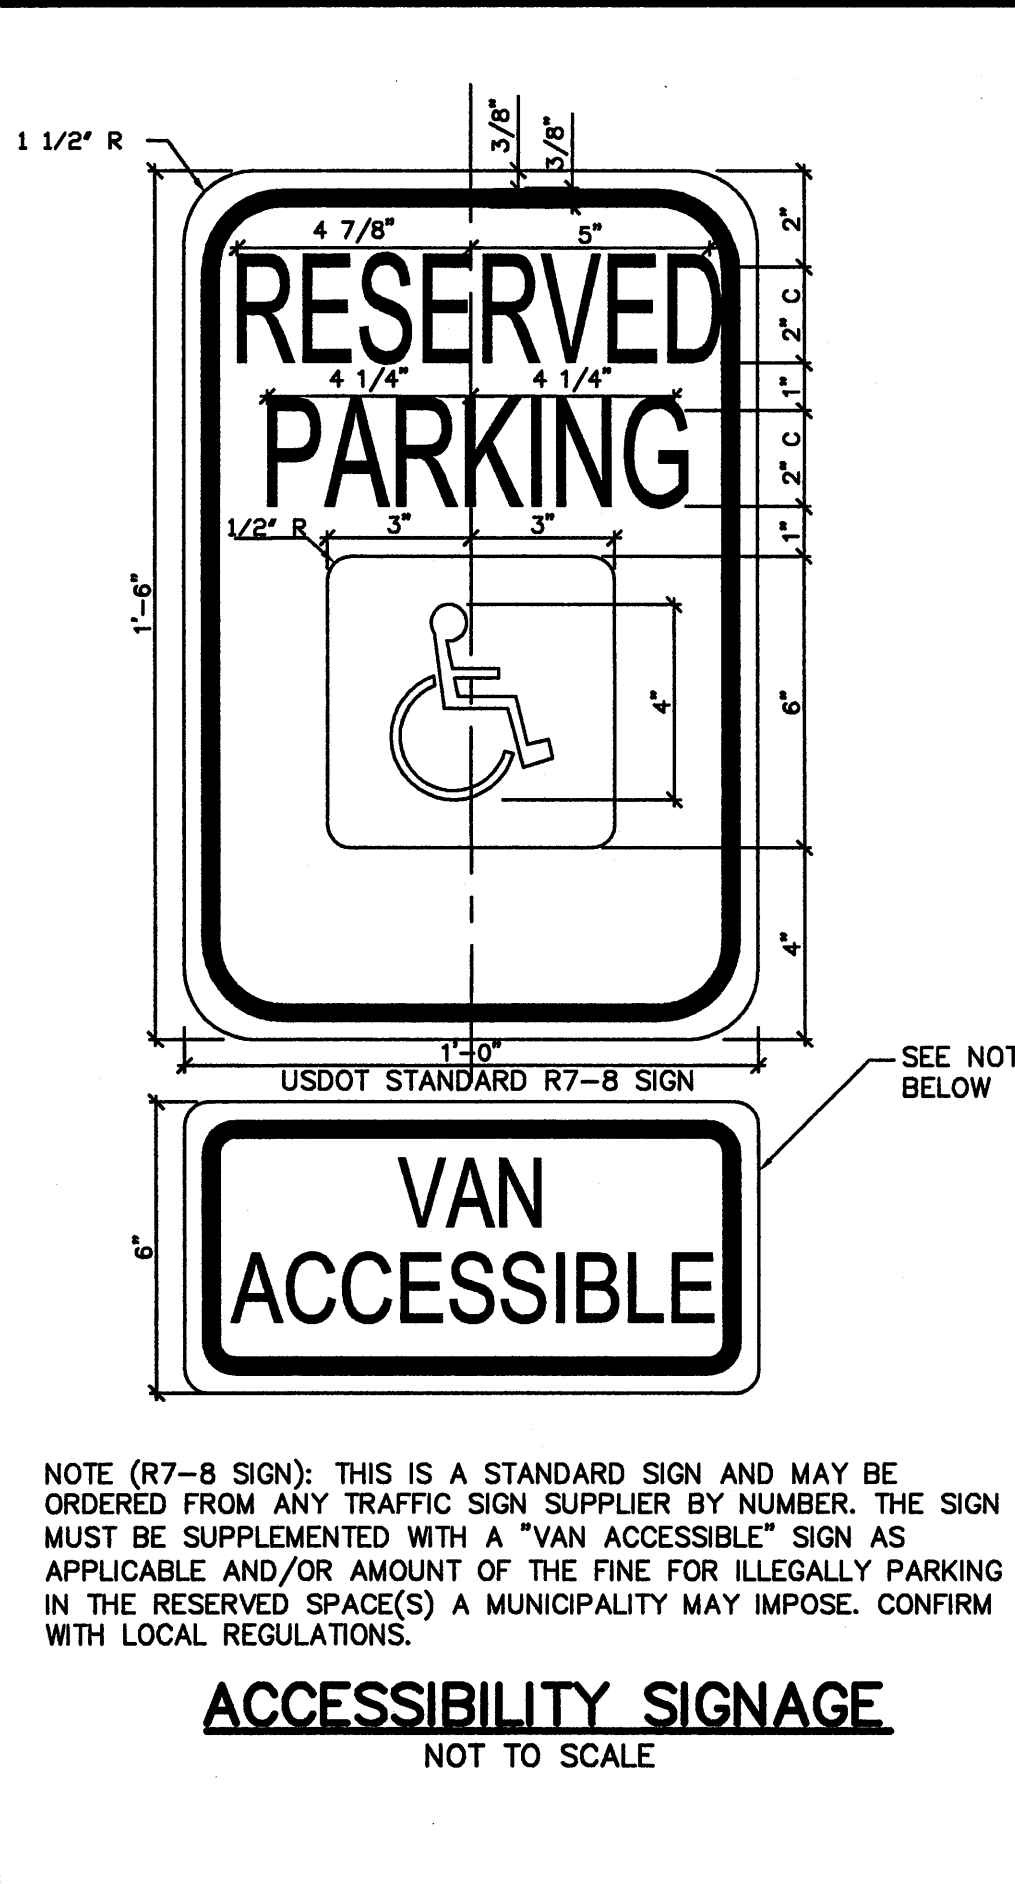


ACCESSIBILITY SIGNAGE

NOT TO SCALE

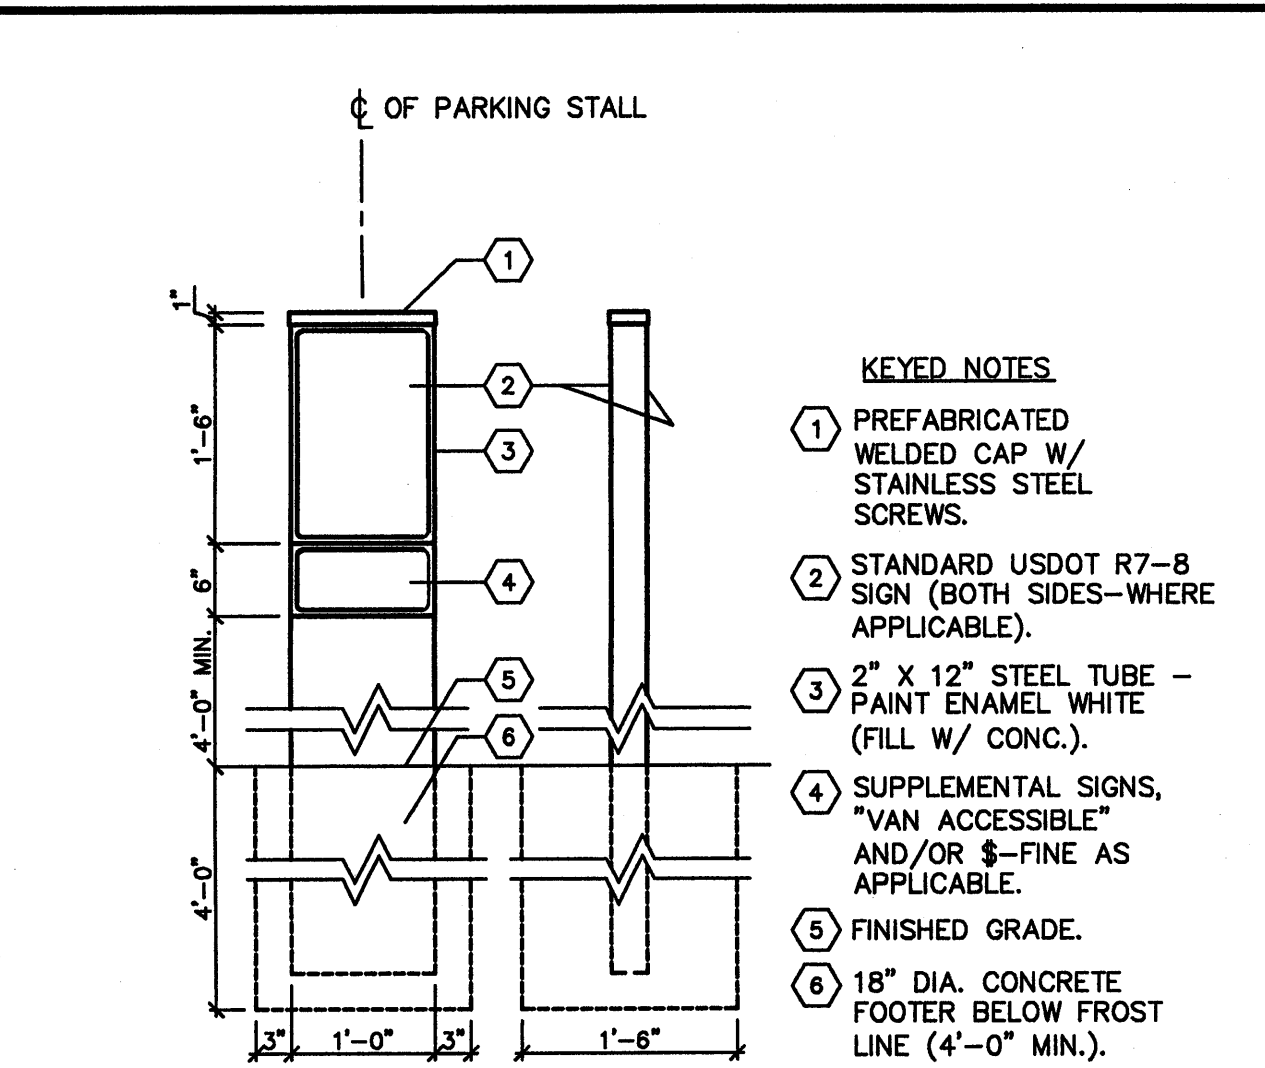

ACCESSIBILITY PARKING SIGN AND POST (FREE-STANDING)

NOT TO SCALE

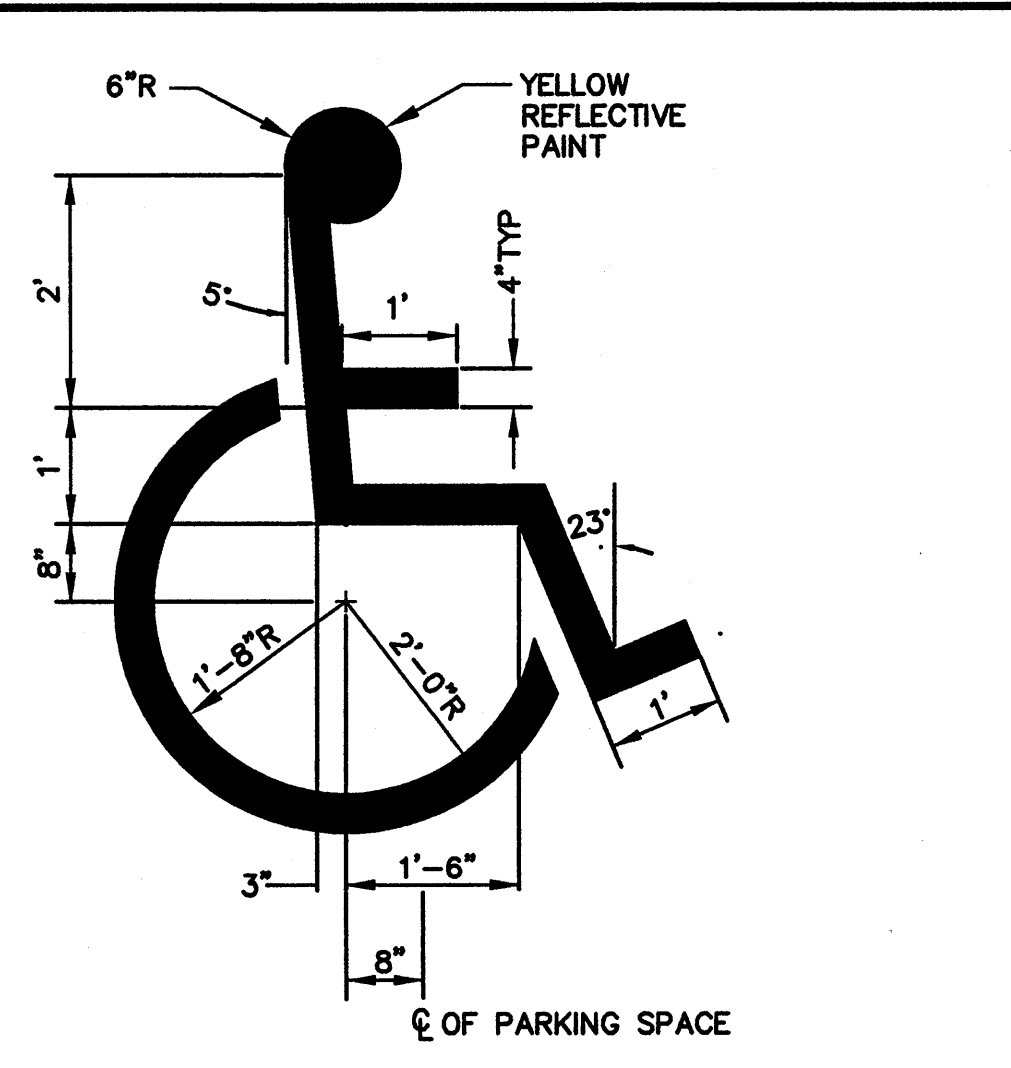

INTERNATIONAL BARRIER FREE SYMBOL

NOT TO SCALE

CONSULTANT PROJECT NO. 1348
PROJECT TYPE

DRAWINGS/SPECIFICATIONS BY:

- WALGREENS'
- LANDLORD'S CONSULTANT
- ALL CONSTRUCTION WORK, UNLESS NOTED OTHERWISE, BY:
- WALGREENS' CONTRACTOR
- LANDLORD'S CONTRACTOR (TURNKEY CONSTRUCTION)

STORE BUILDING

- NEW
- REMODELING
- RELOCATION
- OTHERS
- NEW
- EXISTING
- NEW SHELL ONLY


INTERNATIONAL ACCESS SYMBOL ON PAVEMENT

NO.	DATE	BY	DESCRIPTION	CONST
A	12/11/08	MPM	ISSUED FOR CONSTRUCTION	
2	04/16/08	MPM	RESPONSE TO CITY COMMENTS	
1	03/21/08	MPM	RESPONSE TO COMMENTS	

REVISIONS

CERTIFICATION AND SEAL

I HEREBY CERTIFY THAT THIS PLAN AND SPECIFICATION WAS PREPARED BY ME OR UNDER MY DIRECT SUPERVISION AND THAT I AM A DULY REGISTERED ARCHITECT OR ENGINEER UNDER THE LAWS OF THE STATE OF MAINE AS SIGNIFIED BY MY HAND AND SEAL.

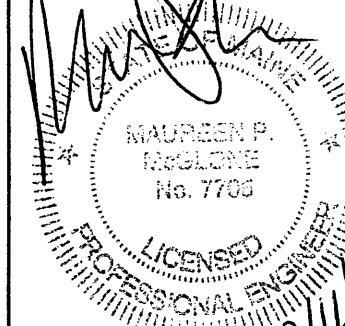

STORE NUMBER 12325
PROJECT NAME
WALGREENS - STORE #12325
(SWC) FOREST & REVERE
PORTLAND, MAINE

DRAWING TITLE
SITE DETAILS - 2

CADD PLOT: SCALE: DRAWING NO. _____

VOID PLOT: DRAWN BY: JBC

DATE: 12/07

SUPERSEDES PLAN DATED: REVIEWED BY: MPM OF DWGS.

C4.2