


DRAWINGS/SPECIFICATIONS BY:

- WALGREENS'
- LANDLORD'S CONSULTANT


ALL CONSTRUCTION WORK, UNLESS NOTED OTHERWISE, BY:

- WALGREENS' CONTRACTOR
- LANDLORD'S CONTRACTOR (TURNKEY CONSTRUCTION)

| STORE      |                                     | BUILDING       |                                     |
|------------|-------------------------------------|----------------|-------------------------------------|
| NEW        | <input checked="" type="checkbox"/> | NEW            | <input checked="" type="checkbox"/> |
| REMODELING | <input type="checkbox"/>            | EXISTING       | <input type="checkbox"/>            |
| RELOCATION | <input type="checkbox"/>            | NEW SHELL ONLY | <input type="checkbox"/>            |
| OTHERS     | <input type="checkbox"/>            |                |                                     |

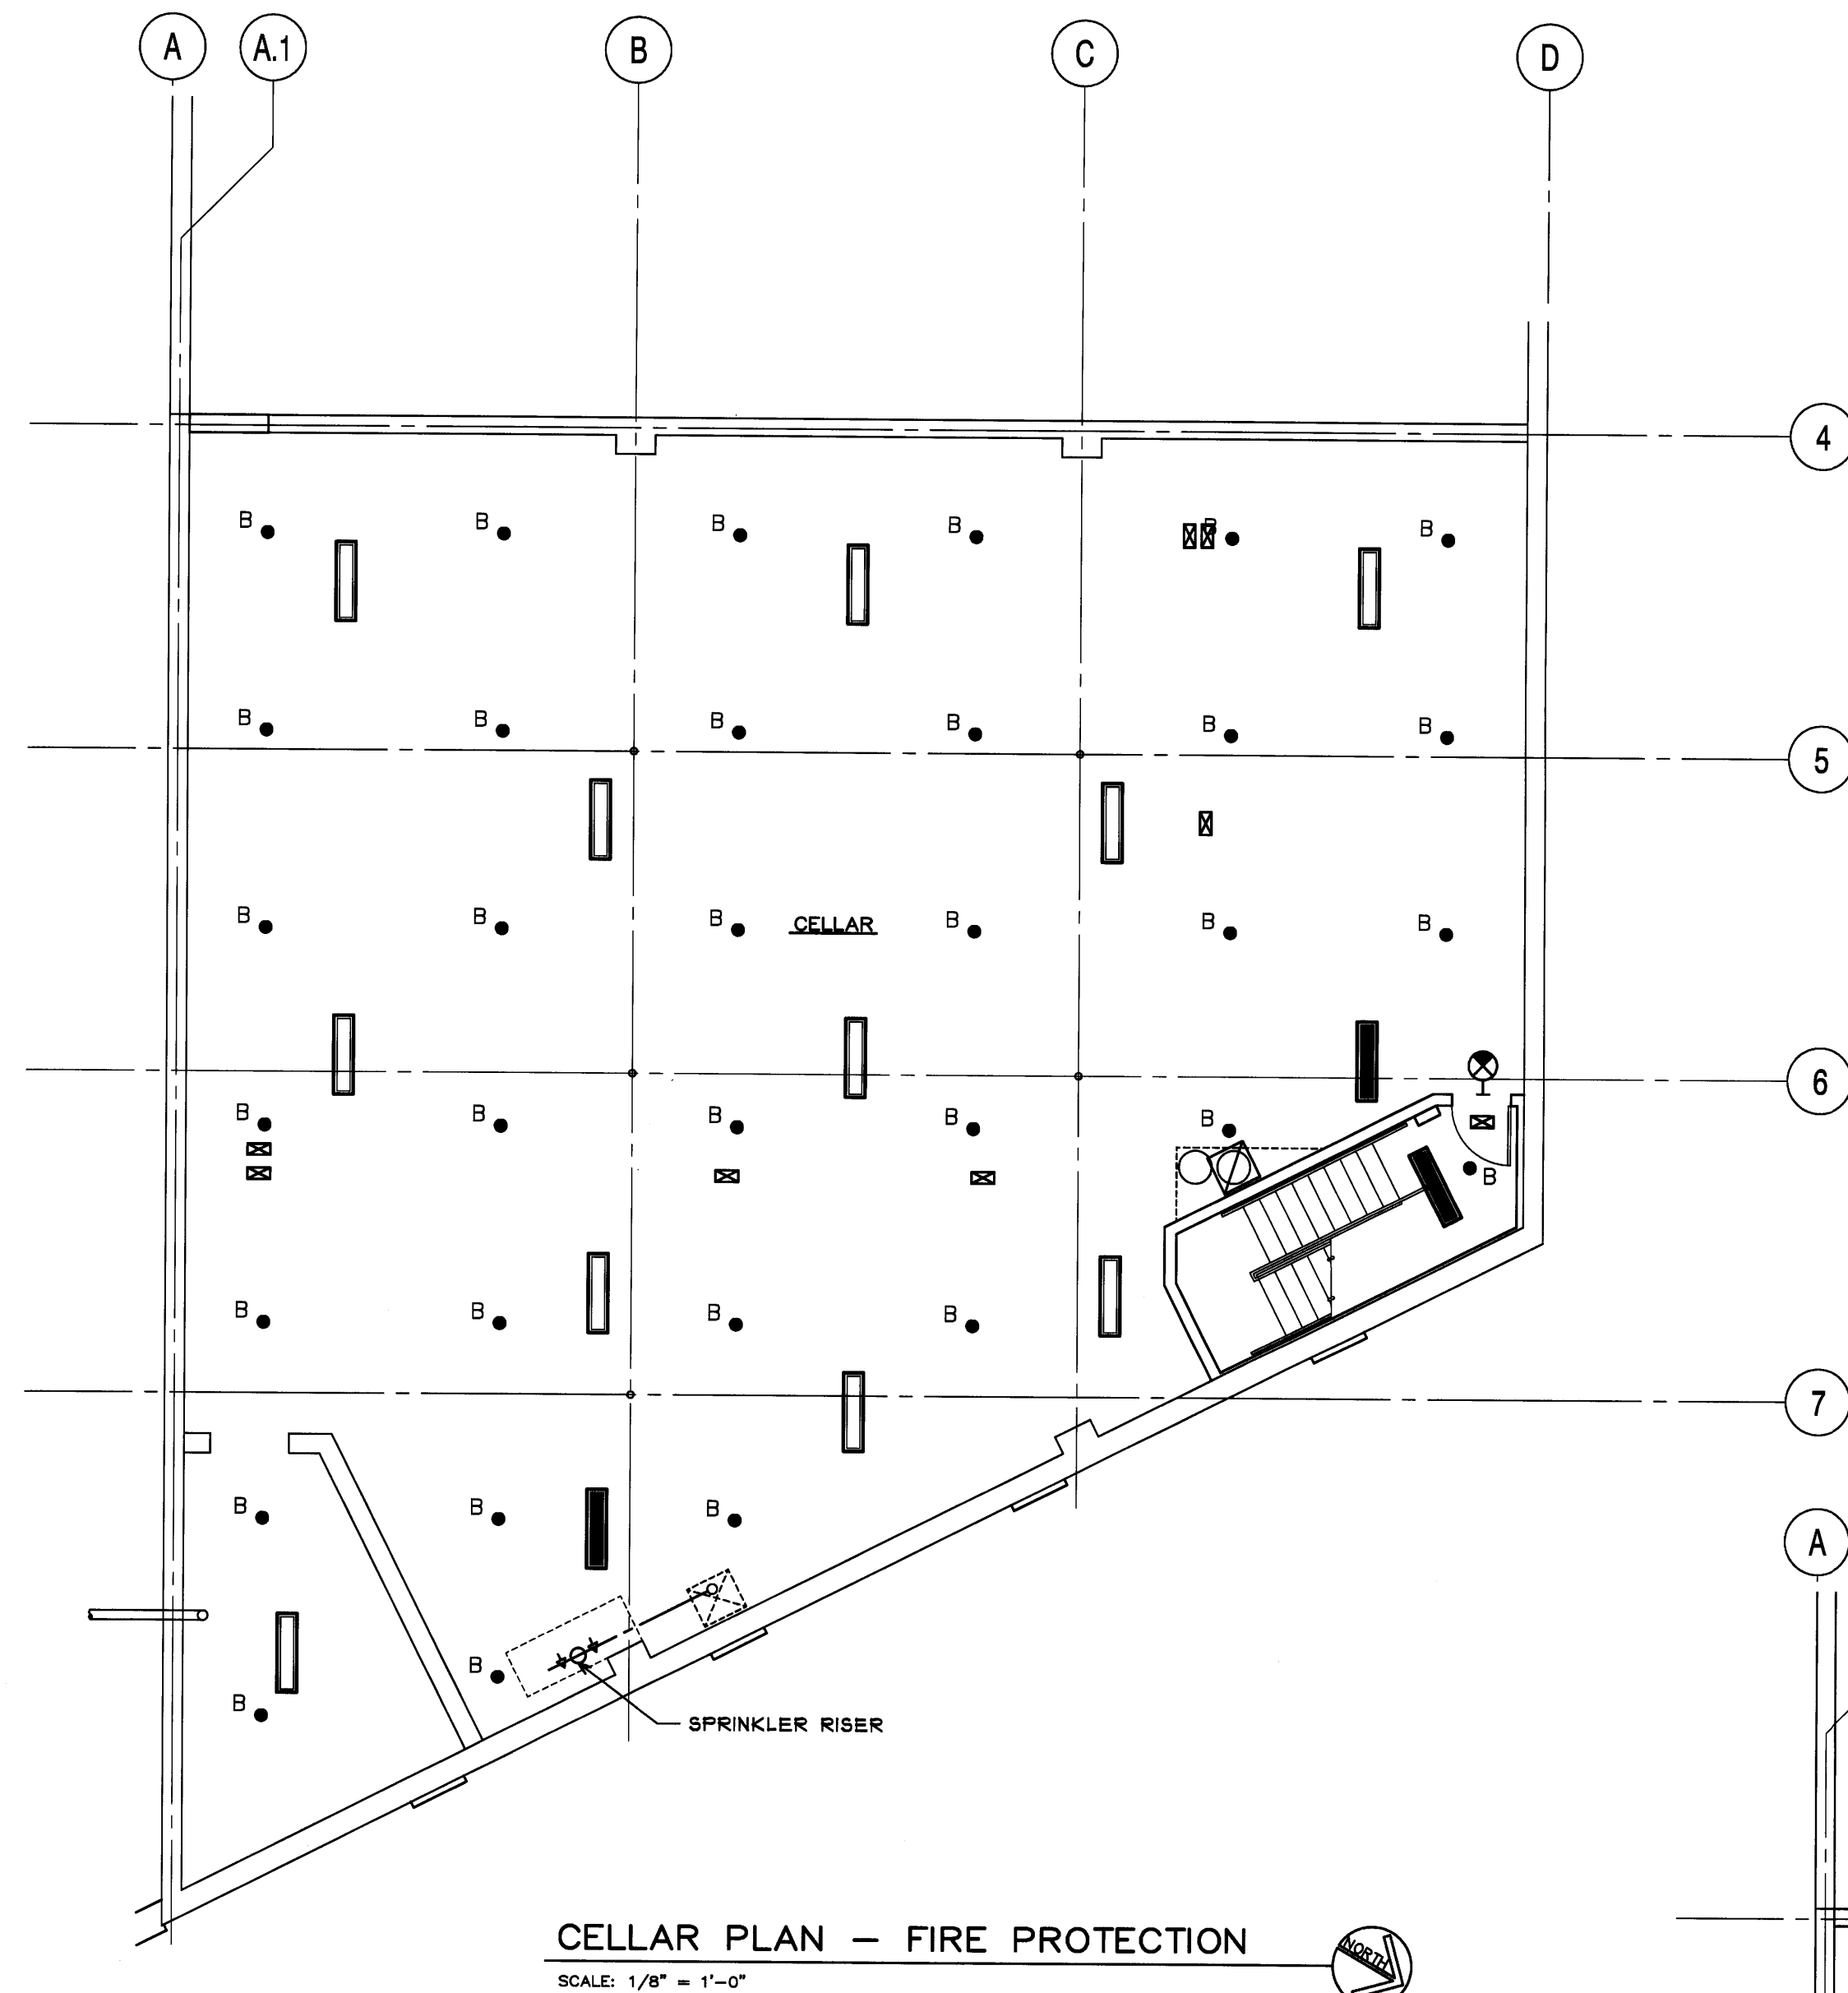

**CELLAR PLAN - FIRE PROTECTION**  
 SCALE: 1/8" = 1'-0"

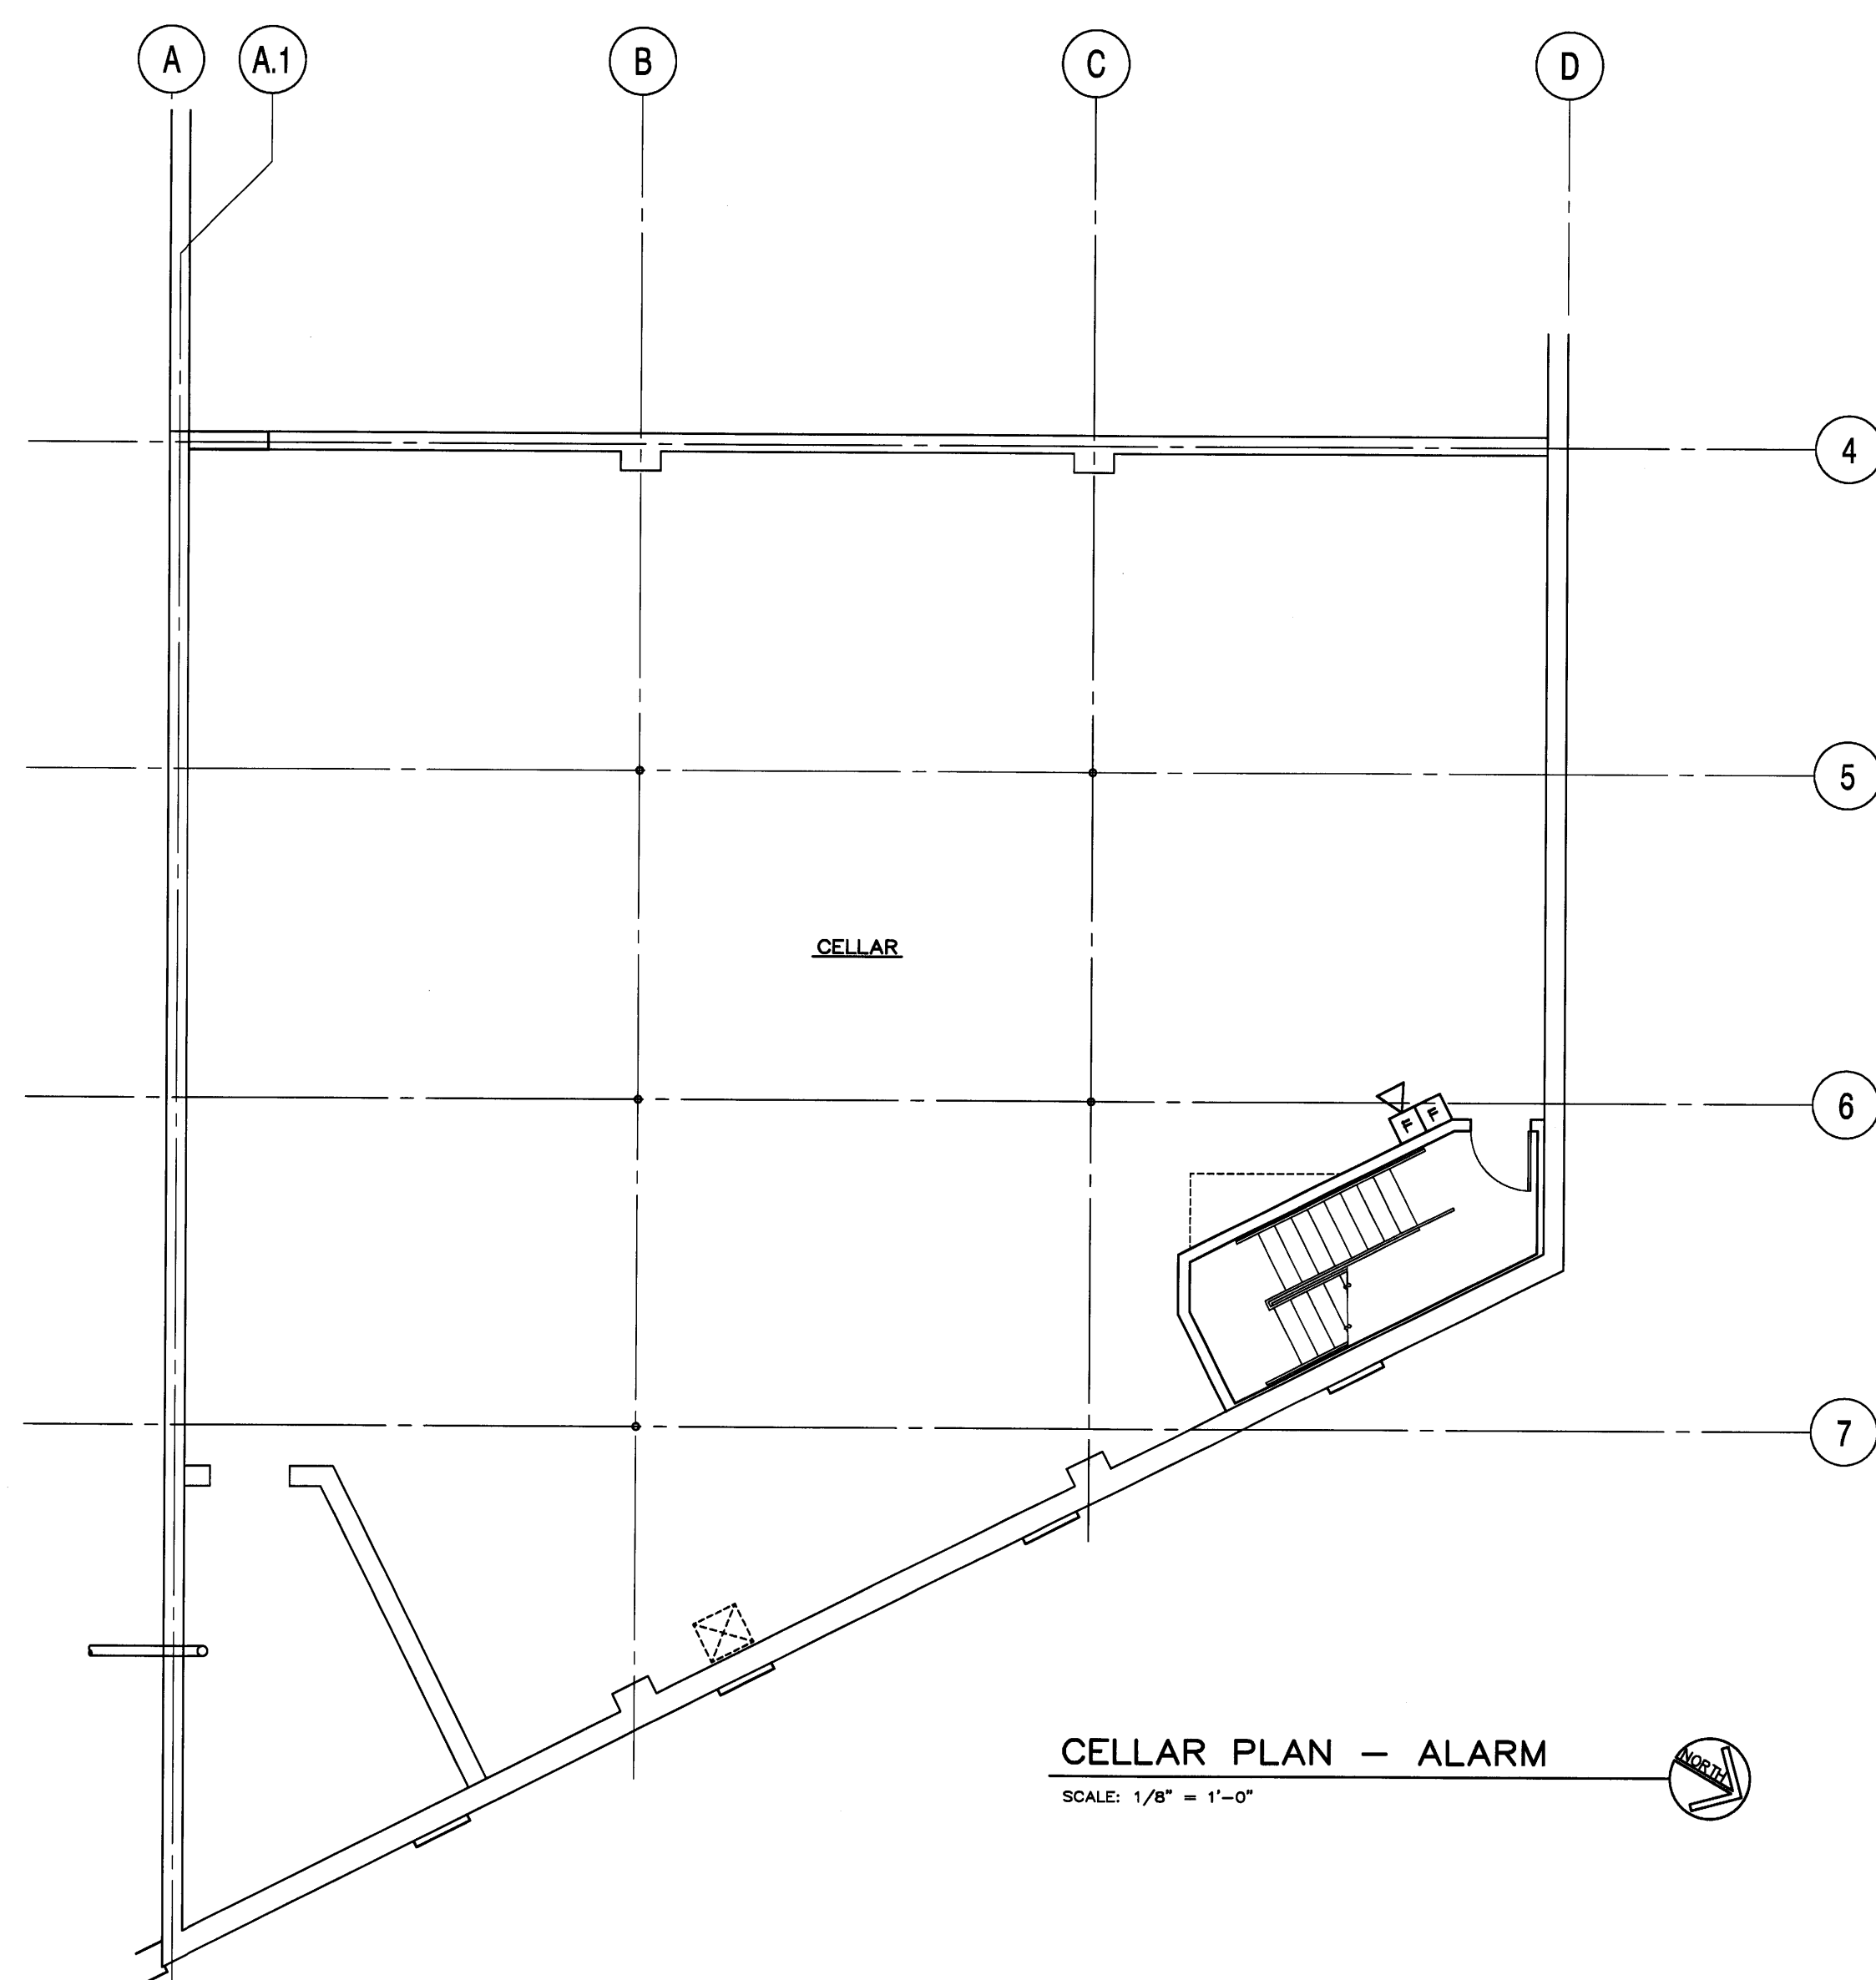

**CELLAR PLAN - ALARM**  
 SCALE: 1/8" = 1'-0"

| NO. | DATE | BY | DESCRIPTION | CONST |
|-----|------|----|-------------|-------|
|     |      |    |             |       |
|     |      |    |             |       |
| NO. | DATE | BY | DESCRIPTION | CONST |
|-----|------|----|-------------|-------|
|     |      |    |             |       |
|     |      |    |             |       |
**REVISIONS**

**CERTIFICATION AND SEAL**

I HEREBY CERTIFY THAT THIS PLAN AND SPECIFICATION WAS PREPARED BY ME OR UNDER MY DIRECT SUPERVISION AND THAT I AM A DULY REGISTERED ARCHITECT OR ENGINEER UNDER THE LAWS OF THE STATE OF MAINE AS SIGNIFIED BY MY HAND AND SEAL.

**FISCAL 2007 CRITERIA - STORE #12325**

WALGREENS  
 616 FOREST AVENUE  
 PORTLAND, MAINE

**DRAWING TITLE**  
**CELLAR FIRE PROTECTION, ALARM PLANS**

|                          |                  |               |
|--------------------------|------------------|---------------|
| CADD PLOT:               | SCALE: AS NOTED  | DRAWING NO.   |
| VOID PLOT:               | DRAWN BY: RJV    | <b>FP1-1A</b> |
| RELEASED TO CONSTRUCTION | DATE: 12-10-08   |               |
|                          | REVIEWED BY: SAM |               |