
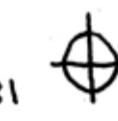


630 FOREST AVE
PARKING SCHEMATIC / SITE PLAN
22 TOTAL SPACES

ADDITIONAL 11 SPACES
ALLOTTED FROM WALLGREENS
PARKING LOT.

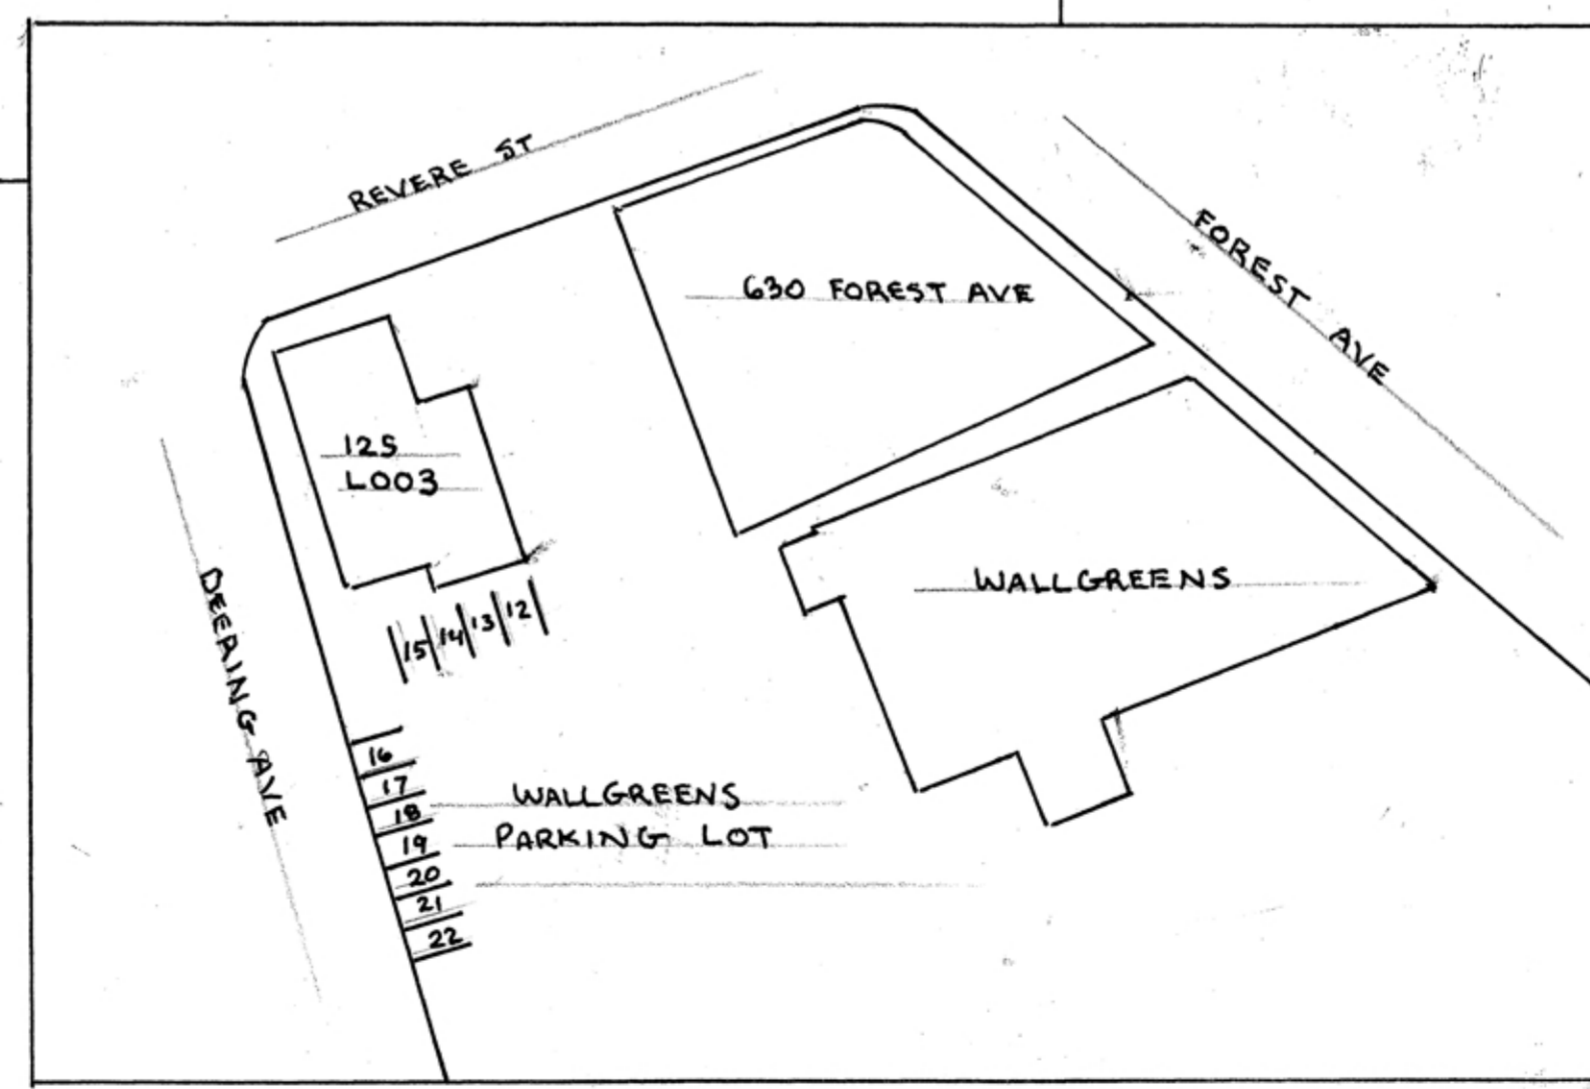

DRAWINGS BY JUSTIN VAN SOEST, UPDATED
THE BAKERY PHOTOGRAPHIC COLLECTIVE 207.233.9881