


630 FOREST AVE  
SITE PLAN 1" = 10'

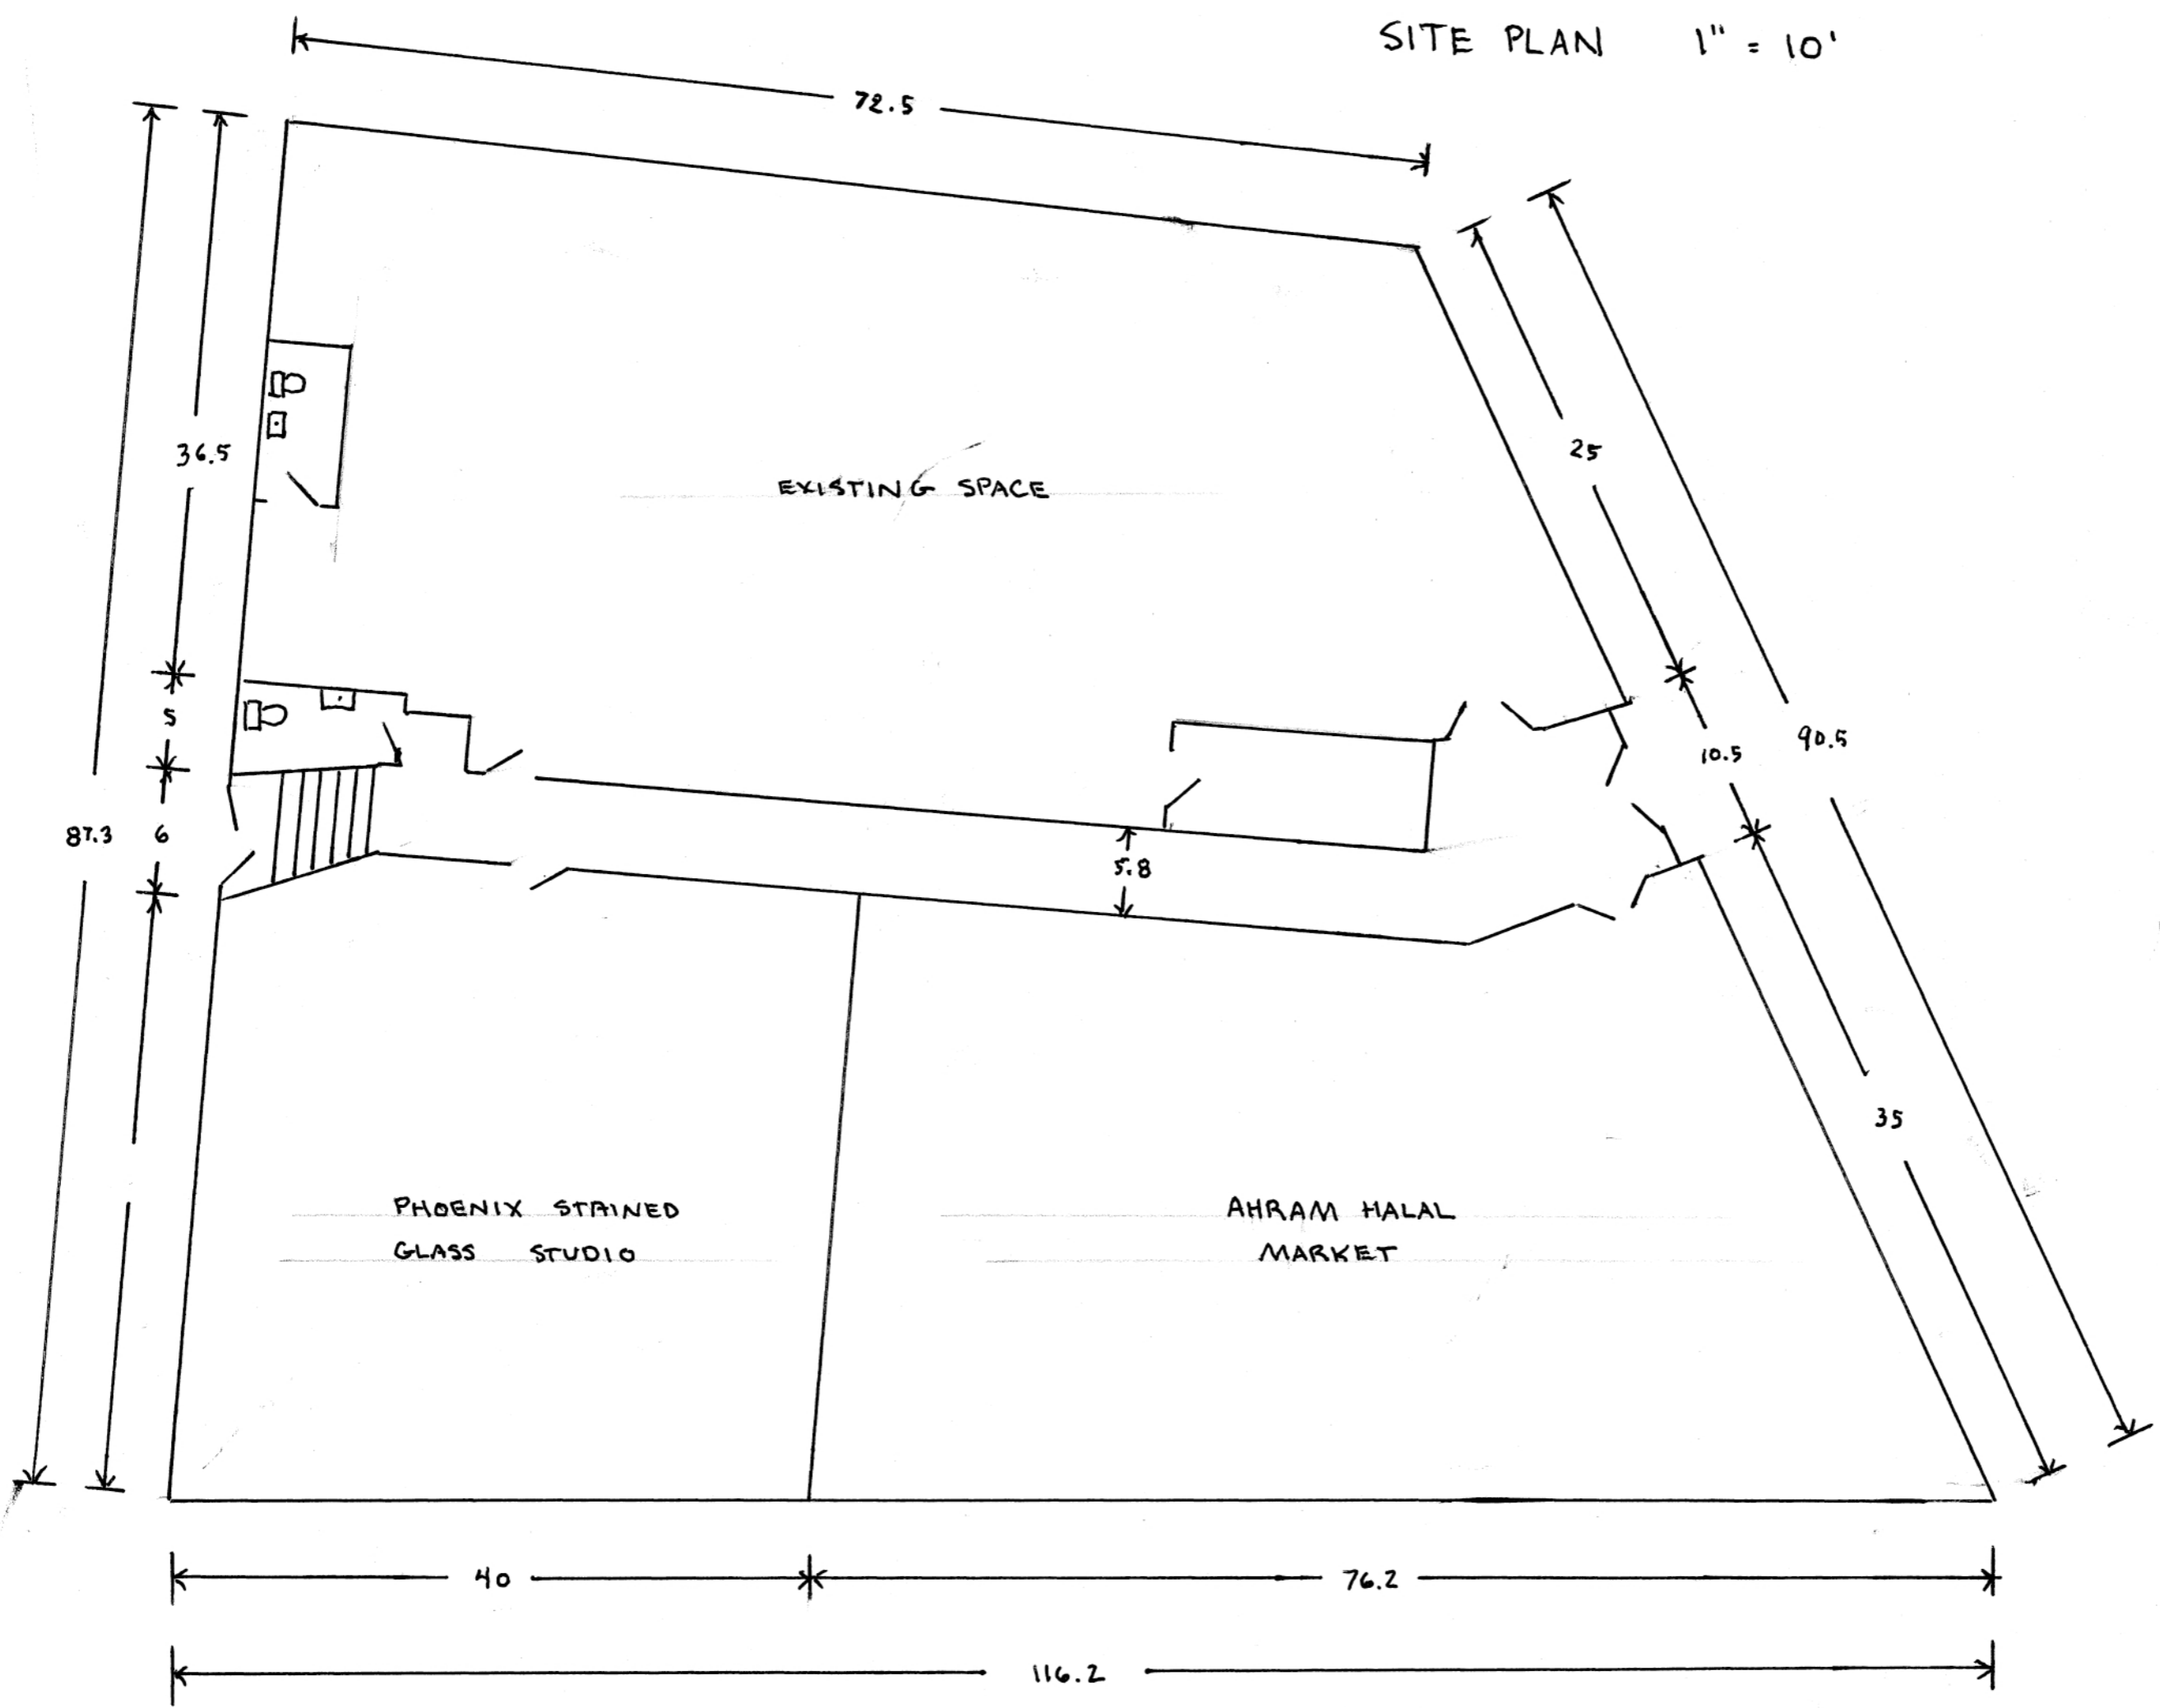

DRAWINGS BY JUSTIN VAN SOEST UPDATED  
THE BAKERY PHOTOGRAPHIC COLLECTIVE 207.233.9881