




630 FOREST AVE

GENERAL ELEVATION (NORTH)

CEILING HEIGHTS

1" = 8'

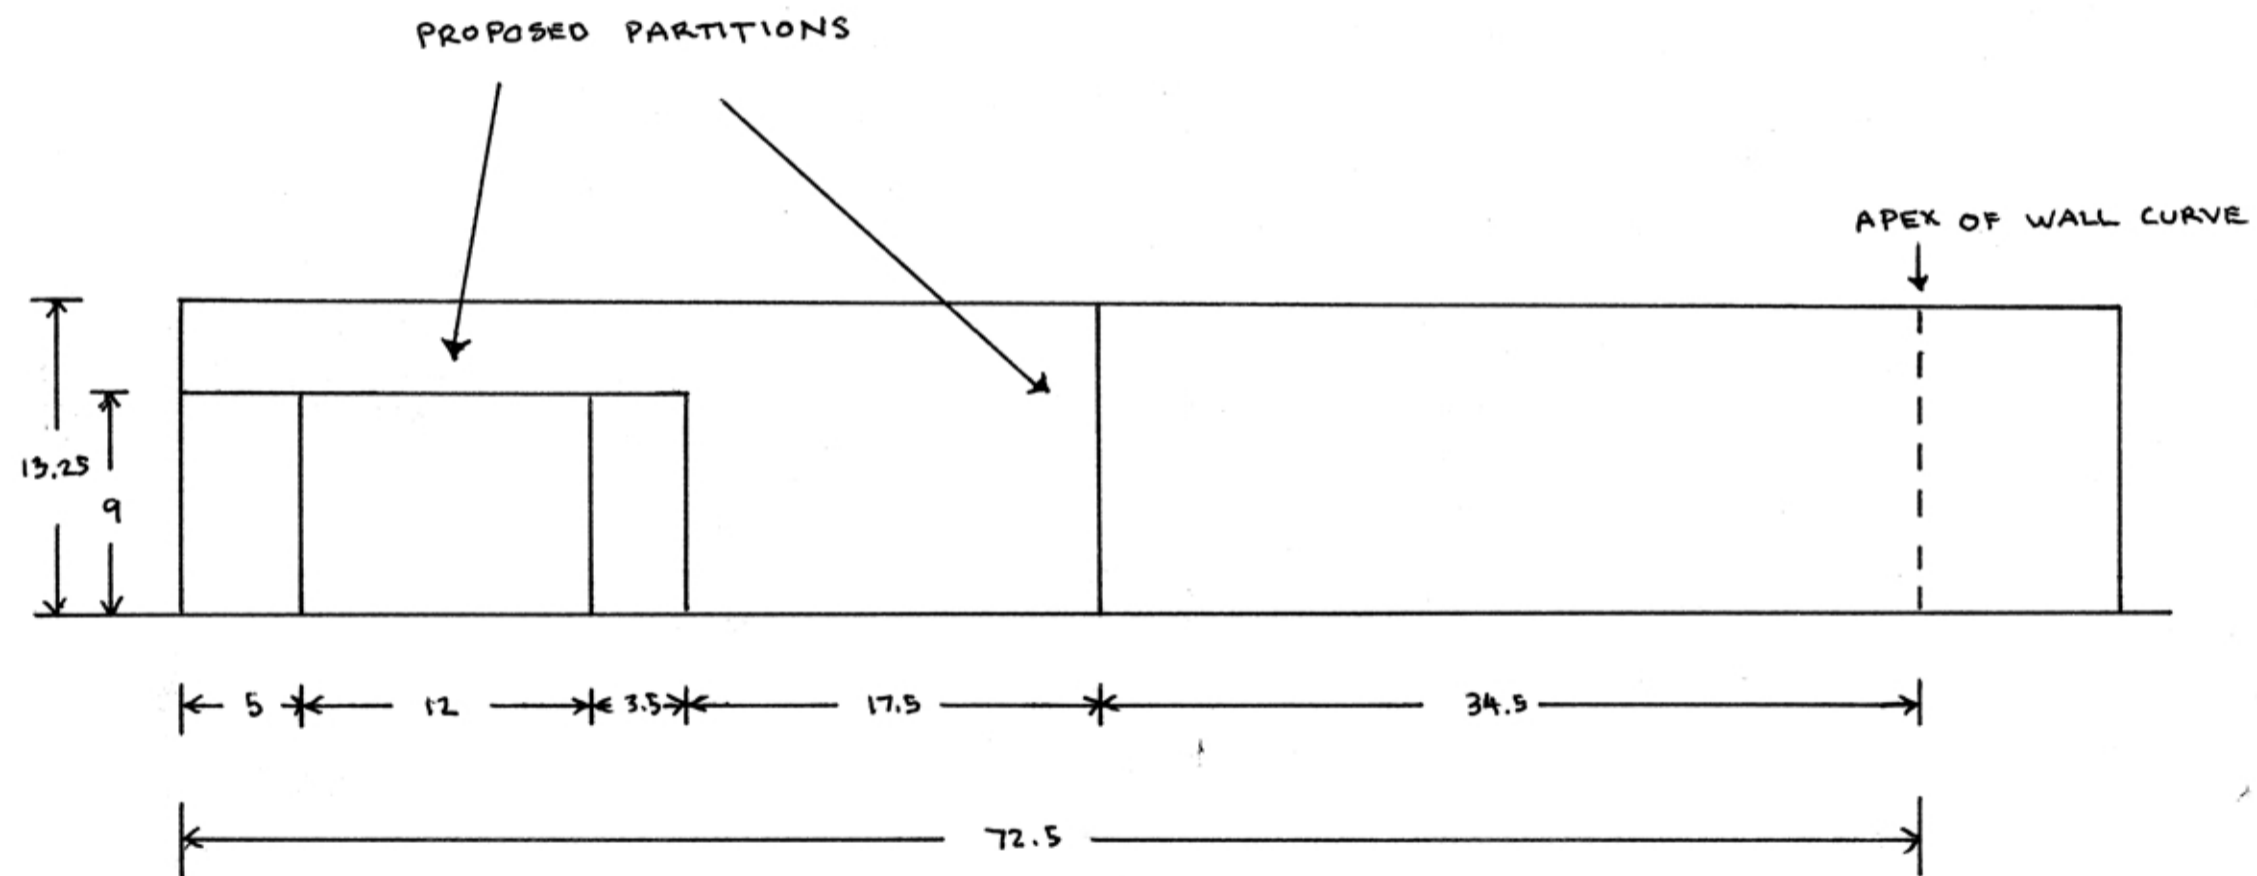

DRAWINGS BY JUSTIN VAN SOEST

THE BAKERY PHOTOGRAPHIC COLLECTIVE 207-233-9881