


630 FOREST AVE

ELEVATION DETAIL (NORTH)

CONSTRUCTION DETAIL

1/2" = 1'

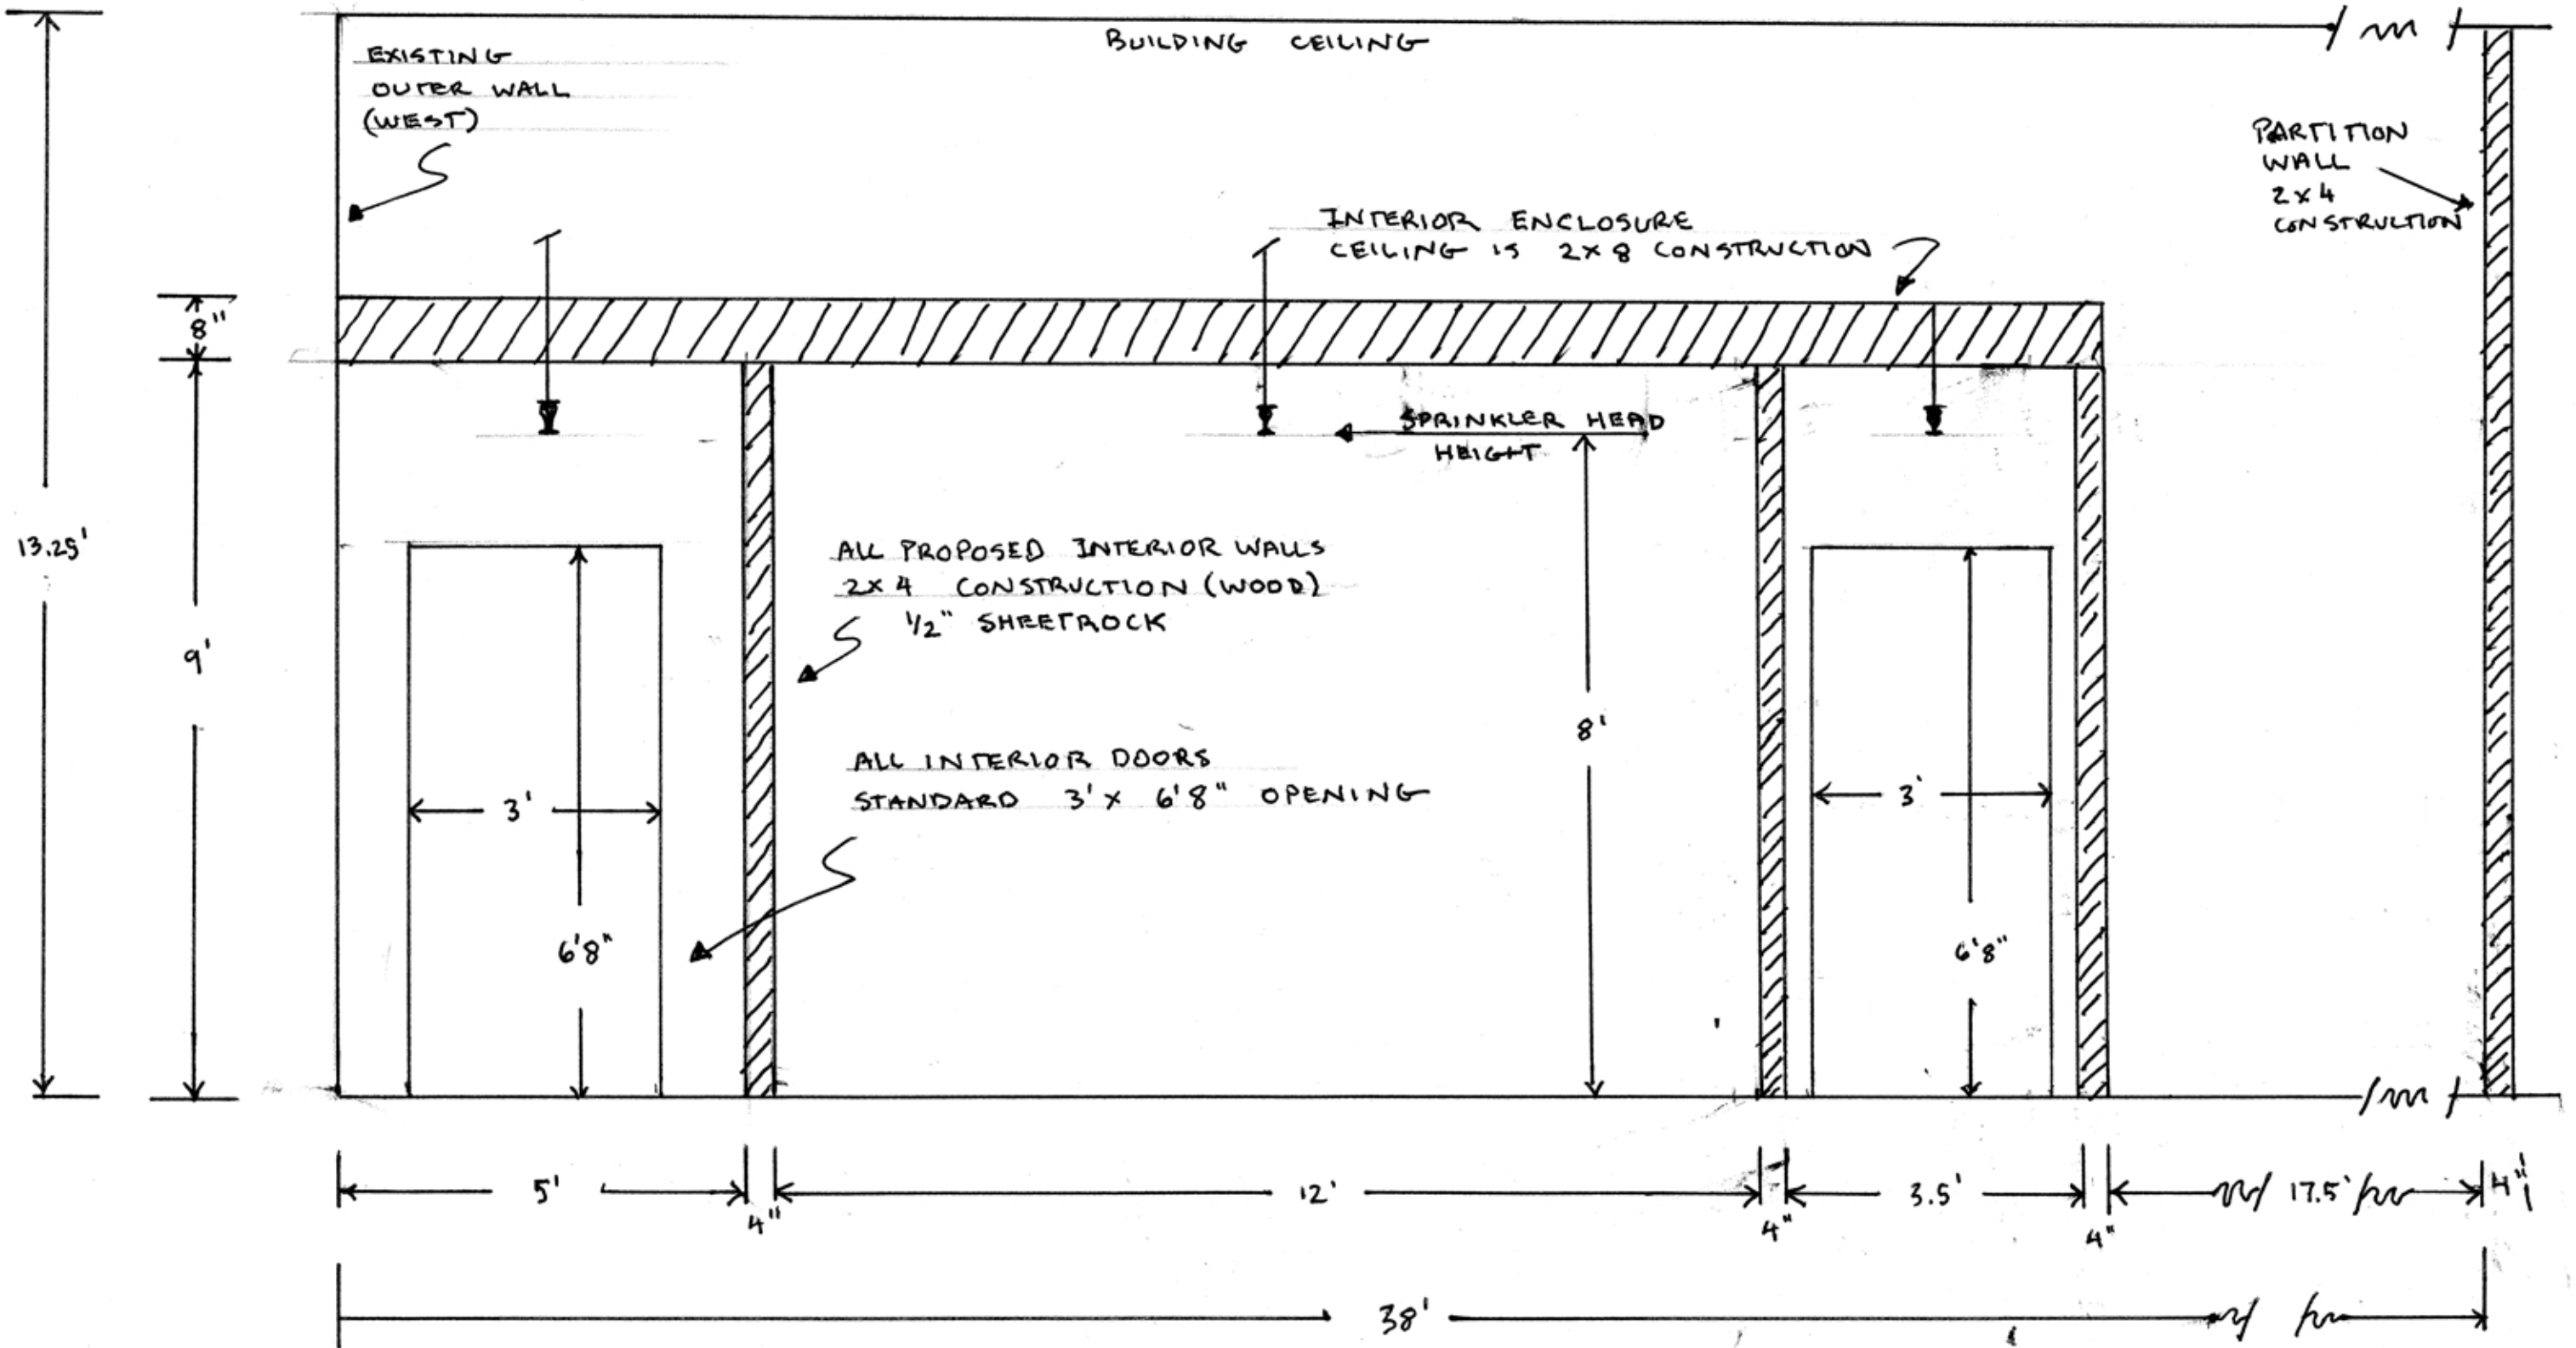

DRAWINGS BY JUSTIN VAN SOEST

THE BAKERY PHOTOGRAPHIC COLLECTIVE 207-233-9881