

# First Floor layout

(\*) 3 New closets

ALL Framing

2x4 walls

For closets

5/8 Rock on front closet

X notes

New Sheet

Rock to be

installed in

Bath, Pantry

Bedroom (2)

Kitchen and

Hallway

Fix sill on

side Deck

Replace Door

ALL Framing


16 on center

Scale

■ = Approx 2'

- 2 NEW WALLS

- 2 New Bi Fold Door 36"

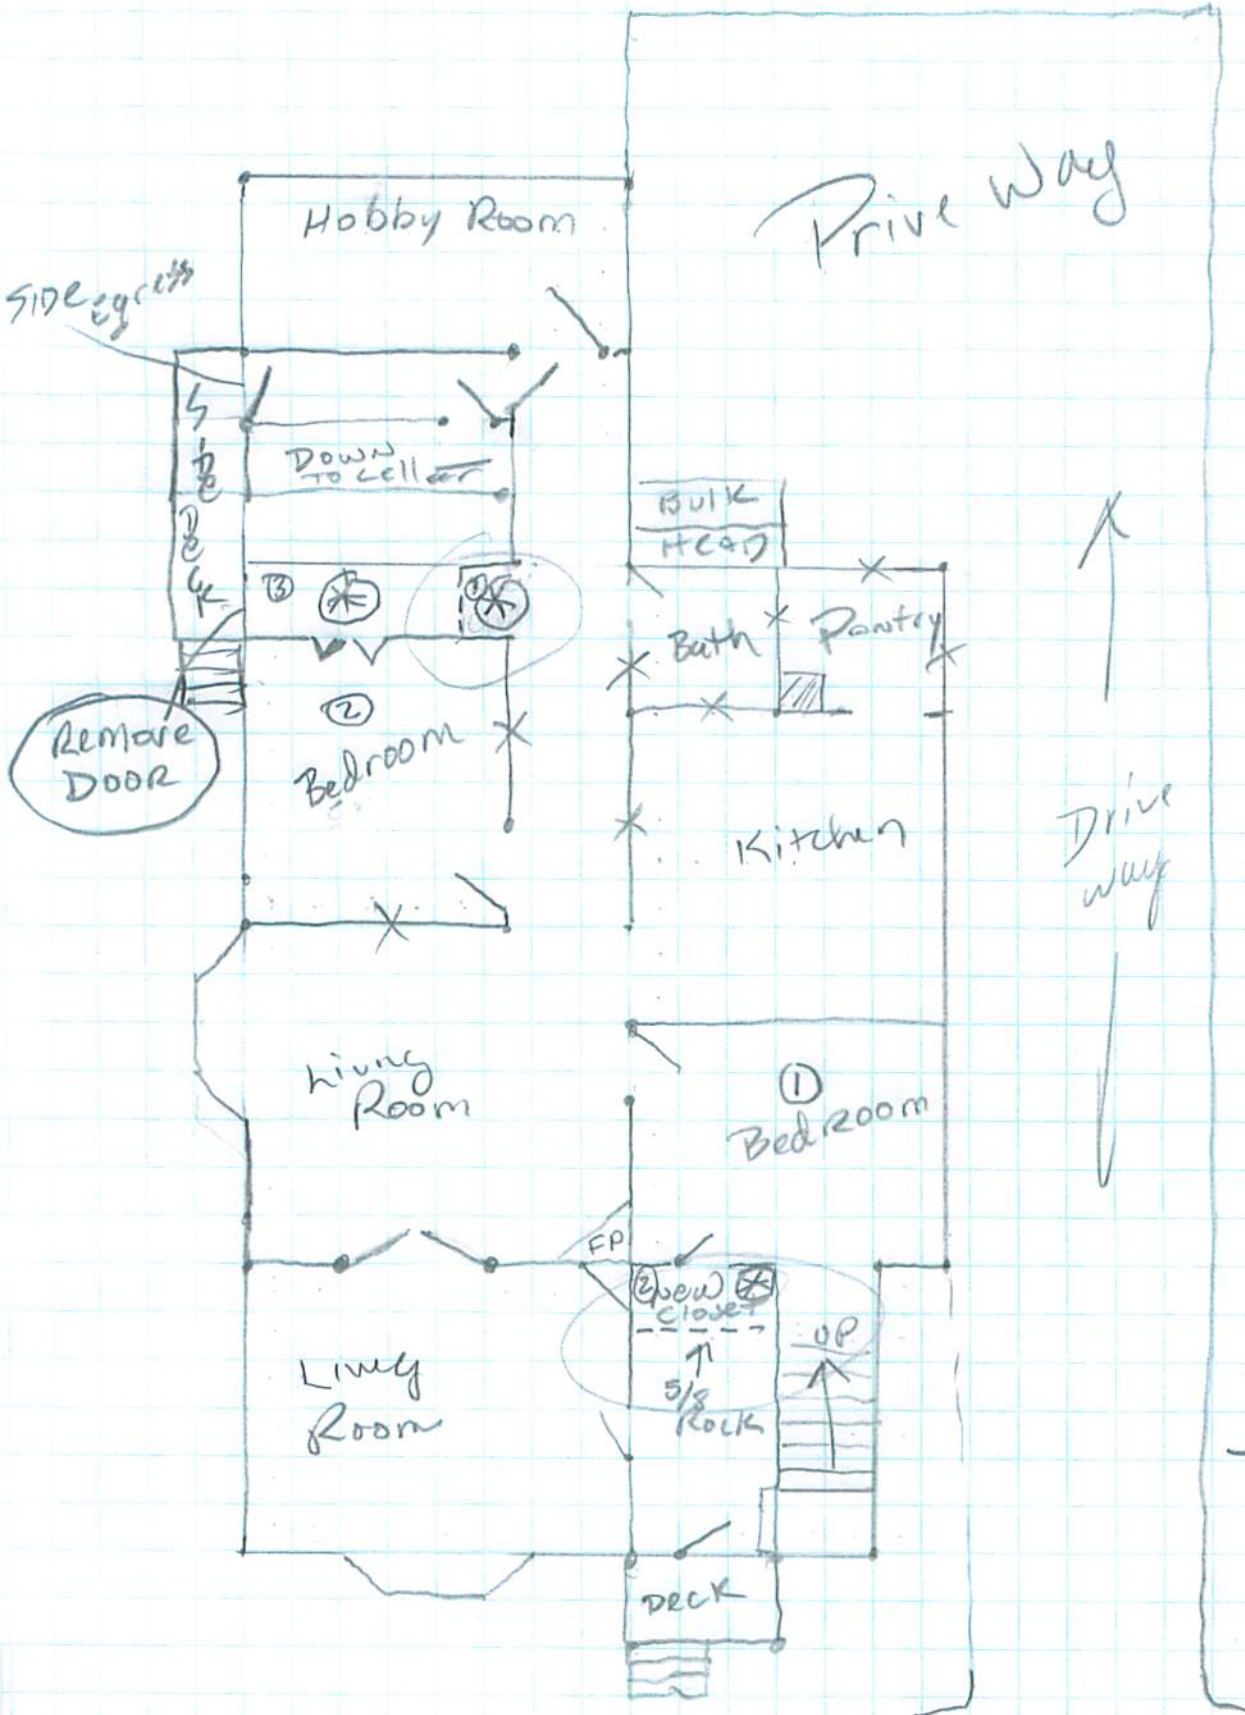

Front

Forest Ave