


CI- 74 -

CEILING
IN BED - 10'9"

④ - LIGHT:

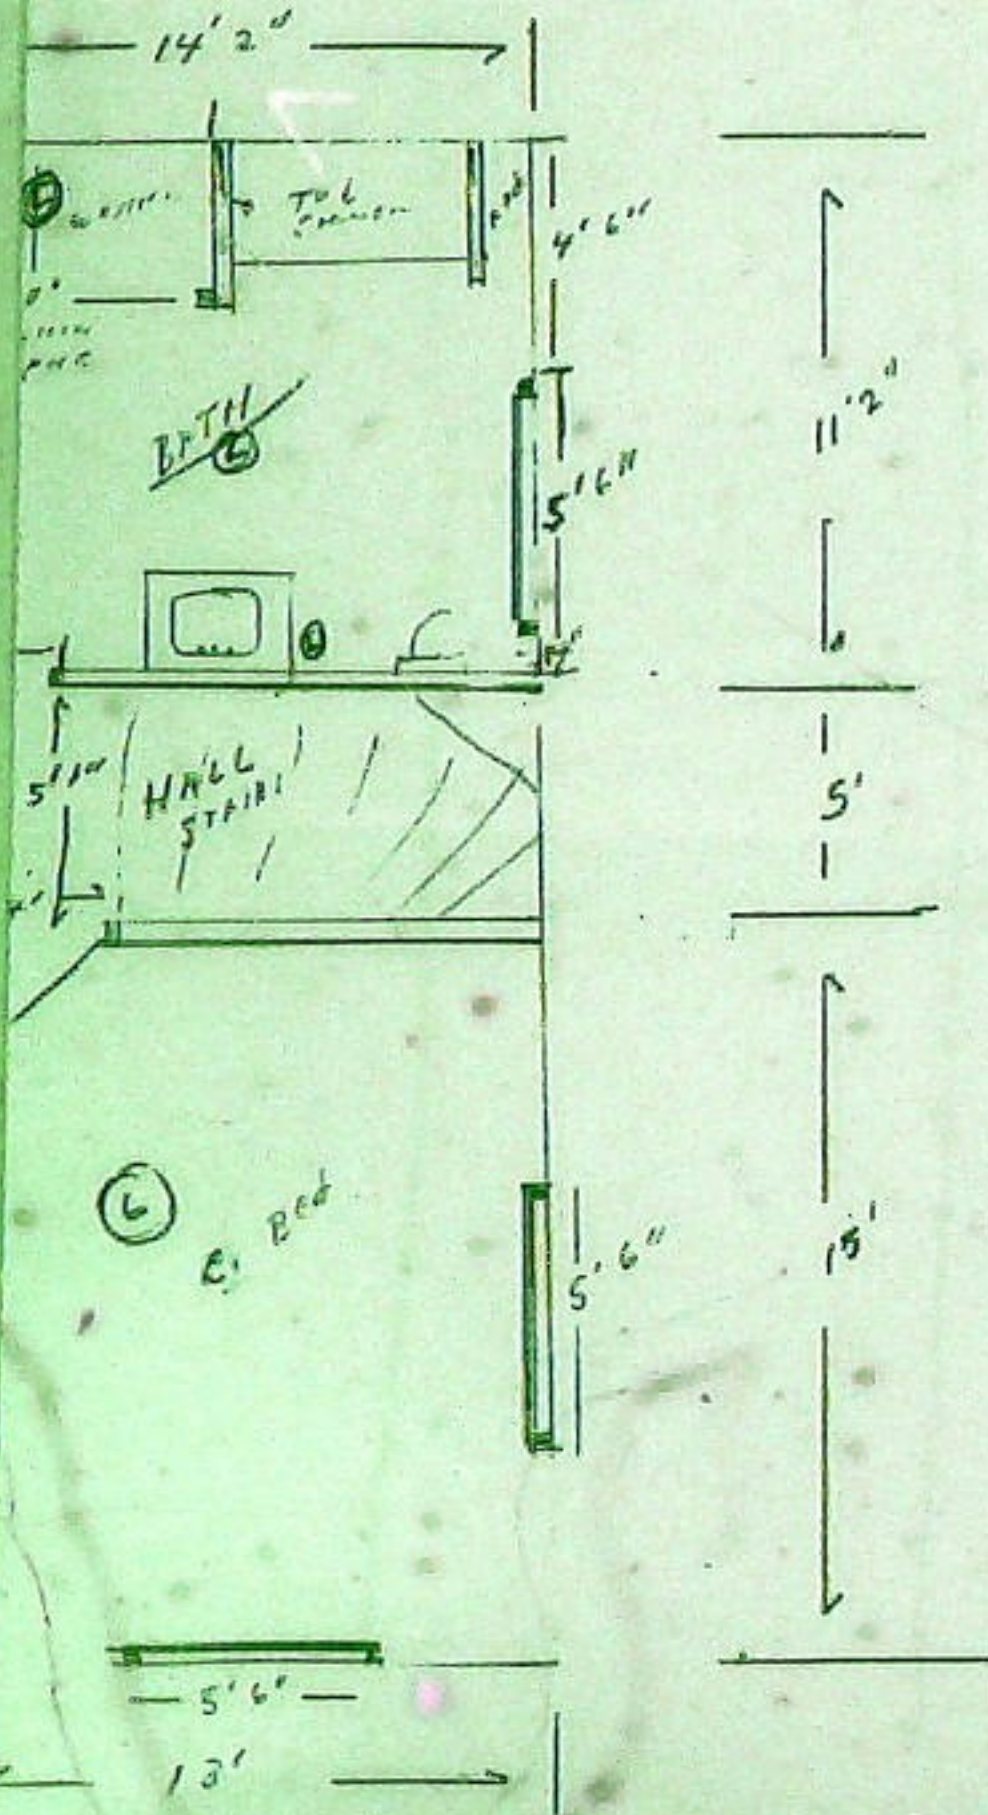

RECEIVED

JAN 11 1989

DEPT. OF BUILDING INSPECTIONS
CITY OF PORTLAND

18 Clifton