




1 BUILT IN DESK ELEVATION
A500 SCALE: 1/2"=1'-0"

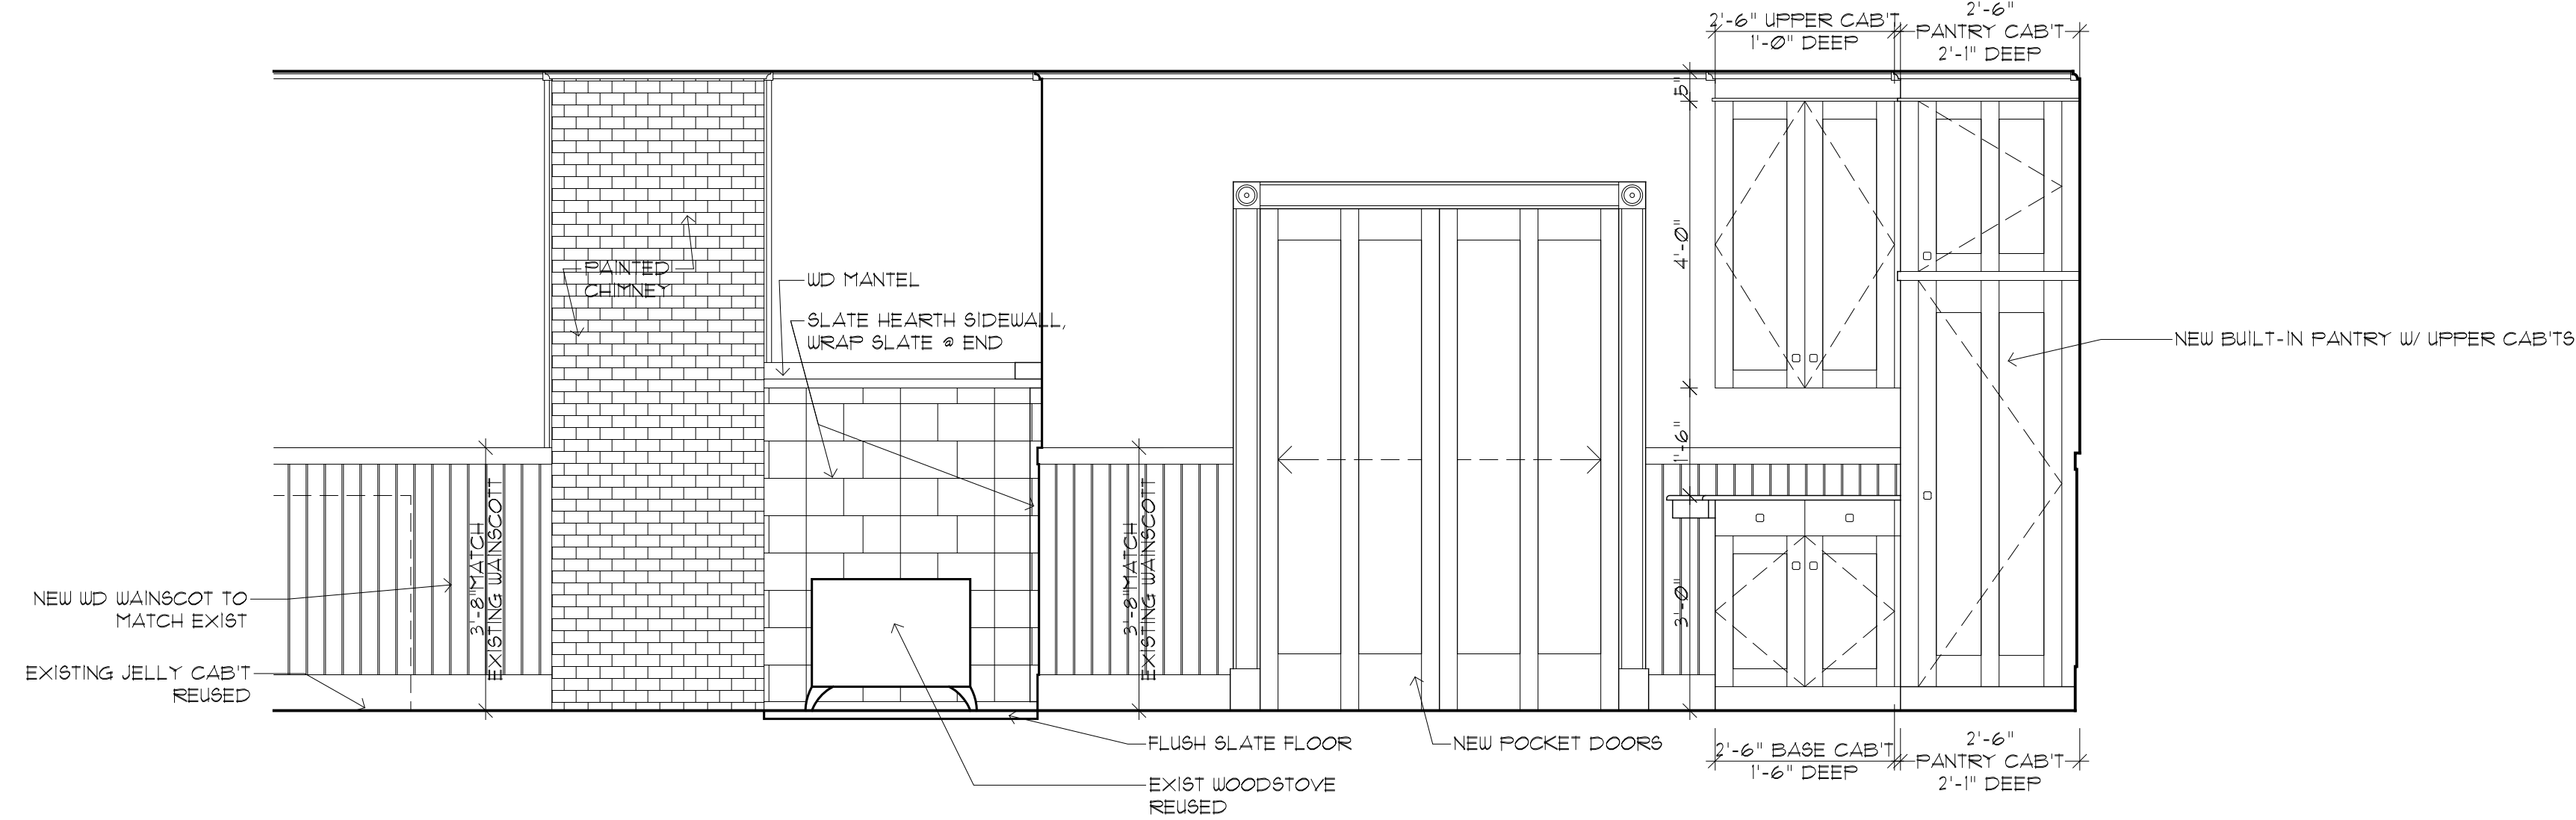


2 SLATE HEARTH, MAIL COUNTER, & PANTRY ELEVATION
A500 SCALE: 1/2"=1'-0"

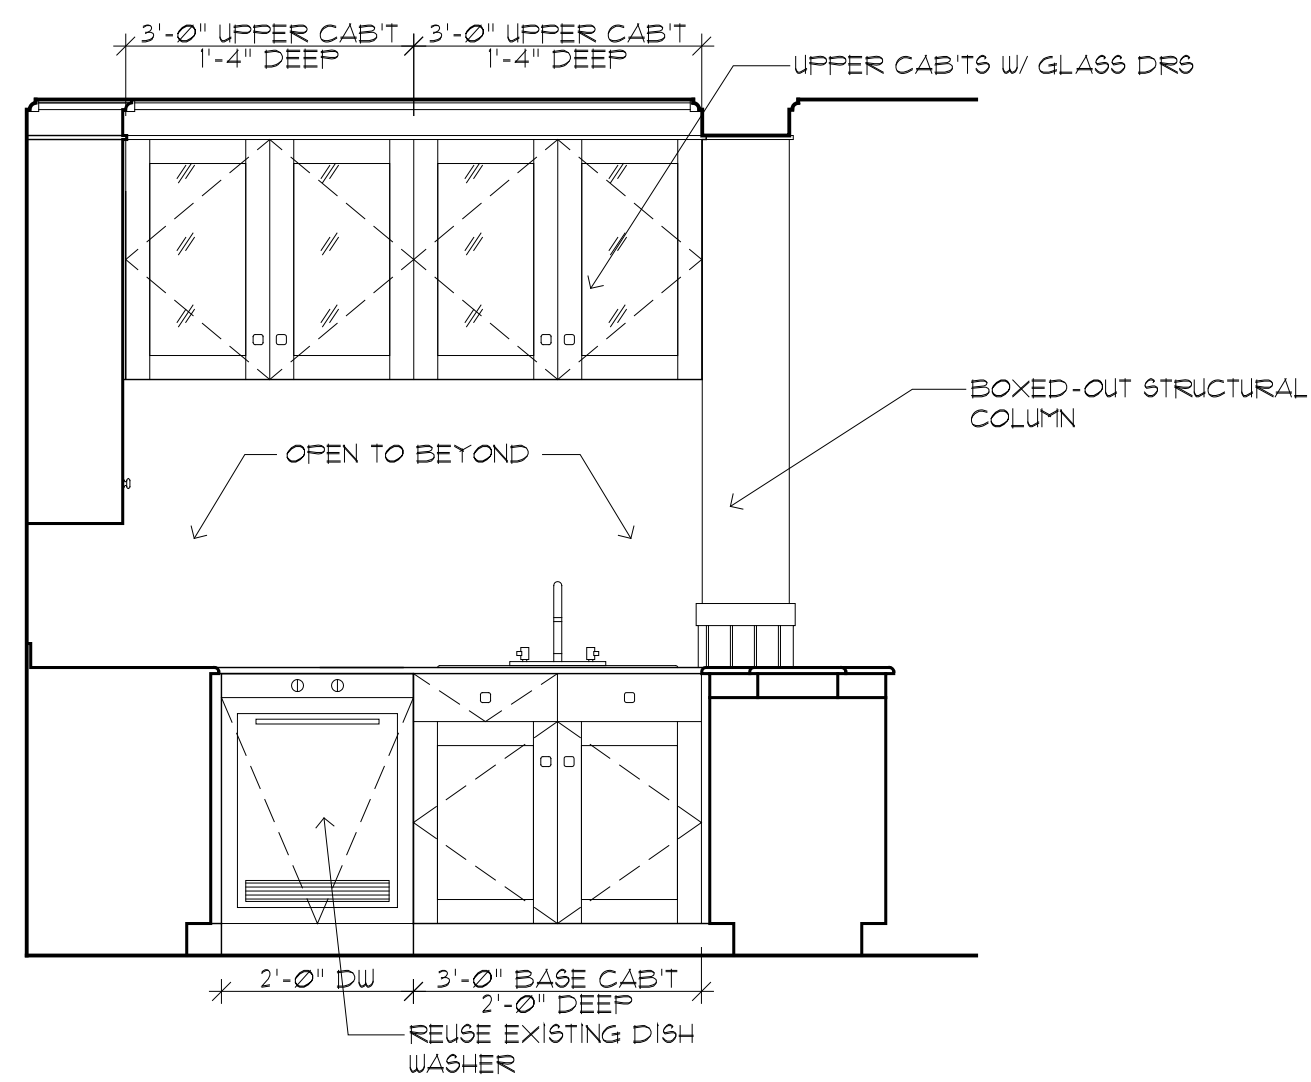


3 KITCHEN ELEVATION @ SINK
A500 SCALE: 1/2"=1'-0"

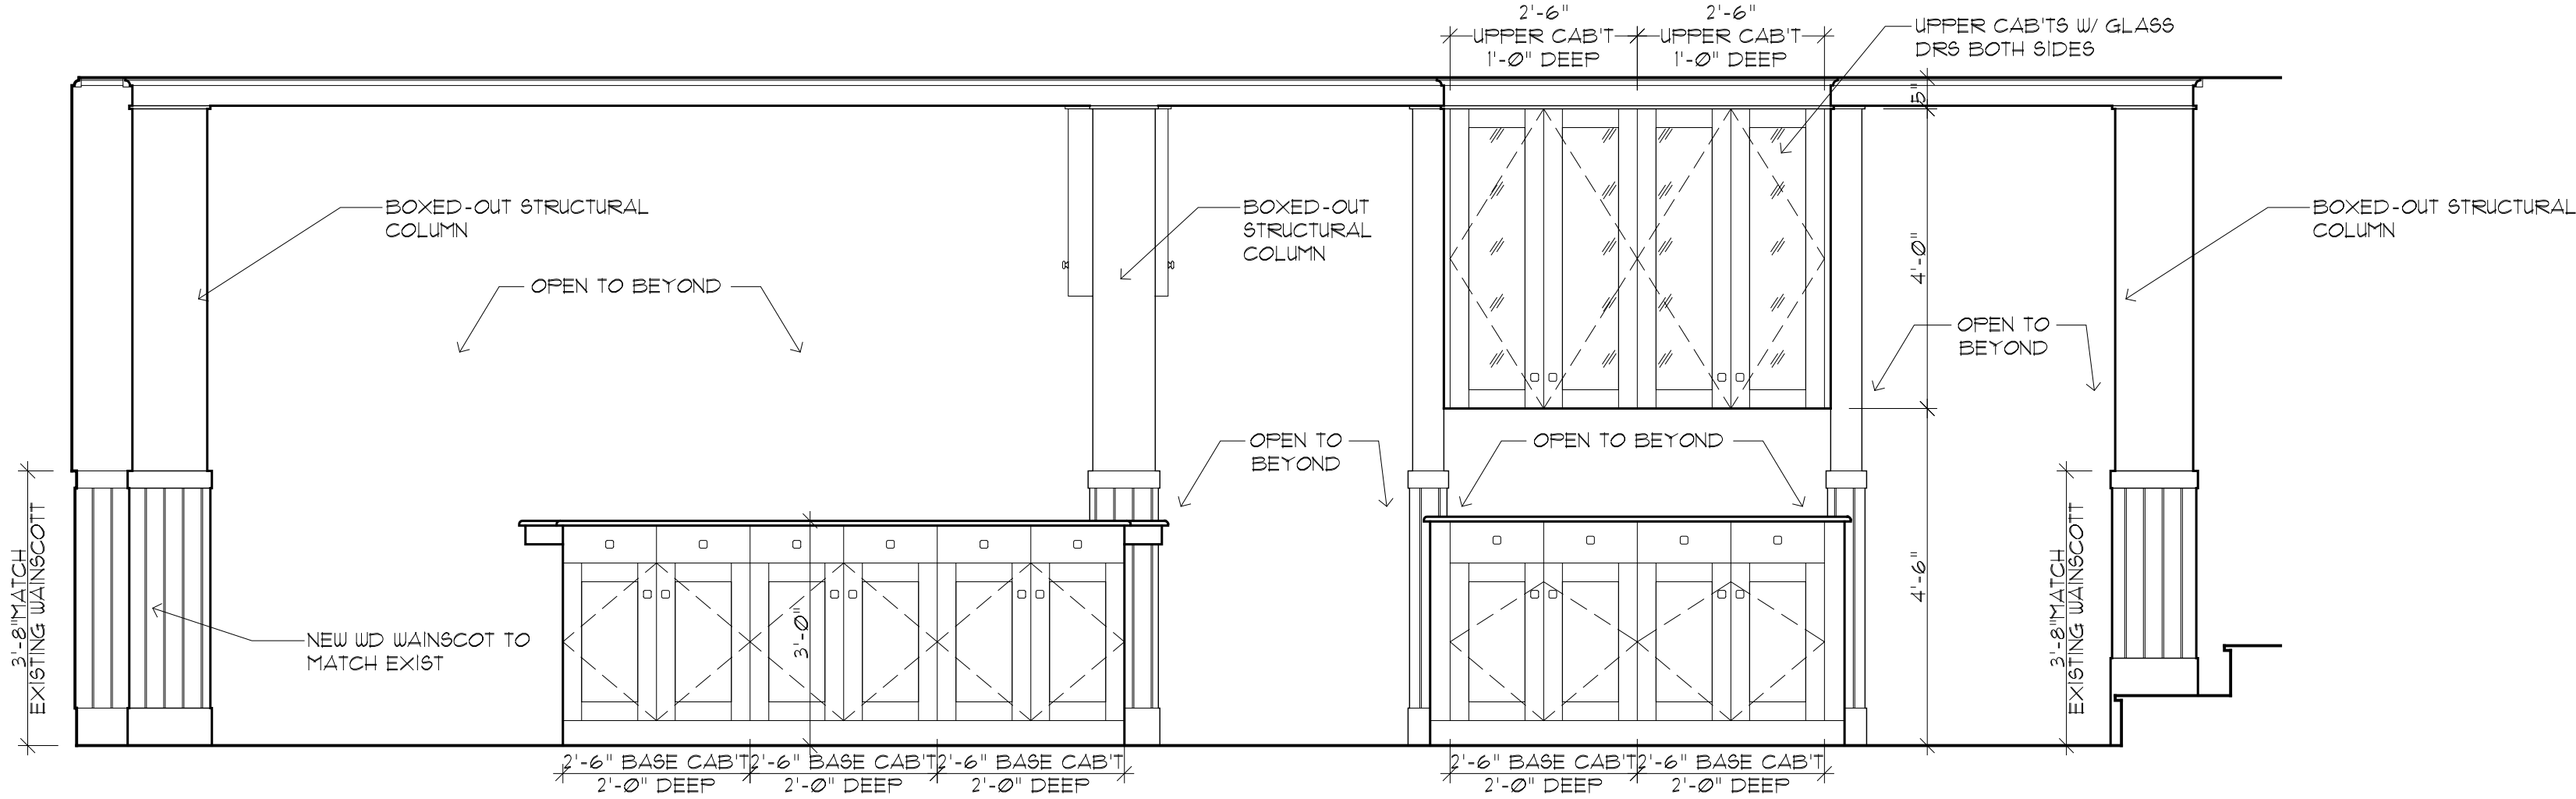

4 KITCHEN PENINSULA & CHINA CABINET ELEVATION
A500 SCALE: 1/2"=1'-0"

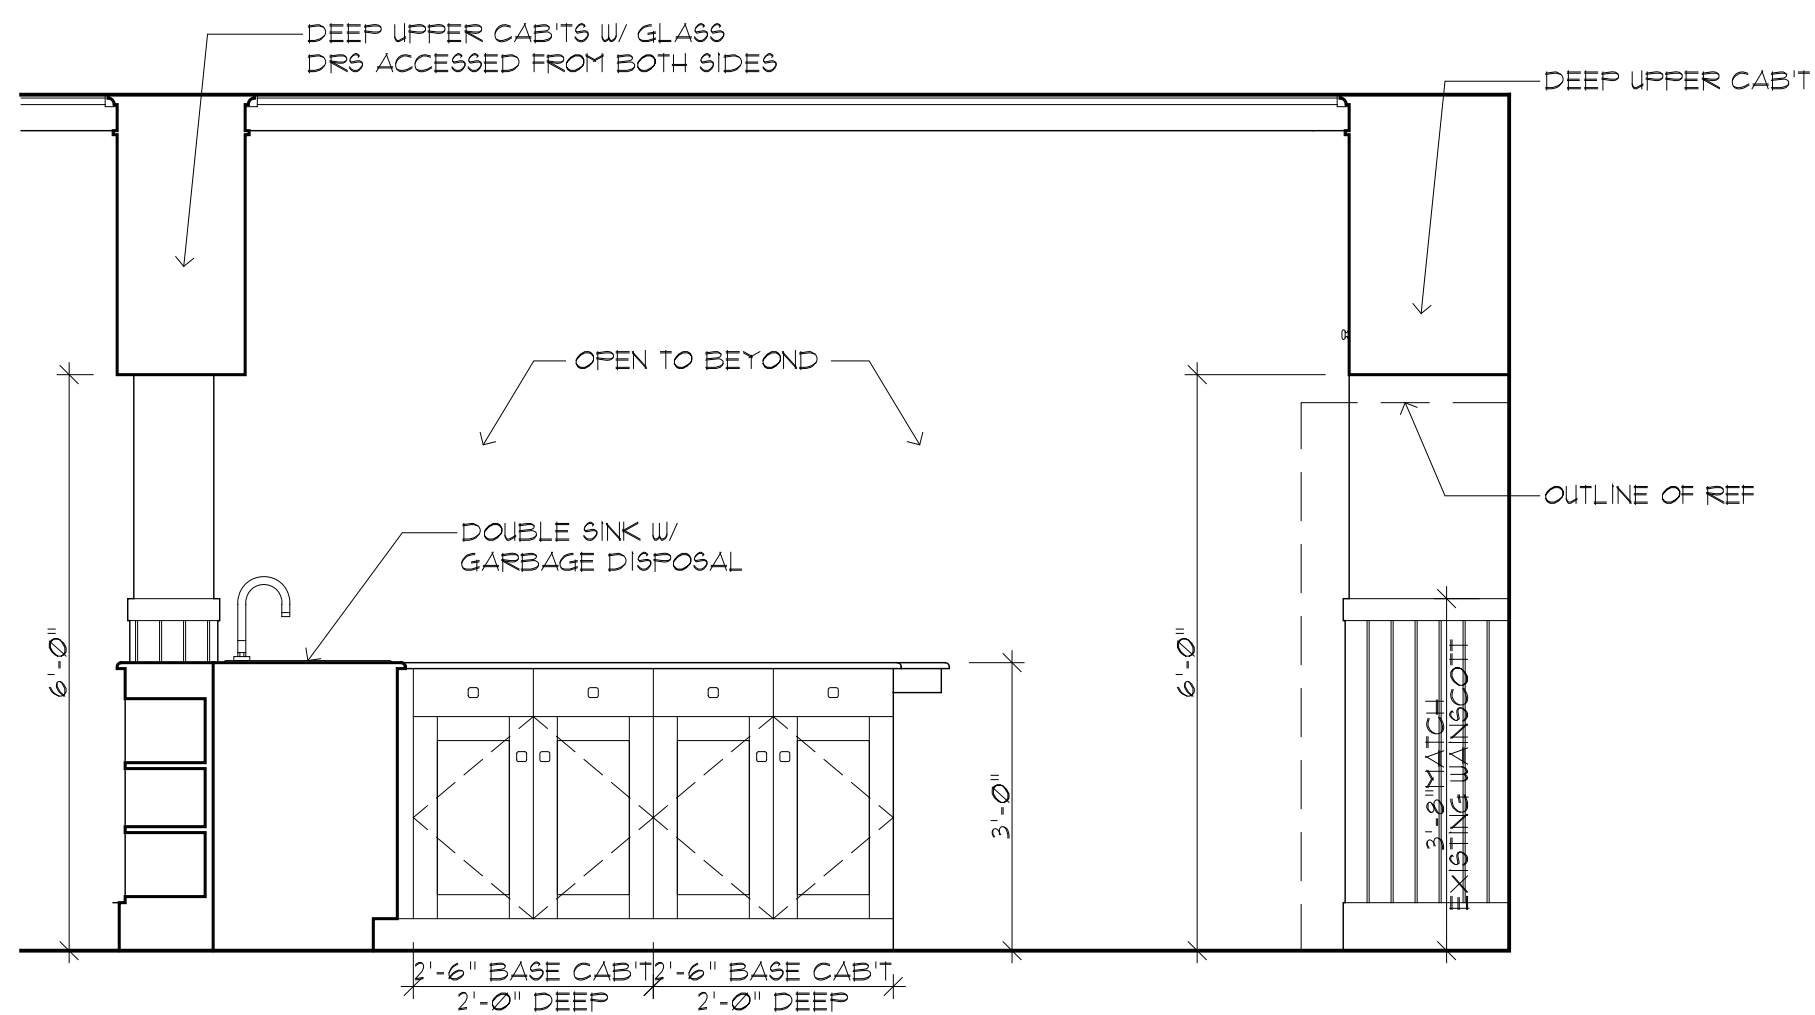

5 KITCHEN ELEVATION @ PENINSULA
A500 SCALE: 1/2"=1'-0"

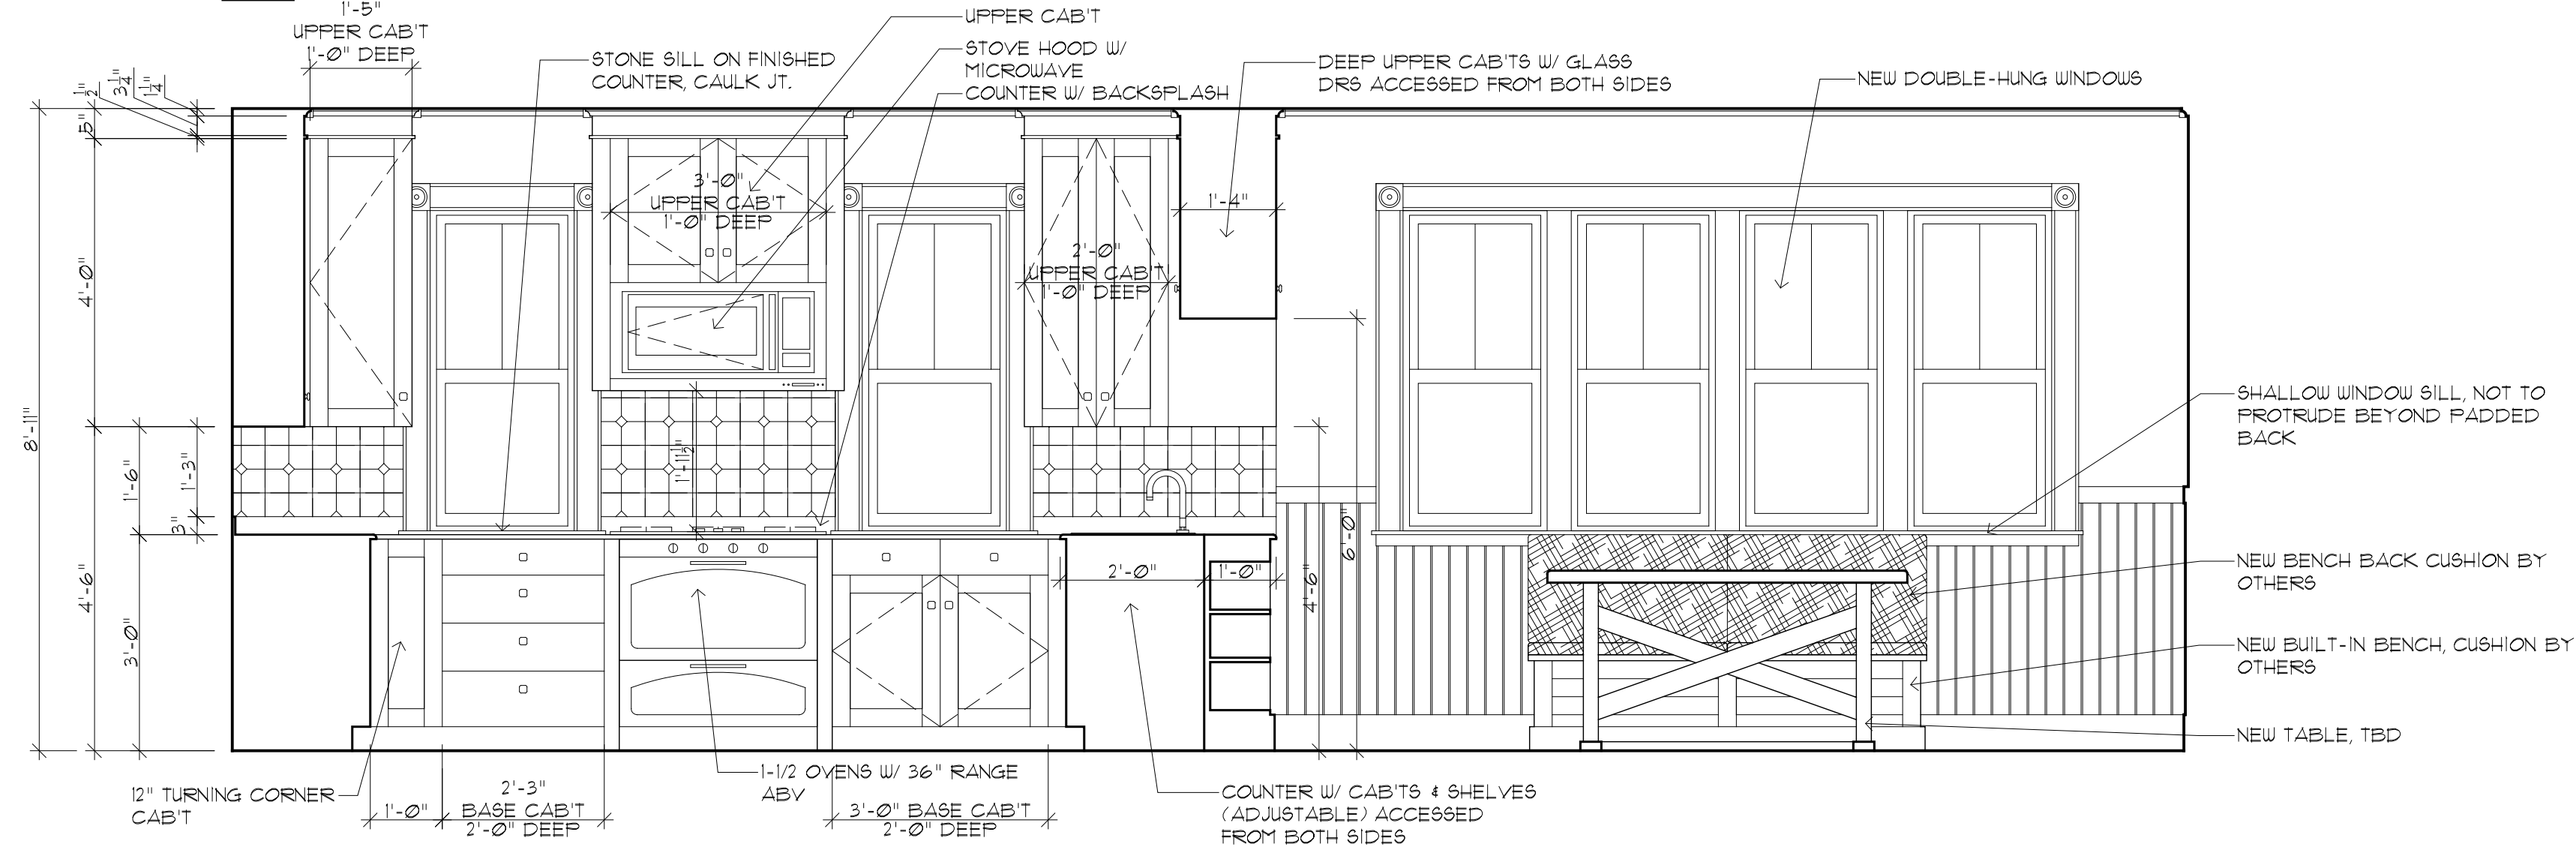

6 KITCHEN & BREAKFAST AREA ELEVATION
A500 SCALE: 1/2"=1'-0"



Civil Engineer
Landscape Architect

Structural Engineer
CASCO BAY ENGINEERING
424 FORE STREET
PORTLAND, ME 04101
Mechanical Engineers

Electrical Engineer
SELLERS-KEFFER
85 COYLE STREET
PORTLAND, ME 04101
Client

- ISSUED FOR REVISIONS
- 03.12.2015_SD PROGRESS
 - 03.20.2015_SD PROGRESS
 - 04.01.2015_DD PROGRESS
 - 04.23.2015_FOR PERMIT

SELLERS-KEFFER
RESIDENCE
KITCHEN & GARAGE RENOVATIONS
PORTLAND, ME

TITLE
INTERIOR ELEVATIONS - HOUSE

DATE
04 / 23 / 2015

DRAWING #
A500