


1 SECTION THROUGH KITCHEN / MUDROOM / GARAGE
 A302 SCALE: 1/2"=1'-0"



2 WINE / BEER CLOSET
 A302 SCALE: 1 1/2"=1'-0"

NOTES:
 -- COOLING UNIT TBD
 -- AIR SEAL + INSULATE DOOR

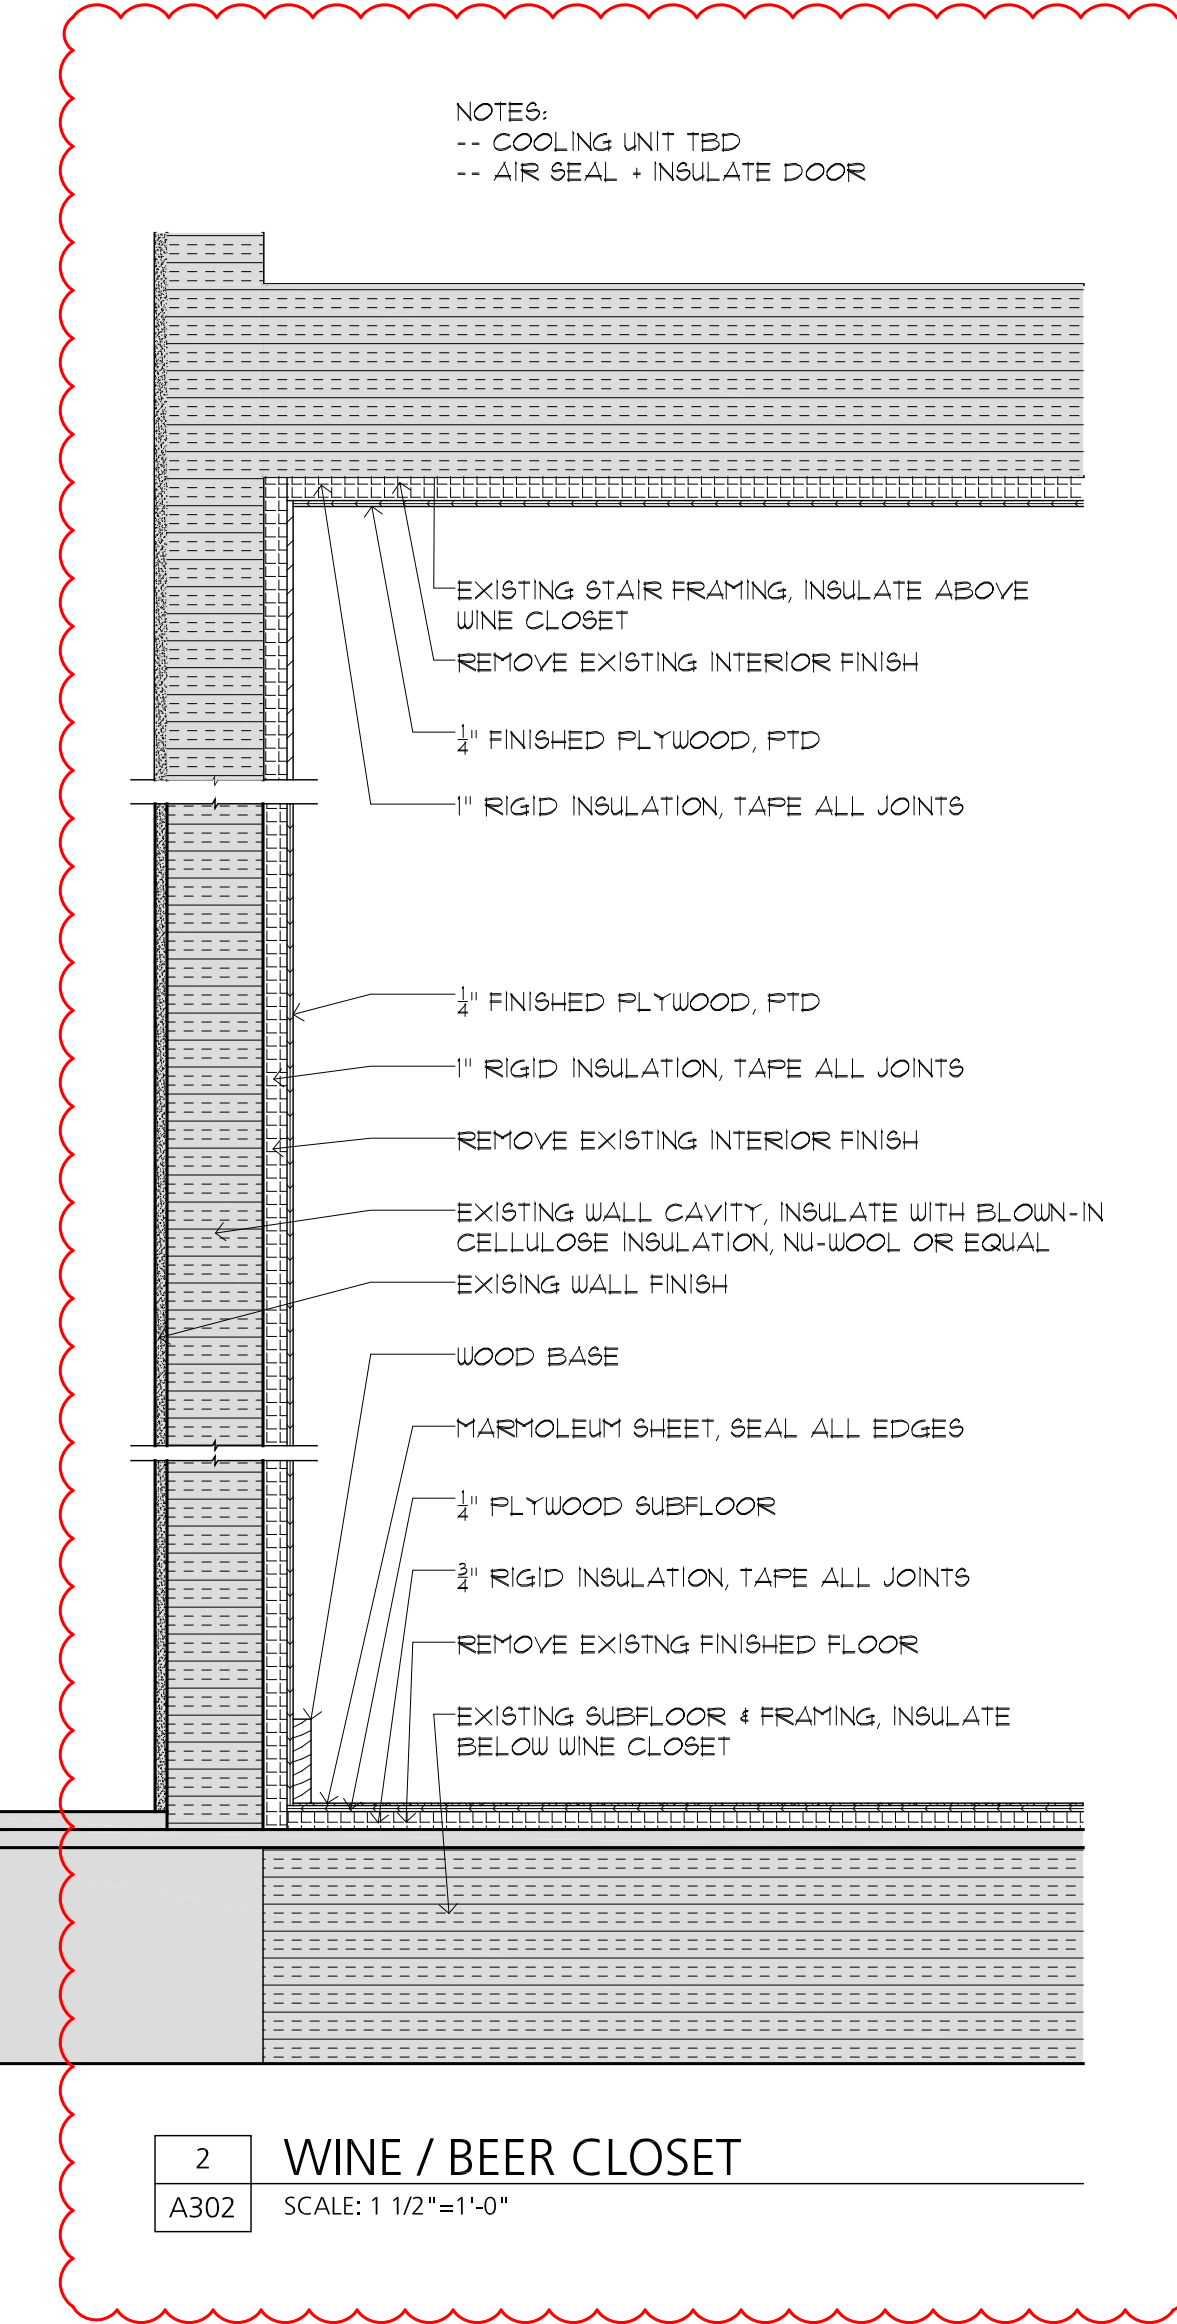

Civil Engineer
 Landscape Architect

Structural Engineer
CASCO BAY ENGINEERING
 424 FORE STREET
 PORTLAND, ME 04101
 Mechanical Engineers

Electrical Engineer
 Client:
SELLERS-KEFFER
 85 COYLE STREET
 PORTLAND, ME 04101

- ISSUED FOR REVISIONS
- 03.12.2015_SD PROGRESS
 - 03.20.2015_SD PROGRESS
 - 04.01.2015_DD PROGRESS
 - 04.23.2015_FOR PERMIT
 - 05.06.2015_MEETING
 - 05.12.2015_UPDATED PERMIT
 - 05.14.2015_FOR PRICING
 - 06.22.2015_REVISD PERMIT

SELLERS-KEFFER
RESIDENCE
 KITCHEN & GARAGE RENOVATIONS
 PORTLAND, ME

TITLE
 SECTIONS
 DATE
 06 / 22 / 2015

DRAWING #
A302