




1 FOUNDATION DETAIL @ GARAGE DOOR
S104 SCALE: 1 1/2"=1'-0"

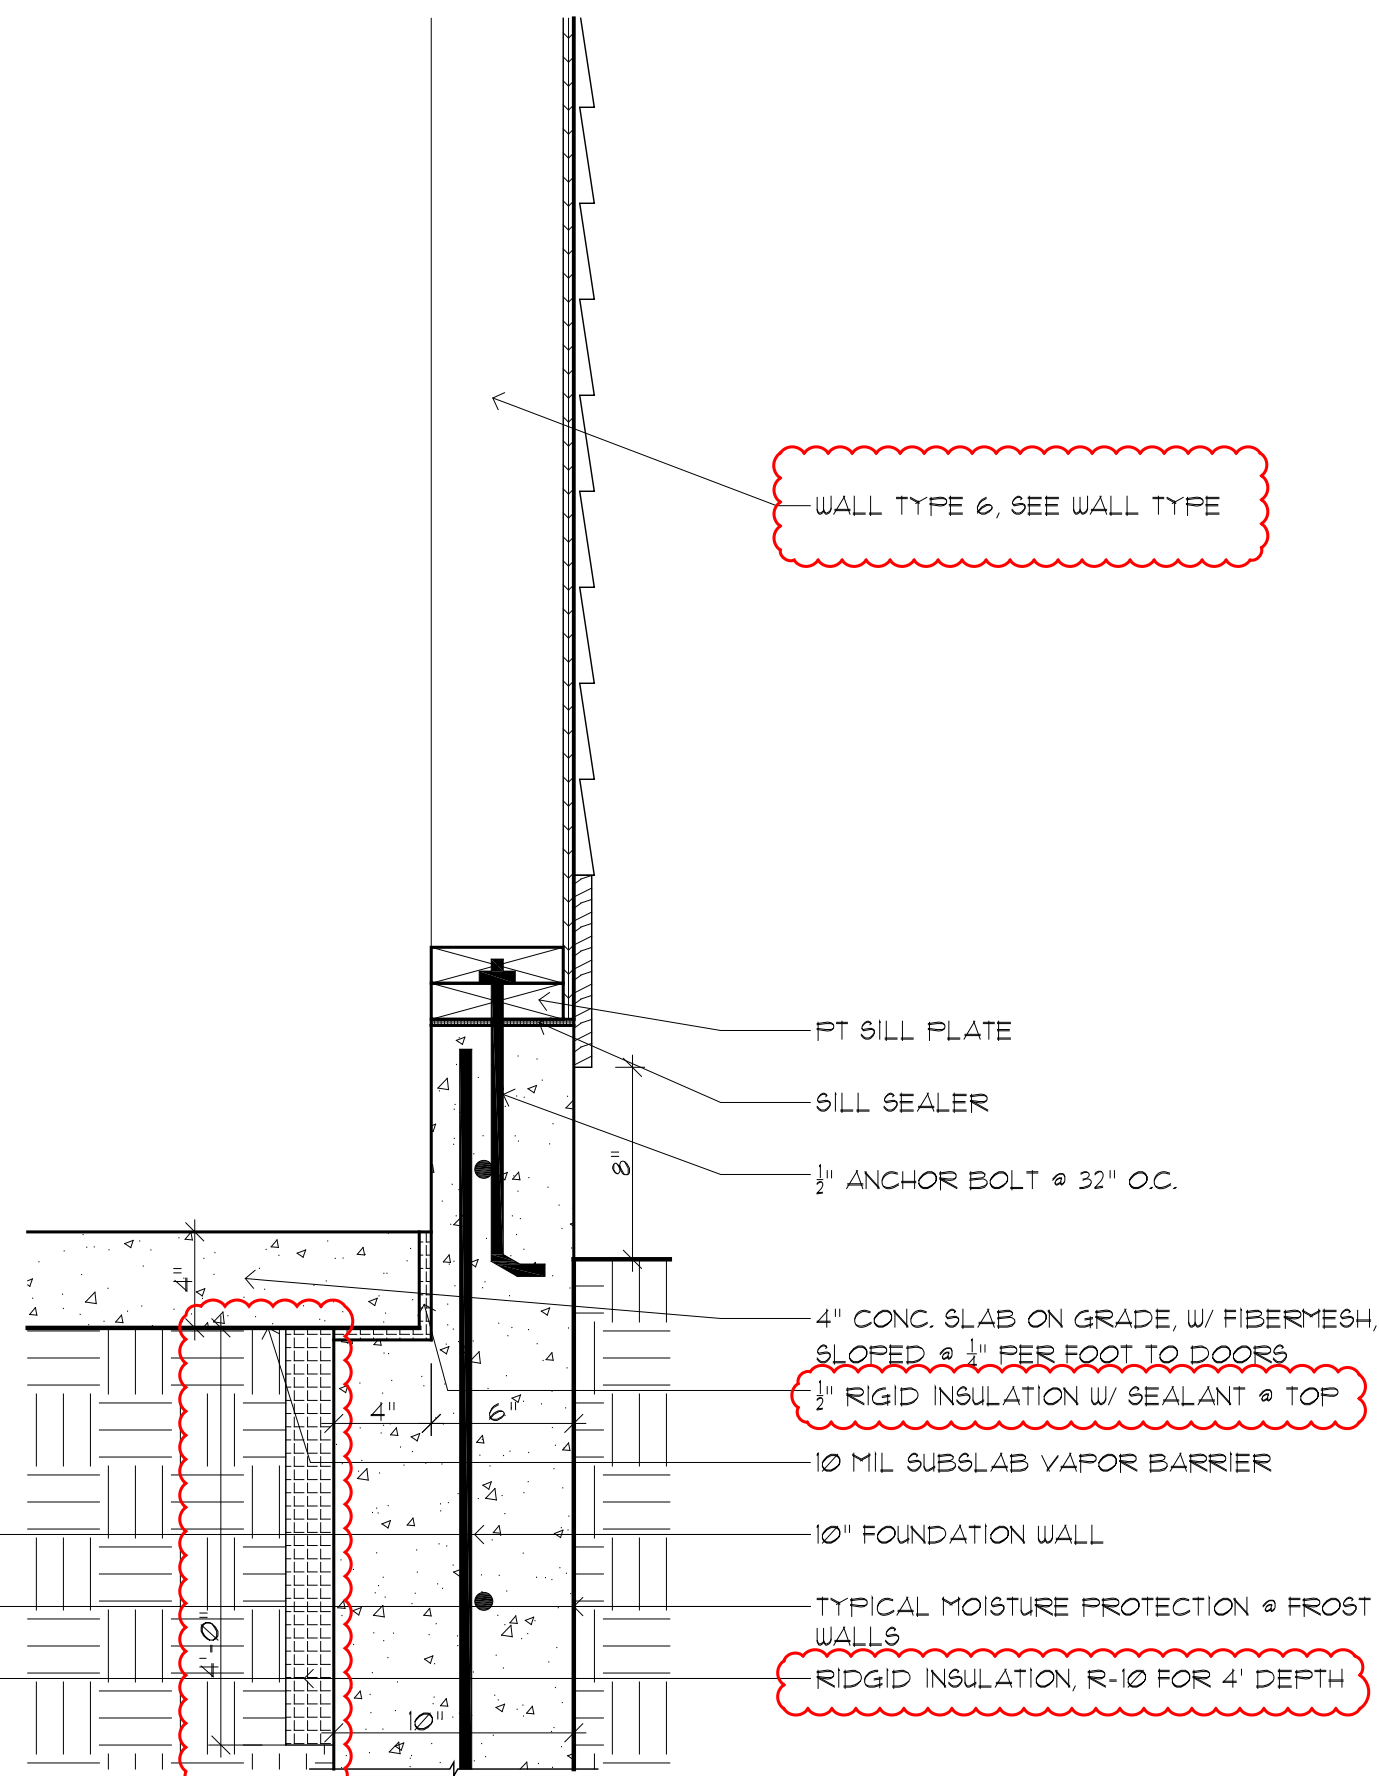


2 FOUNDATION DETAIL @ GARAGE WALLS
S104 SCALE: 1 1/2"=1'-0"

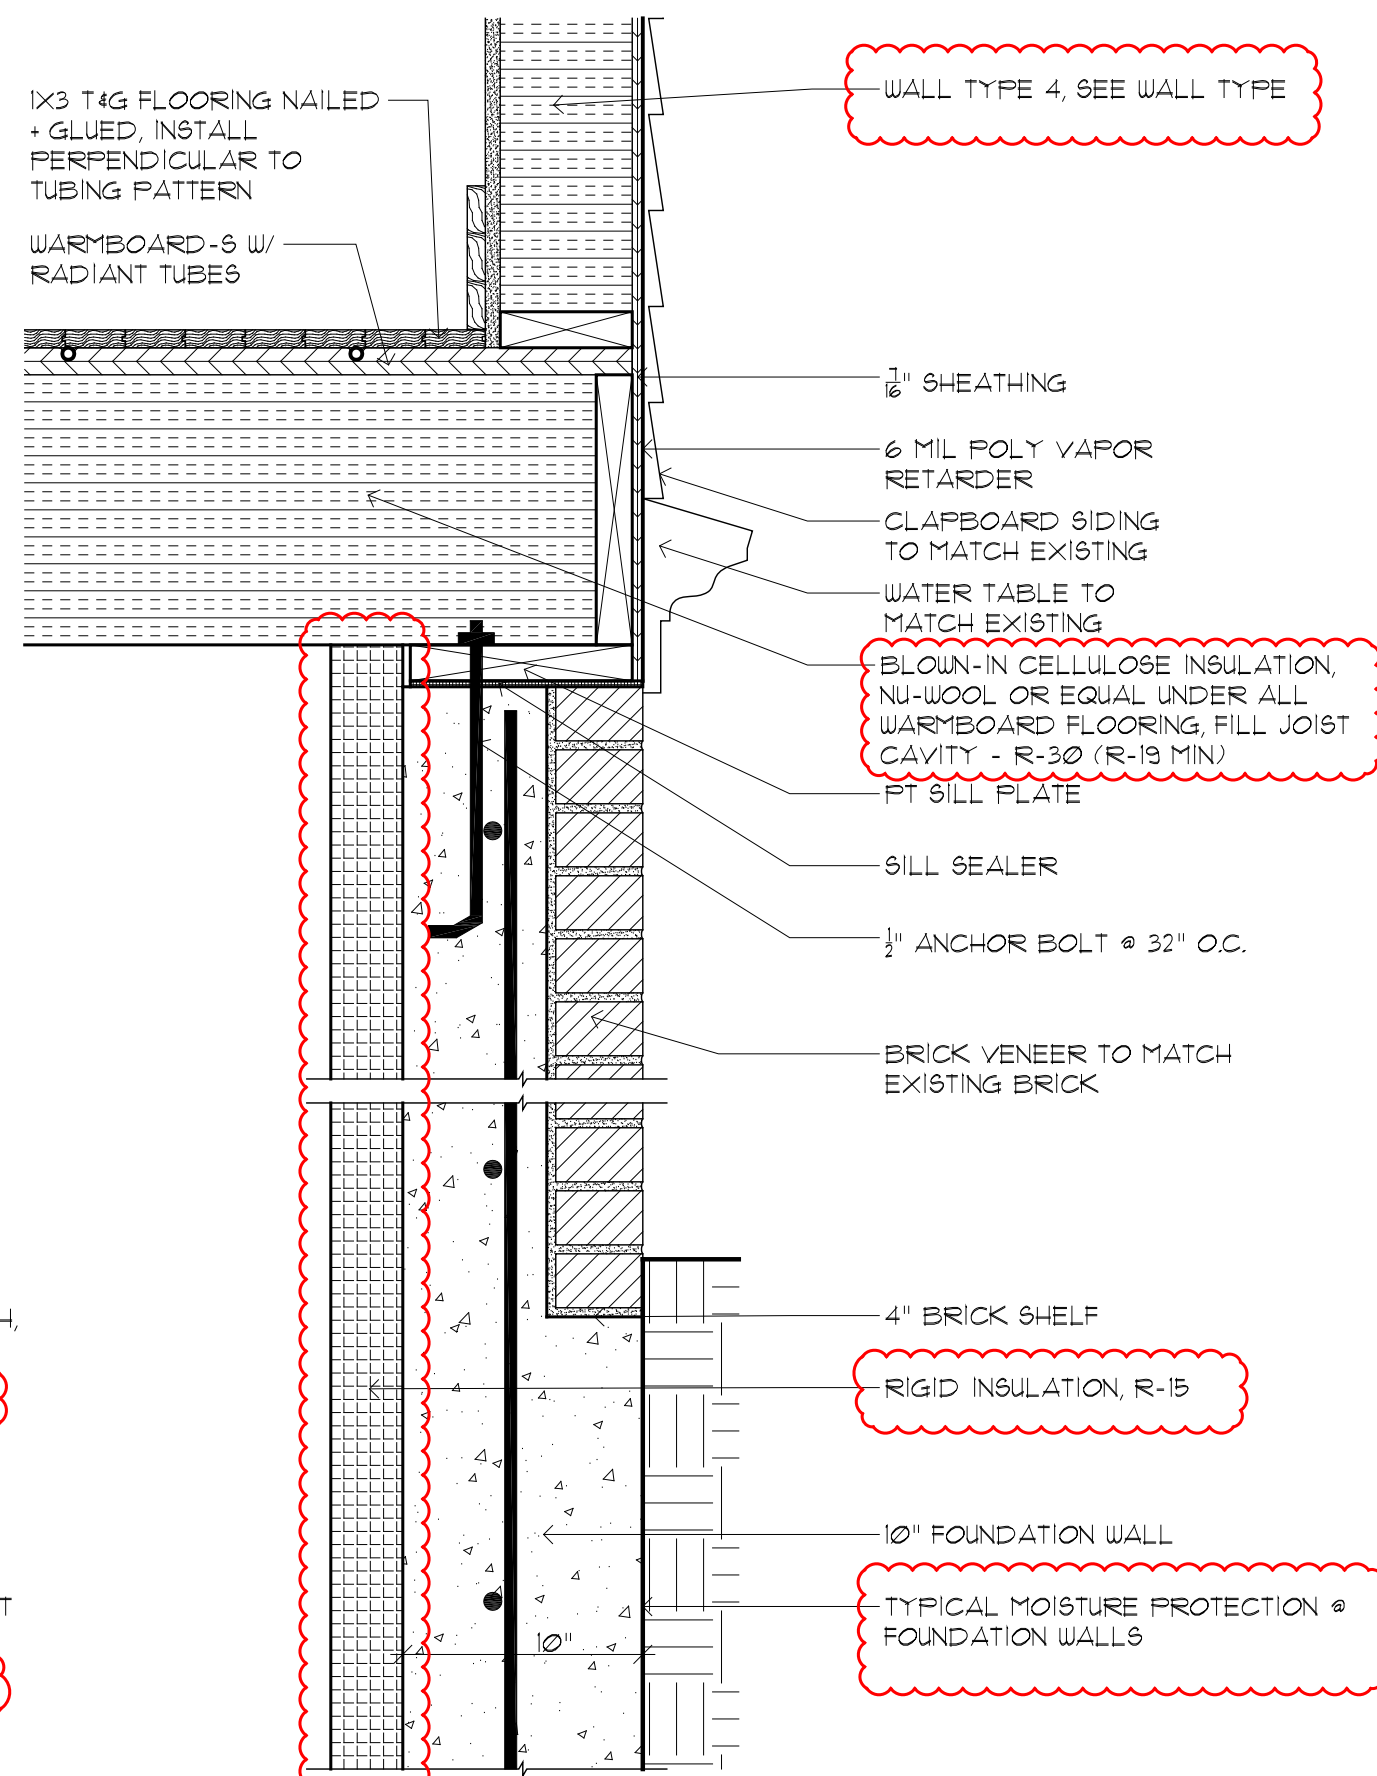


3 FOUNDATION DETAIL @ KITCHEN
S104 SCALE: 1 1/2"=1'-0"

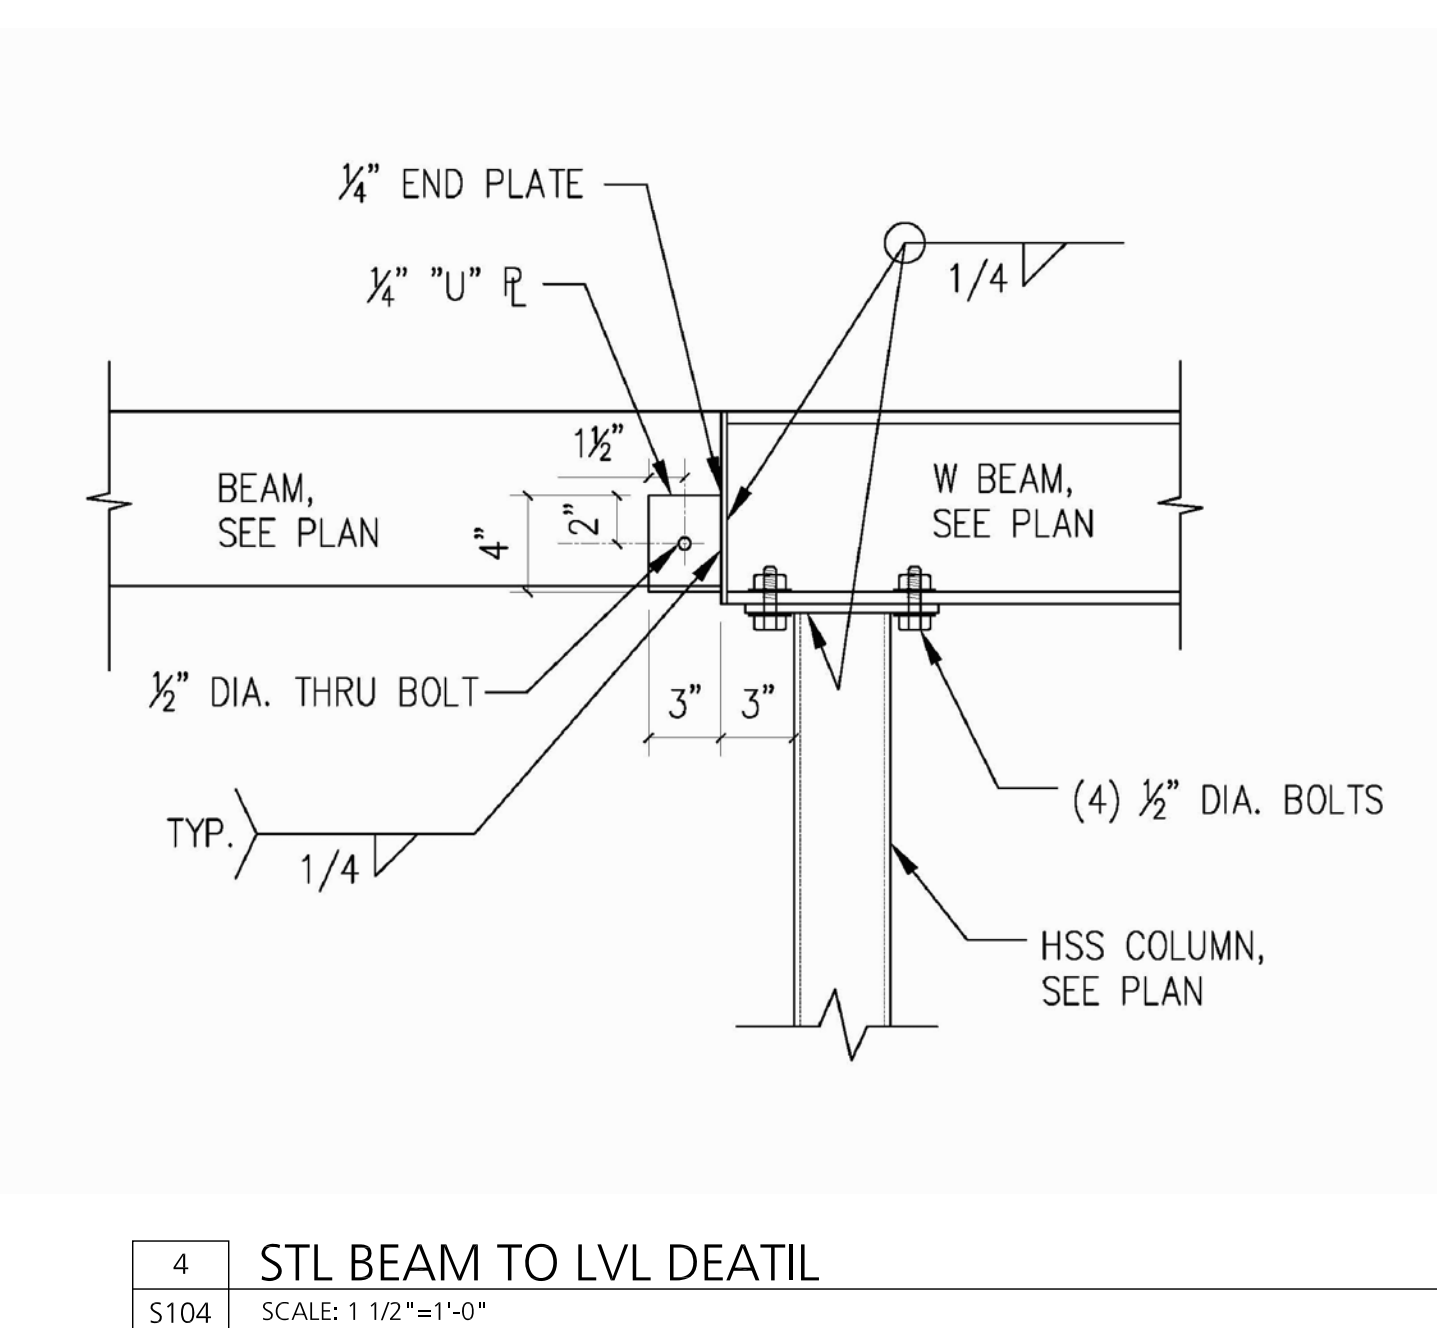


4 STL BEAM TO LVL DETAIL
S104 SCALE: 1 1/2"=1'-0"

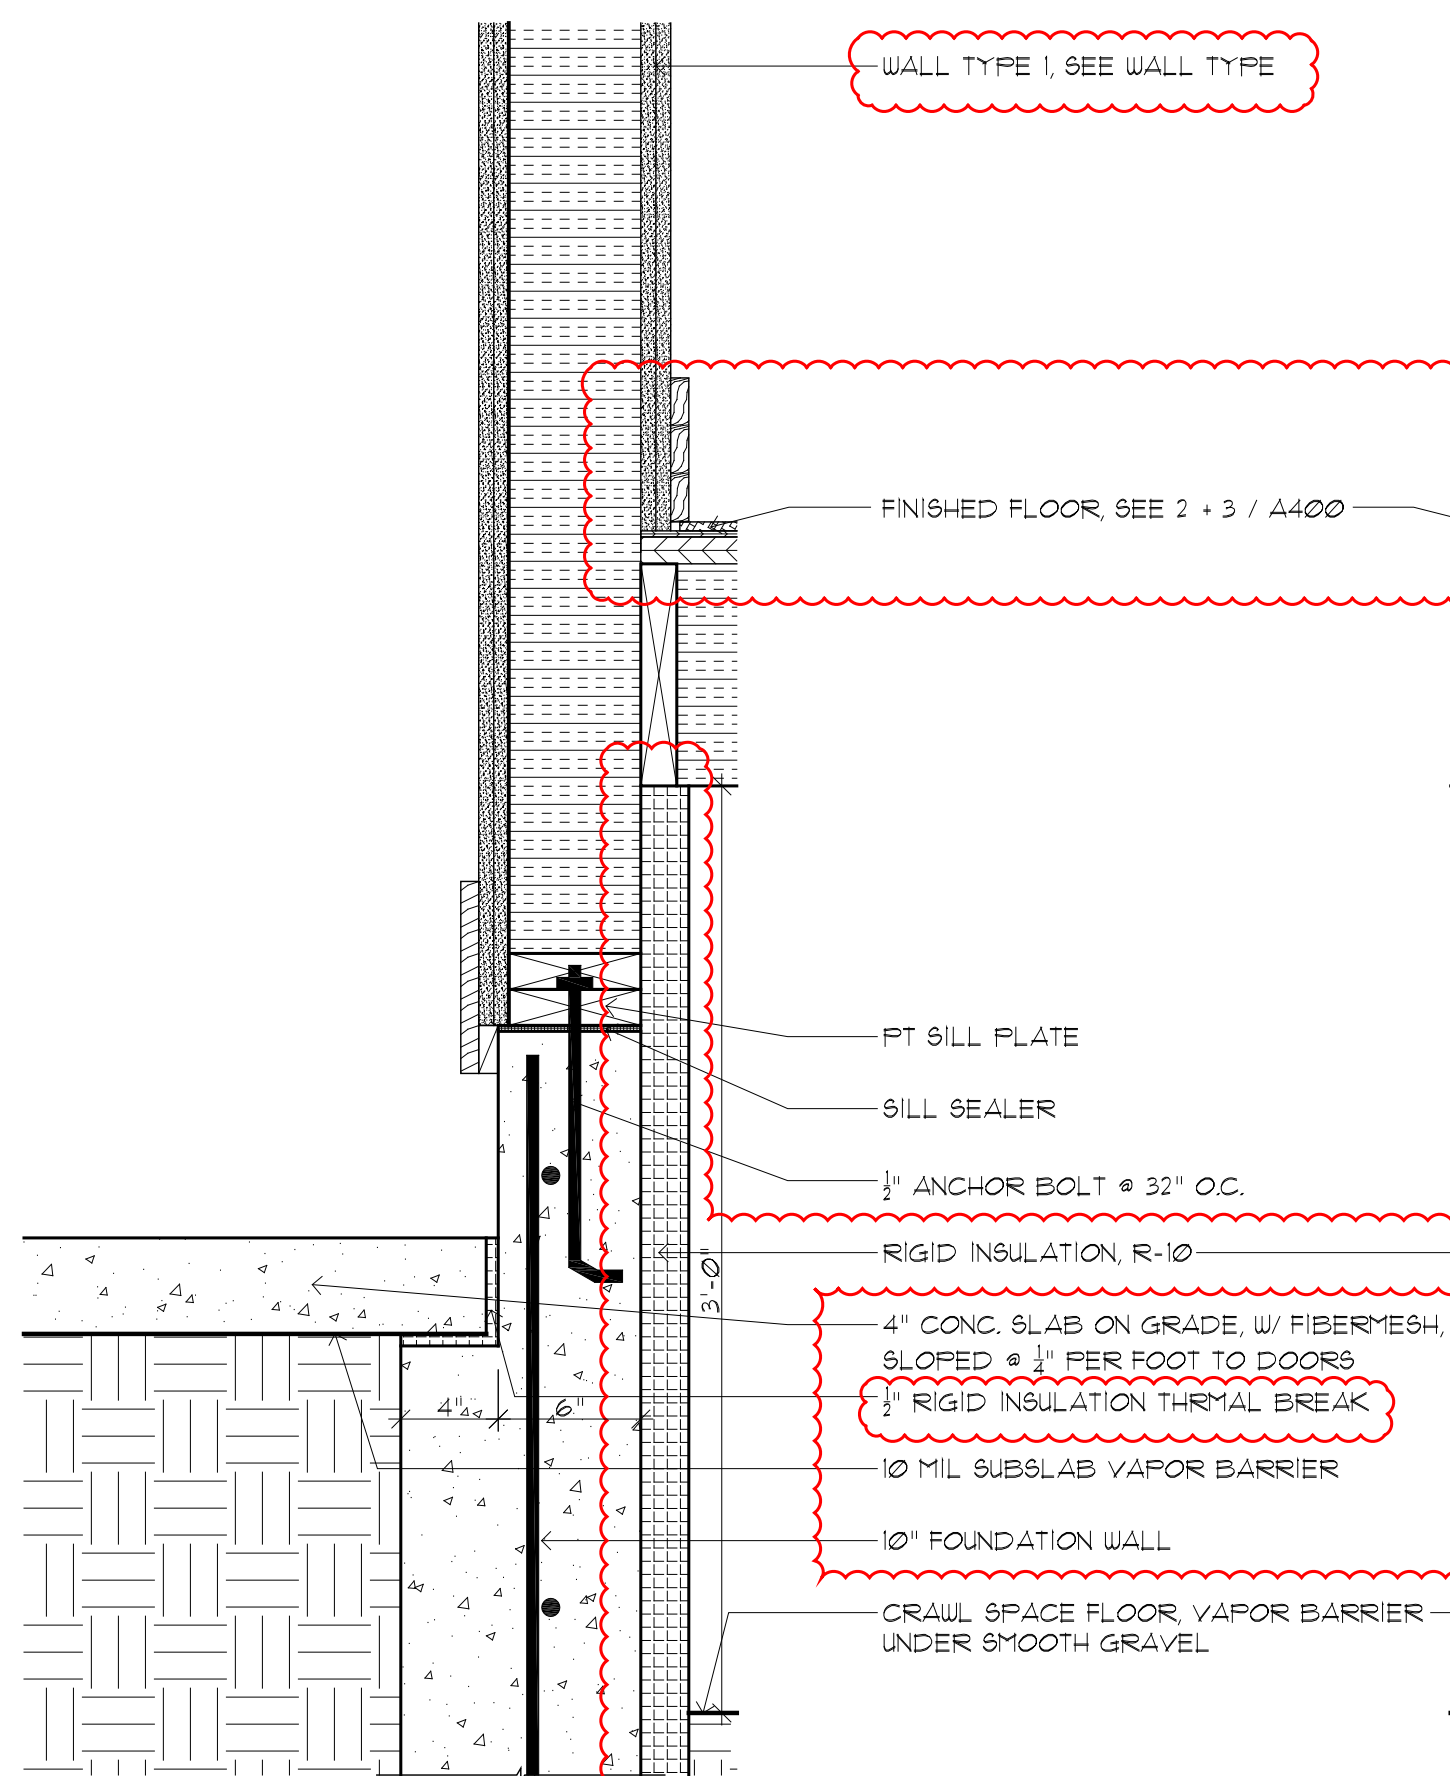


5 FOUNDATION DETAIL @ GARAGE TO MUDROOM
S104 SCALE: 1 1/2"=1'-0"

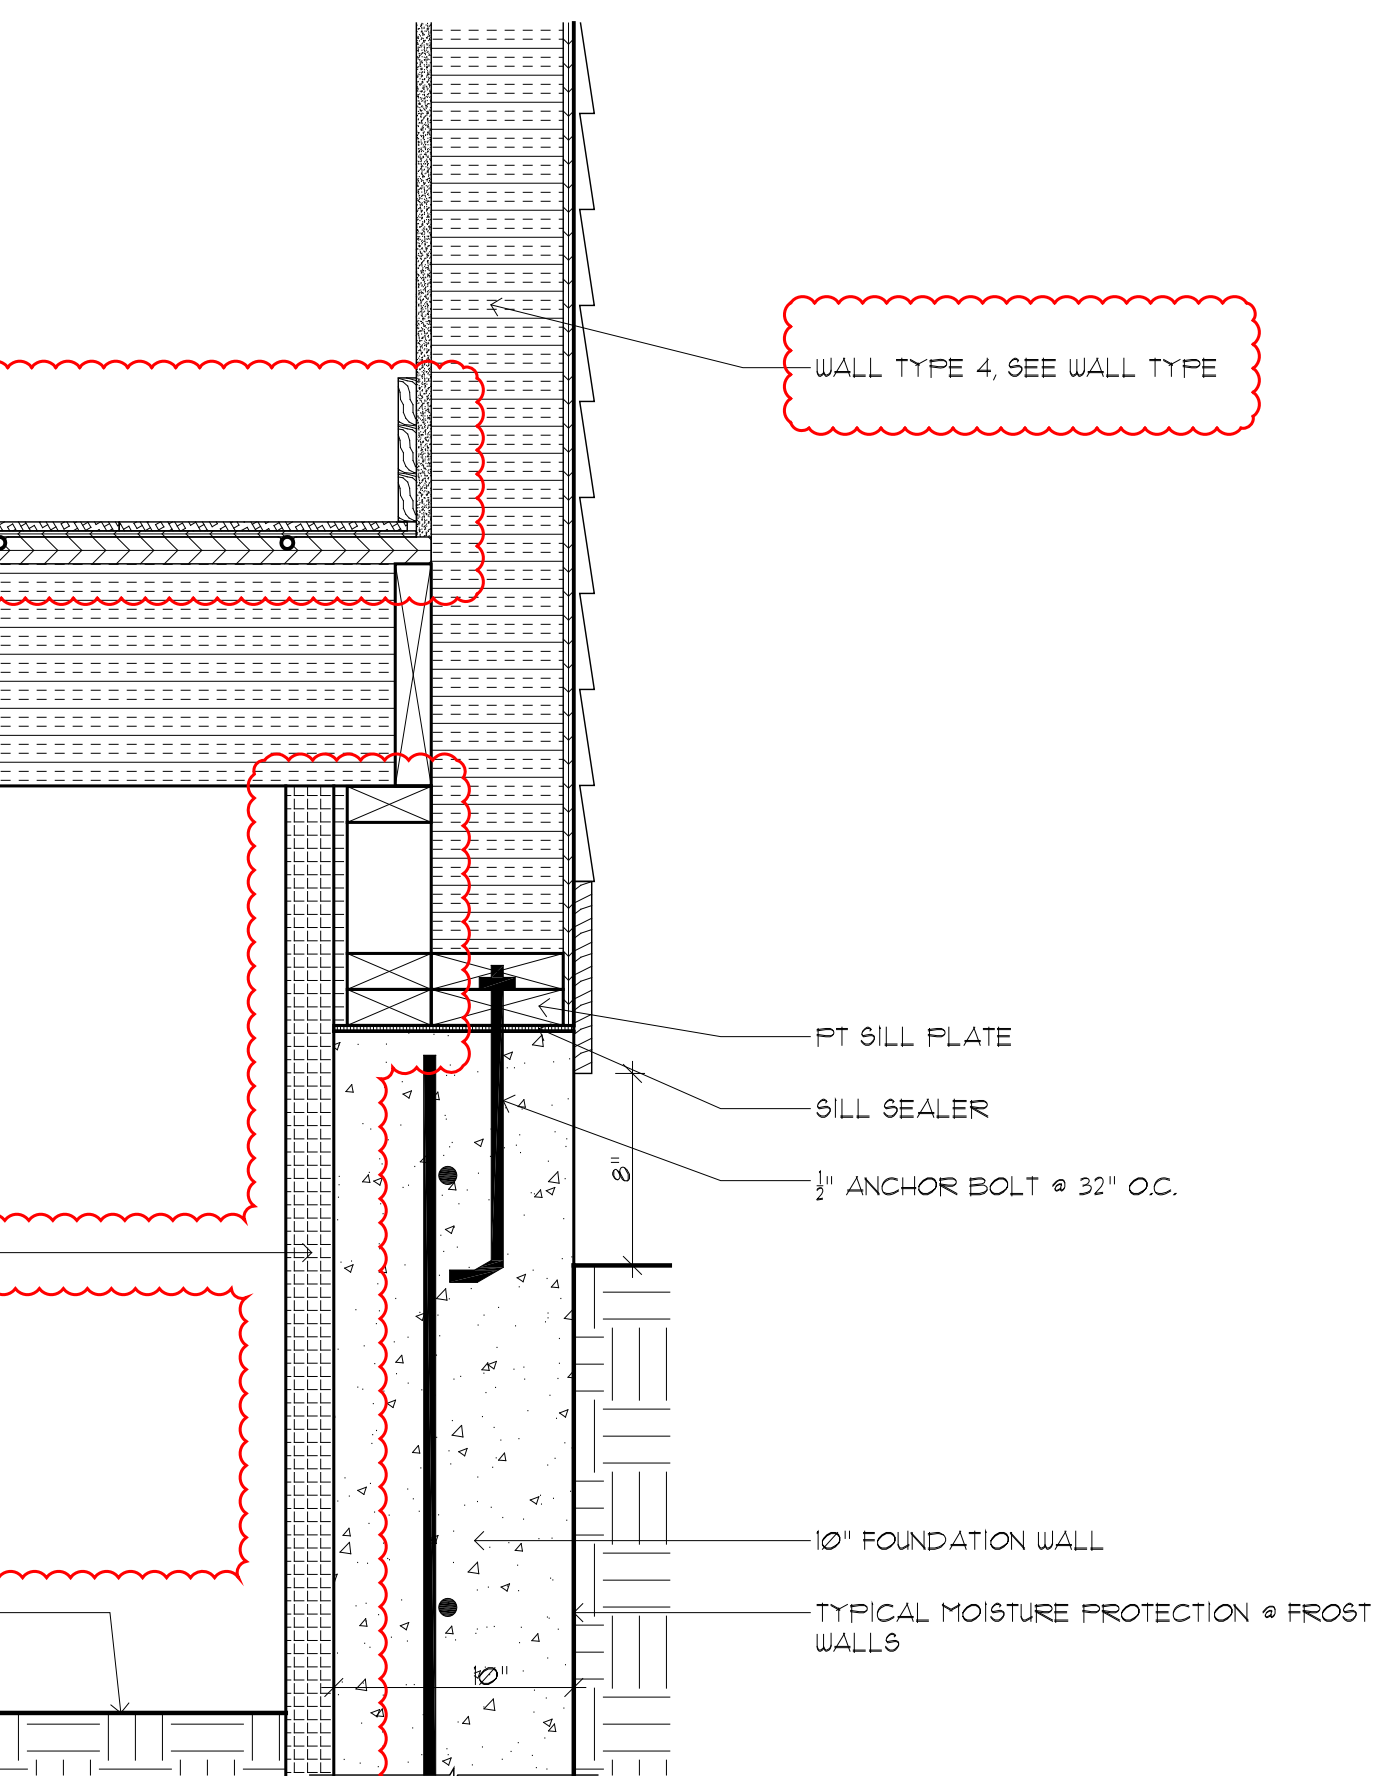

6 FOUNDATION DETAIL @ MUDROOM
S104 SCALE: 1 1/2"=1'-0"

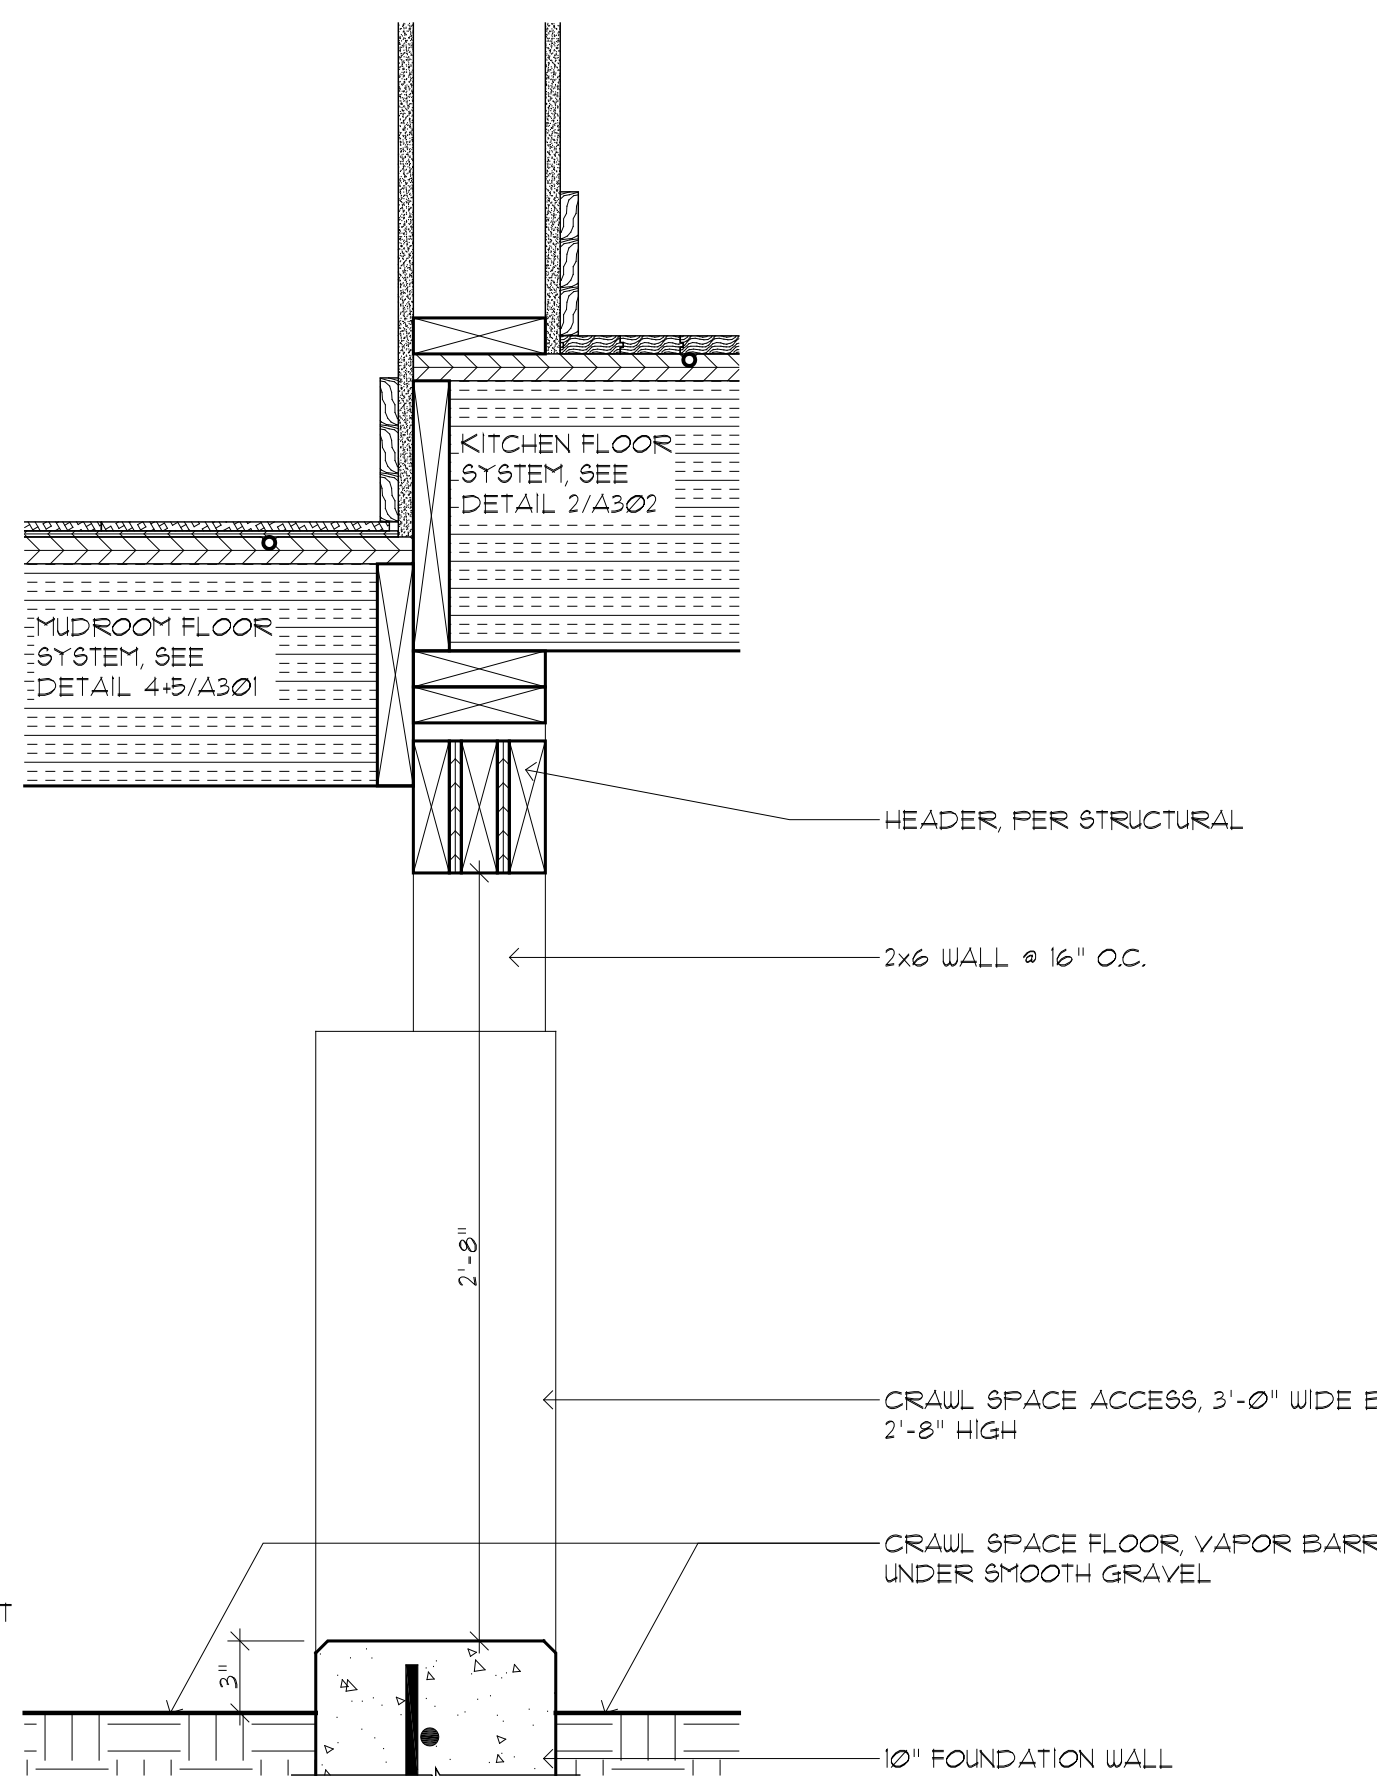

7 FOUNDATION DETAIL @ KITCHEN TO MUDROOM
S104 SCALE: 1 1/2"=1'-0"

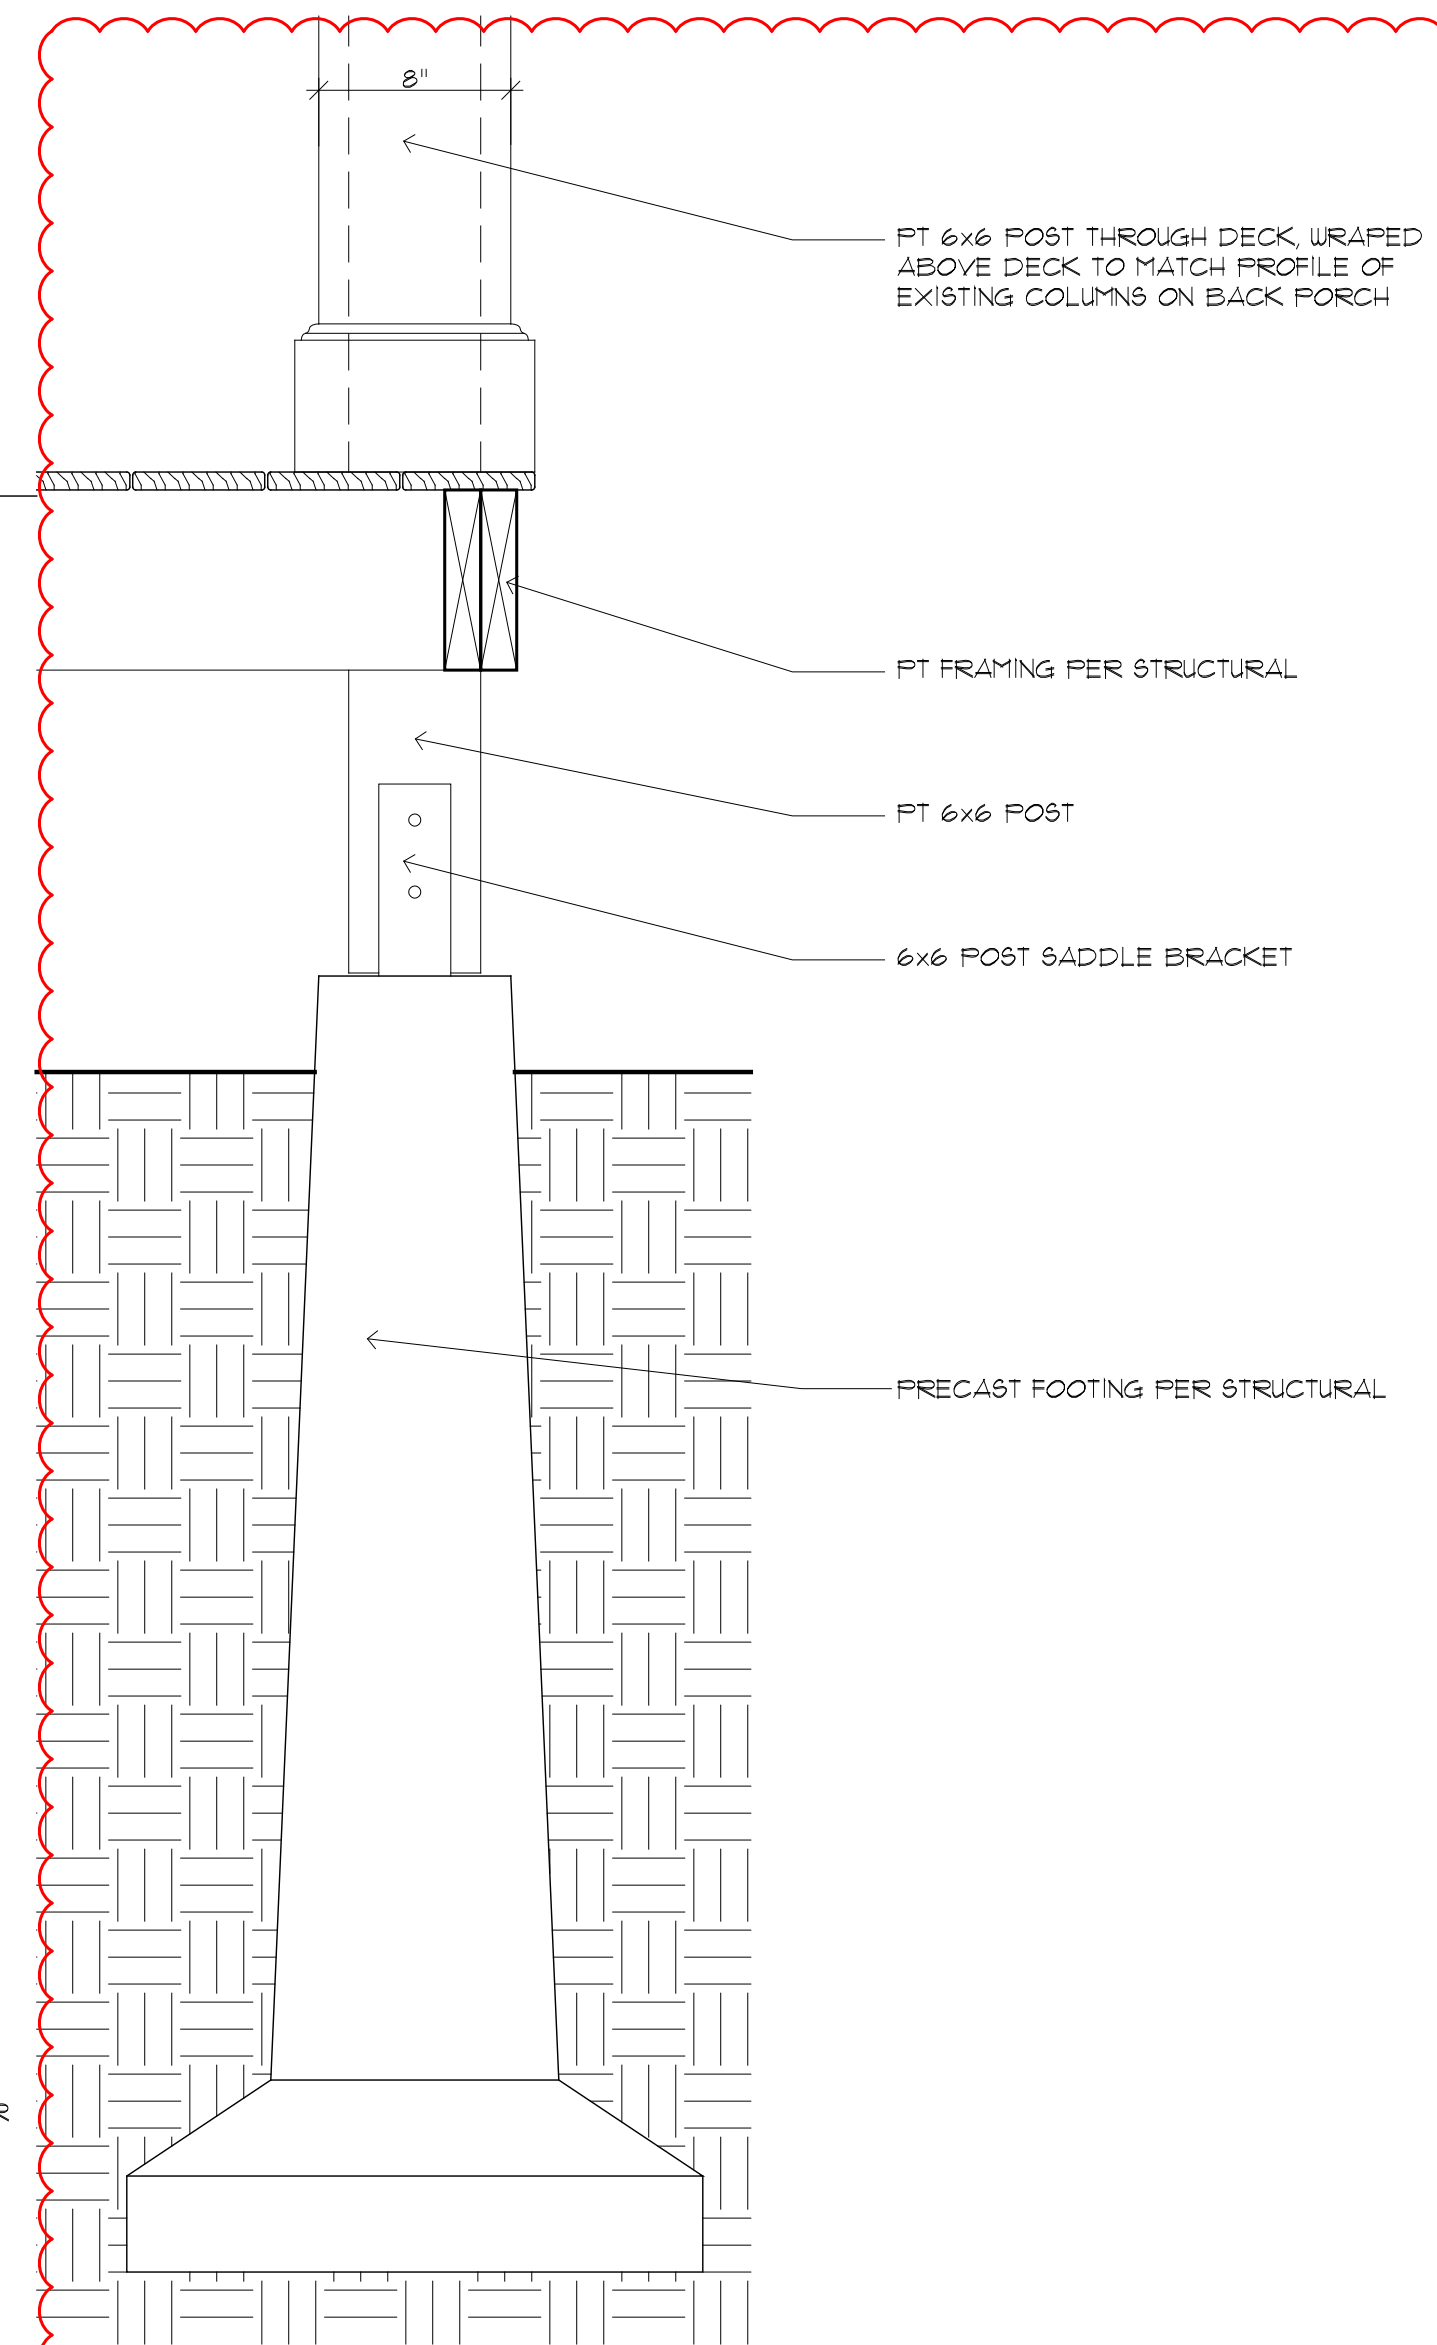

8 FOOTING DETAIL @ PORCH
S104 SCALE: 1 1/2"=1'-0"