


WALL LEDGEND
 NEW WALLS
 EXISTING WALLS

FRAMING NOTES:

1. ALL ROOF RAFTERS SHALL BE OF SIZE & SPACING INDICATED. #2 SPF. PROVIDE SIMPSON HURRICANE CLIPS @ EACH RAFTER-TO-PLATE CONNECTION.
2. WALLS FRAMED W/2x6 @ 16" O.C. (MAX SPACING). ALIGNED W/FLOOR JOISTS & RAFTERS.
3. WALL SHEATHING SHALL BE APA RATED 1#2' EXTERIOR SHEATHING (ADVANTECH ZIP SYSTEM PREFERRED). FASTEN W/10d NAILS @ 3" O.C. @ PANEL EDGES & @ 6" O.C. INTERMEDIATE.

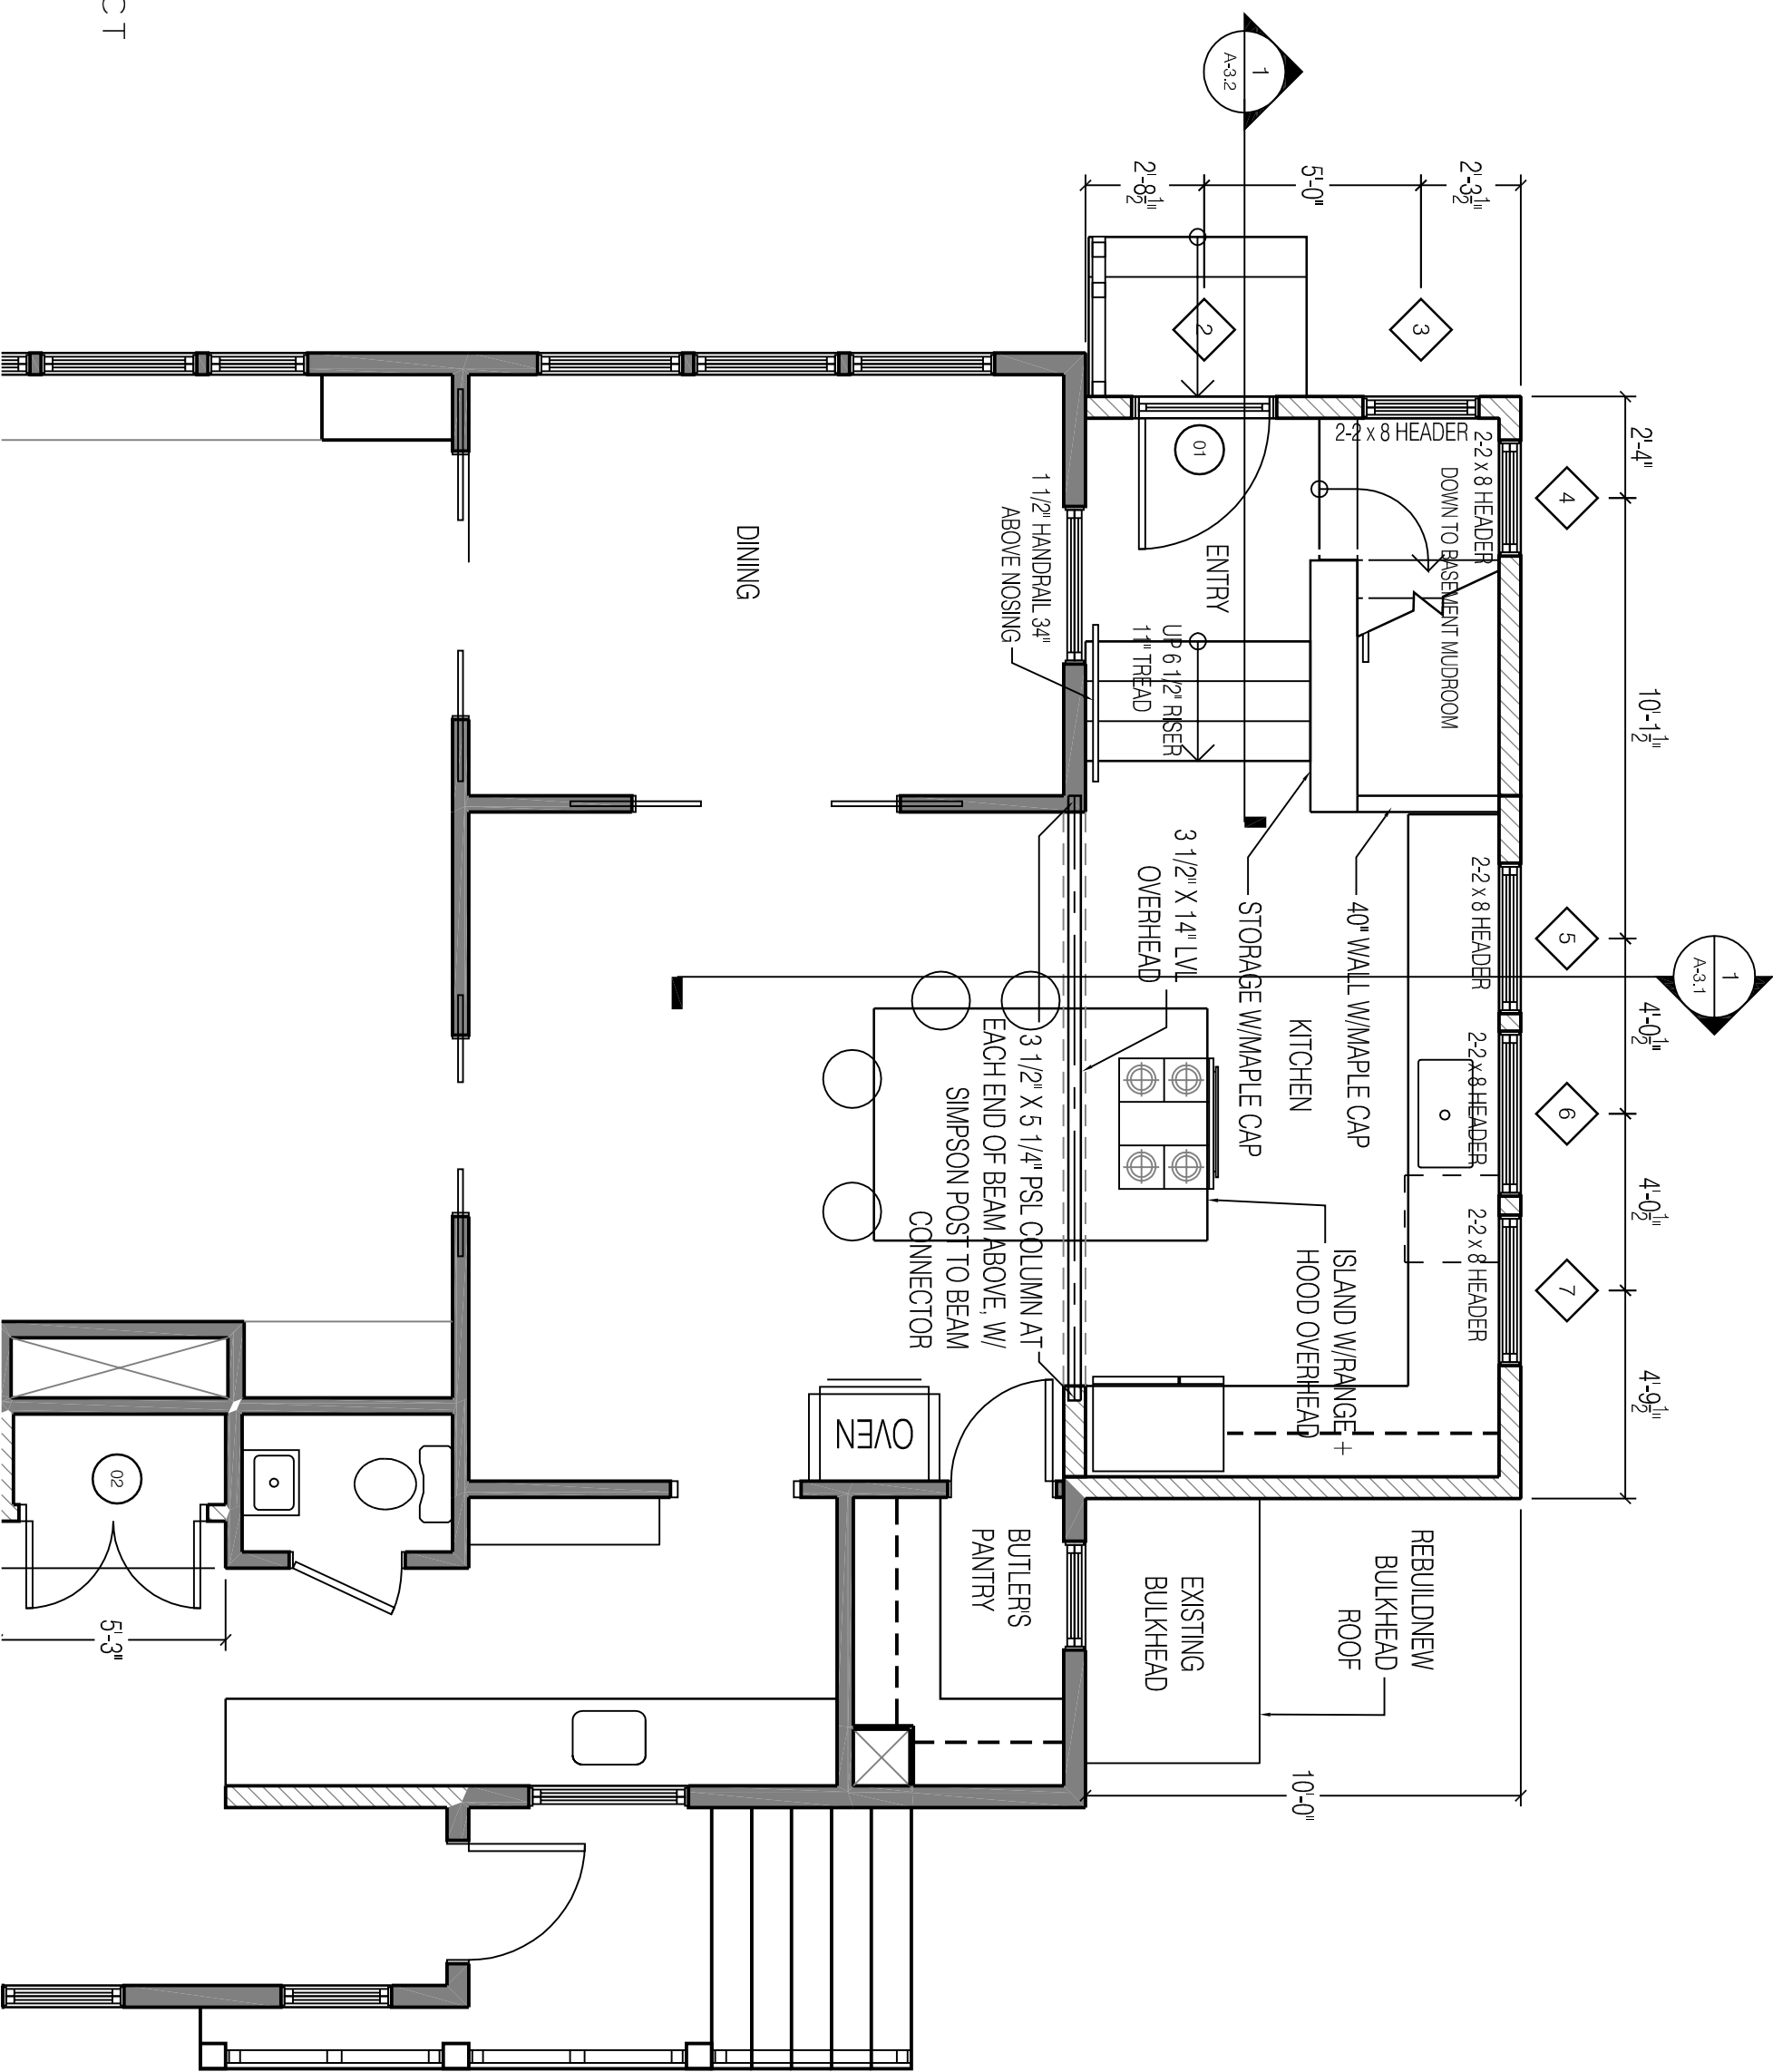

DATE:	11.18.2014
DRAWN BY:	BB
A-1.3	