


EXISTING SW ELEVATION

1/8" = 1'-0"

SCALE: 1/8" = 1'-0"

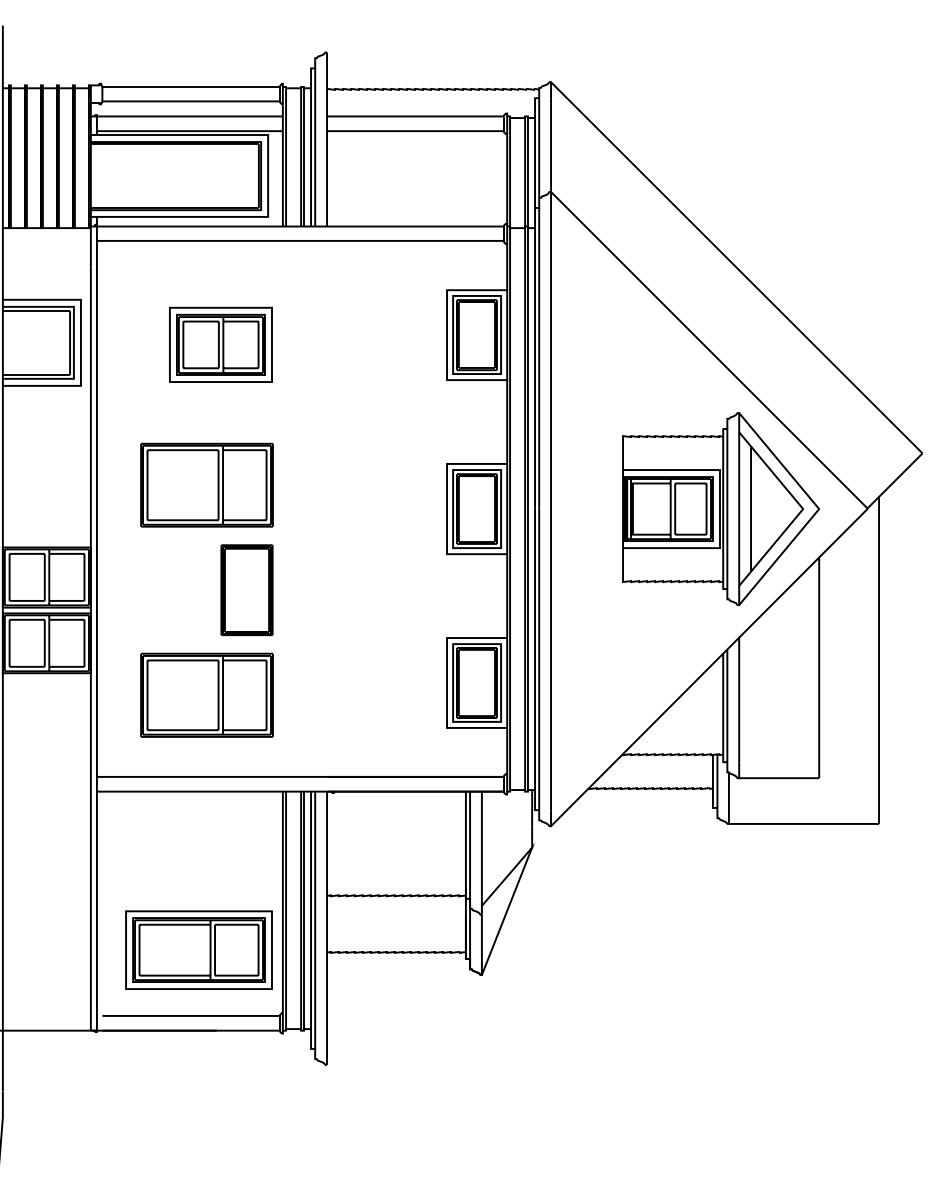

EXISTING NW ELEVATION

1/8" = 1'-0"

SCALE: 1/8" = 1'-0"

PROSPECT



DESIGN

58 FORE ST. PORTLAND, ME
www.prospectdesign.me
T. 207-749-7400

EXISTING ELEVATIONS

CABOT

DATE: 11.14.2014

DRAWN BY: BB

A-2.0