



 




-  EXISTING CONDITIONS
-  TO BE DEMOLISHED
-  NEW CONSTRUCTION







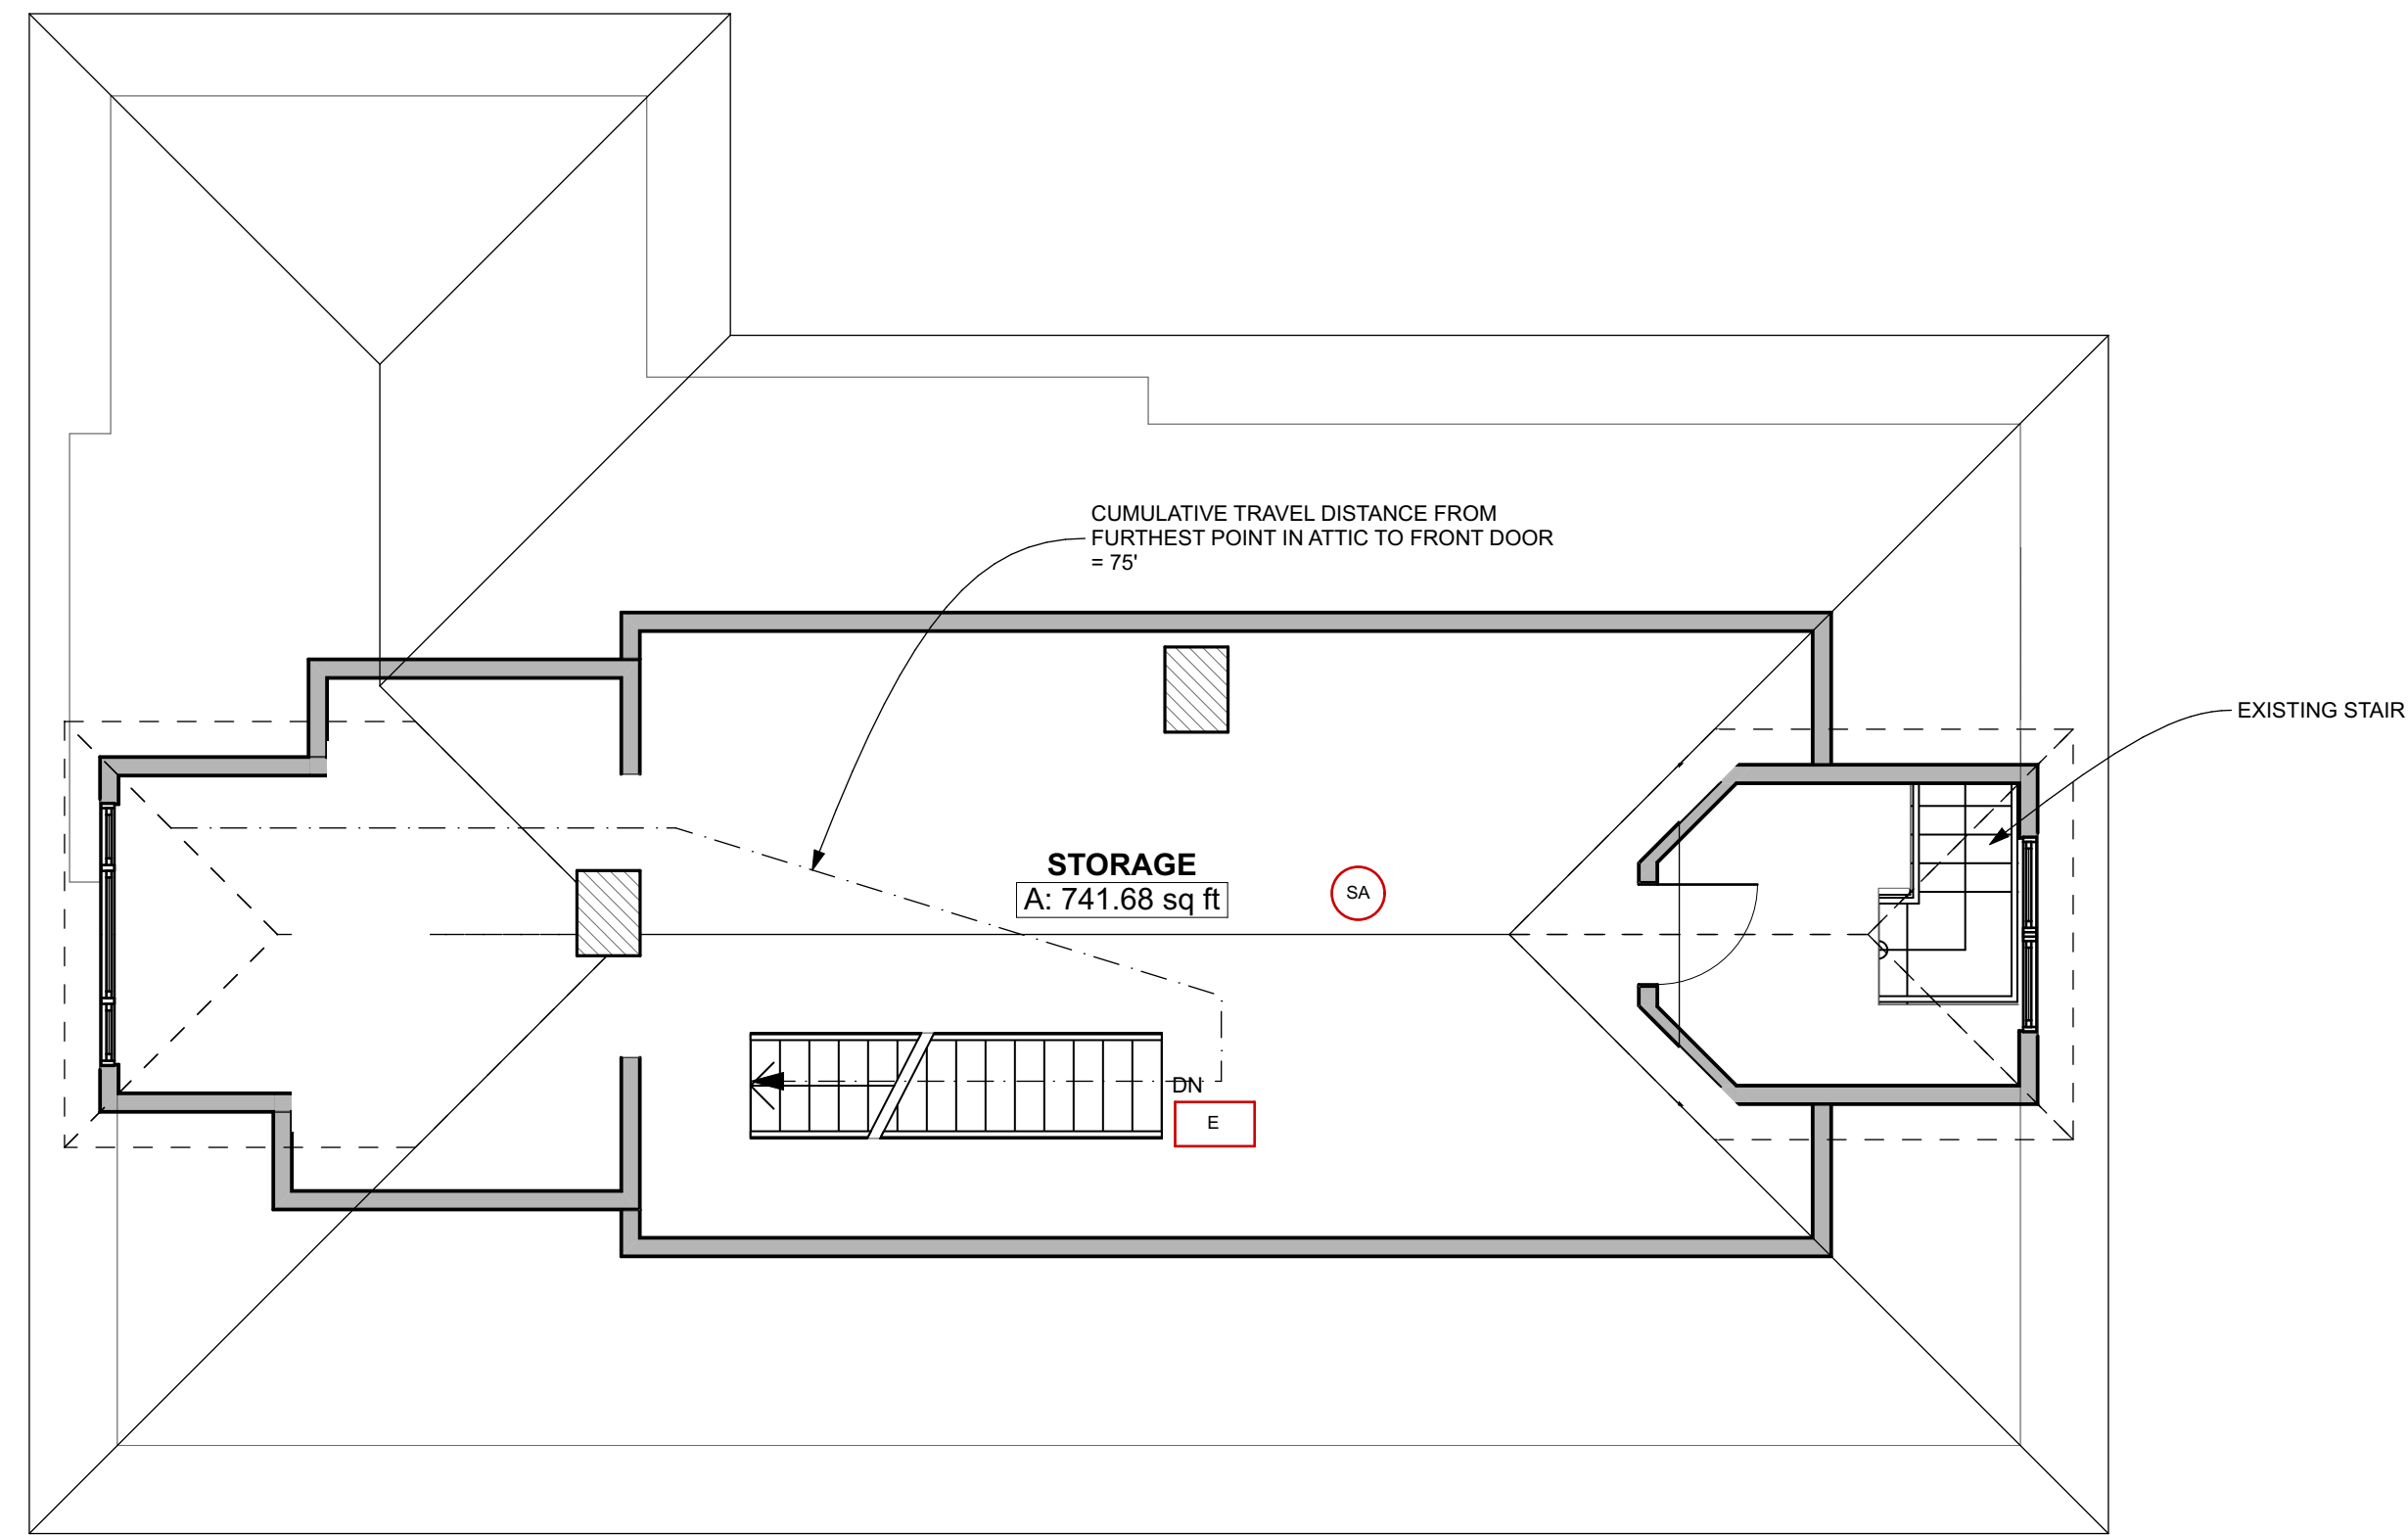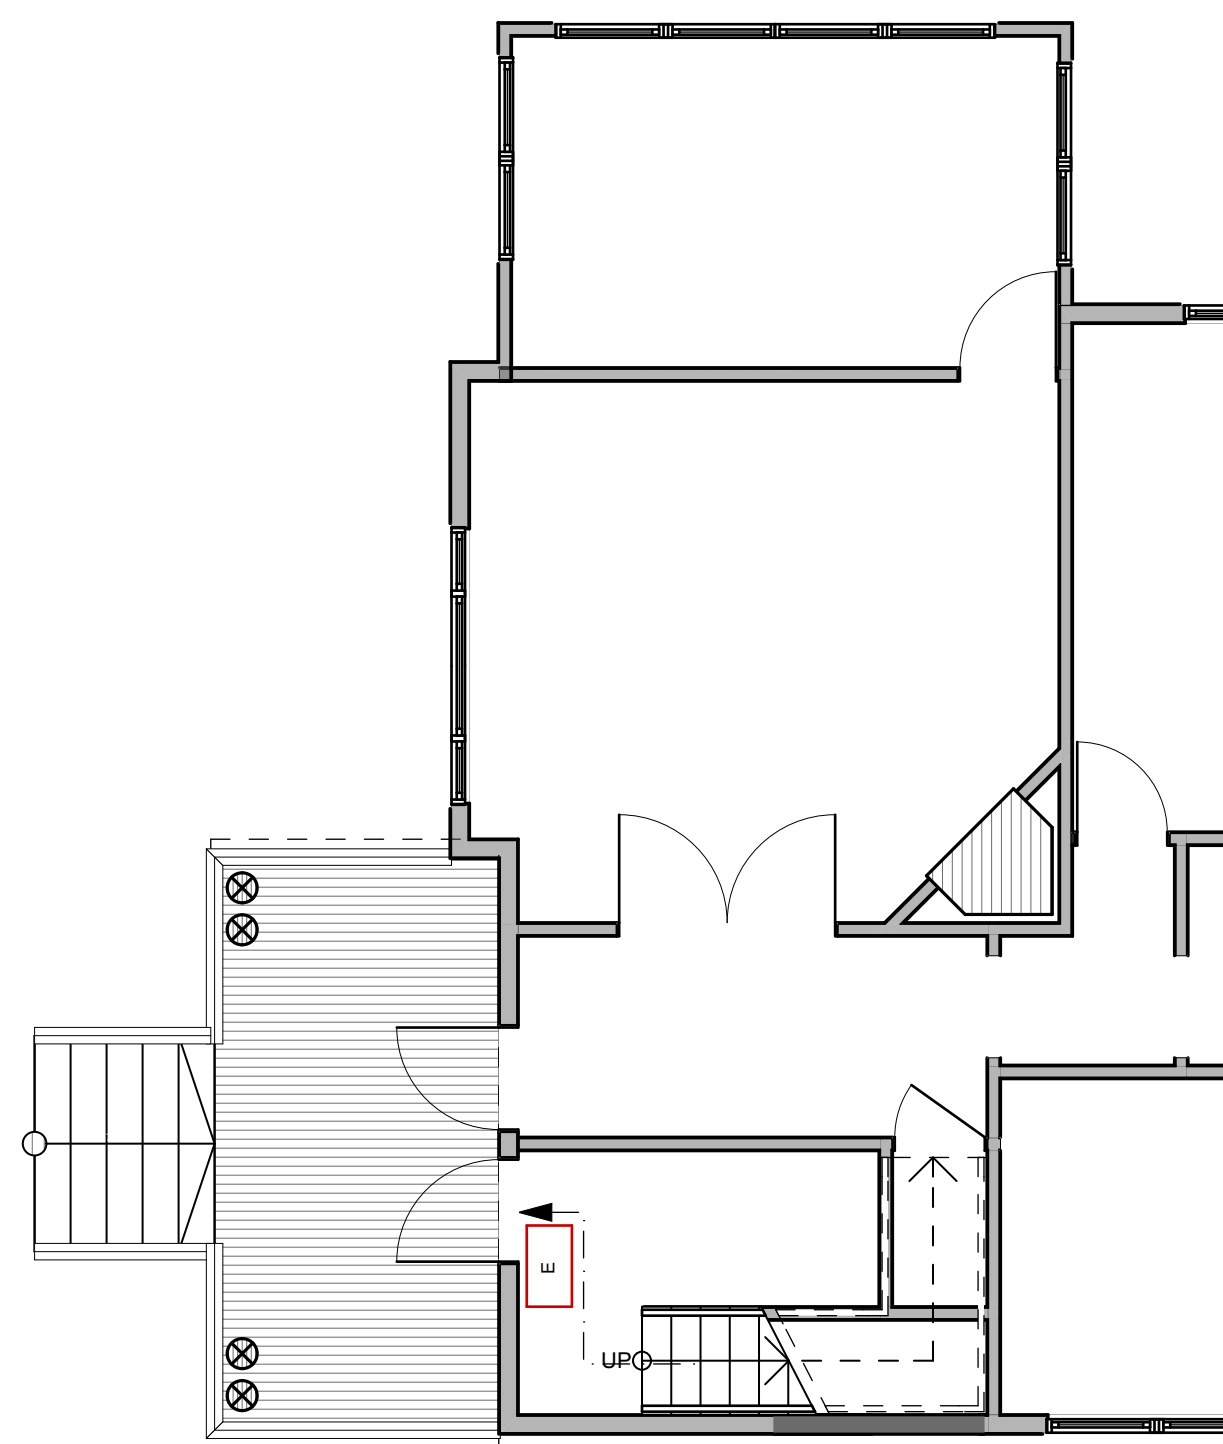1 ATTIC
 SCALE: 3/16" = 1'-0"

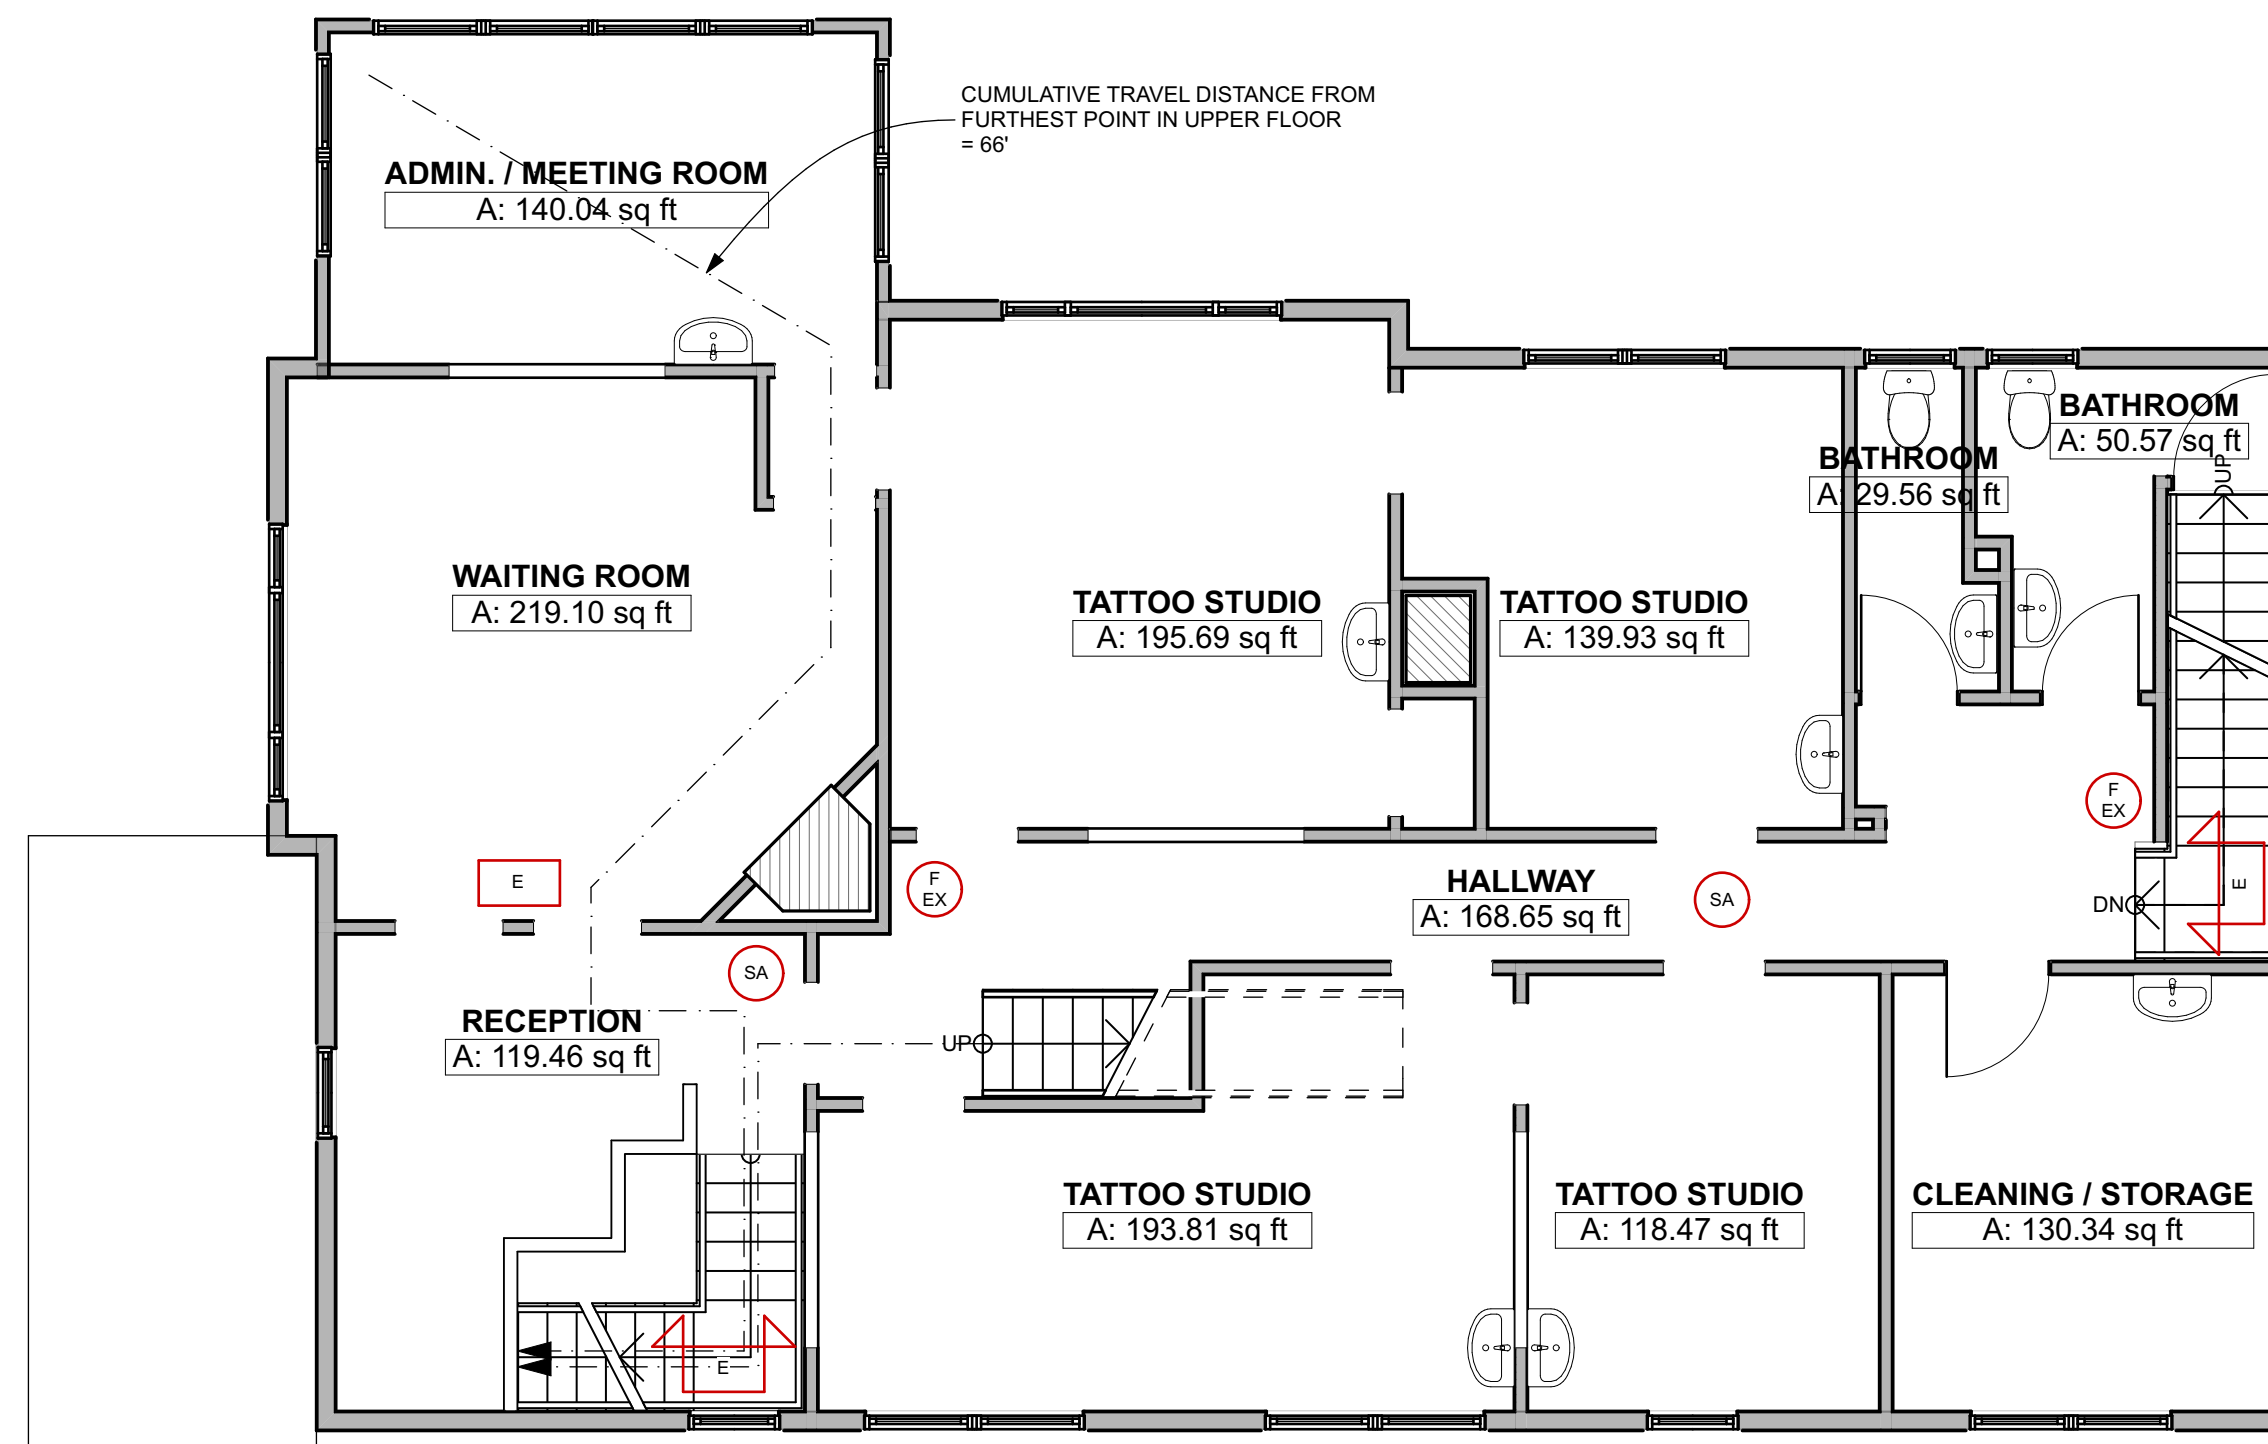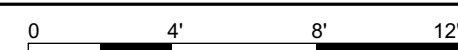


3 MAIN LEVEL
 SCALE: 3/16" = 1'-0"



-  HARD-WIRED SMOKE ALARM
-  FIRE EXTINGUISHER
-  EXIT SIGN DUAL POWERED W/ EML
-  EXIT SIGN DUAL POWERED

2 UPPER LEVEL
 SCALE: 3/16" = 1'-0"

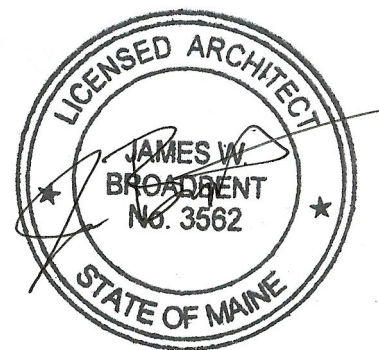

FOR CONSTRUCTION
 PROJECT NO: TSU
 DATE: 02/25/18
 REVISED 1:
 REVISED 2:
 DRAWN BY: JB
 PHASE: CONSTRUCTION DOCUMENTS

LIFE SAFETY PLAN

D-1.1