



 



-  EXISTING CONDITIONS
-  TO BE DEMOLISHED
-  NEW CONSTRUCTION




**1** ATTIC  
 SCALE: 3/16" = 1'-0"



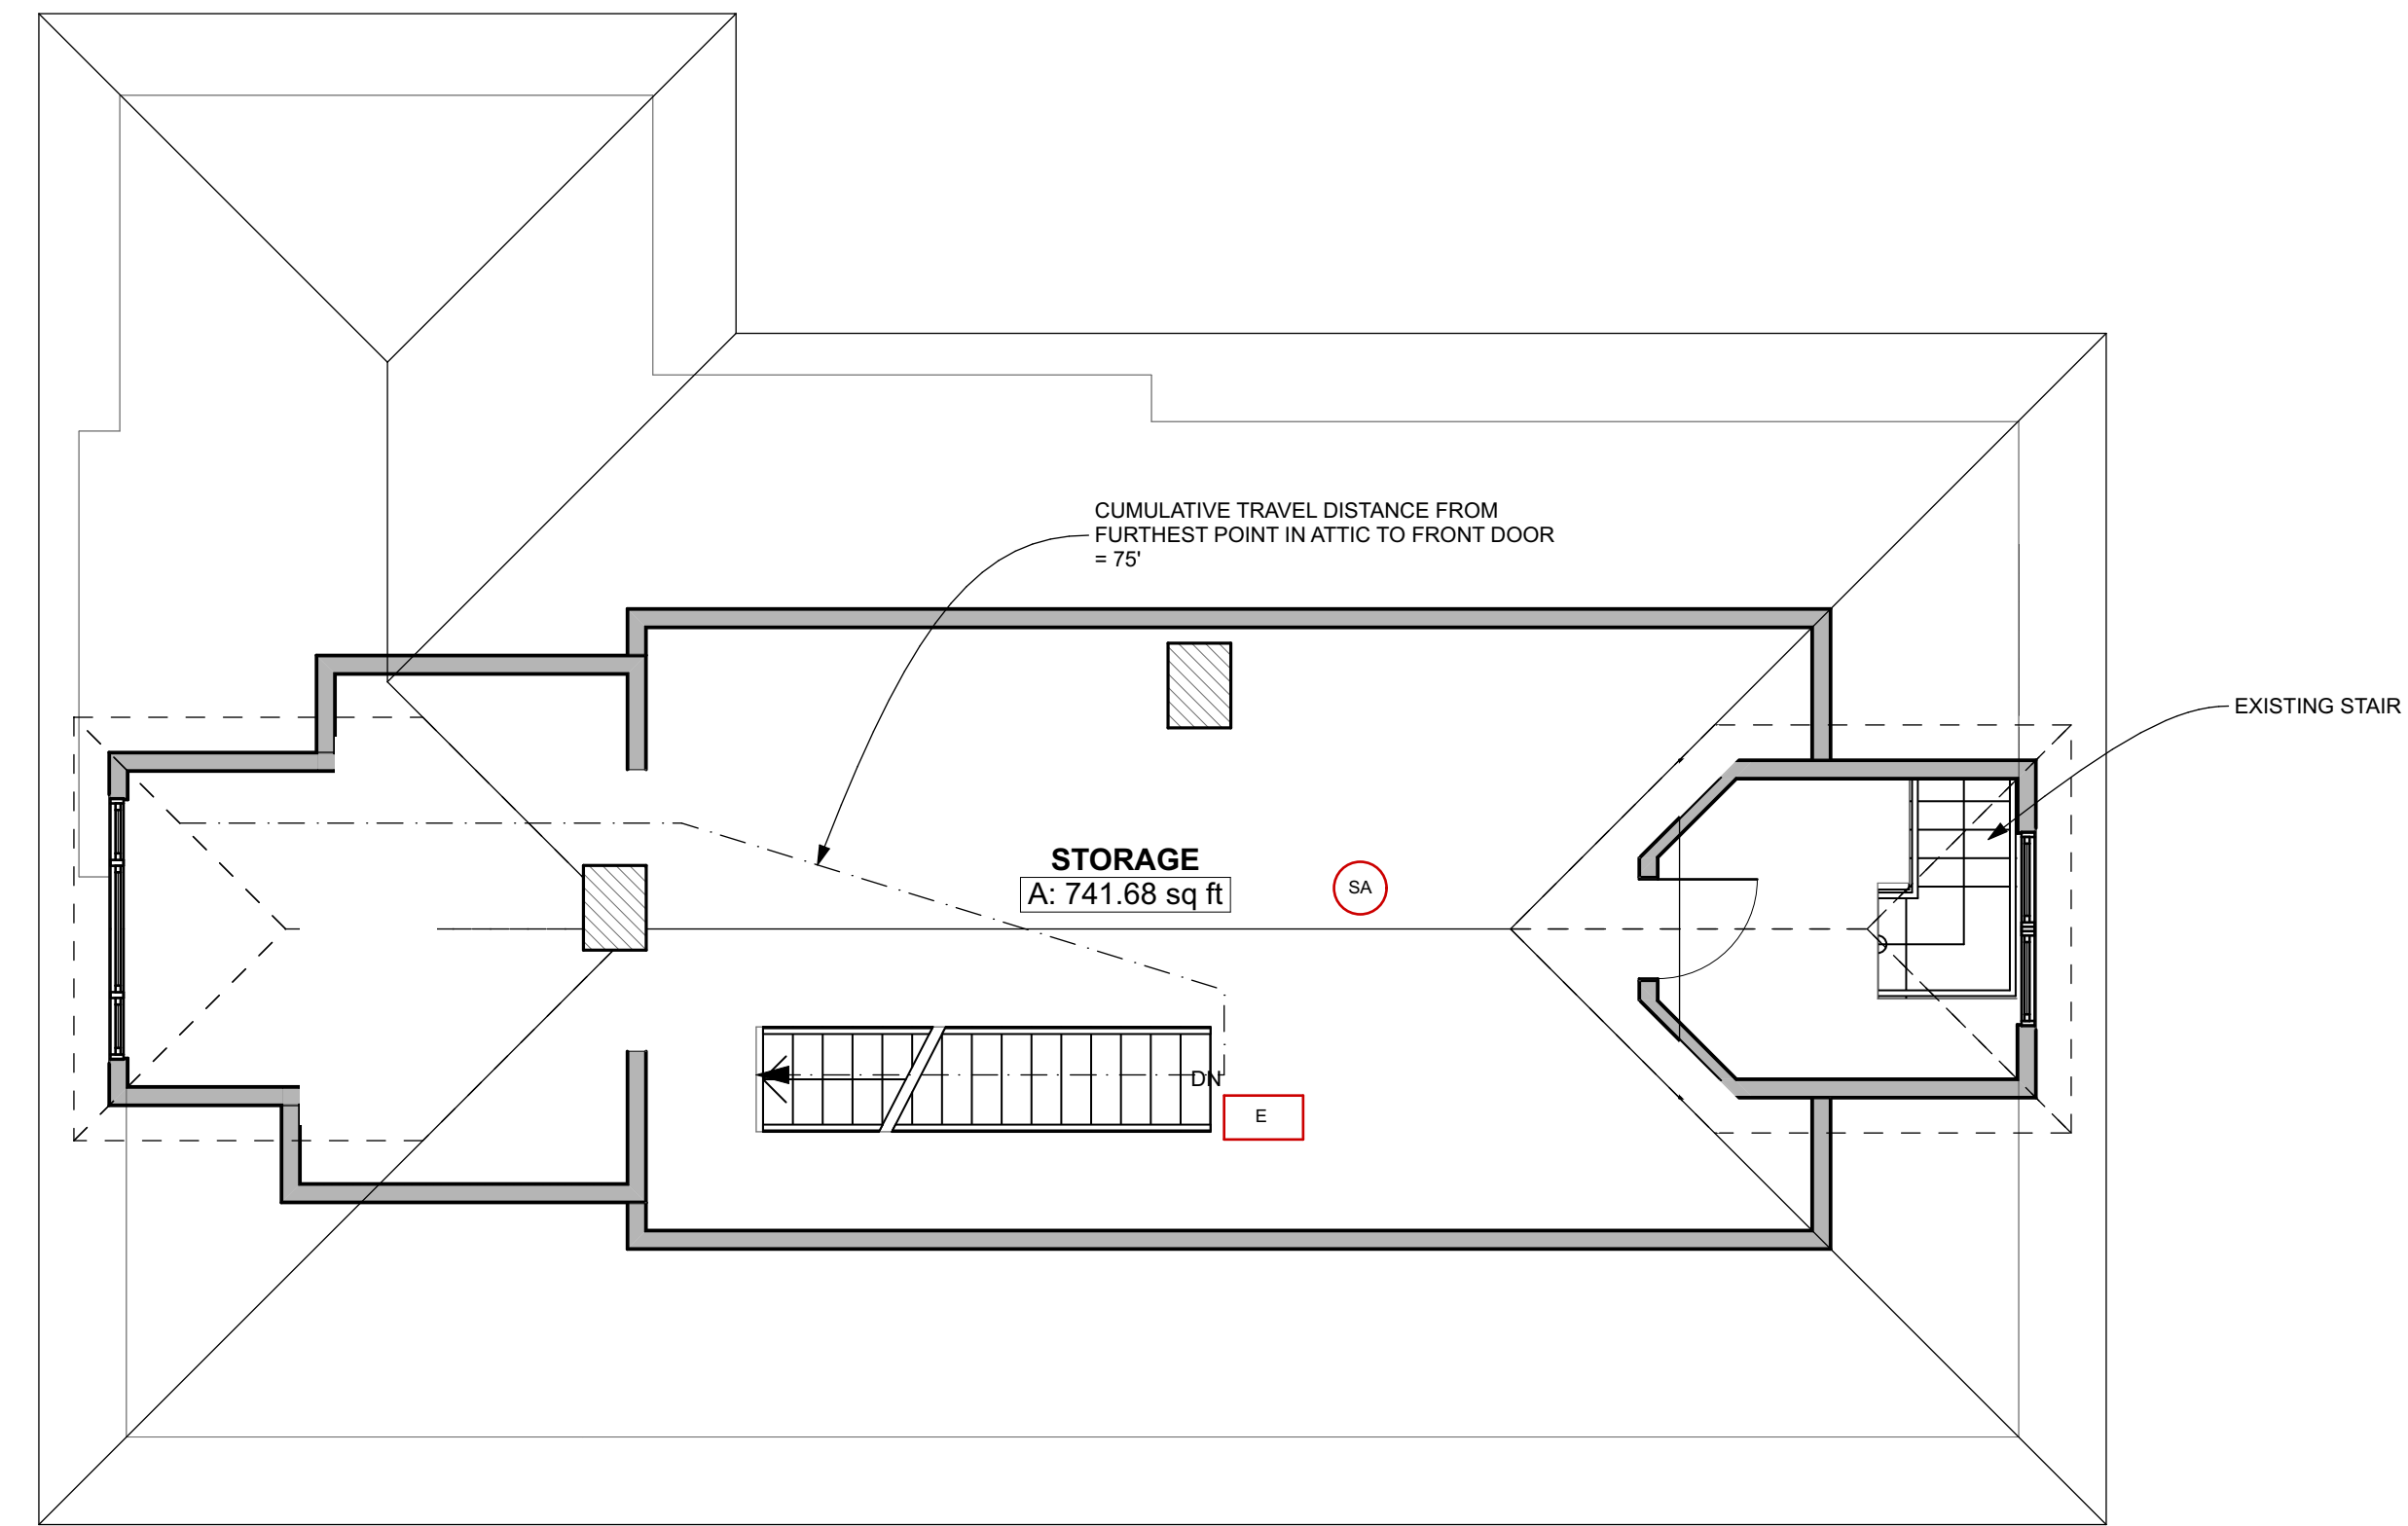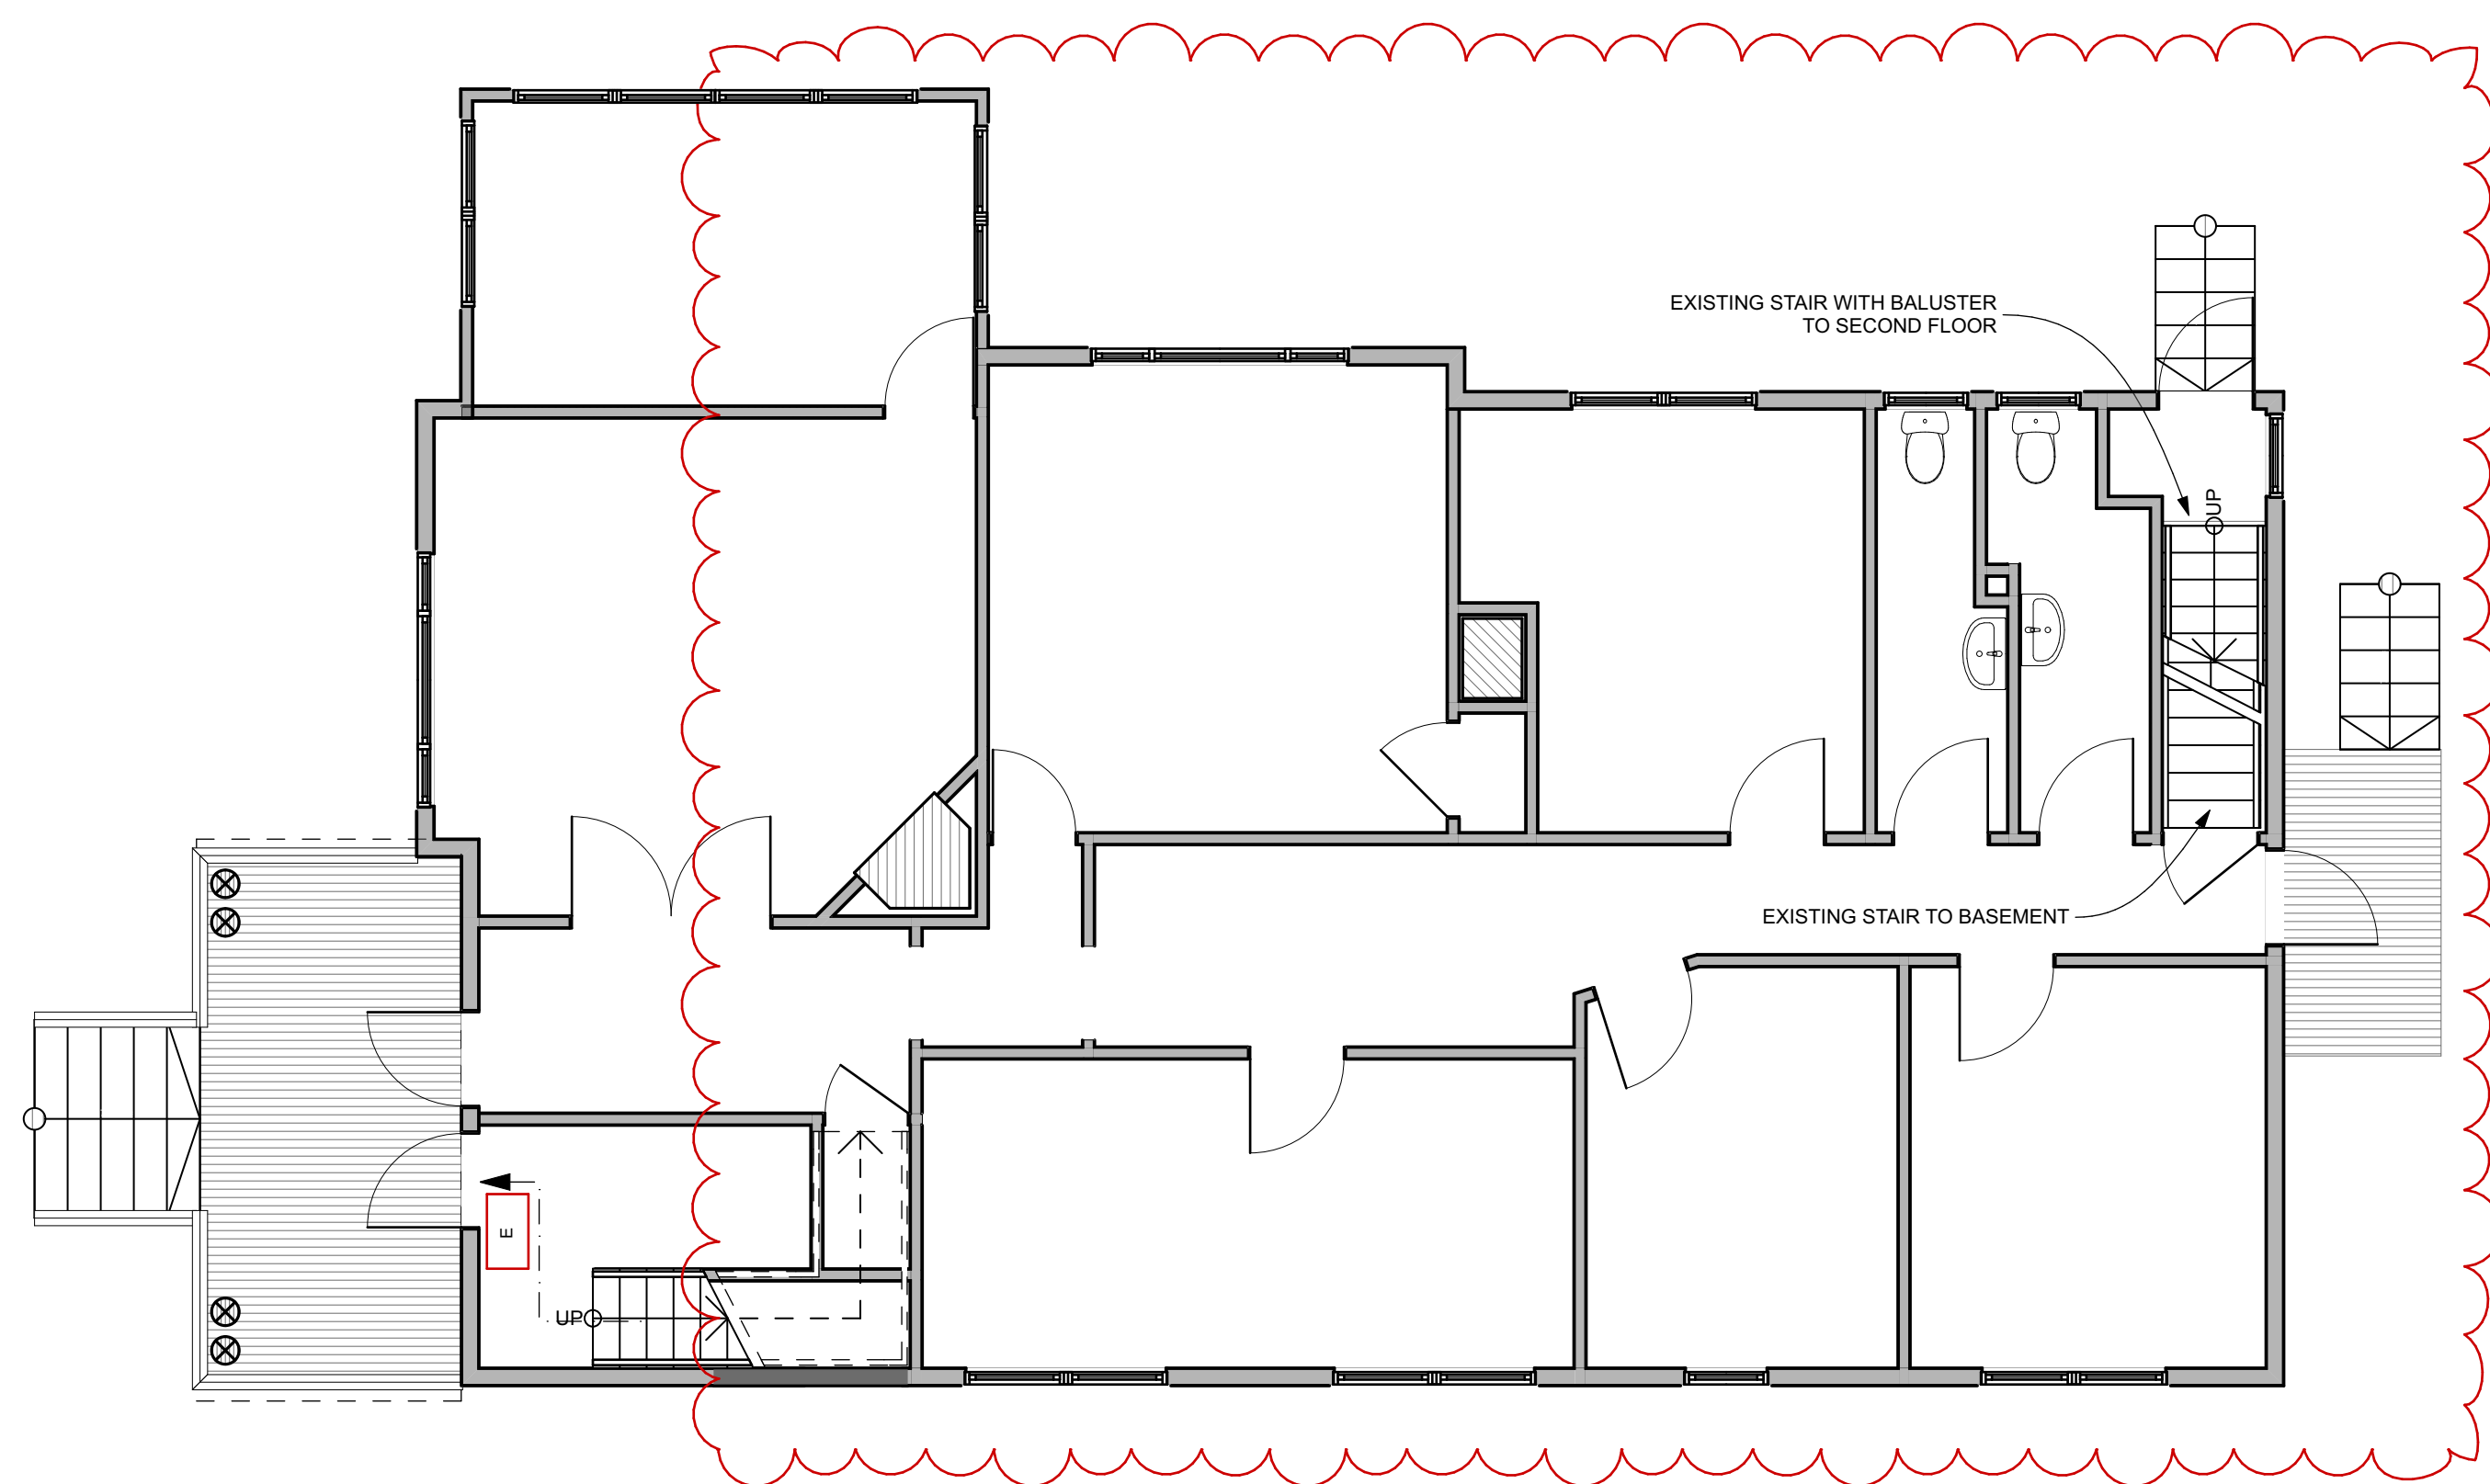**3** MAIN LEVEL  
 SCALE: 3/16" = 1'-0"

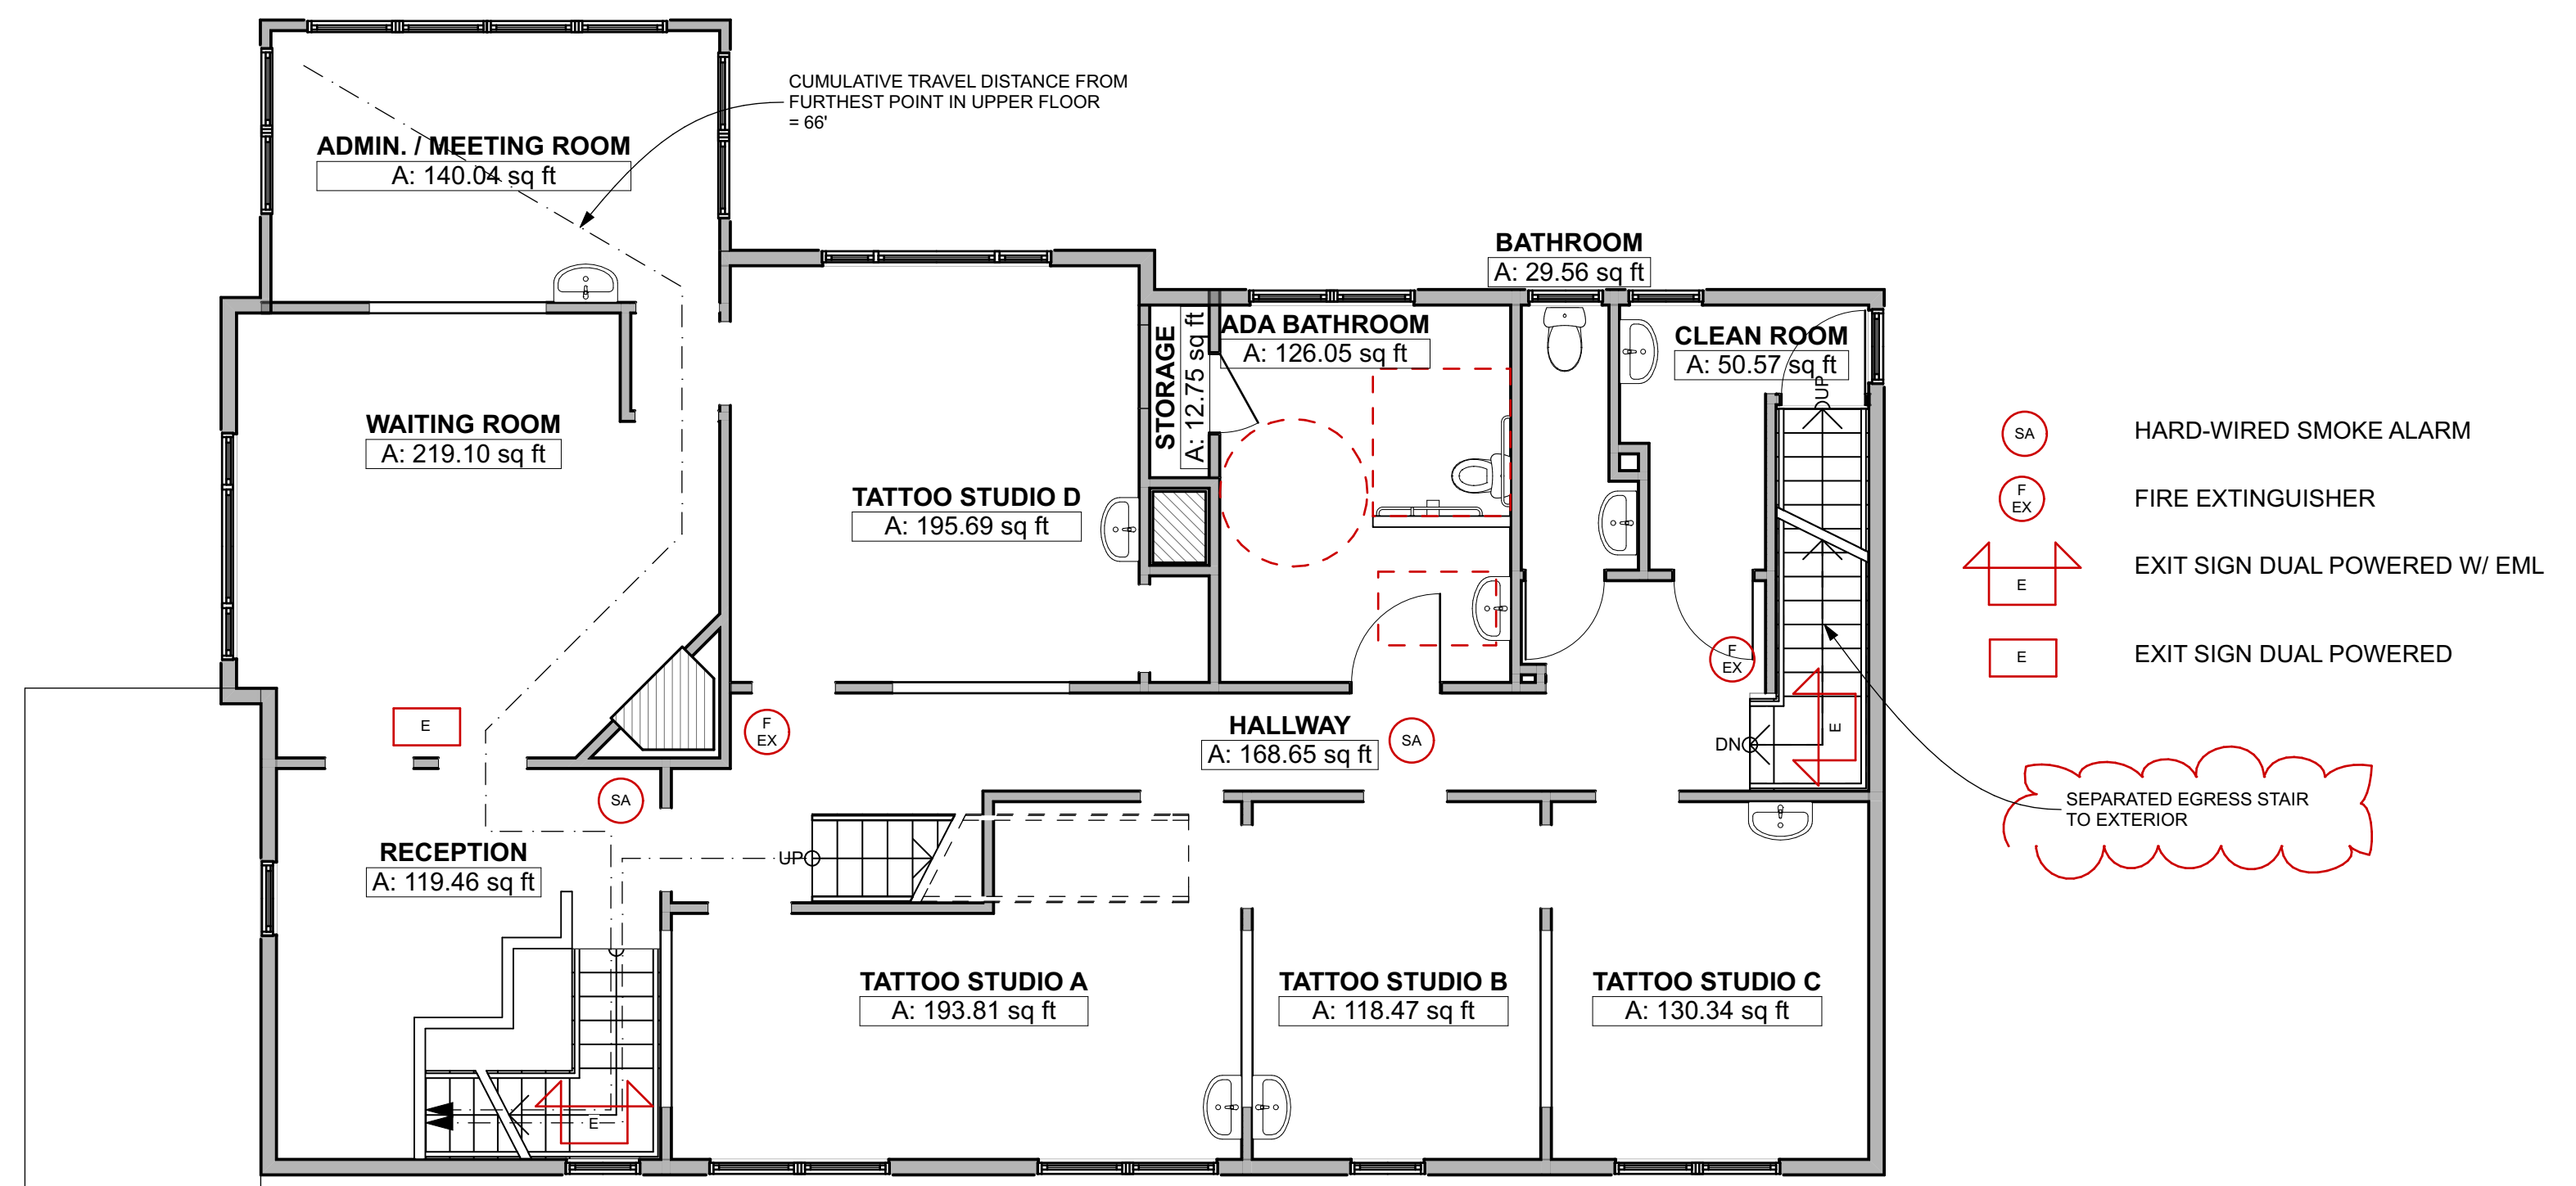

**2** UPPER LEVEL  
 SCALE: 3/16" = 1'-0"

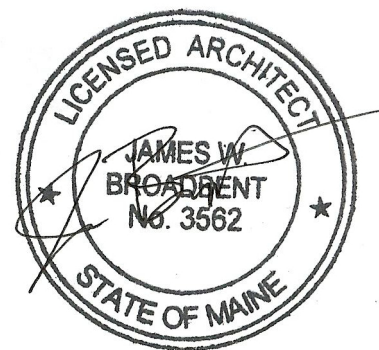

FOR CONSTRUCTION  
 PROJECT NO: TSU  
 DATE: 02/25/18  
 REVISED 1: 04/09/18  
 REVISED 2:  
 DRAWN BY: JB  
 PHASE: CONSTRUCTION DOCUMENTS

LIFE SAFETY PLAN

D-1.1