



- EXISTING CONDITIONS
- TO BE DEMOLISHED
- NEW CONSTRUCTION

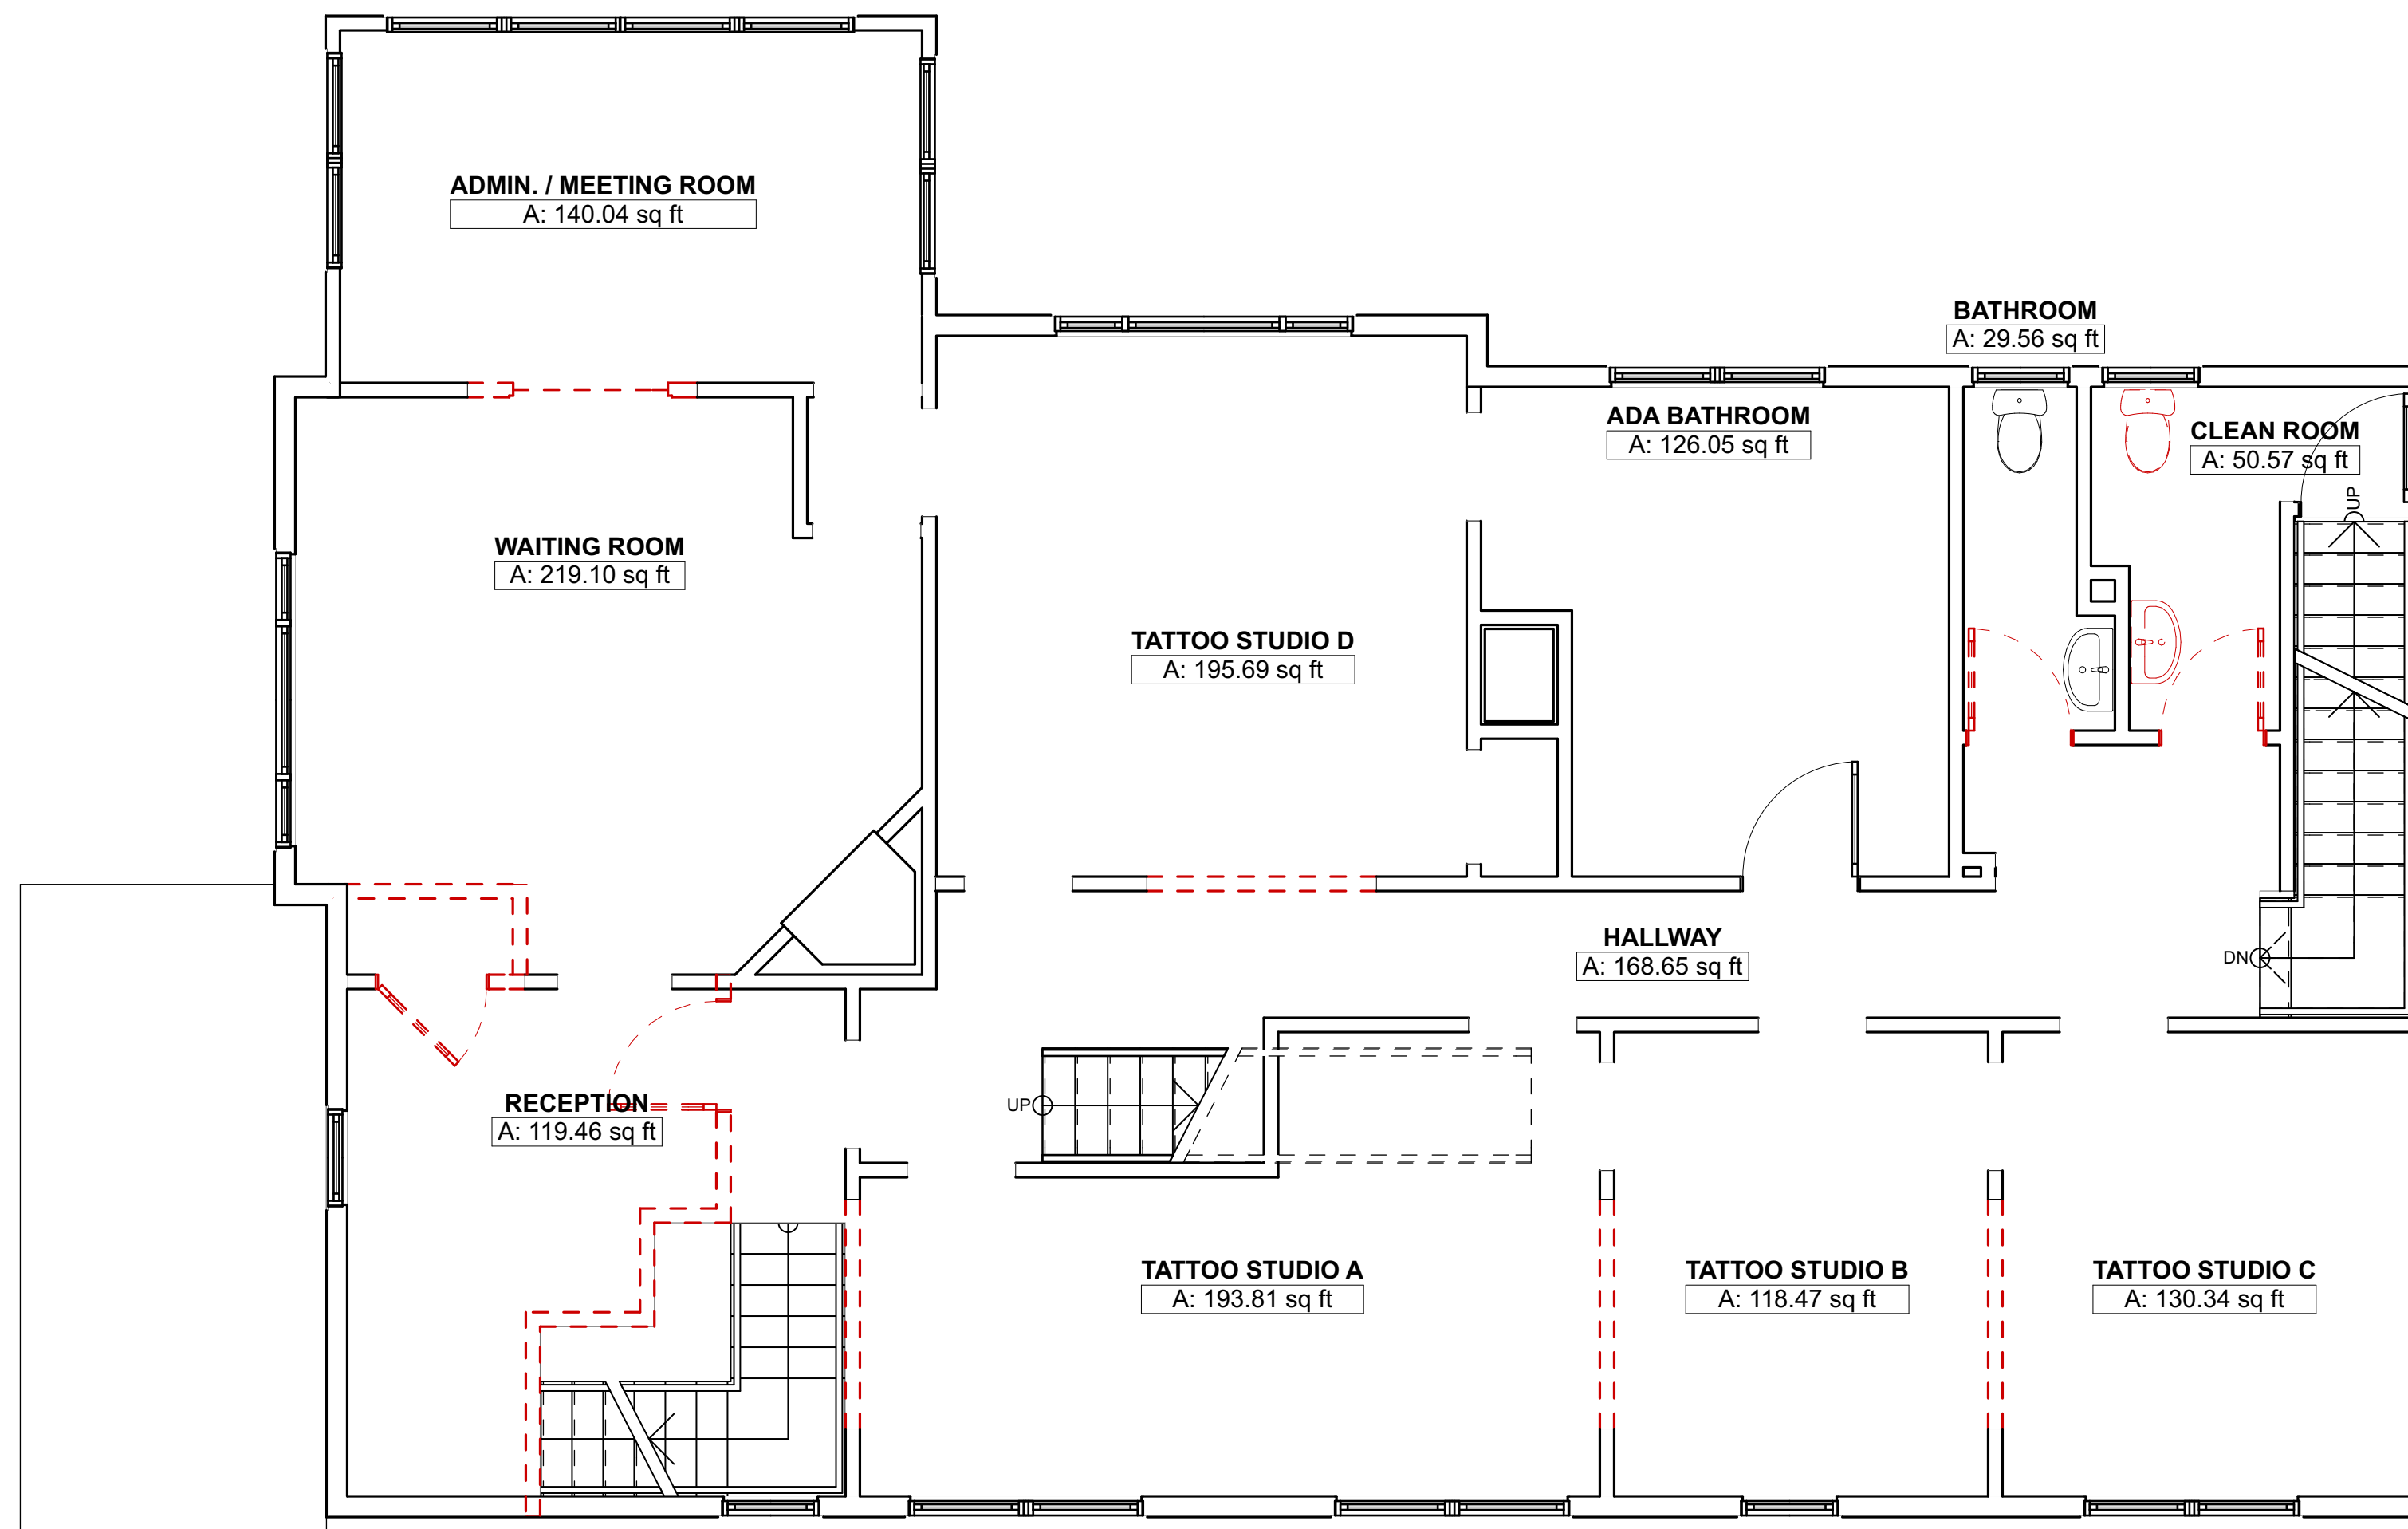

1 UPPER LEVEL
 SCALE: 1/4" = 1'-0"

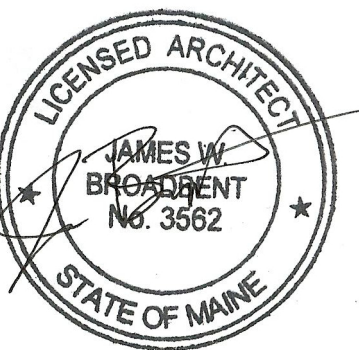

FOR CONSTRUCTION
 PROJECT NO: TSU
 DATE: 02/25/18
 REVISED 1: 04/09/18
 REVISED 2:
 DRAWN BY: JB
 PHASE: CONSTRUCTION DOCUMENTS