


New Roof 2x8 Spc

A4 Proposed Porch Plan

SCALE 1/4" = 1'

52 MELROSE ST
PORTLAND, ME 04101

416 ST. 9.5" 9.5"
80.96

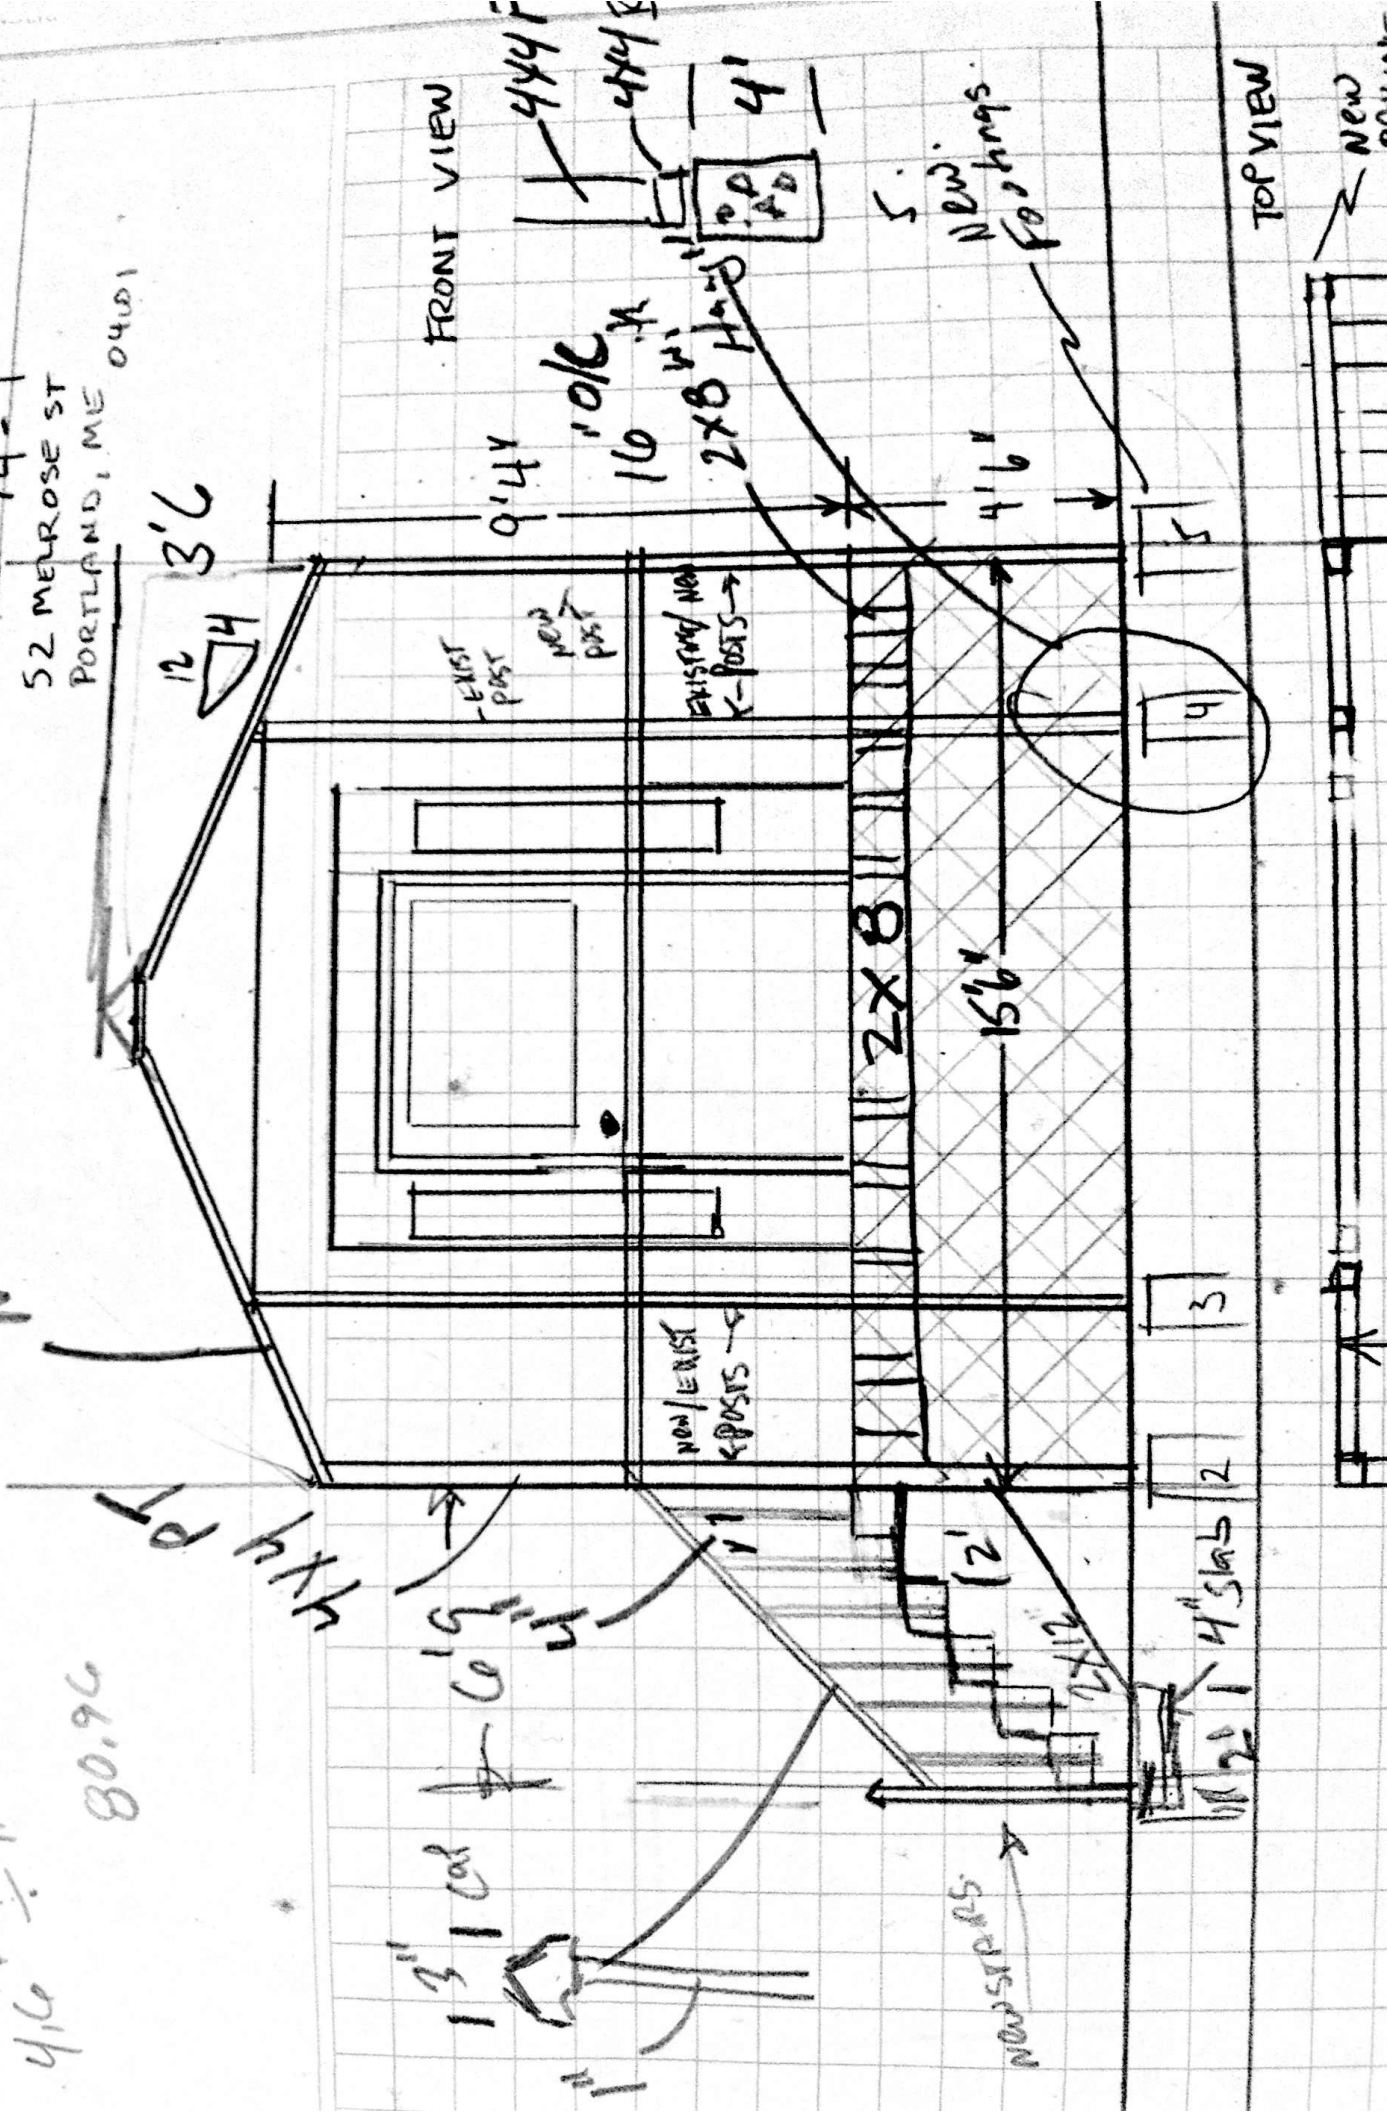

FRONT VIEW

TOP VIEW

NEW PAINT

EXIST POST
NEW POST

NEW/EXIST
POSTS

EXISTING NEW
X-POSTS

NEW SPACERS

New Porchings

4x4 PT

13" Col + 6" 4"

4" slabs 2 3

2x8 Spc 15'6"

9'4"

16'0" 2x8 Spc

4'6"

12'6"

4x4 F

4' 4x4 F