


4.6 FT. \div 7.5" 7.5
80.96

New Roof 2x8 Splice

A4 Proposed Porch Plan
SCALE 1/4" = 1'
52 MELROSE ST
PORTLAND, ME 04101

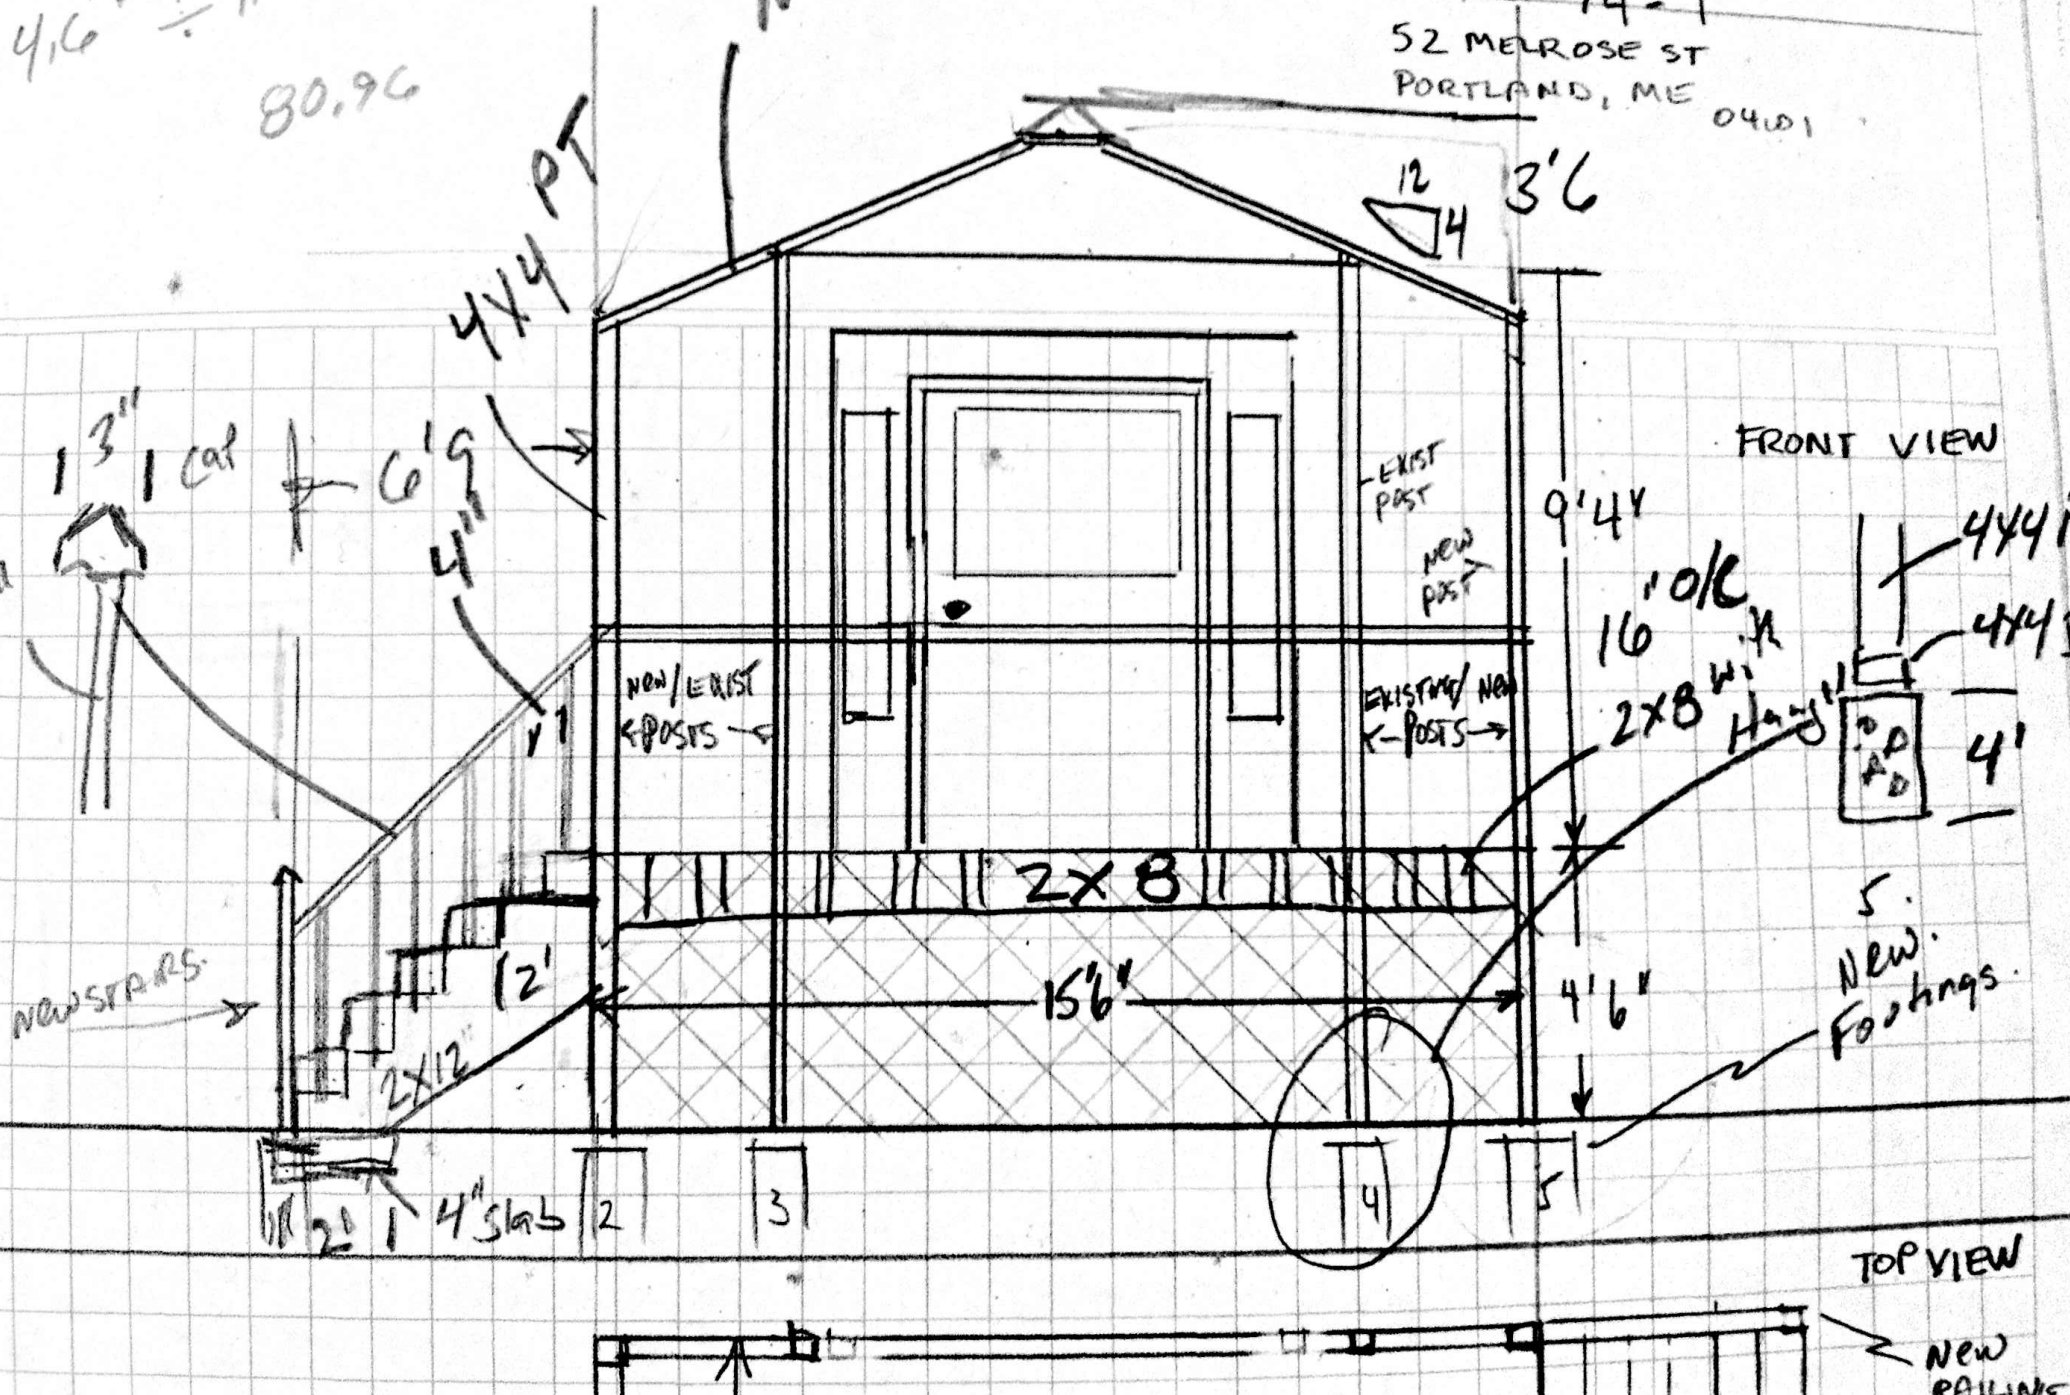

EXIST POST
NEW POST


FRONT VIEW

NEW/EXIST
POSTS

EXISTING/NEW
POSTS

9'4"

16'0" O/C
2x8 w/ HANG

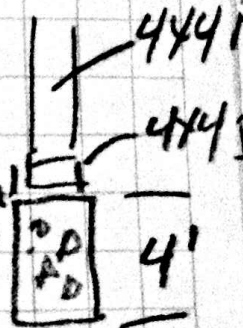

5.
New Footings.

NEW STAIRS.

2x12
4" slabs

2x8

15'6"

4'6"

TOP VIEW

New RAILING