


53 CLIFTON STREET DECK REPLACEMENT

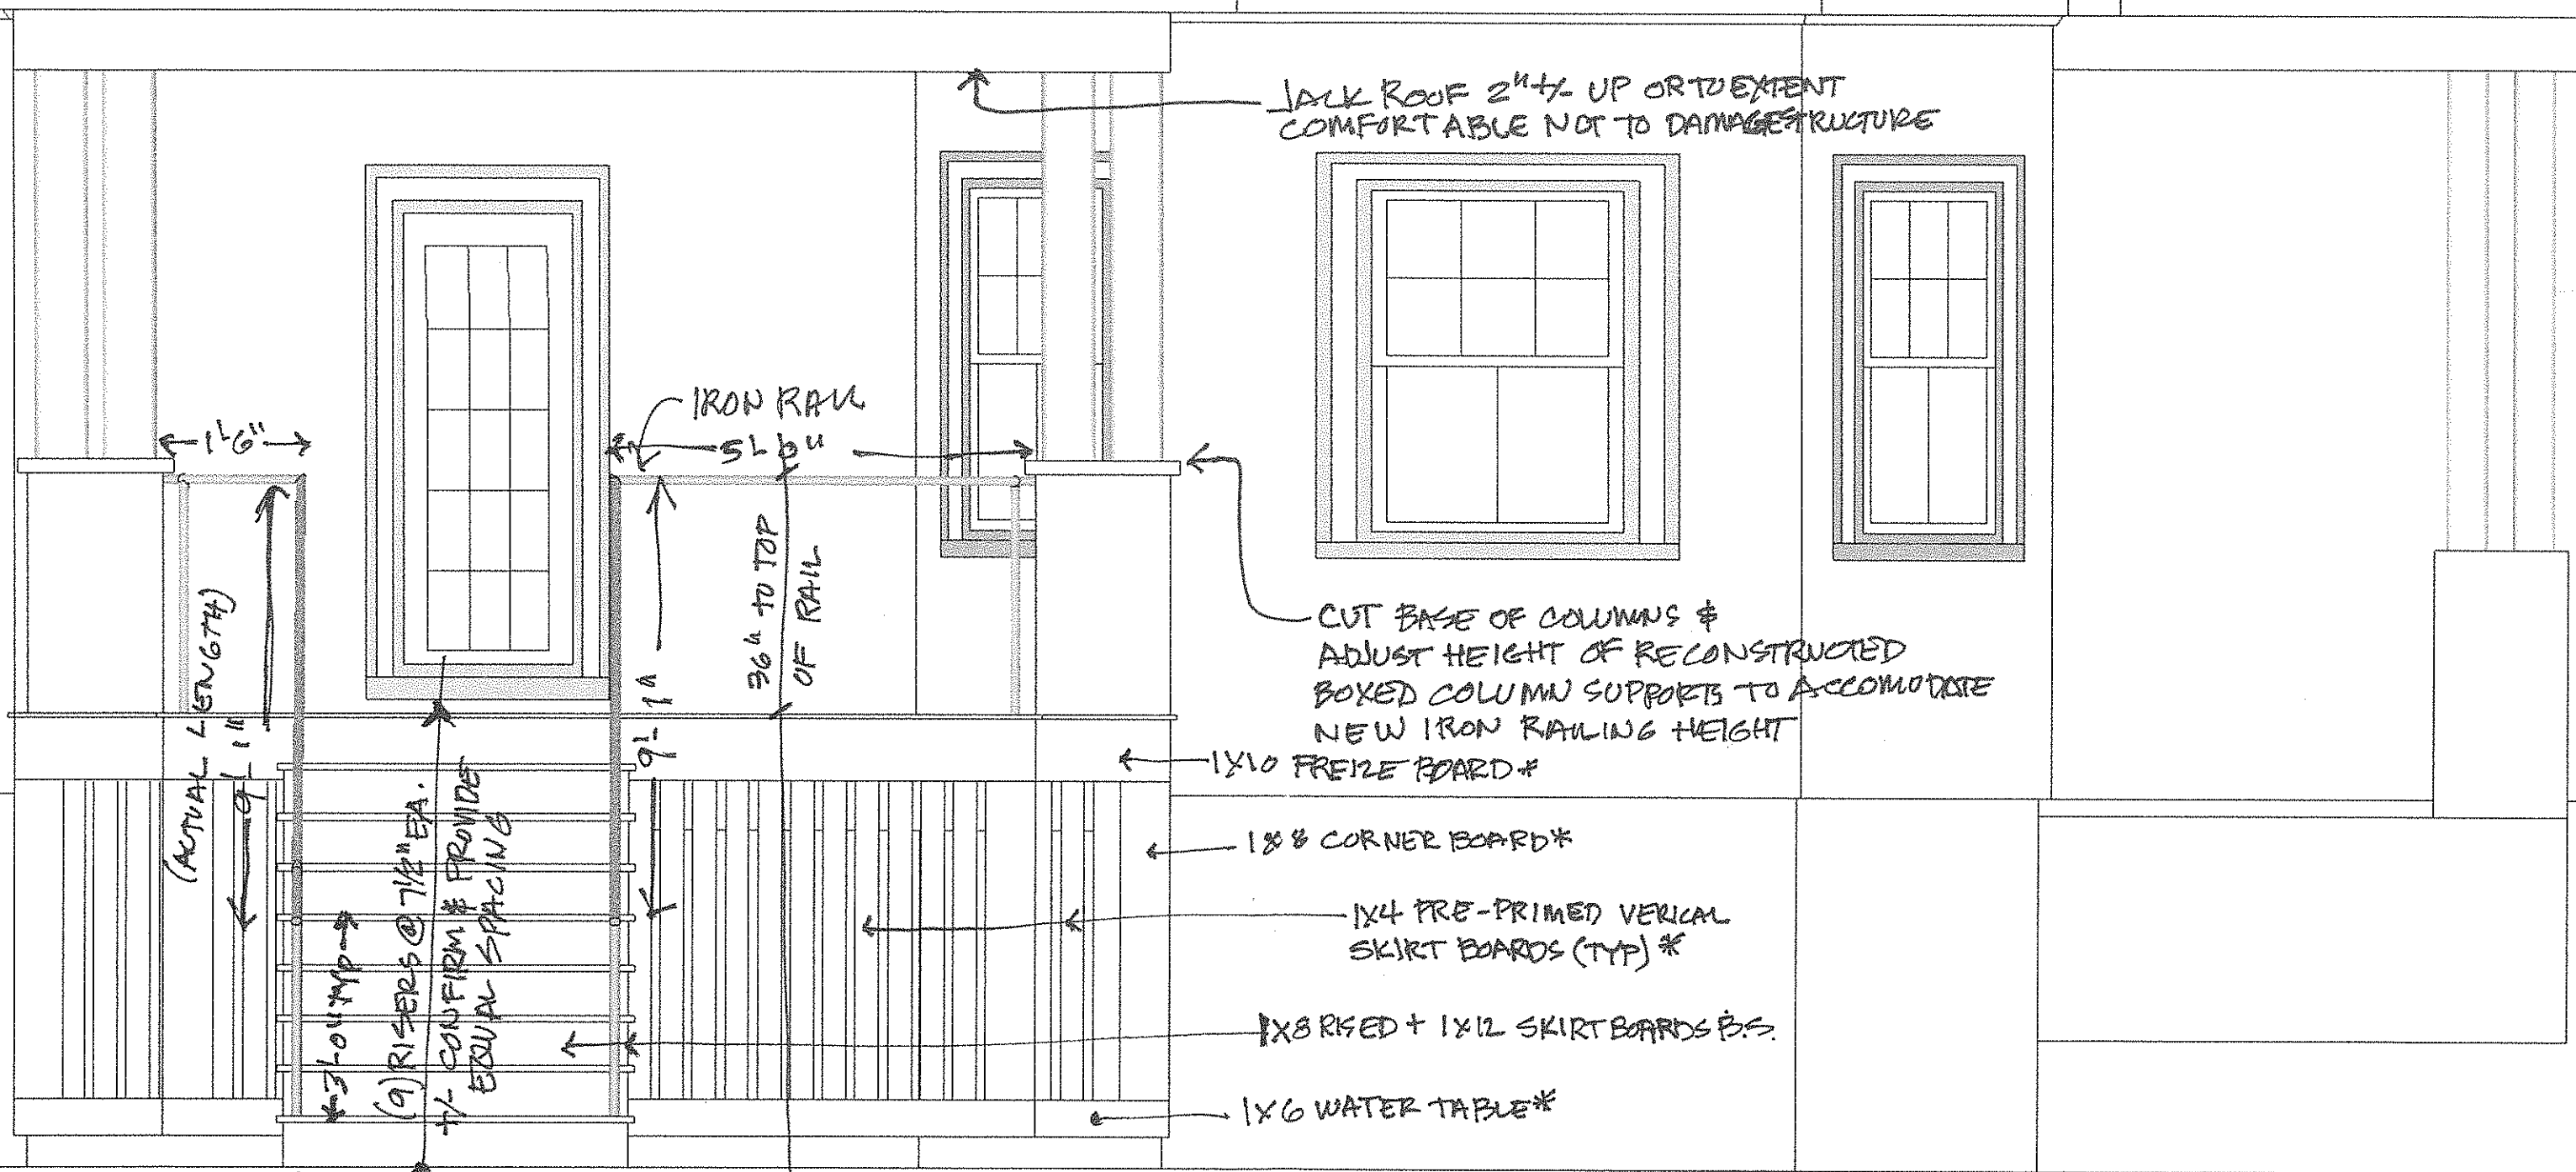

CONFIRM GRADE @
BOTTOM OF STAIR RUN

* ALL EXTERIOR WOOD TRIM PRE-PRIMED ALL SIDE

SEE NOTES ON DECK PLAN MEETING

DRAWING
NORTH ELEVATION
1/2" = 1'-0"
(PRINT @ 1/4" = 1'-0")
3