


53 CLIFTON STREET DECK REPLACEMENT

SECTION THRU STAIR/DECK

NOT TO SCALE

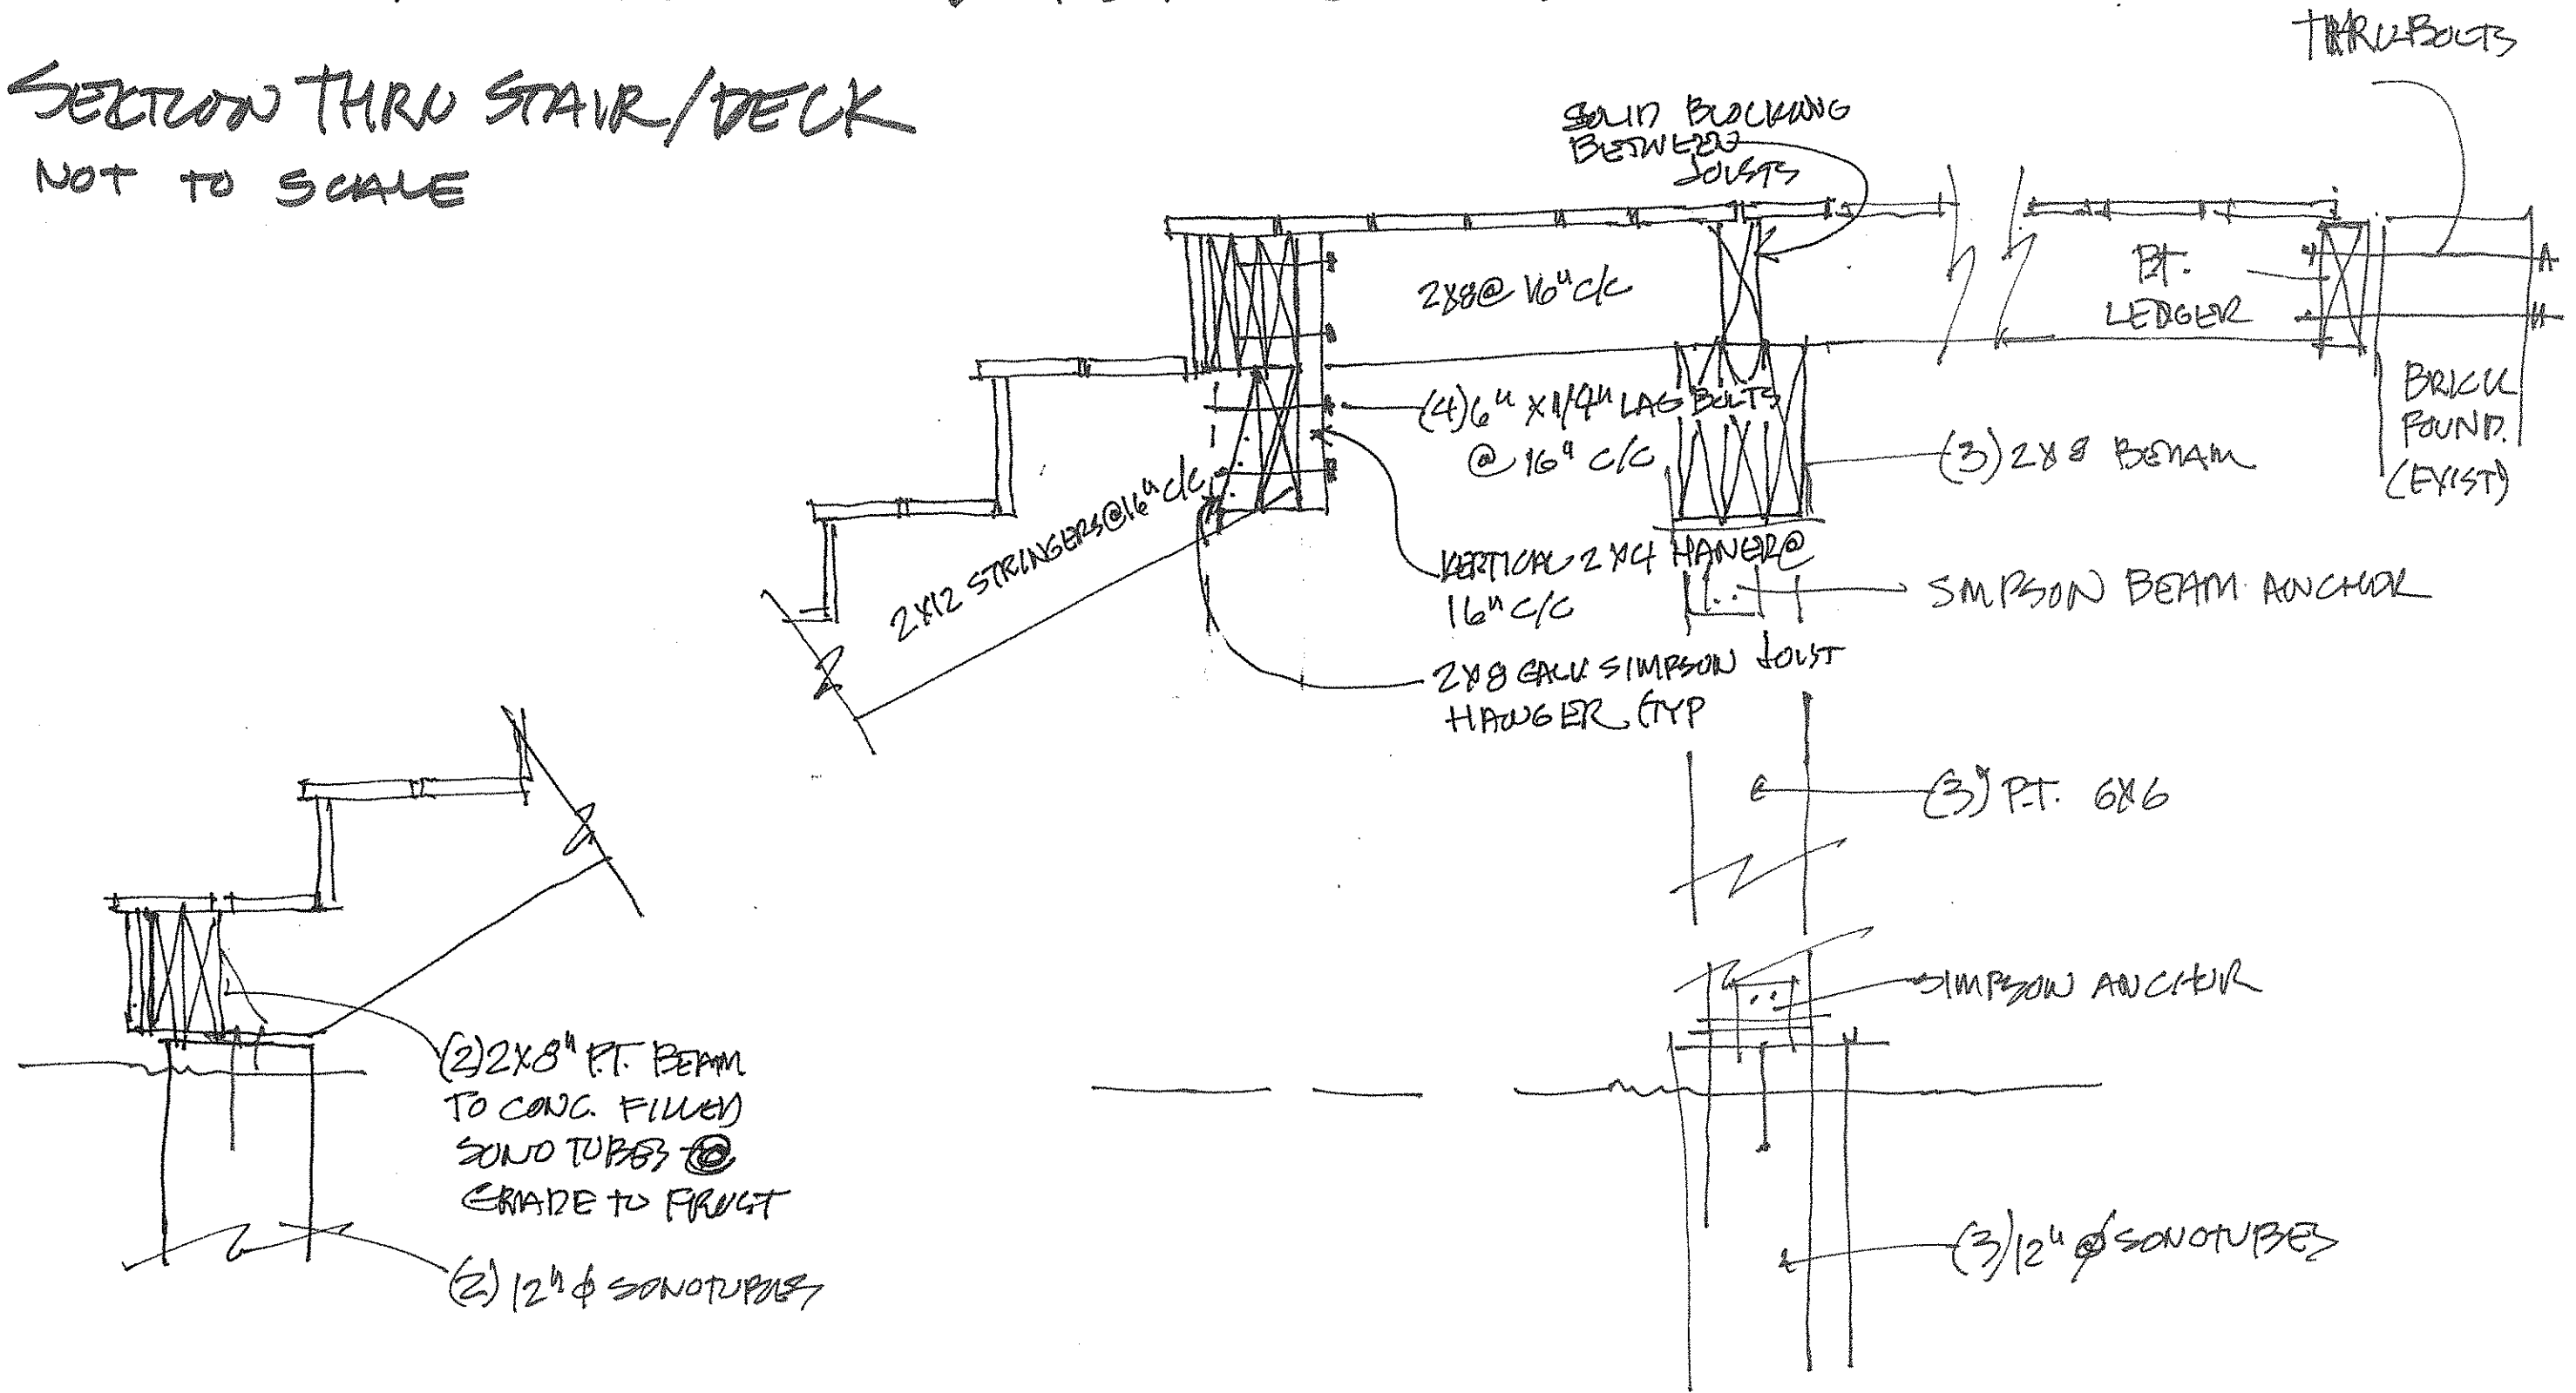

DRAWING

6