


2 KITCHEN ELEVATION 2
 1/2" = 1'-0"

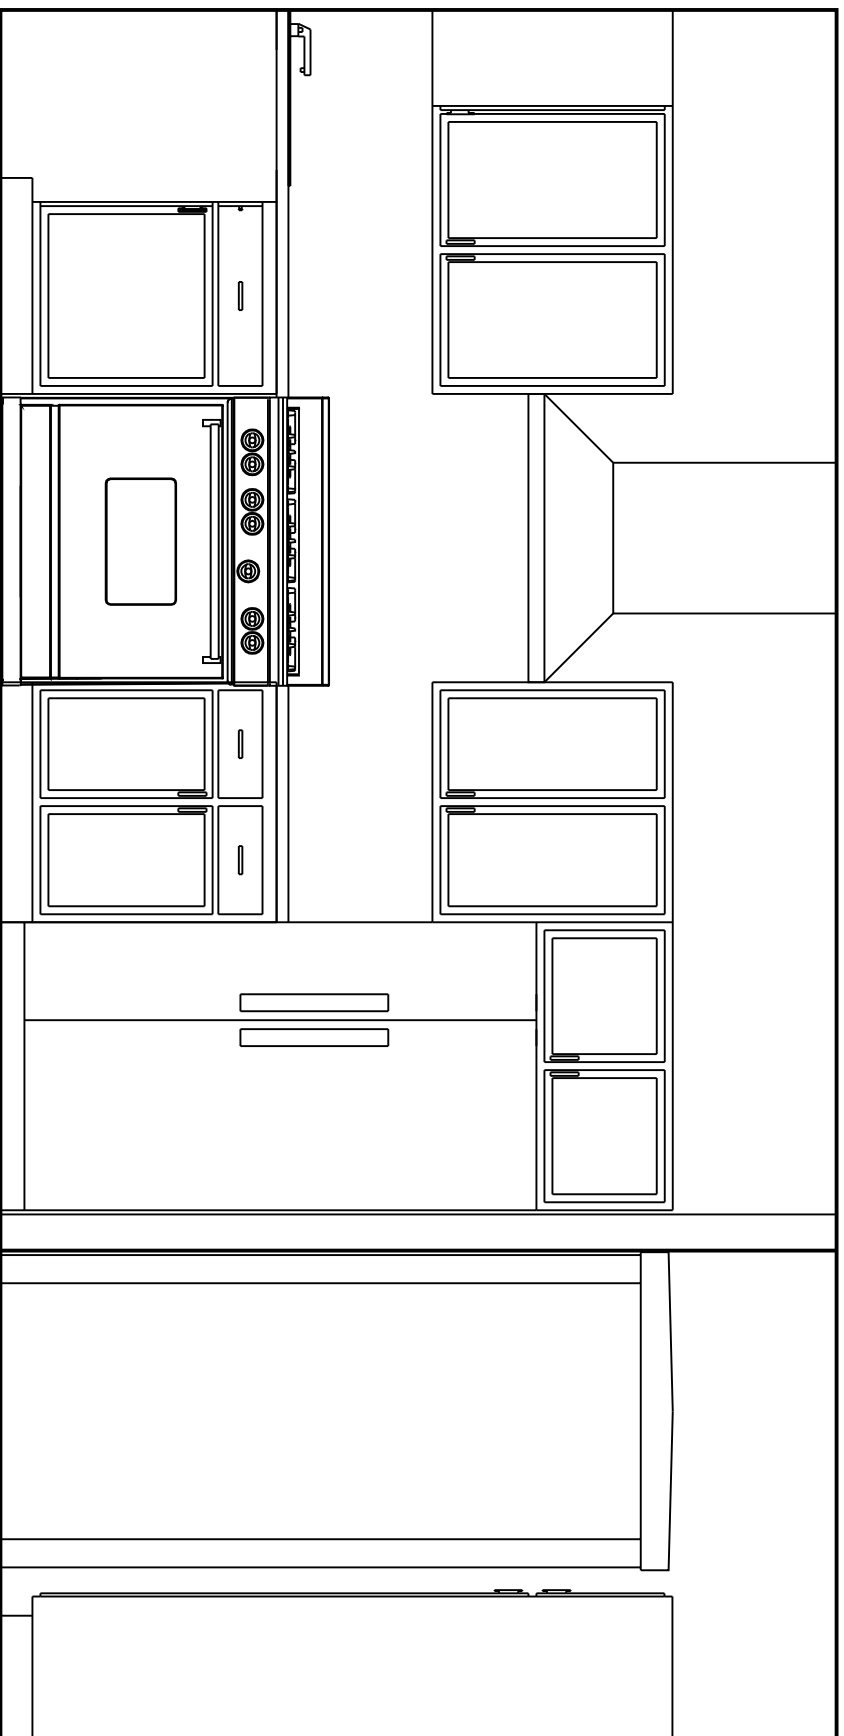

1 KITCHEN ELEVATION 1
 1/2" = 1'-0"

KITCHEN ELEVATIONS
 REYERLING GIDDING

DATE:	10.25.2011
DRAWN BY:	BB

A-1.4