



REAR BUILDING ELEVATION

SCALE: 1/4"=1'-0"

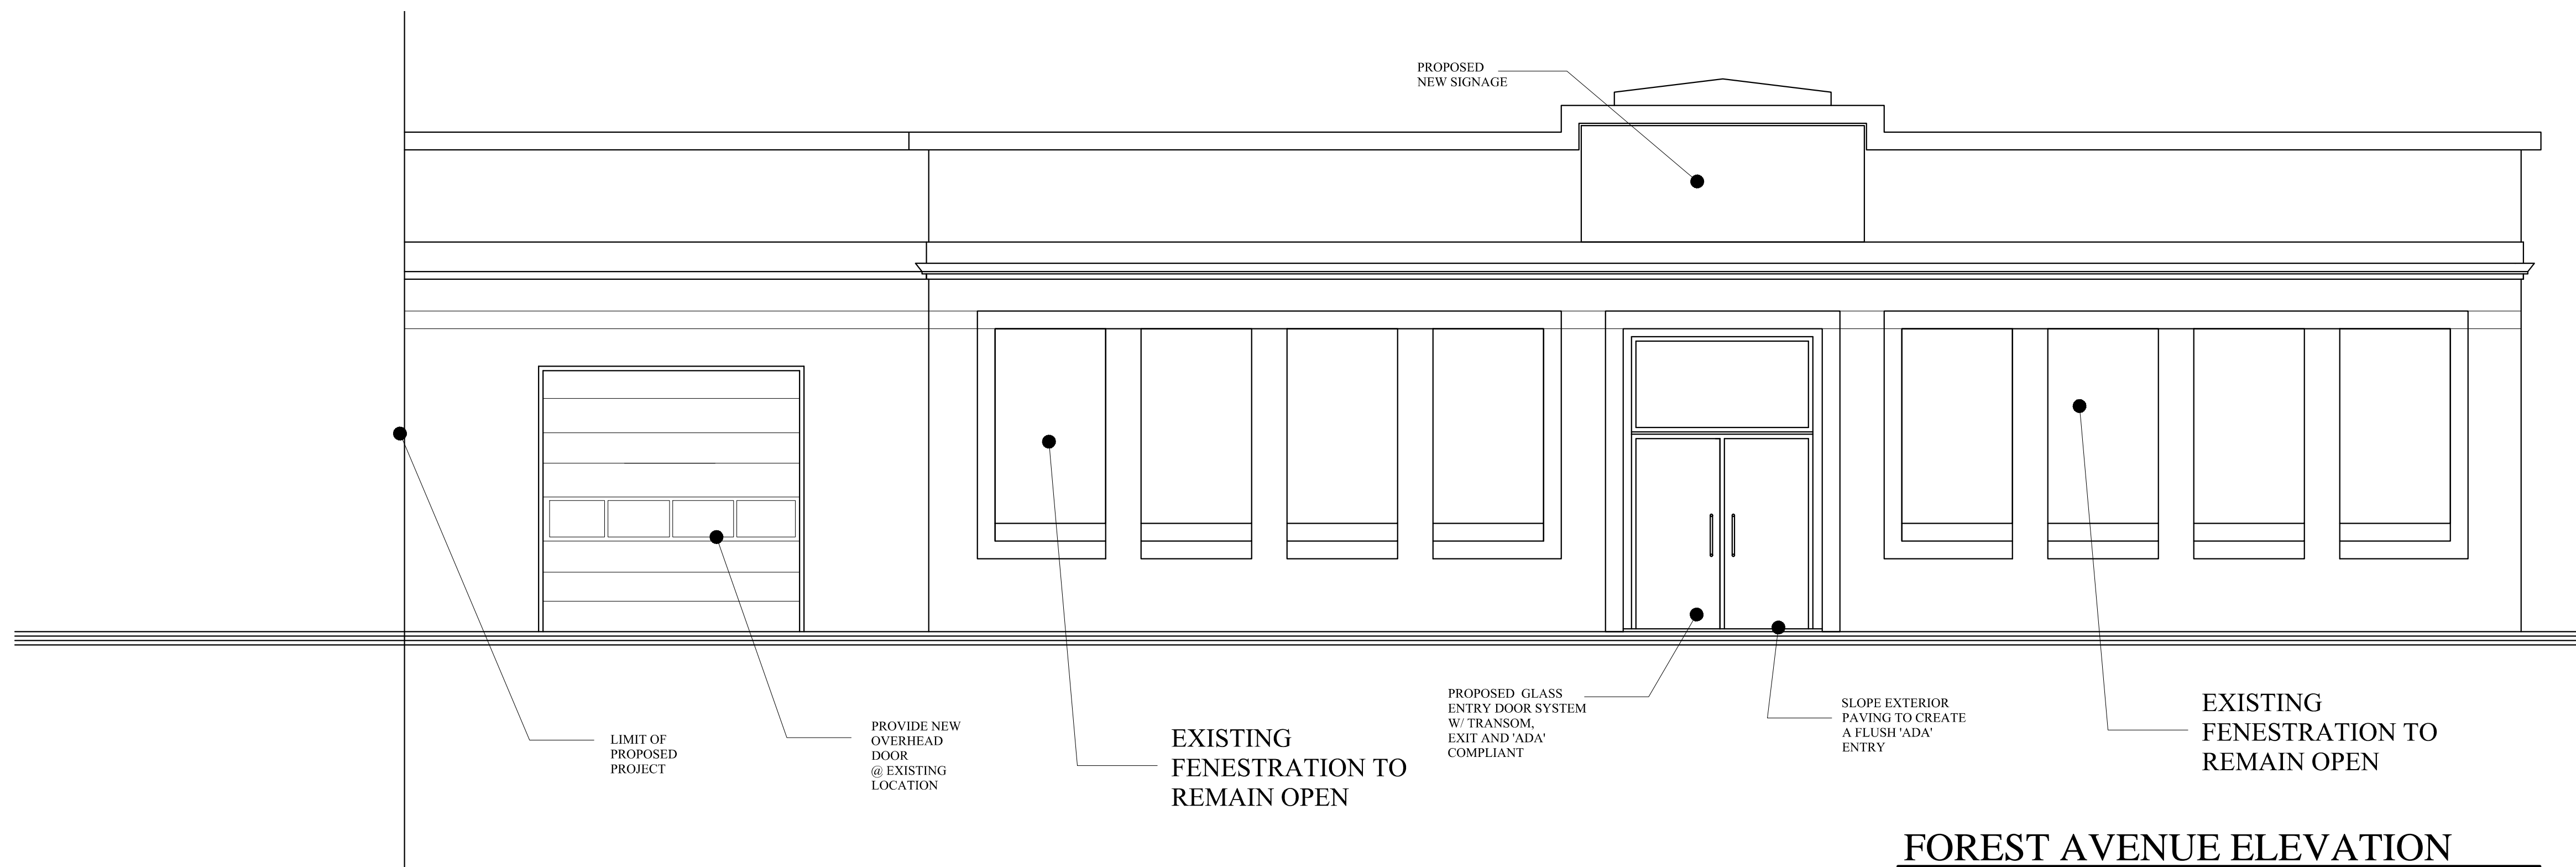

FOREST AVENUE ELEVATION

SCALE: 1/4"=1'-0"

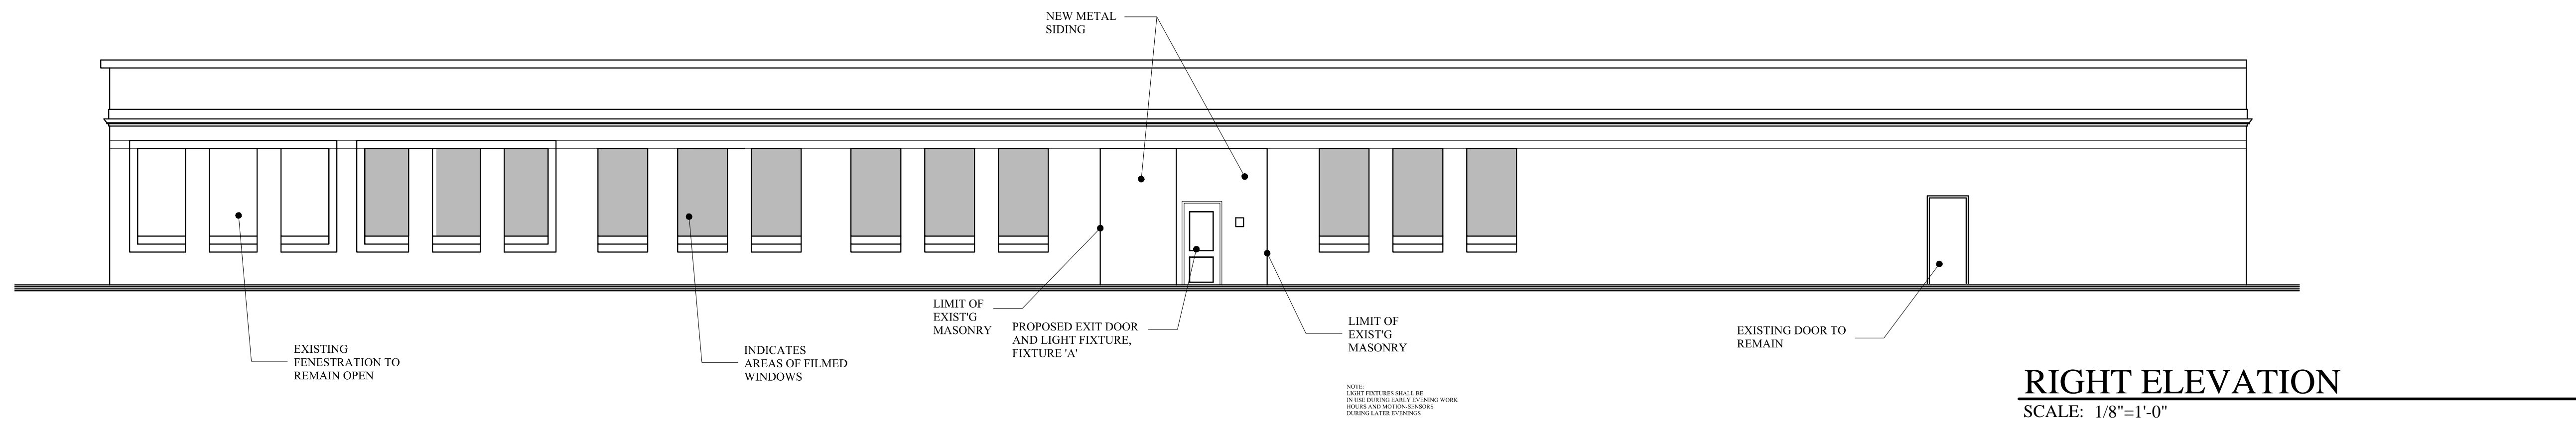

RIGHT ELEVATION

SCALE: 1/8"=1'-0"

MARK L. MUELLER

ARCHITECTS

A.I.A.

 100 Commercial Street

 Suite 205

 Portland, Maine 04101

 Phone/Fax 207.774.9057

 Email:

 rfi@muellerarchitects.com

© COPYRIGHT 2014
MARK MUELLER ARCHITECTS

PROPOSED RE-DESIGN FOR:
ALTA VISTA LLC
 495 FOREST STREET
 PORTLAND, MAINE

ELEVATIONS	REVISIONS
	DATE
	MARCH 2017
	PROJECT
	ALTA VISTA 2
	DRAWN BY
	MLM
	CHECK BY
	MLM