




SKYLIGHT DETAIL
SCALE: 1/2"=1'-0"

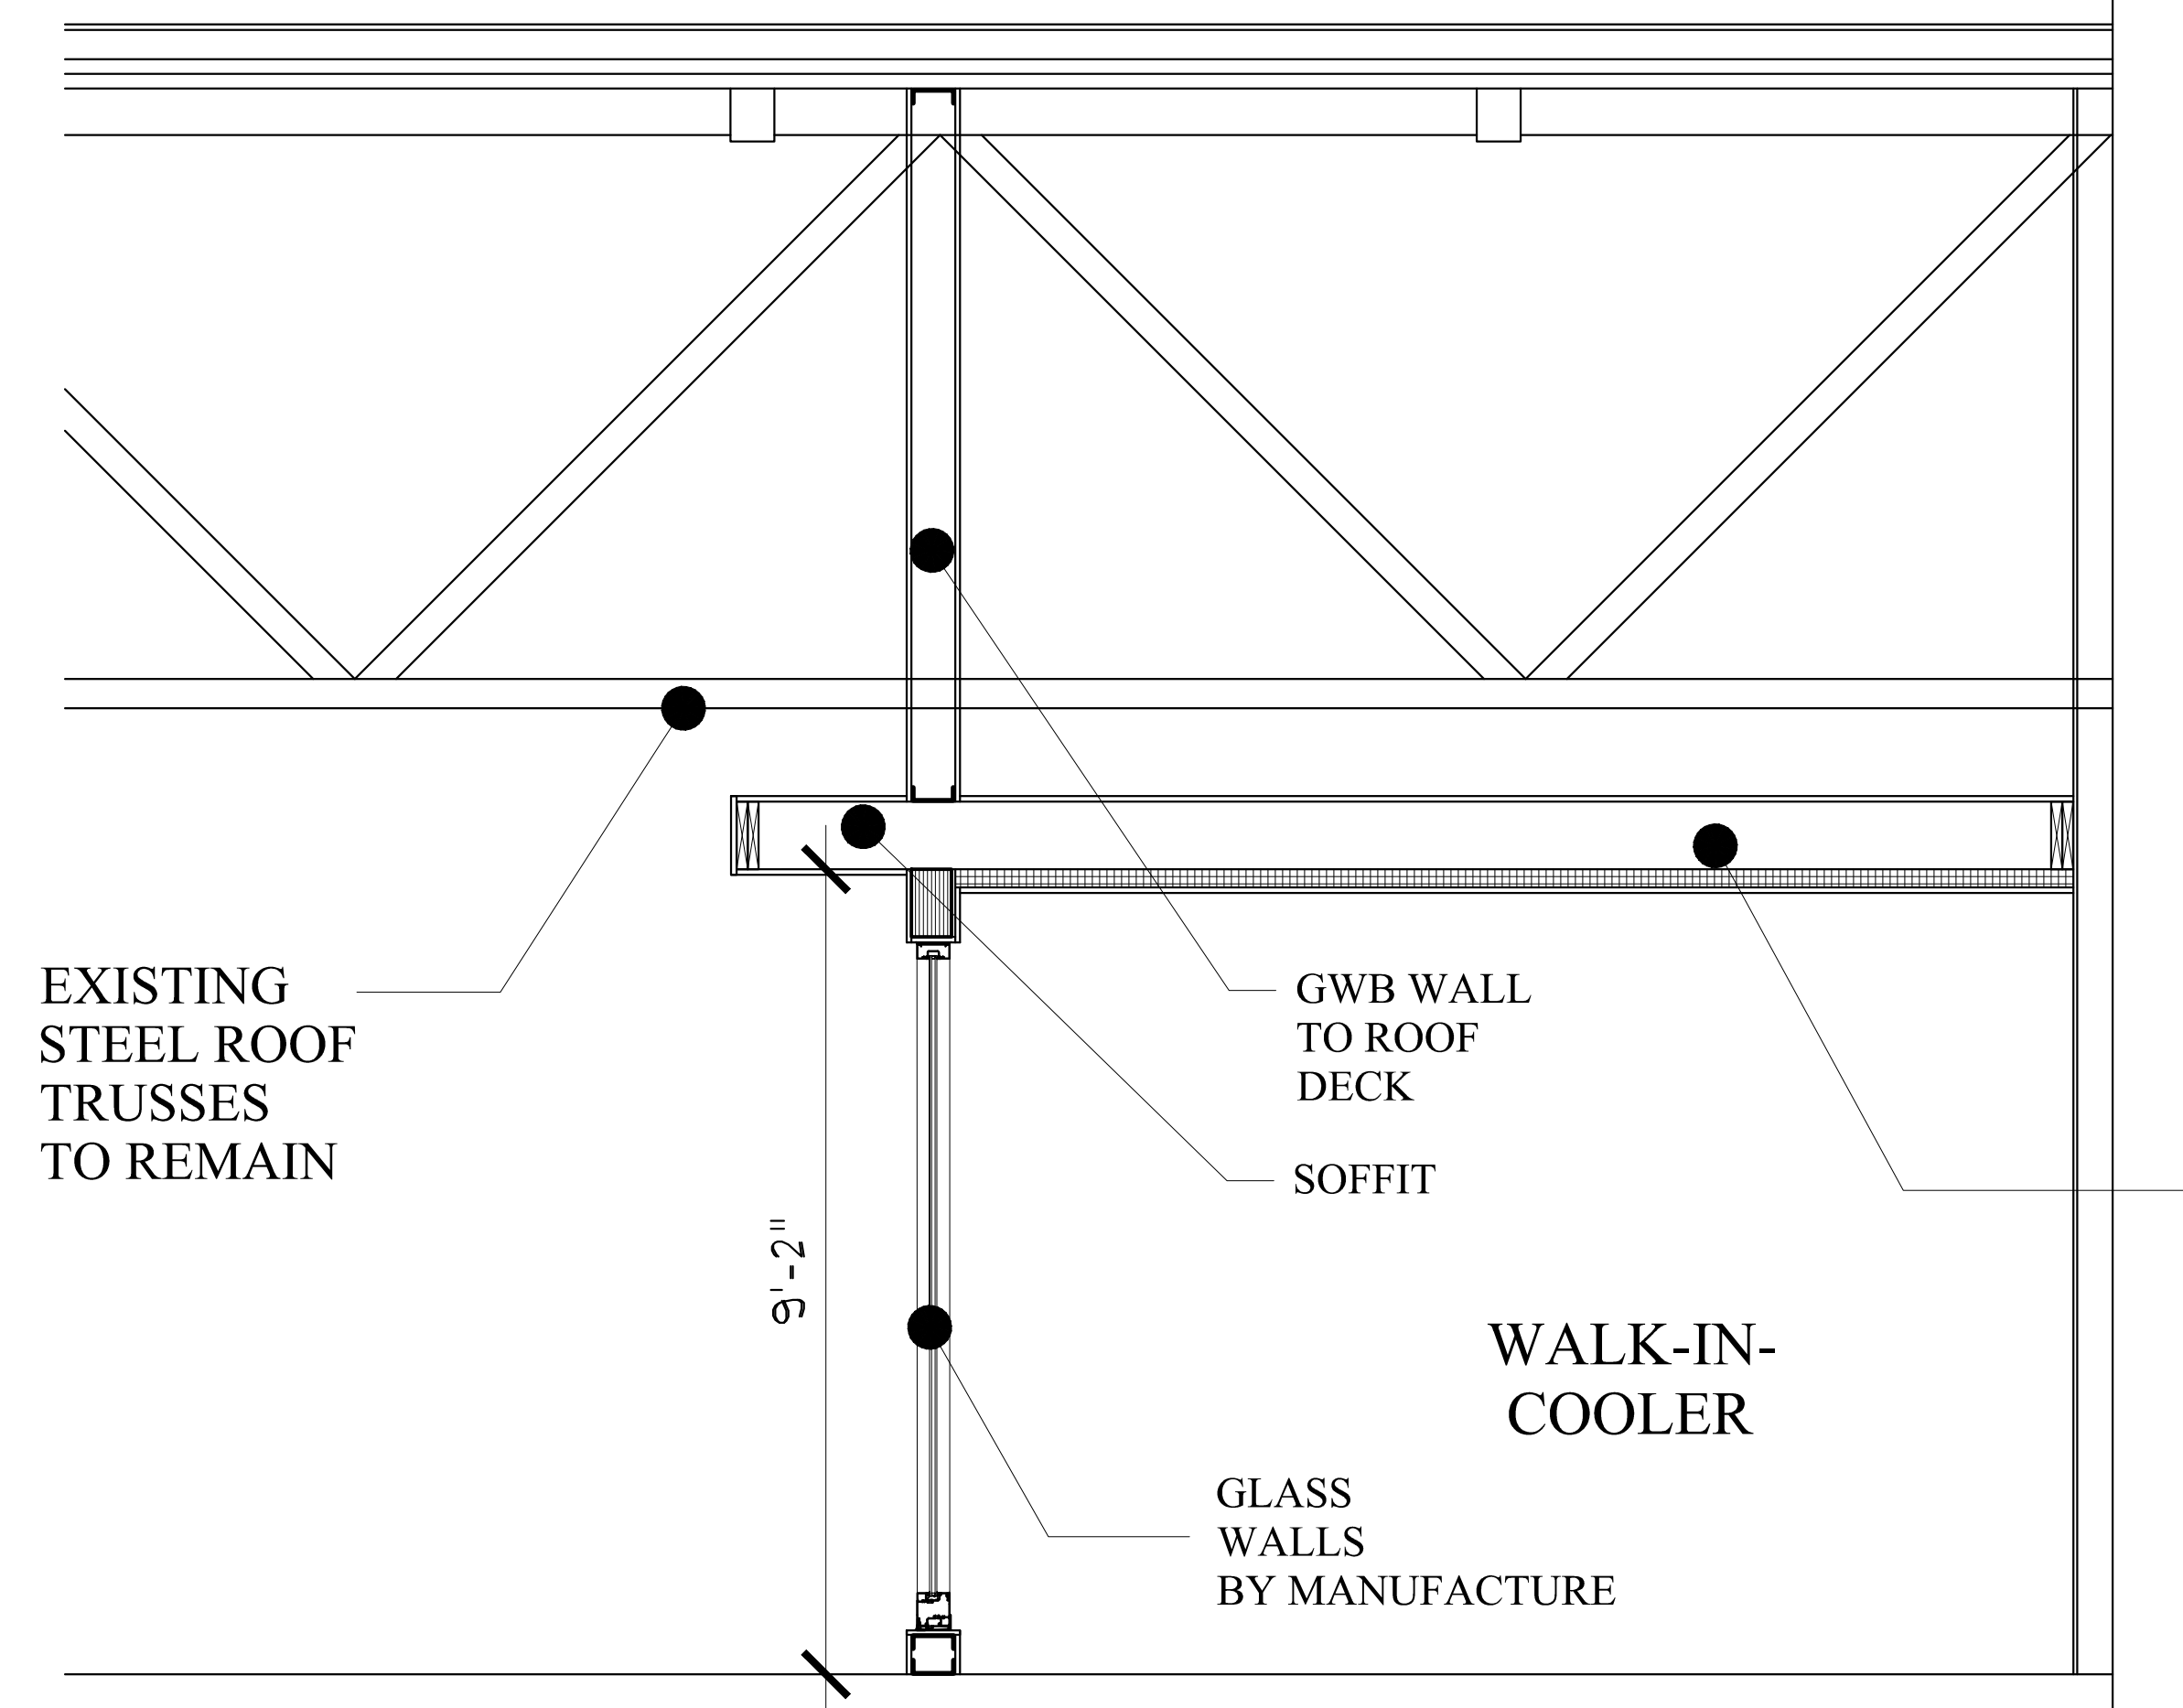



SECTION THRU COOLER
SCALE: 1/2"=1'-0"

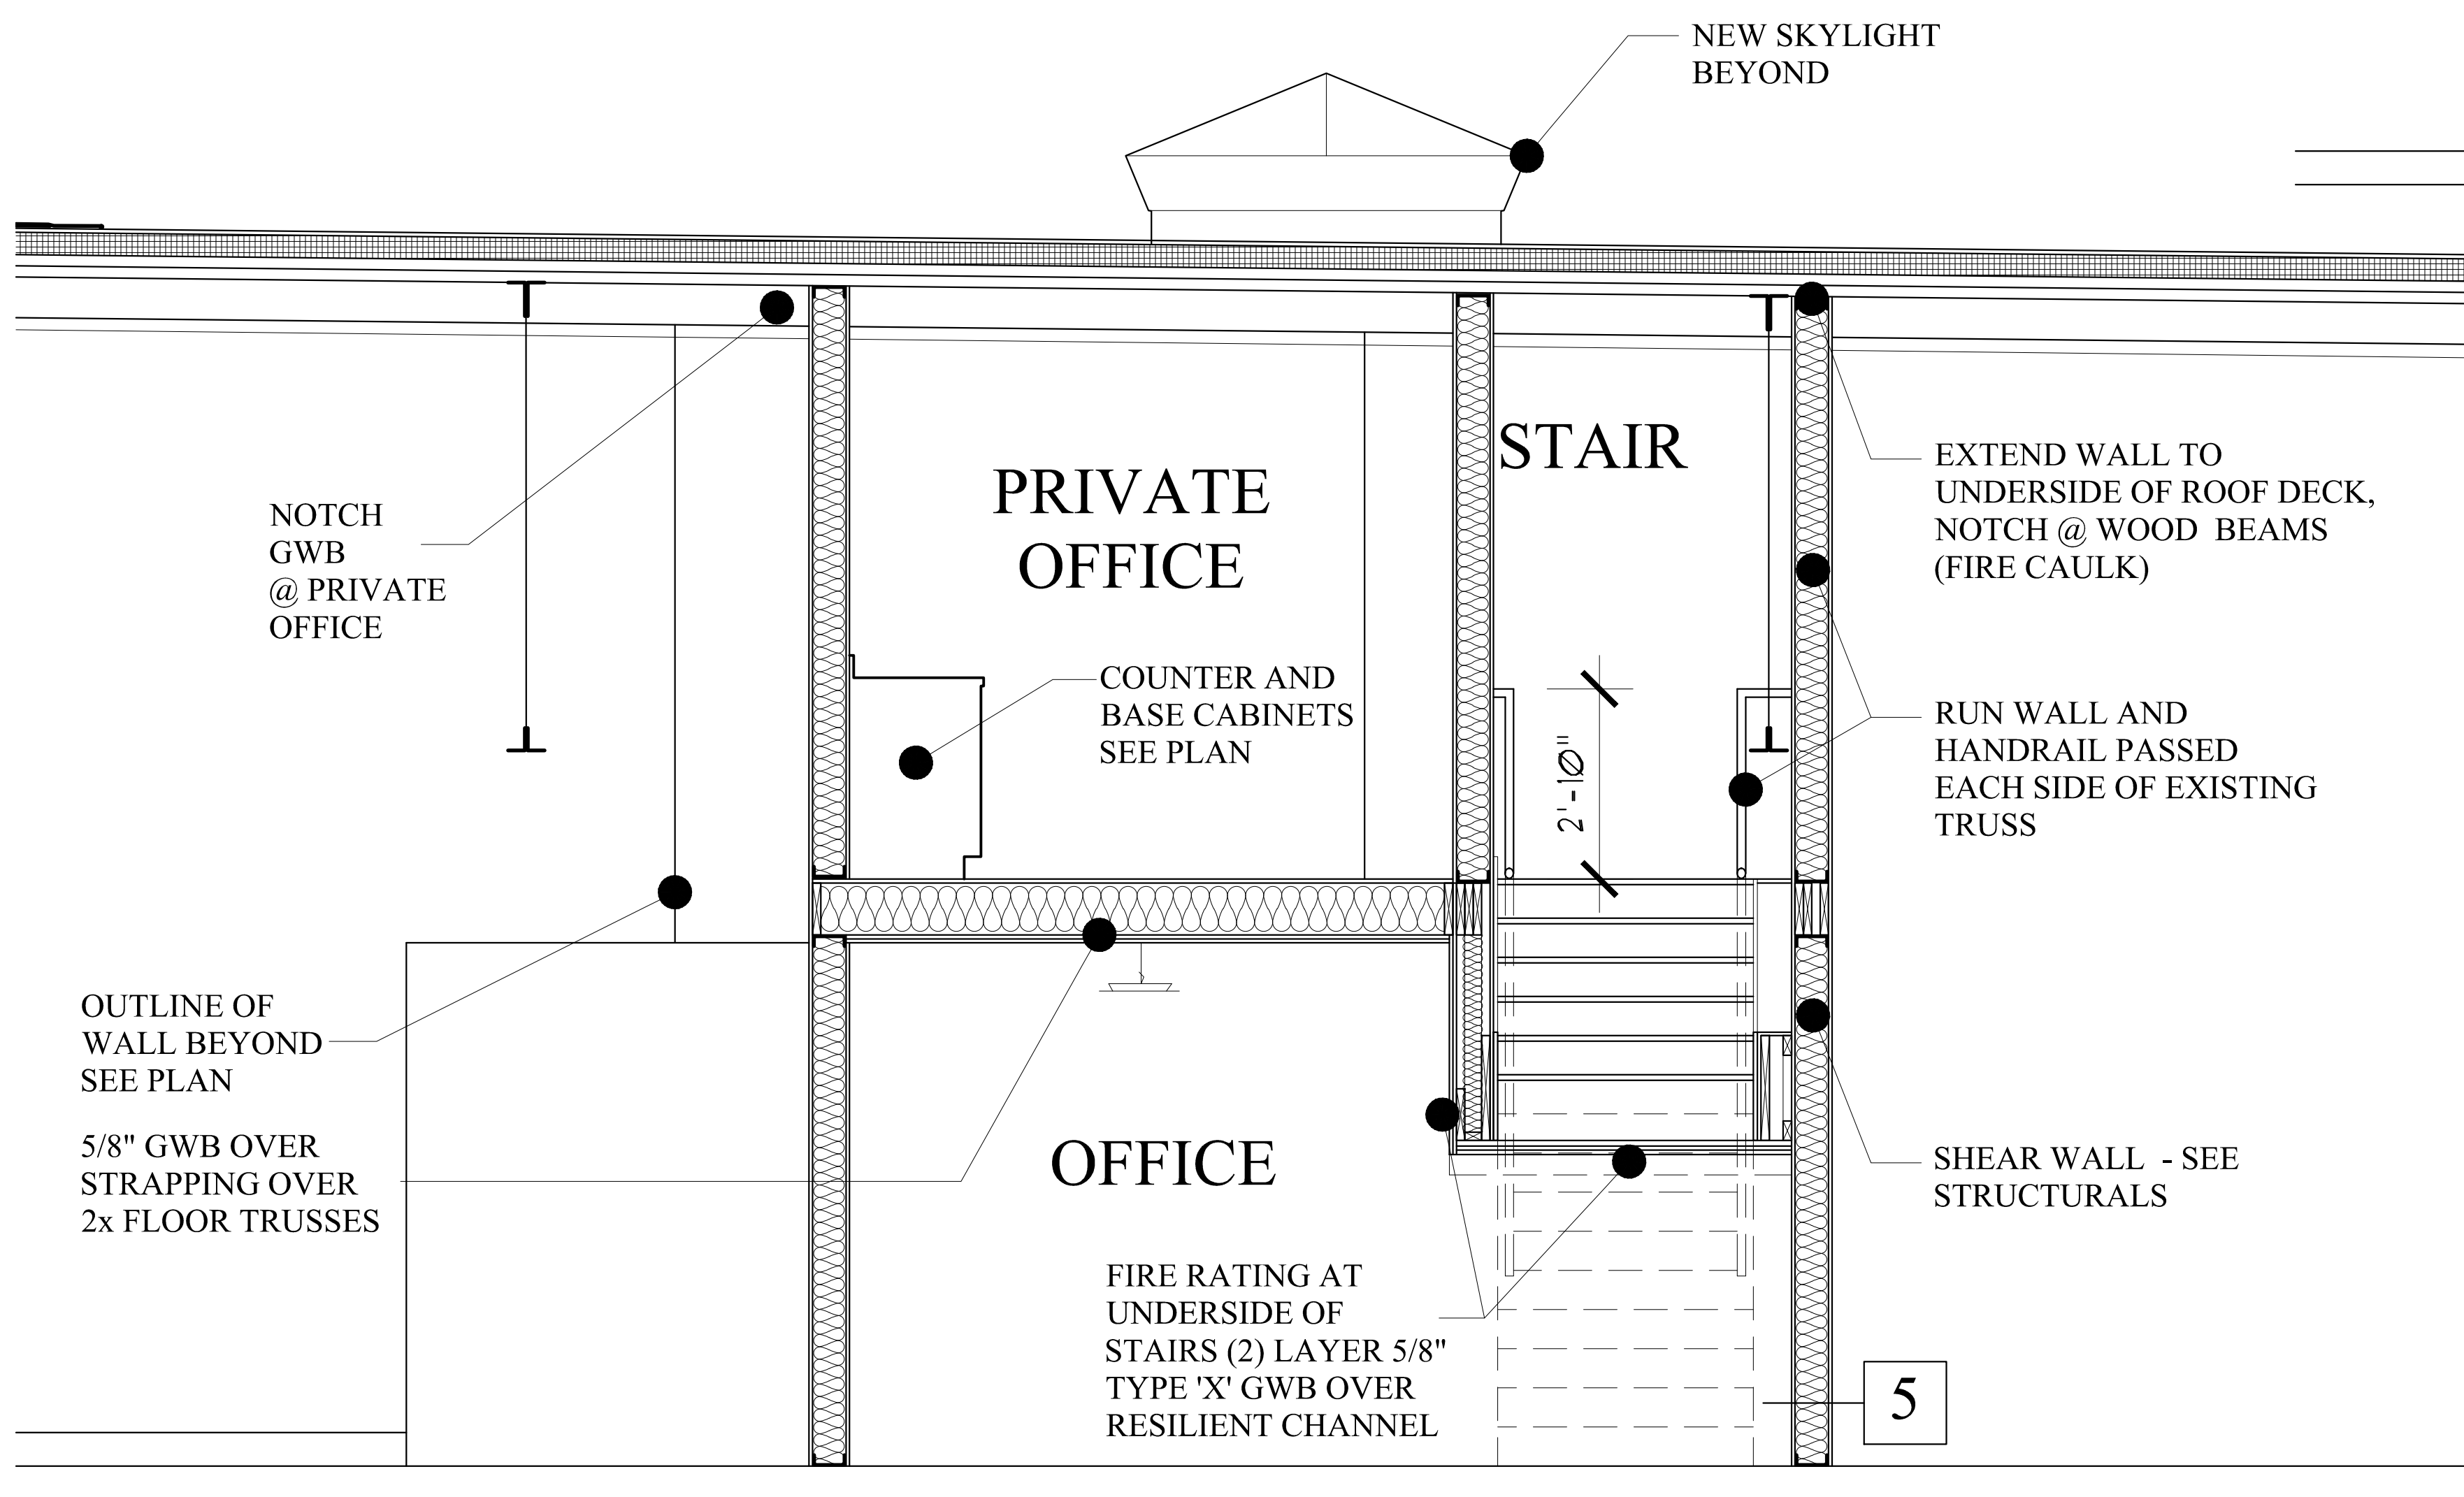

SECTION THRU SECOND FLOOR
SCALE: 1/2"=1'-0"

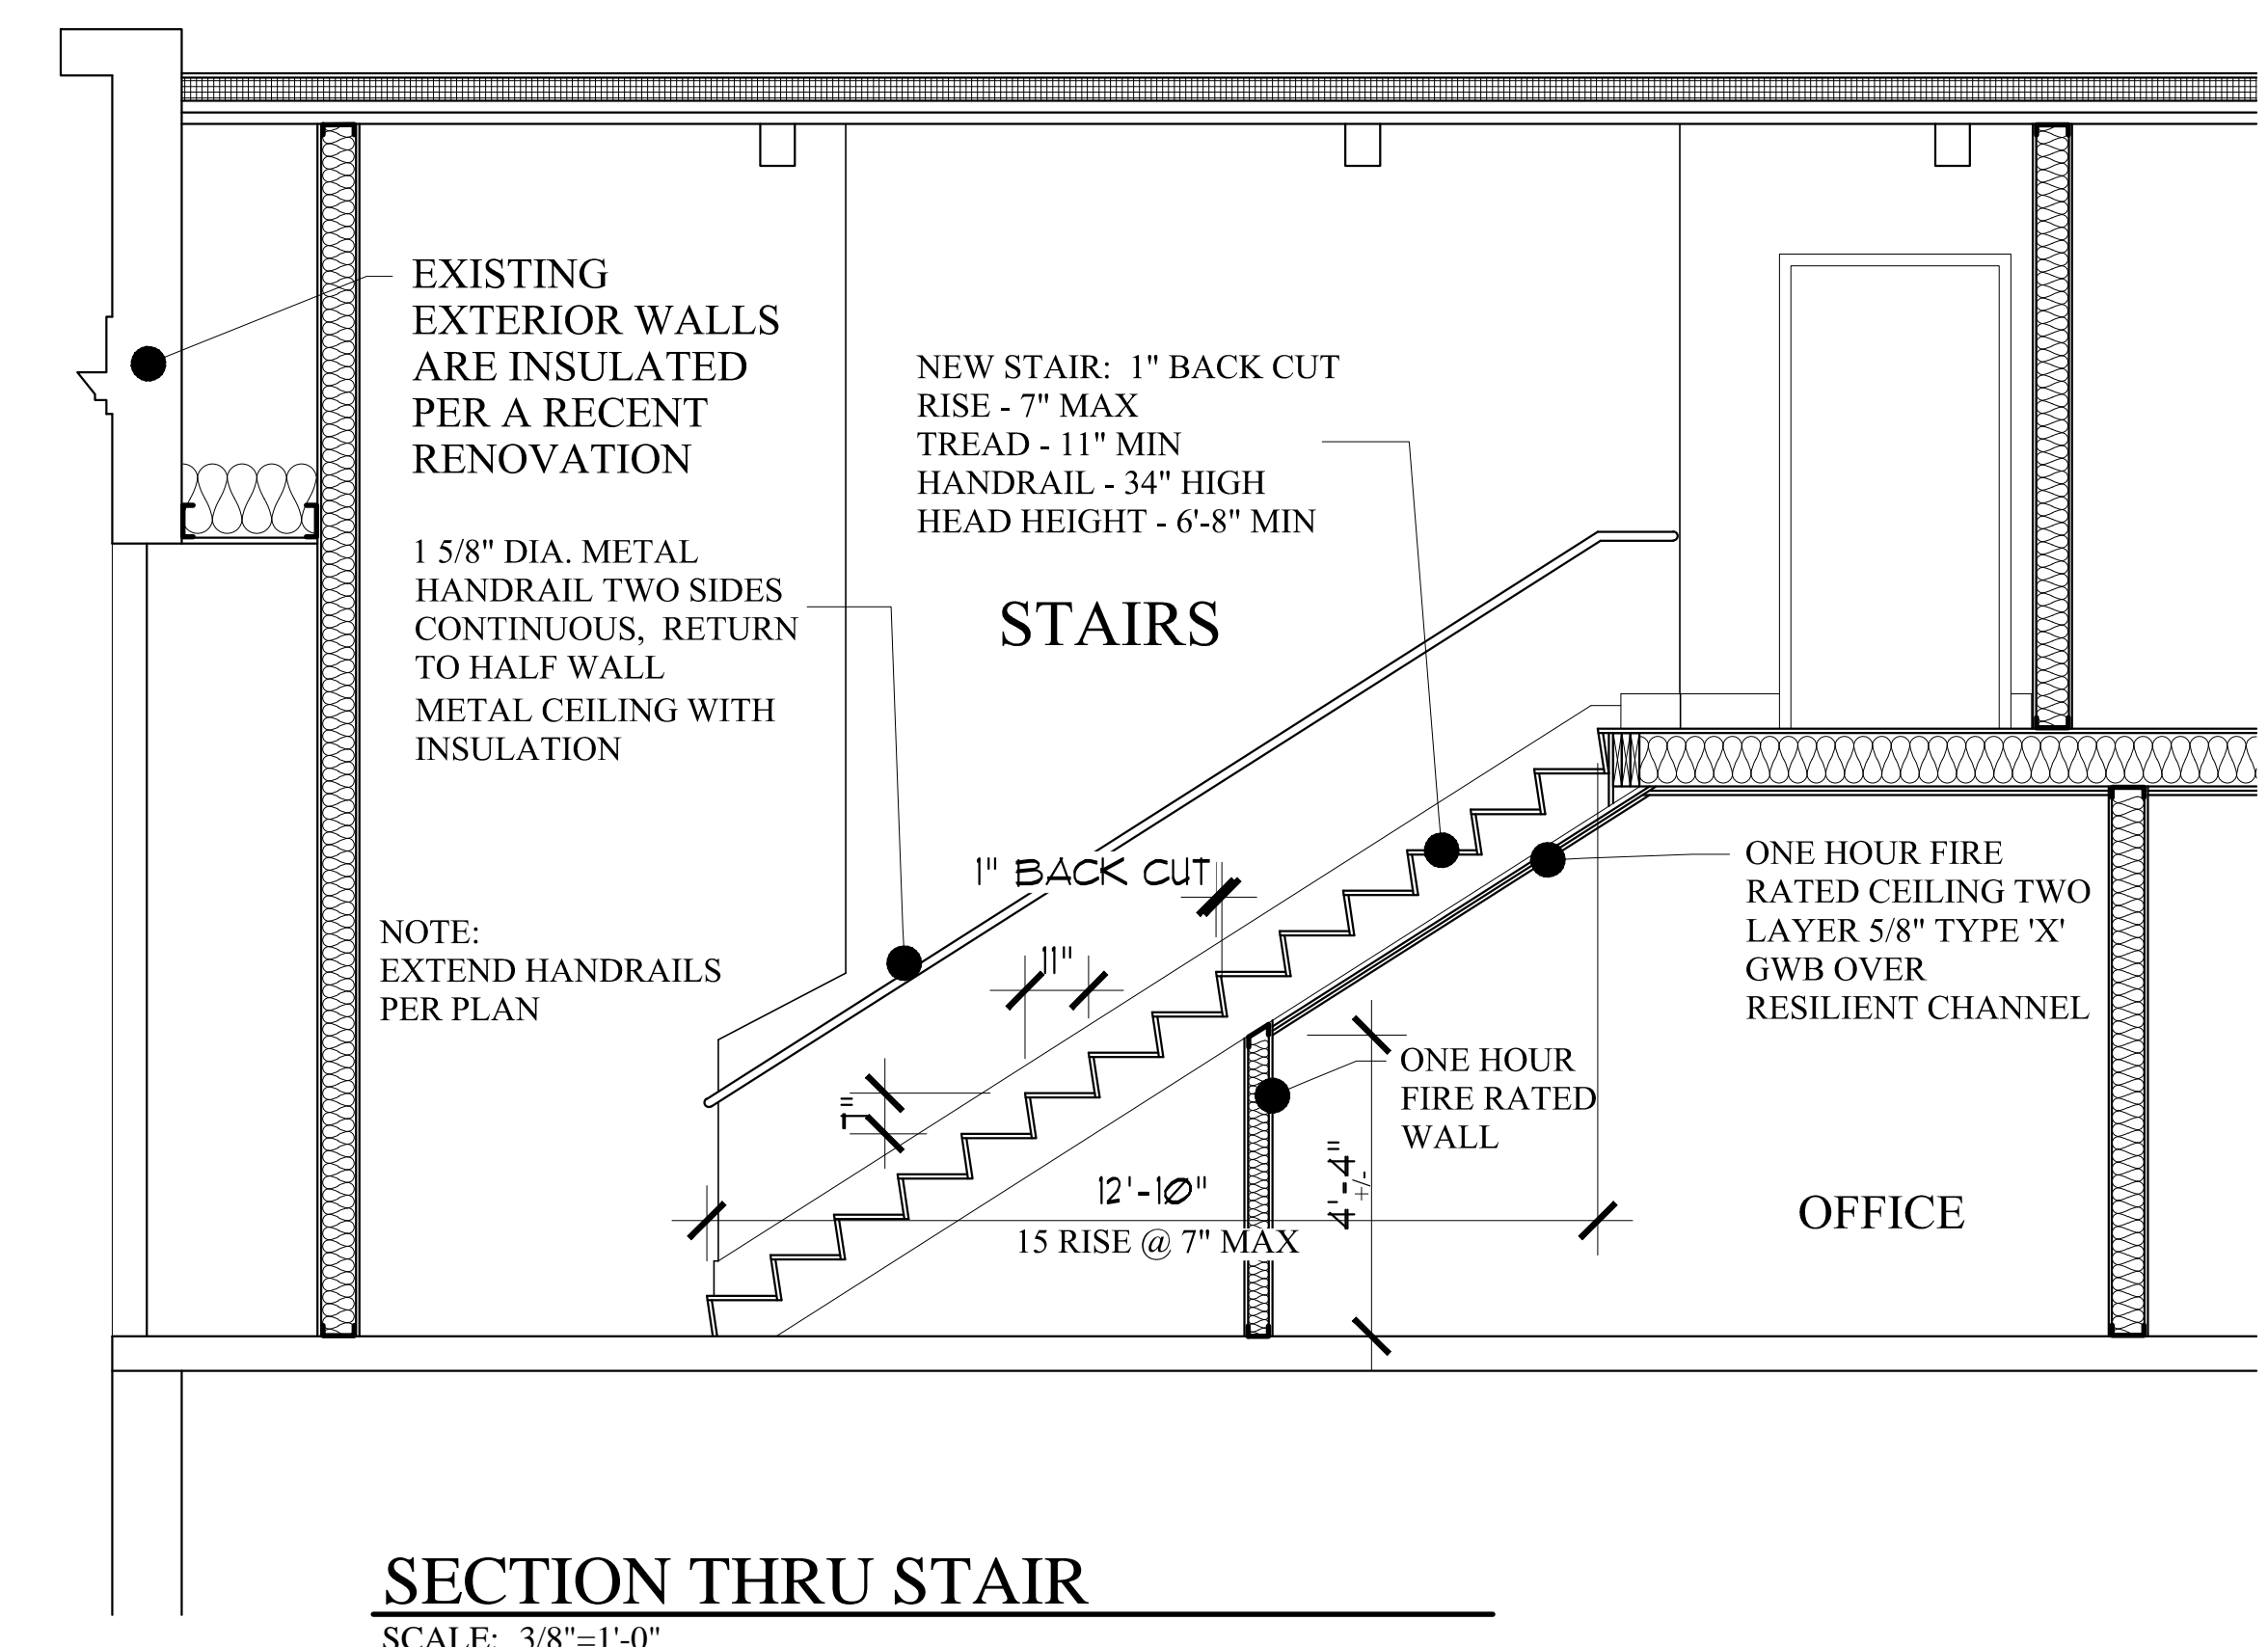

SECTION THRU STAIR
SCALE: 3/8"=1'-0"

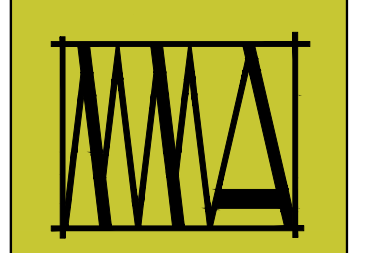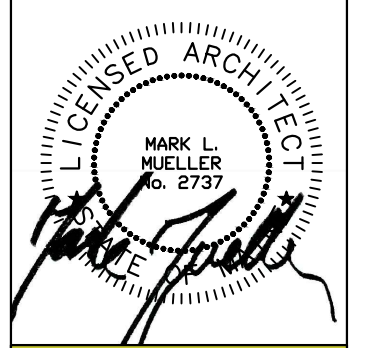

**MARK
MUELLER
ARCHITECTS**
A.I.A.
100 Commercial Street
Suite 205
Portland, Maine 04101
Phone/Fax 207.774.9057
Email:
rfi@muellerarchitects.com

© COPYRIGHT 2014
MARK MUELLER ARCHITECTS

PROPOSED RE-DESIGN FOR:
ALTA VISTA LLC
495 FOREST STREET
PORTLAND, MAINE

**BUILDING SECTIONS &
MISC DETAILS**

REVISIONS

DATE: MARCH 2017

PROJECT: ALTA VISTA | 2

DRAWN BY: MLM

CHECK BY: MLM